



The copyright of this drawing is vested with Corstorphine + Wright Ltd and must not be copied or reproduced without the consent of the company.

Figured dimensions only to be taken from this drawing. DO NOT SCALE.
All contractors must visit the site and be responsible for checking all setting out dimensions and notifying the architect of any discrepancies prior to any manufacture or construction work.

NOTES:

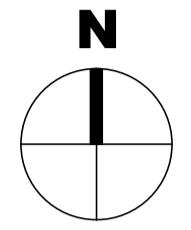

- - Line of ownership boundary
- - Line of Proposed Building

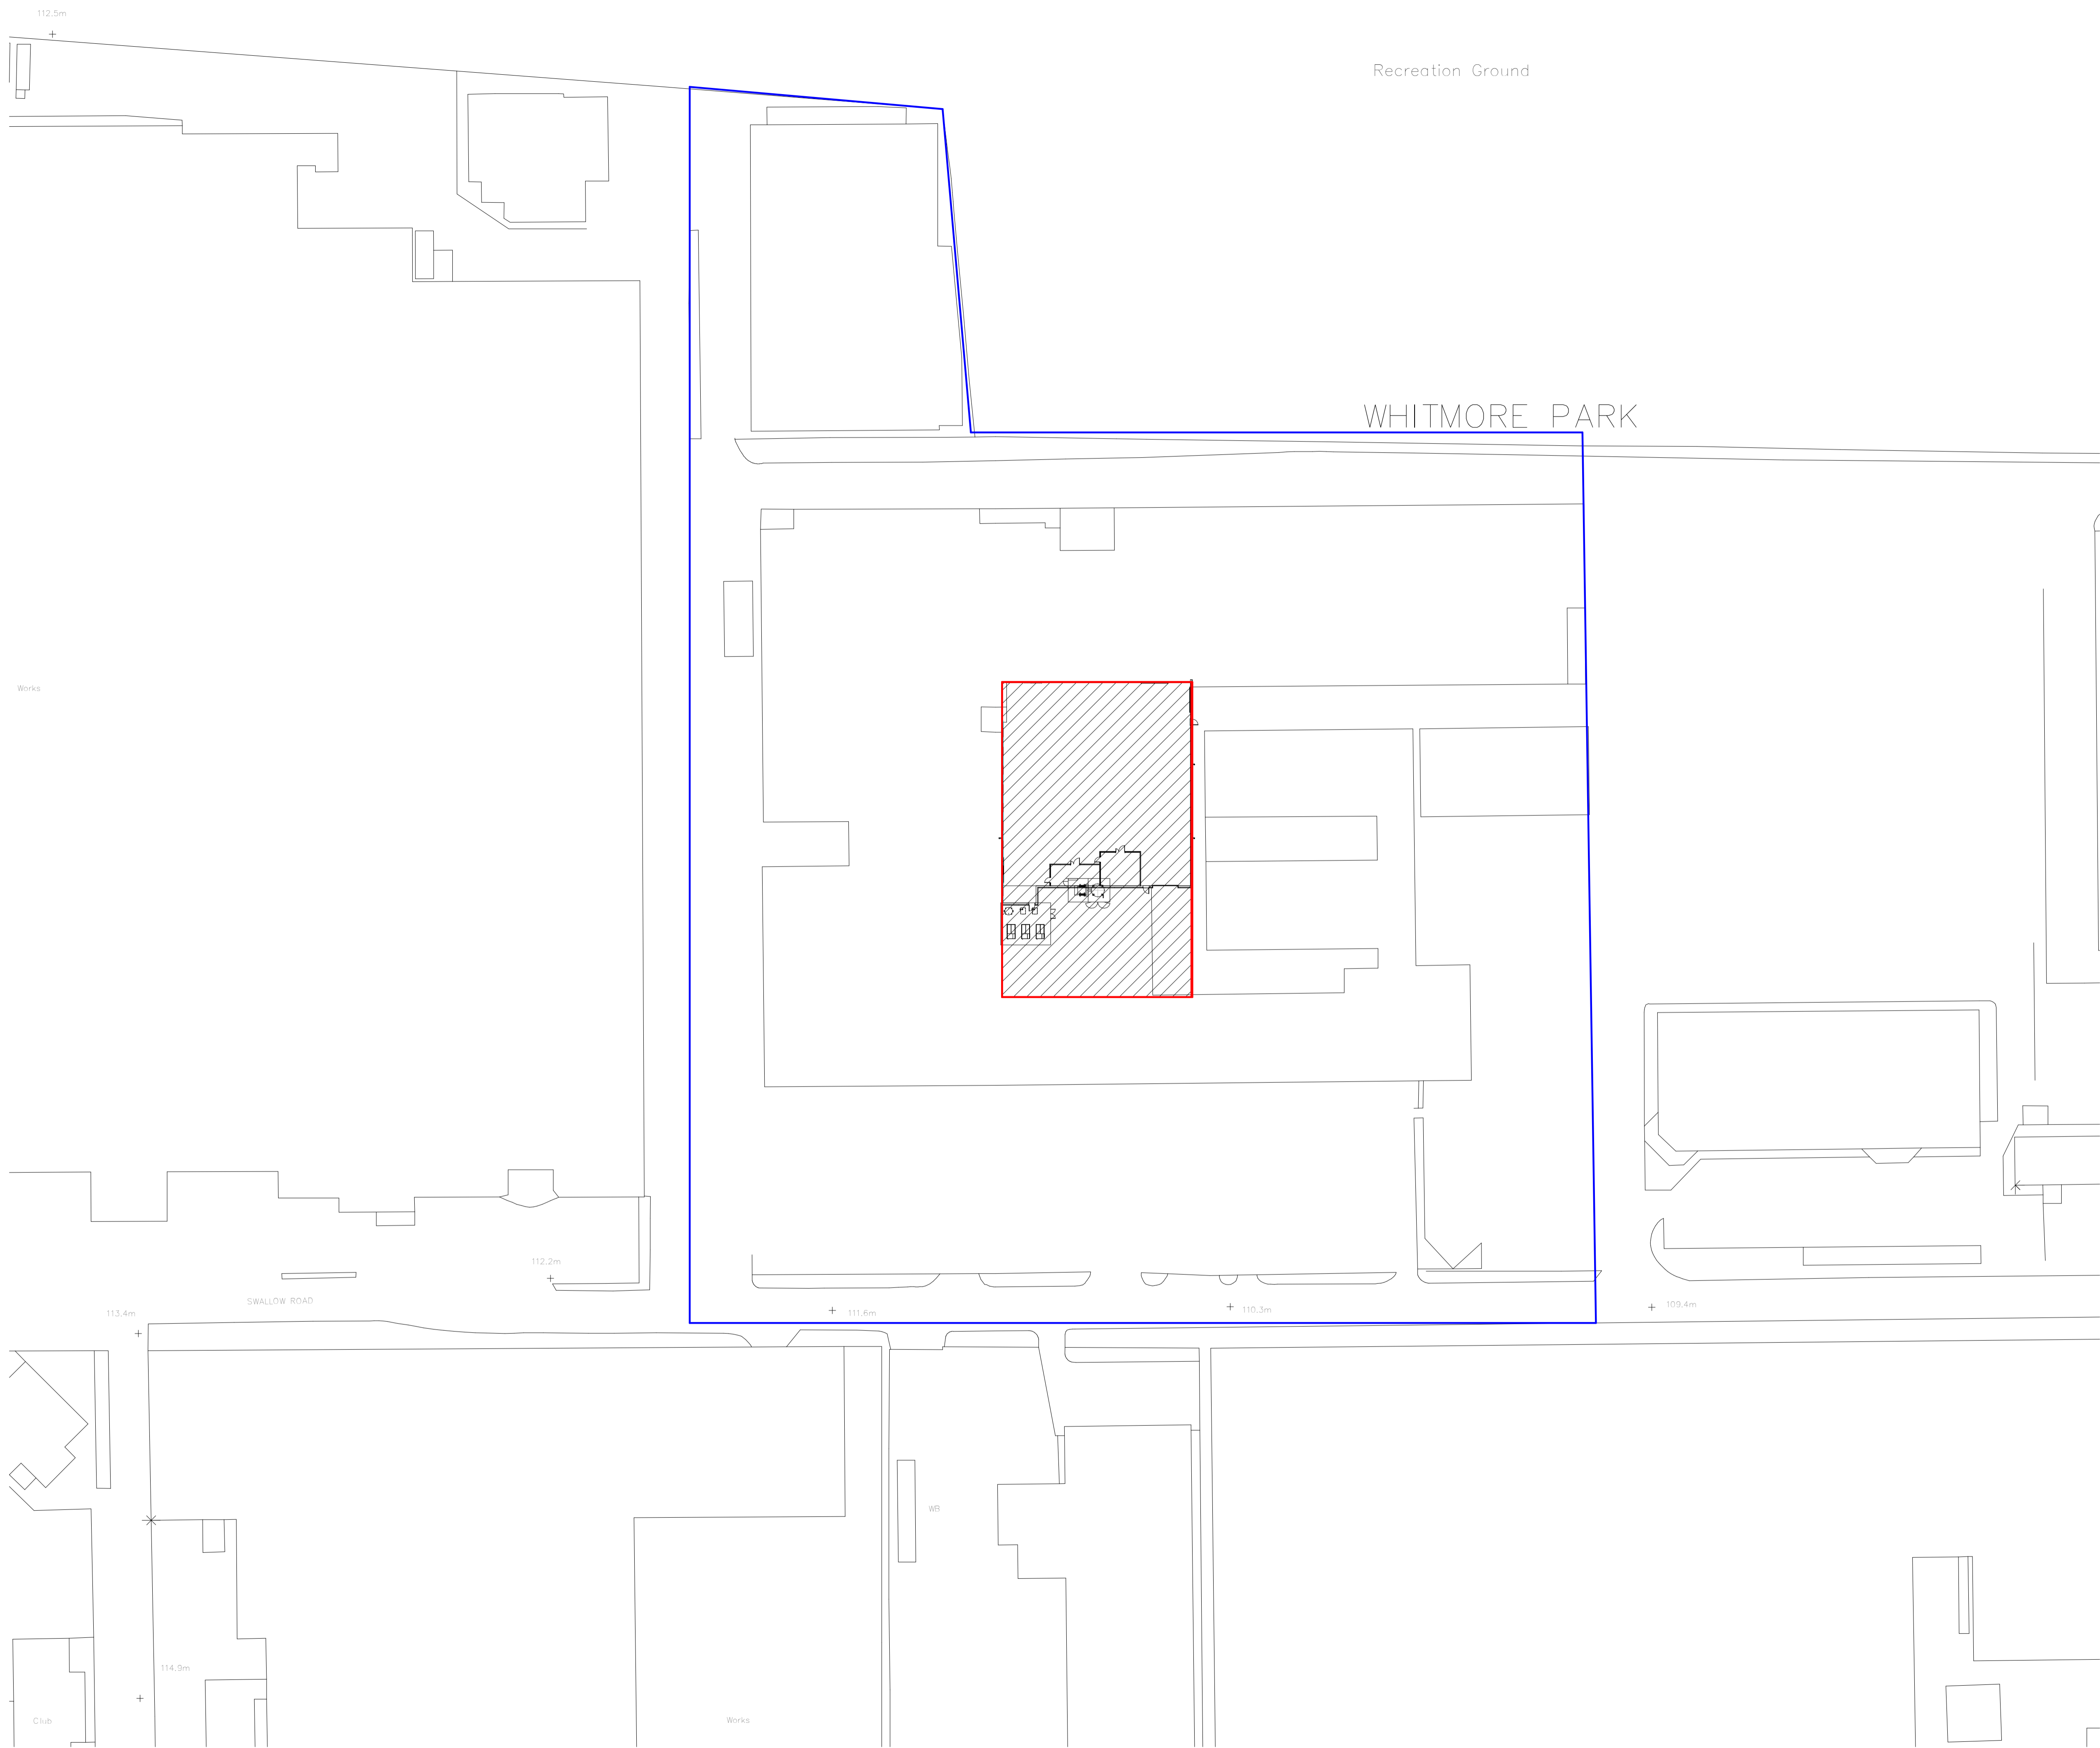

Rev	Description	Date	Dr by	App by
4	Drawing updated in line with building amendments	27.08.2019	JL	DB
3	Redline boundary updated.	17.07.2019	JL	DB
2	Line of ownership added	15.07.2019	JCB	DB
1	Scale bar added.	11.07.2019	JL	DB

Project Stage

PLANNING

Client:

MEGGITT

Project:

Nu Carb CVD Ext, Holbrook Lane, Coventry

Drawing Title:

Site Plan

Drawn	Checked	Paper Size	Scale	Date
CL	DB	A1	1 : 500@A1	07/05/19

Drawing No.	Revision
19322-CW-NU-A-0202	4

Drawing BIM Name:
19322-CW-ZZ-XX-M3-A-0001-S0.RVT

CDE Area:	Suitability Code:	BIM Revision:

CORSTORPHINE + WRIGHT ARCHITECTS

Warwick
London
Birmingham
Manchester
Leeds
Canterbury
Glasgow
Dublin

The Old Library • Hagley Road • Stourbridge • DY8 1QH
Tel. 01384909850 www.corstorphine-wright.com