


The copyright of this drawing is vested with Corstorphine + Wright Ltd and must not be copied or reproduced without the consent of the company.

Figured dimensions only to be taken from this drawing. DO NOT SCALE.
All contractors must visit the site and be responsible for checking all setting out dimensions and notifying the architect of any discrepancies prior to any manufacture or construction work.

NOTES:

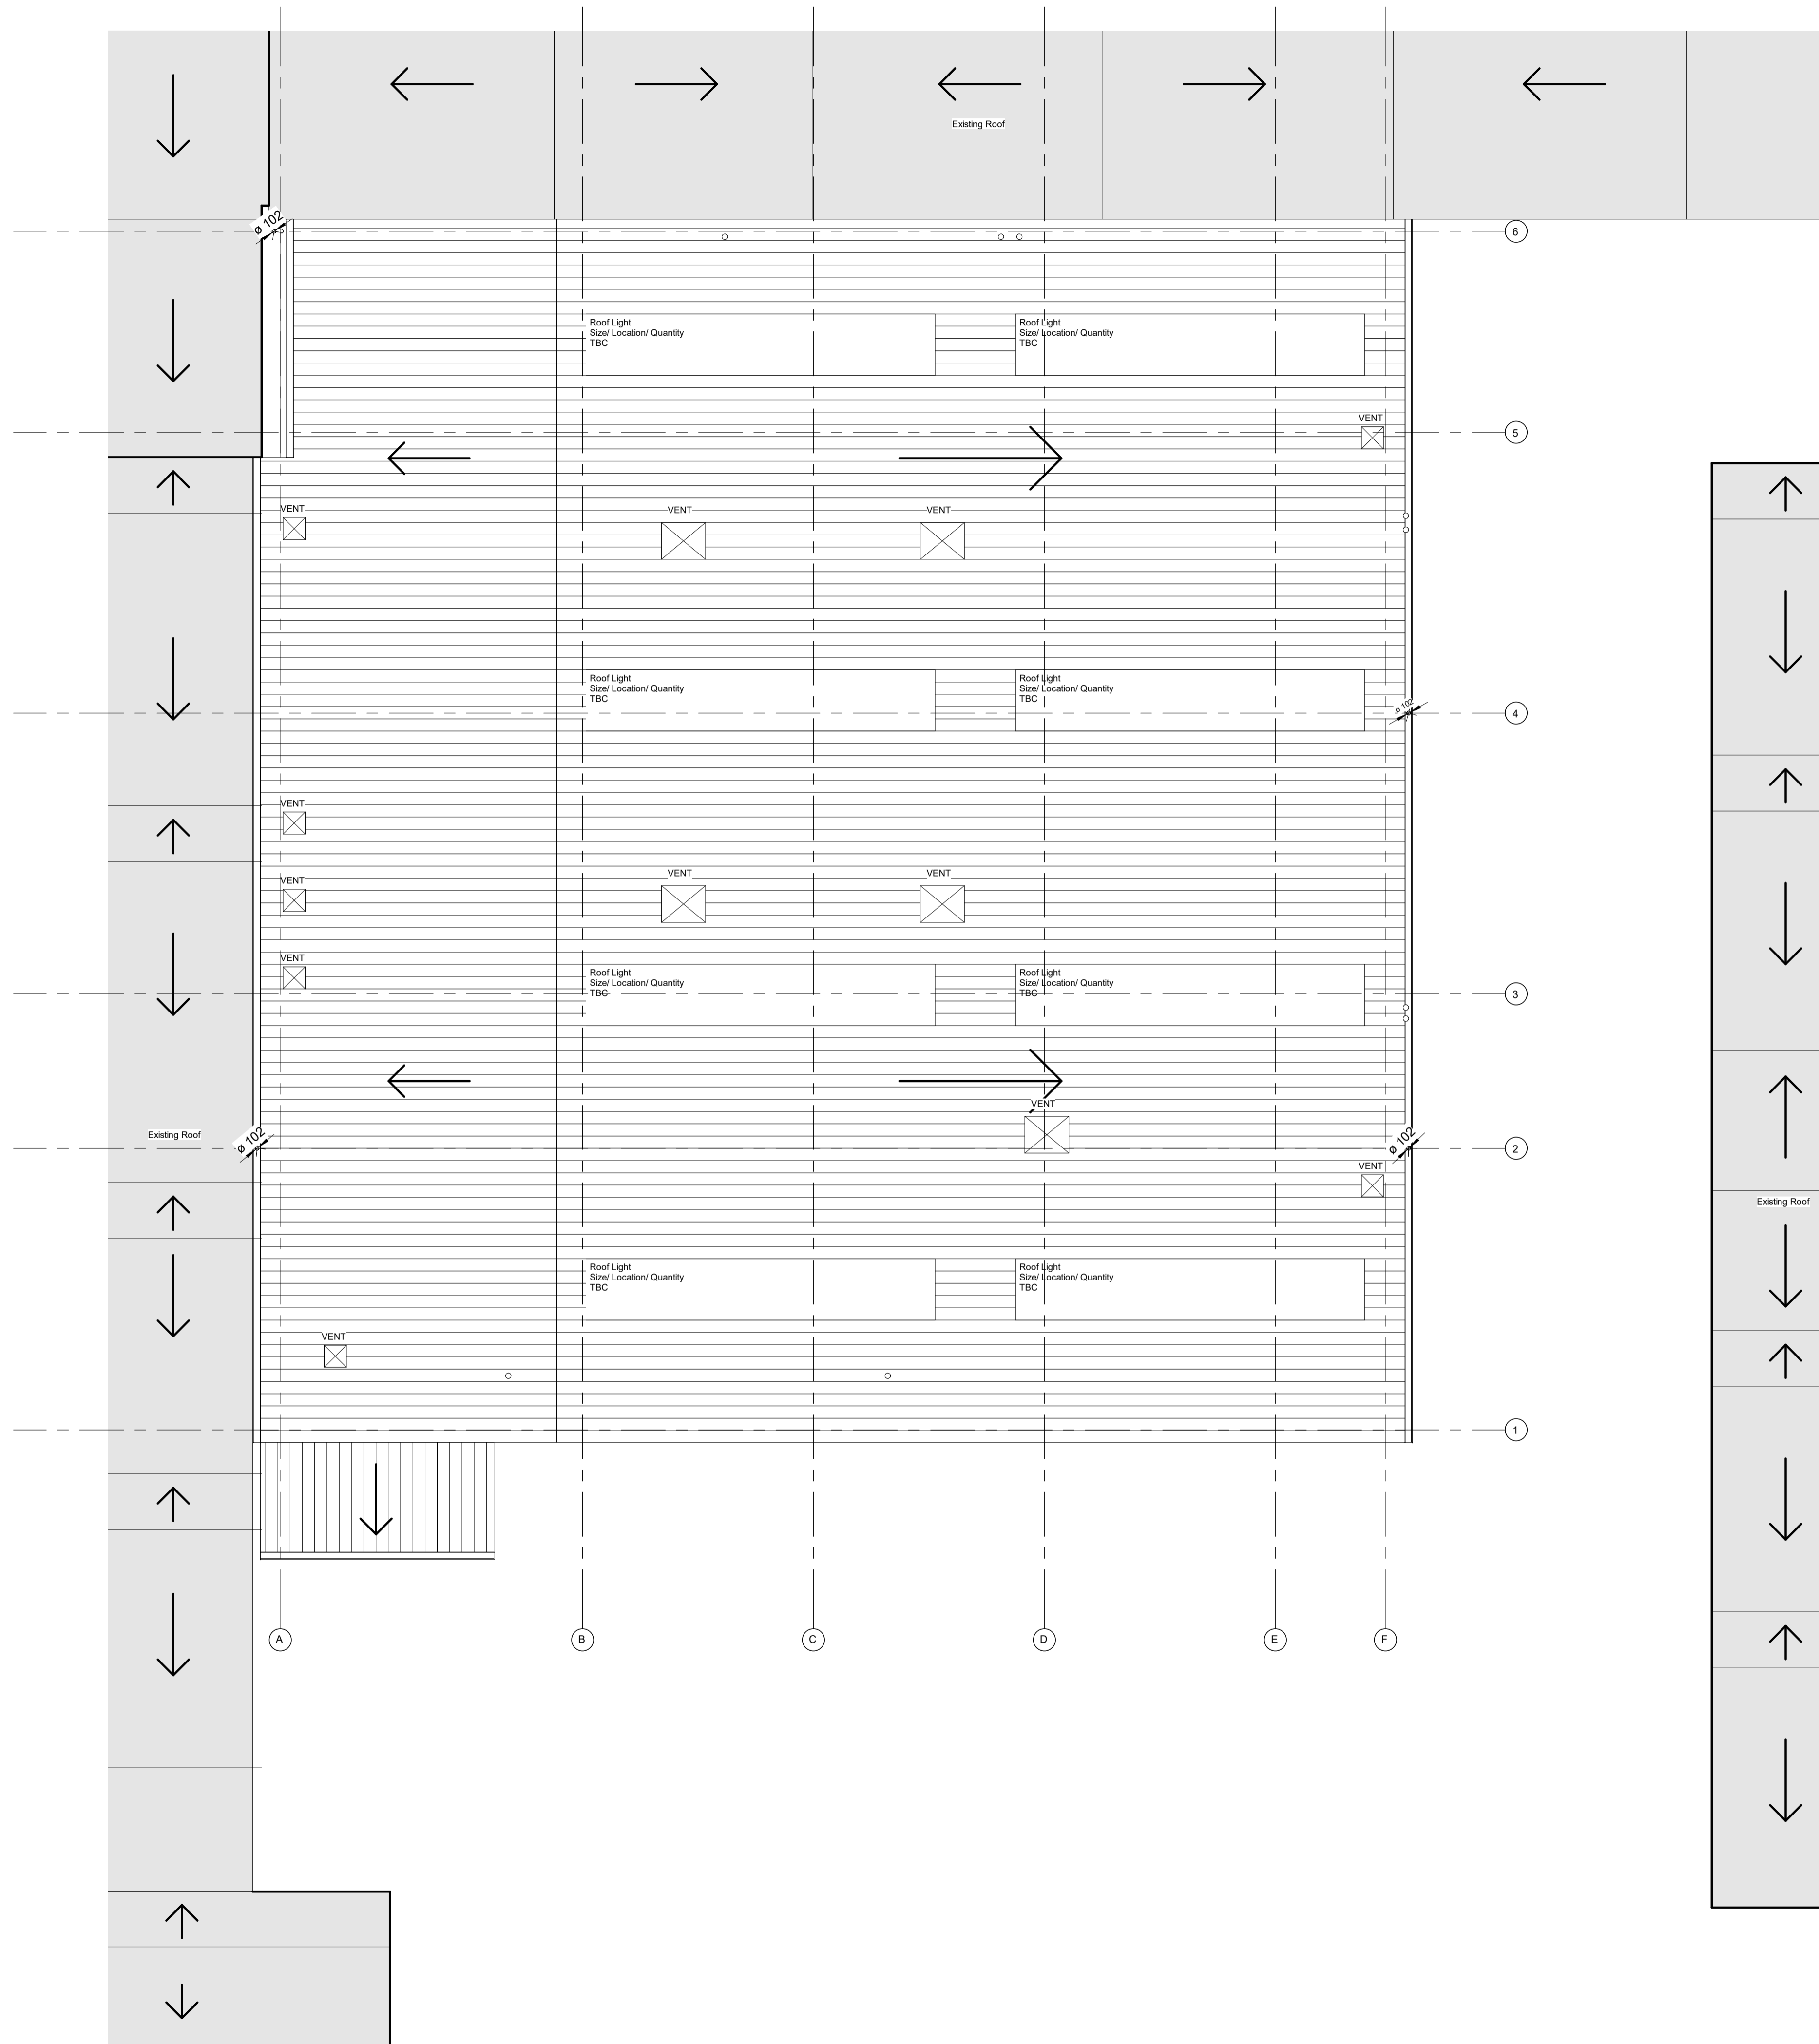

Rev	Description	Date	Dr by	App by
3	Drawing Amended in line with planners comments	23.10.2019	JL	DB
2	Roof layout updated. Gutter and rainwater pipe location added	02.08.2019	JL	DB
1	Roof Layout updated inline with client/engineers comments.	10.07.2019	JL	DB

Project Stage

PLANNING

Client:

MEGGITT

Project:

Nu Carb CVD Ext, Holbrook Lane, Coventry

Drawing Title:

Proposed Roof Plan

Drawn	Checked	Paper Size	Scale	Date
JCB	MT	A1	1 : 100@A1	21.06.19

Drawing No.	Revision
19322-CW-NU-RF-DR-A-0303	3

Drawing BIM Name:
19322-CW-ZZ-XX-M3-A-0001-S0.RVT

CDE Area:	Suitability Code:	BIM Revision:

CORSTORPHINE + WRIGHT ARCHITECTS

Warwick
London
Birmingham
Manchester
Leeds
Canterbury
Glasgow
Dublin

The Old Library • Hagley Road • Stourbridge • DY8 1QH
Tel. 01384909850 www.corstorphine-wright.com

