

The copyright of this drawing is vested with Corstorphine + Wright Ltd and must not be copied or reproduced without the consent of the company.

Figured dimensions only to be taken from this drawing. DO NOT SCALE.


All contractors must visit the site and be responsible for checking all setting out dimensions and notifying the architect of any discrepancies prior to any manufacture or construction work.

NOTES:


Material Key:

Wall & Roof  
Kingspan KS1000RW  
cladding panel or similar.  
Colour: Light Blue to match existing


Doors & Flashings  
Colour: Dark Blue to match existing

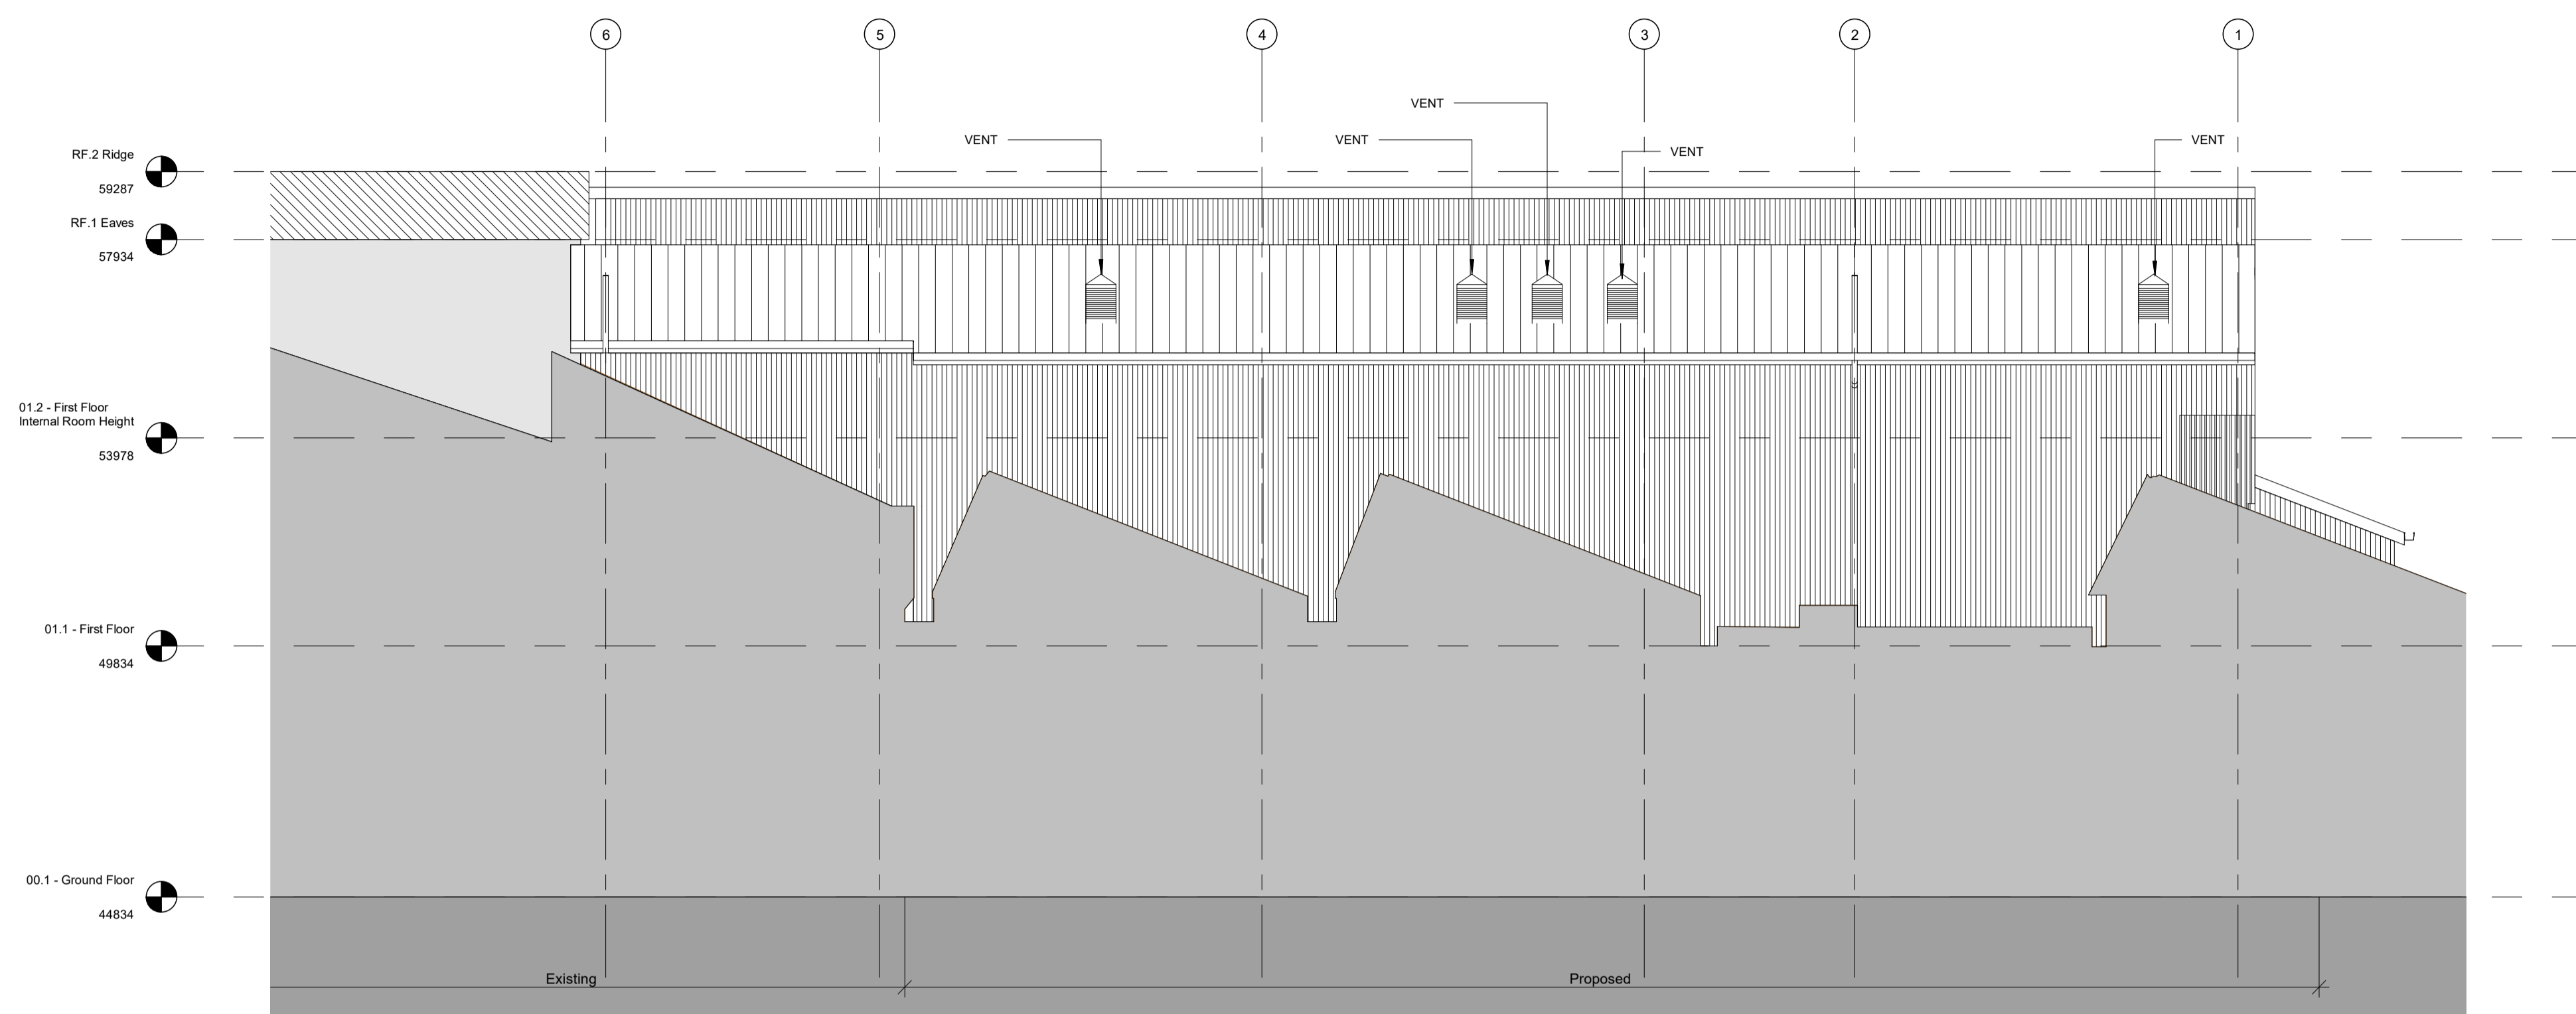

3 West Elevation  
1 : 100

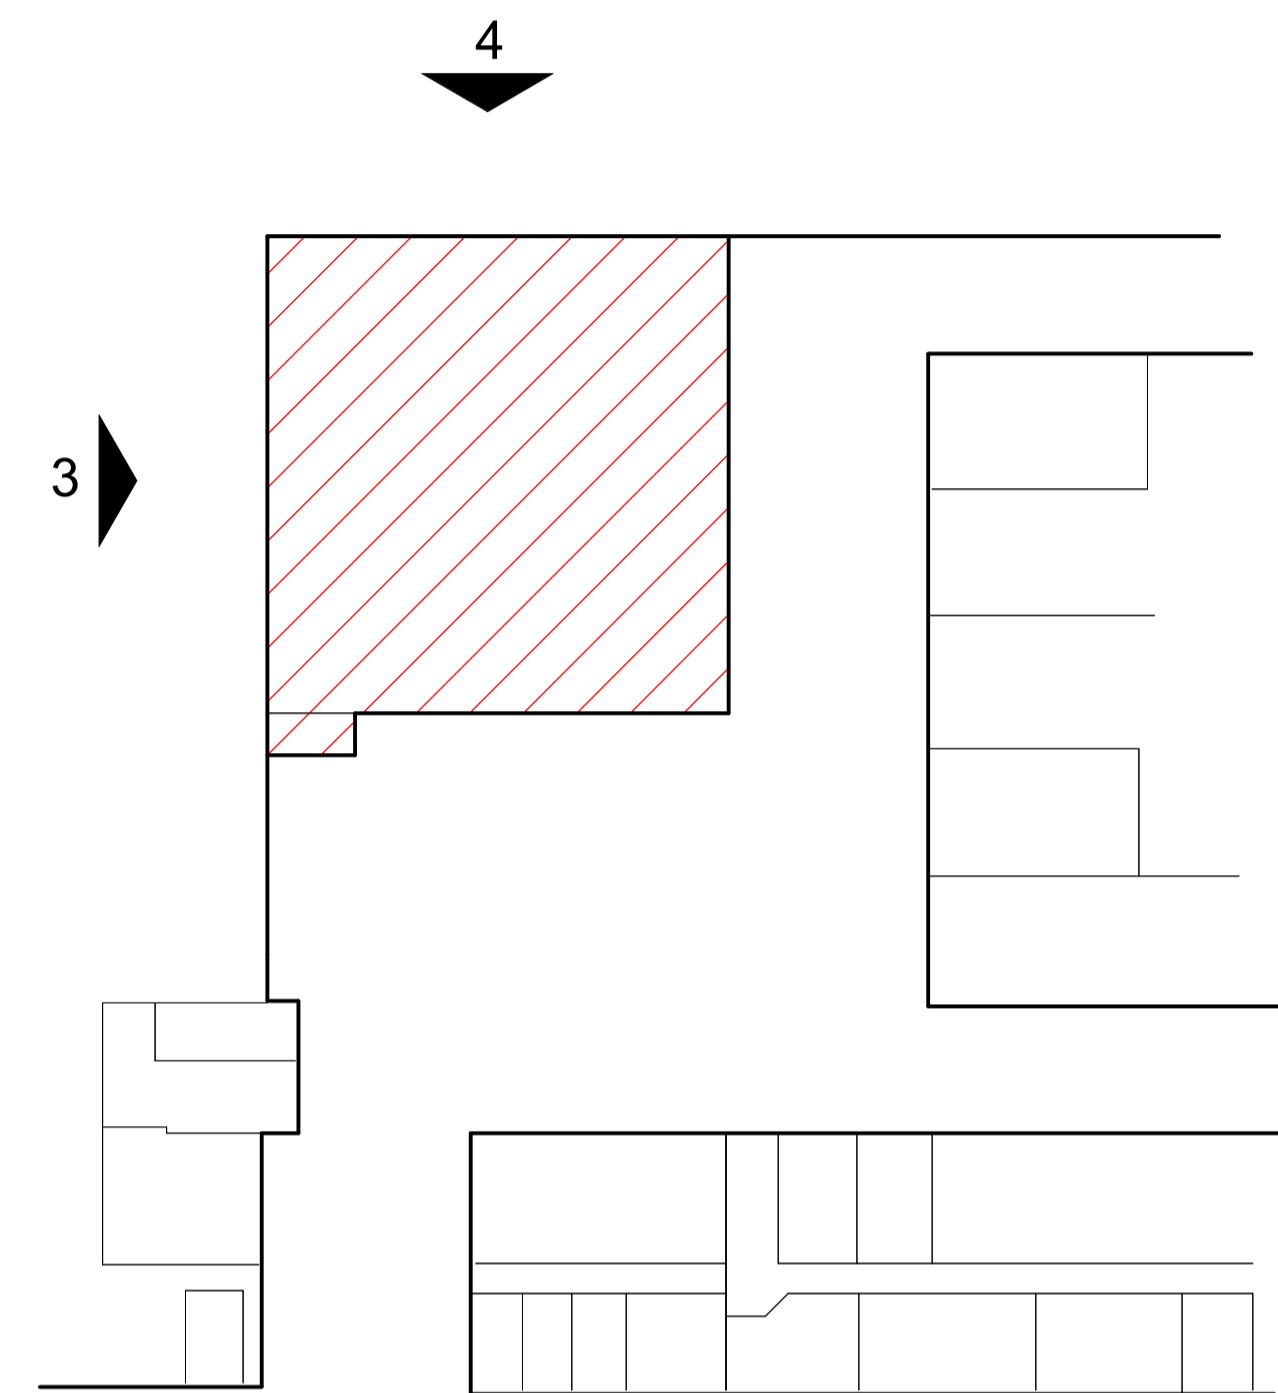

Location Key

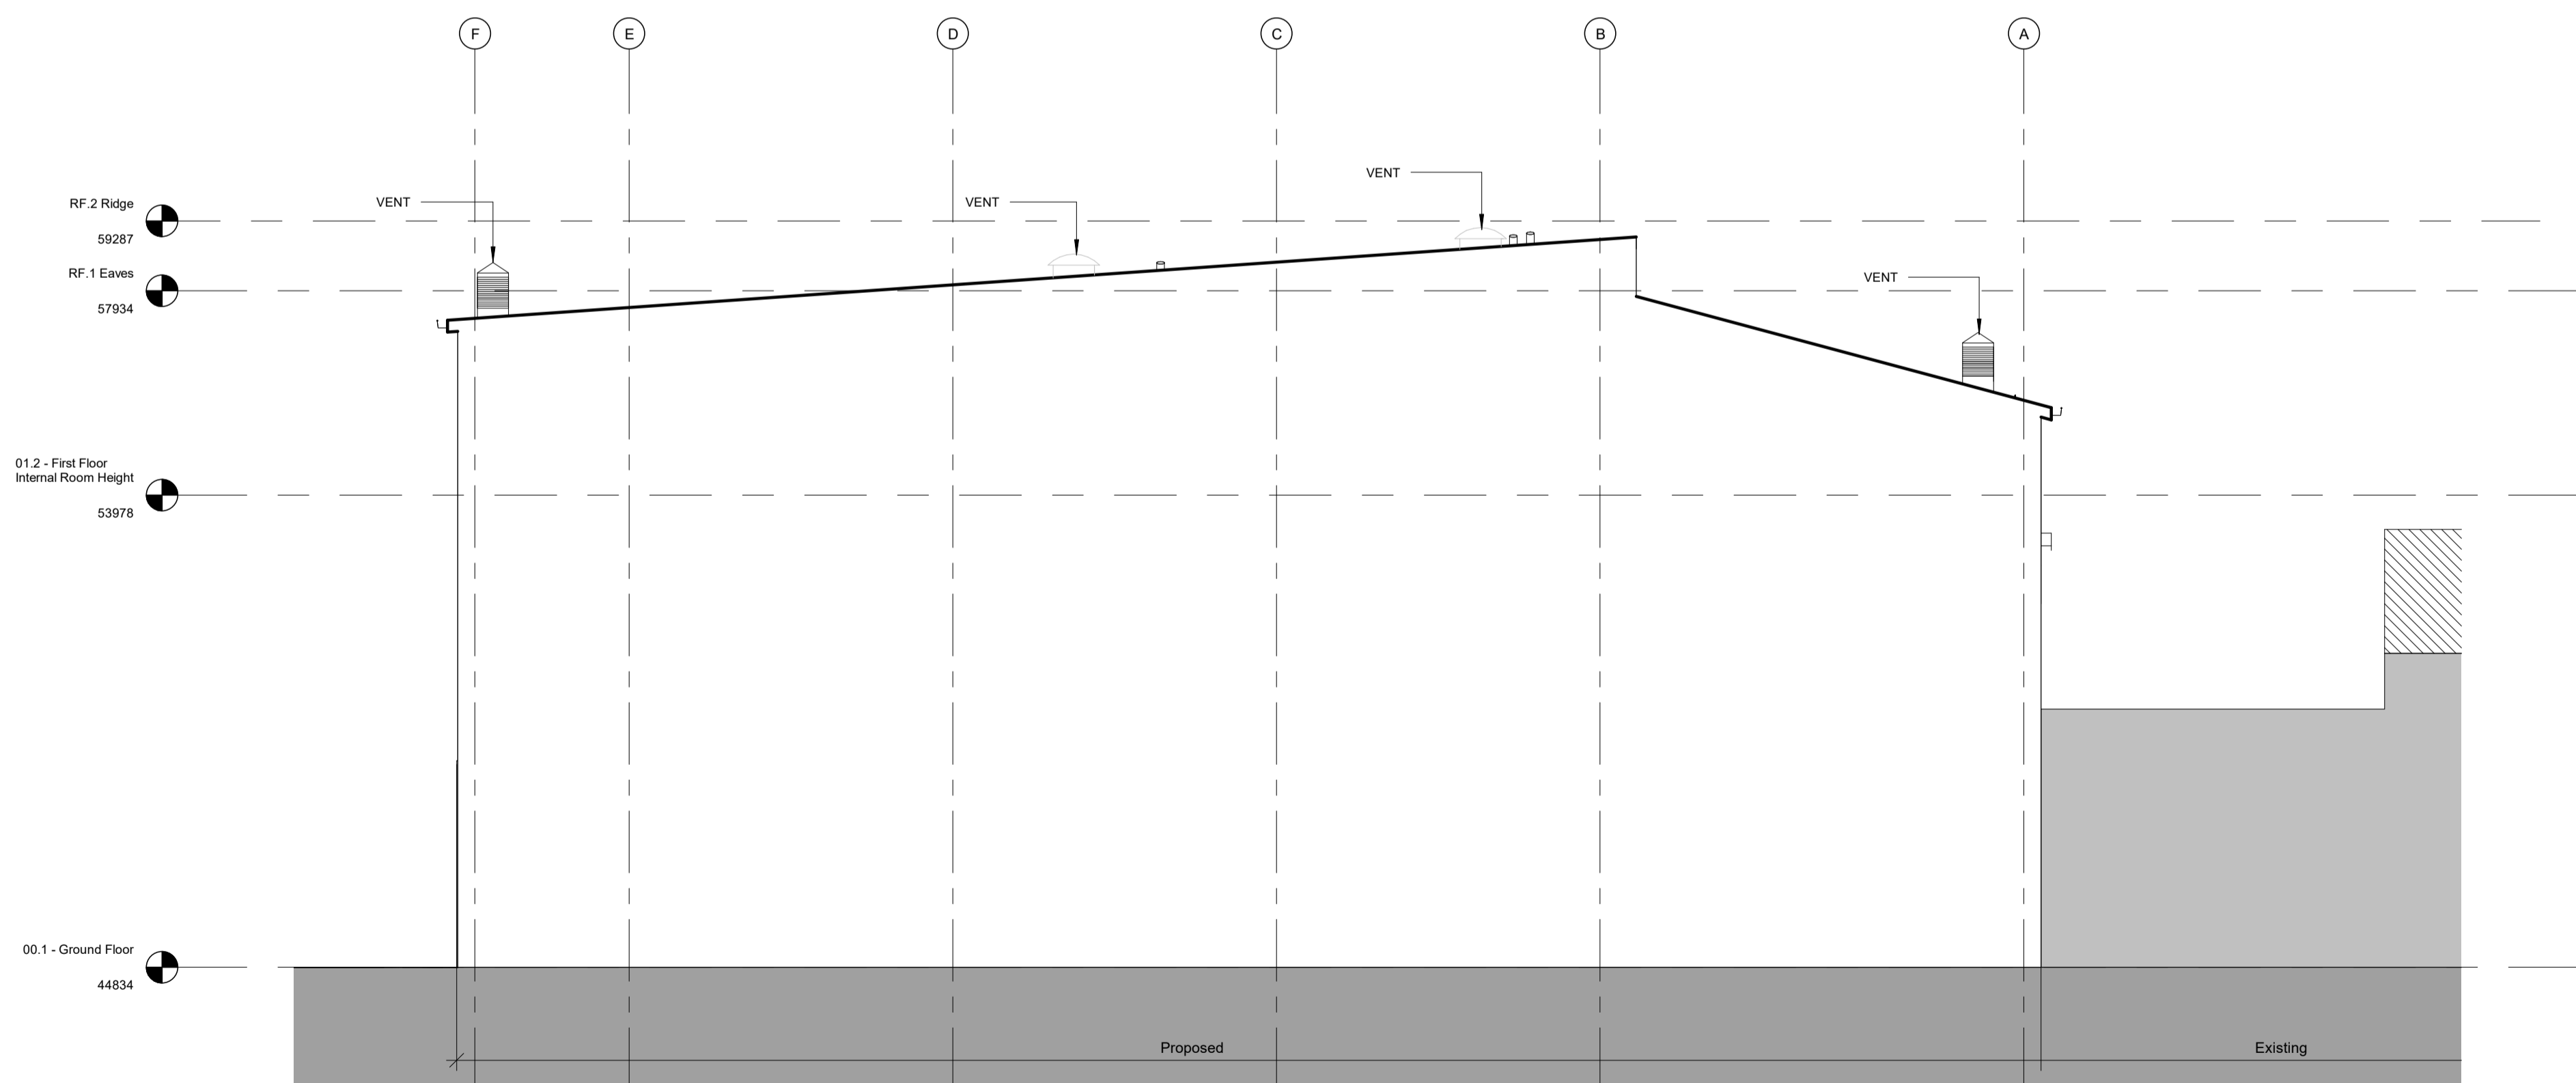

4 South Elevation  
1 : 100

4	Drawing Amended in line with planners comments	23.10.2019	JL	DB
3	Drawing updated in line with building amendments	27.08.2019	JL	DB
2	Ridge line lowered to line through with the existing	15.07.2019	JCB	DB
1	Scale bar added.	11.07.2019	JL	DB
Rev	Description	Date	Dr	App by

Project Stage

**PLANNING**

Client:

**MEGGITT**

Project:

Nu Carb CVD Ext, Holbrook Lane,  
Coventry

Drawing Title:

Proposed Elevations Sheet 2 of 2

Drawn	Checked	Paper Size	Scale	Date
CL	DB	A1	1 : 100@A1	07/05/19

Drawing No.	Revision
19322-CW-NU-A-0305	4

Drawing BIM Name:  
19322-CW-ZZ-XX-M3-A-0001-S0.RVT

CDE Area:	Suitability Code:	BIM Revision:

**CORSTORPHINE + WRIGHT ARCHITECTS**

Warwick  
London  
Birmingham  
Manchester  
Leeds  
Canterbury  
Glasgow  
Dublin

The Old Library • Hagley Road • Stourbridge • DY8 1QH  
Tel. 01384909850 www.corstorphine-wright.com

