


RevNo	Revision note	Date	Signature	Checked
A	PROPOSED ADDED	05.11.19	RM	AN
B	RED BOUNDARY LINE AMENDED	25.11.19	RM	AN

ALL DIMENSIONS ARE TO BE CHECKED ON SITE PRIOR TO CONSTRUCTION. THE CONTRACTOR IS TO NOTIFY THE ARCHITECT / ENGINEER OF ANY DISCREPANCY BETWEEN DRAWINGS, SPECIFICATION AND SITE DIMENSIONS.

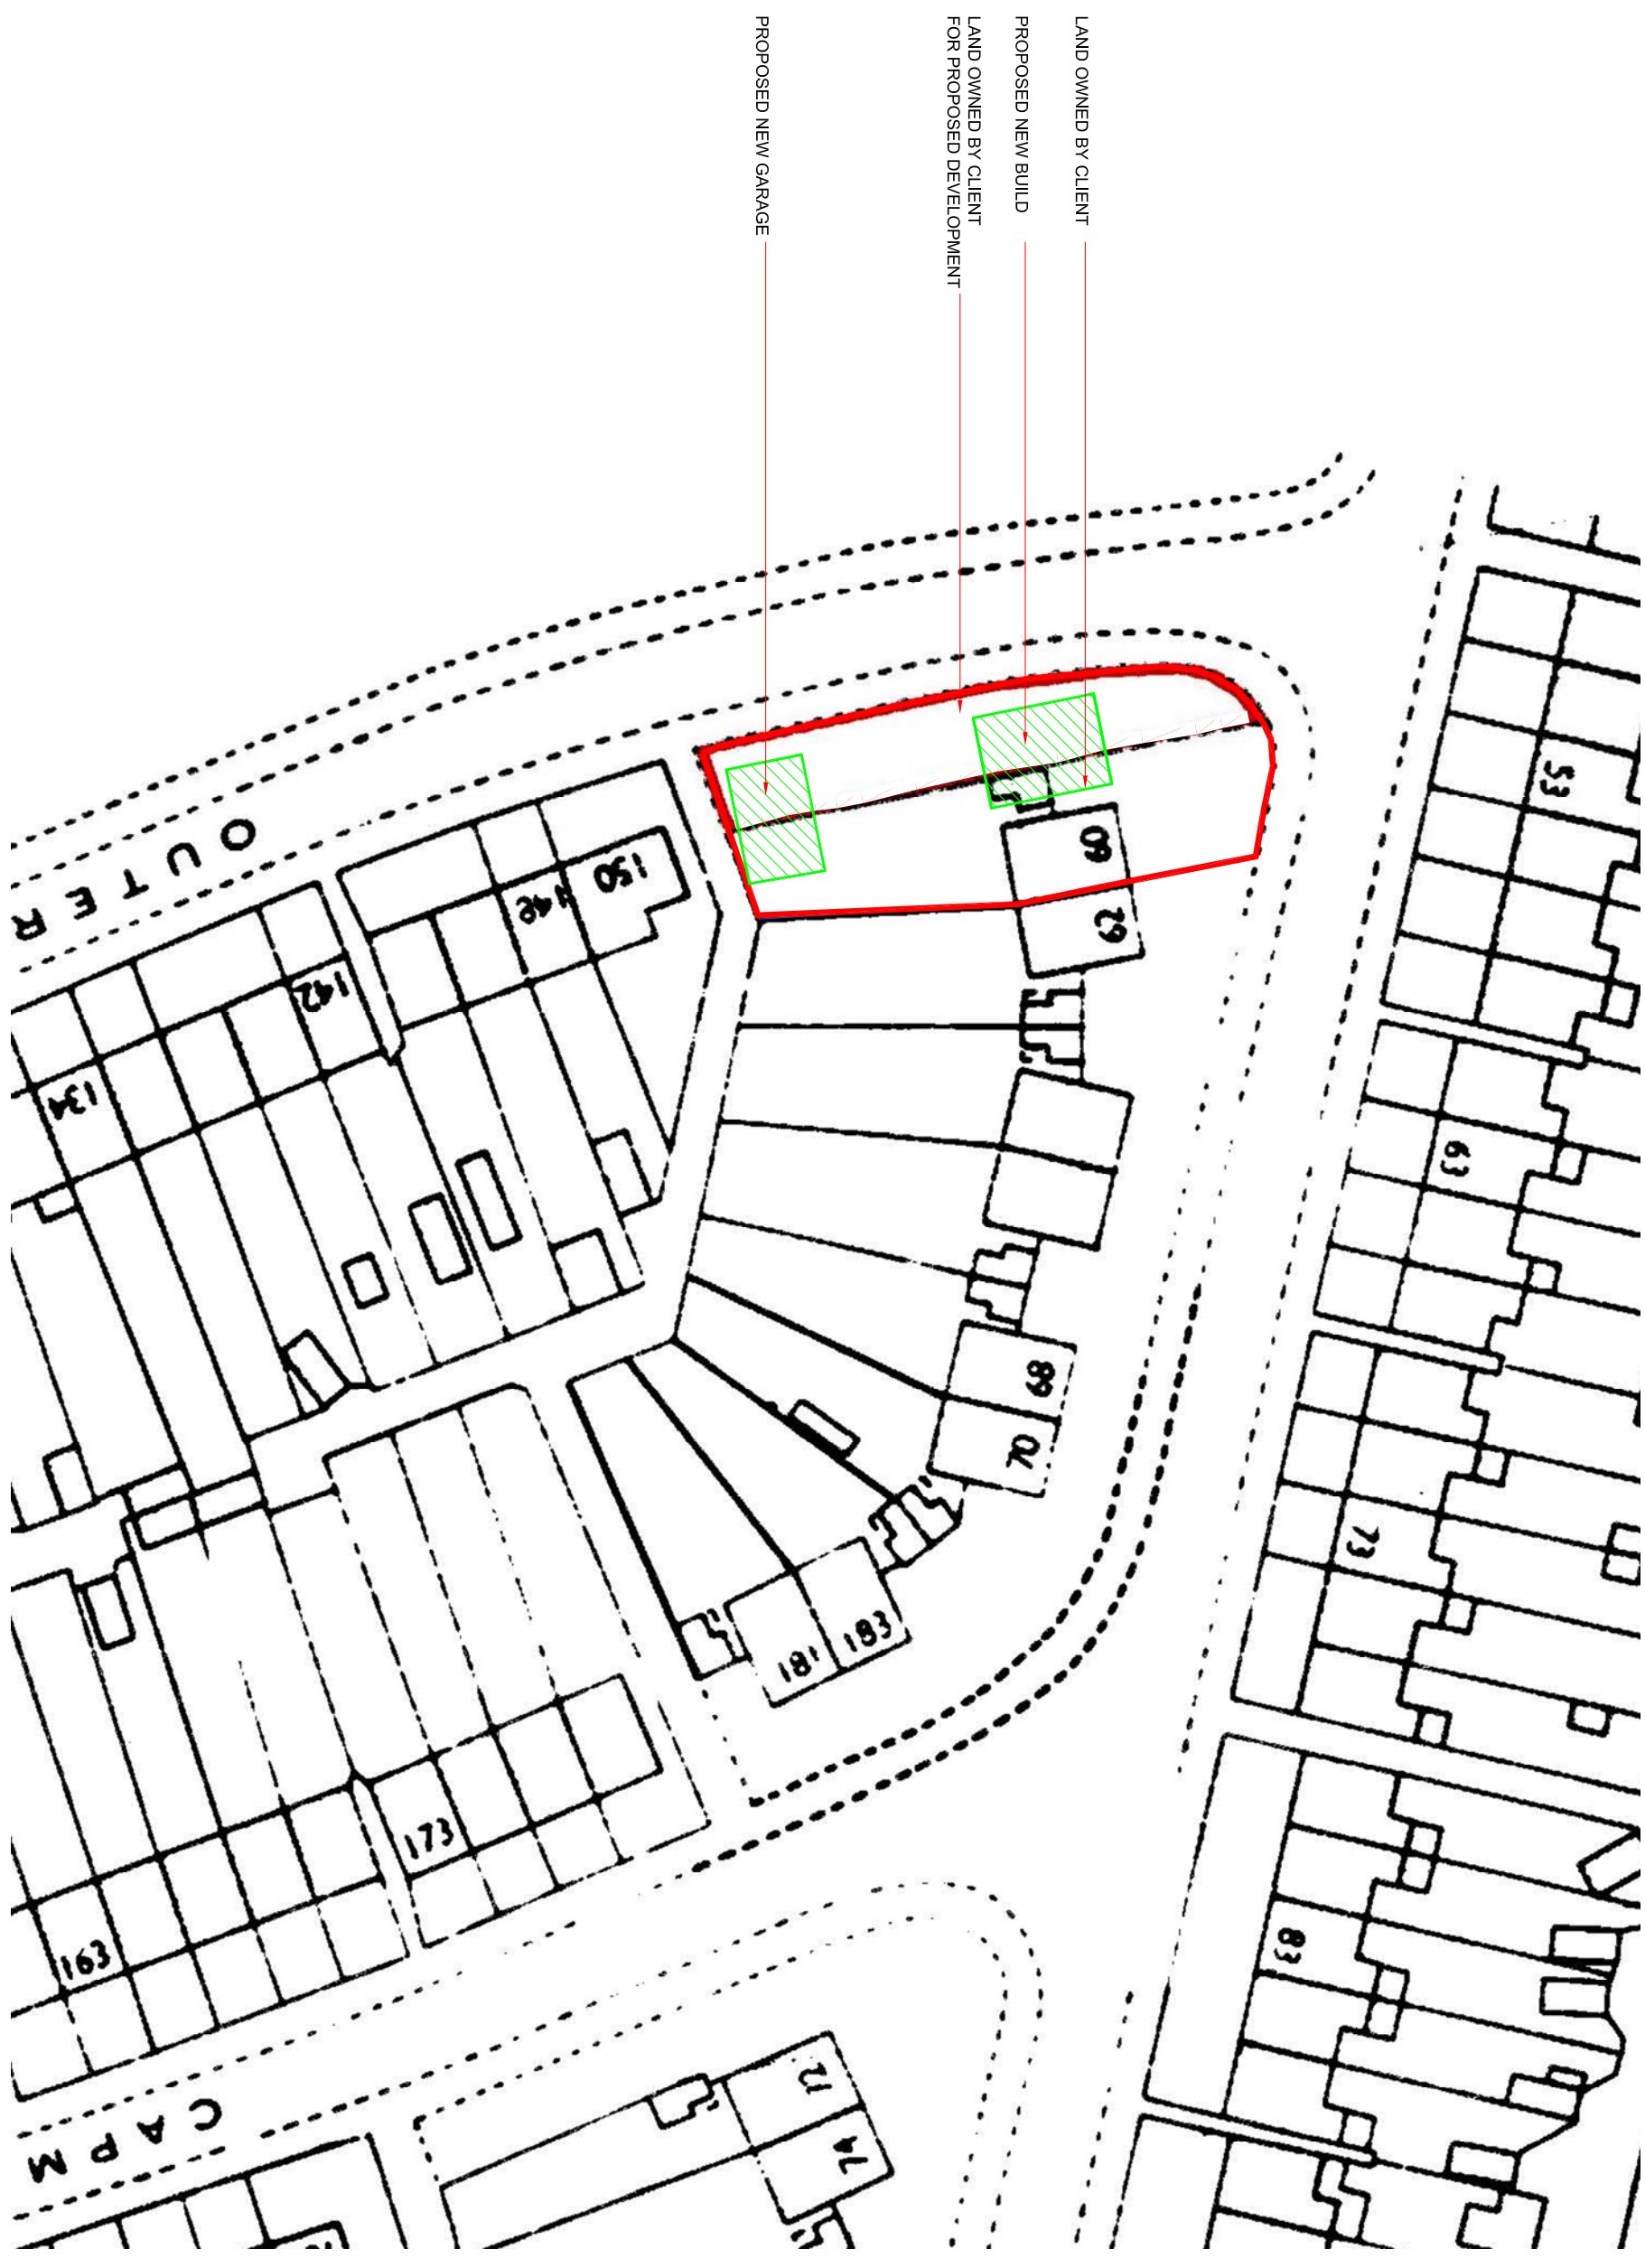

LAND OWNED BY CLIENT

PROPOSED NEW BUILD

LAND OWNED BY CLIENT FOR PROPOSED DEVELOPMENT

PROPOSED NEW GARAGE

SITE PLAN AS EXISTING SCALE 1:500

Consultant
AMAUk
 CONSULTANCY LTD
 Civil & Structural Design
 Planning & Licensing Consultants
 1 Fensh Business Centre
 Westwood Business Park
 Coventry
 CV4 8JA

Address
 60 BLACKWATCH ROAD
 COVENTRY
 CV6 3GT

Title
 SITE PLAN
 PLANNING

Drawn RM	Checked AN	Approved AN
-------------	---------------	----------------

Dwg No. AMA 394 - 002

Scale AS NOTED	Date 28.09.19	Revision B
-------------------	------------------	---------------