



Existing Front Elevation @ 1:100

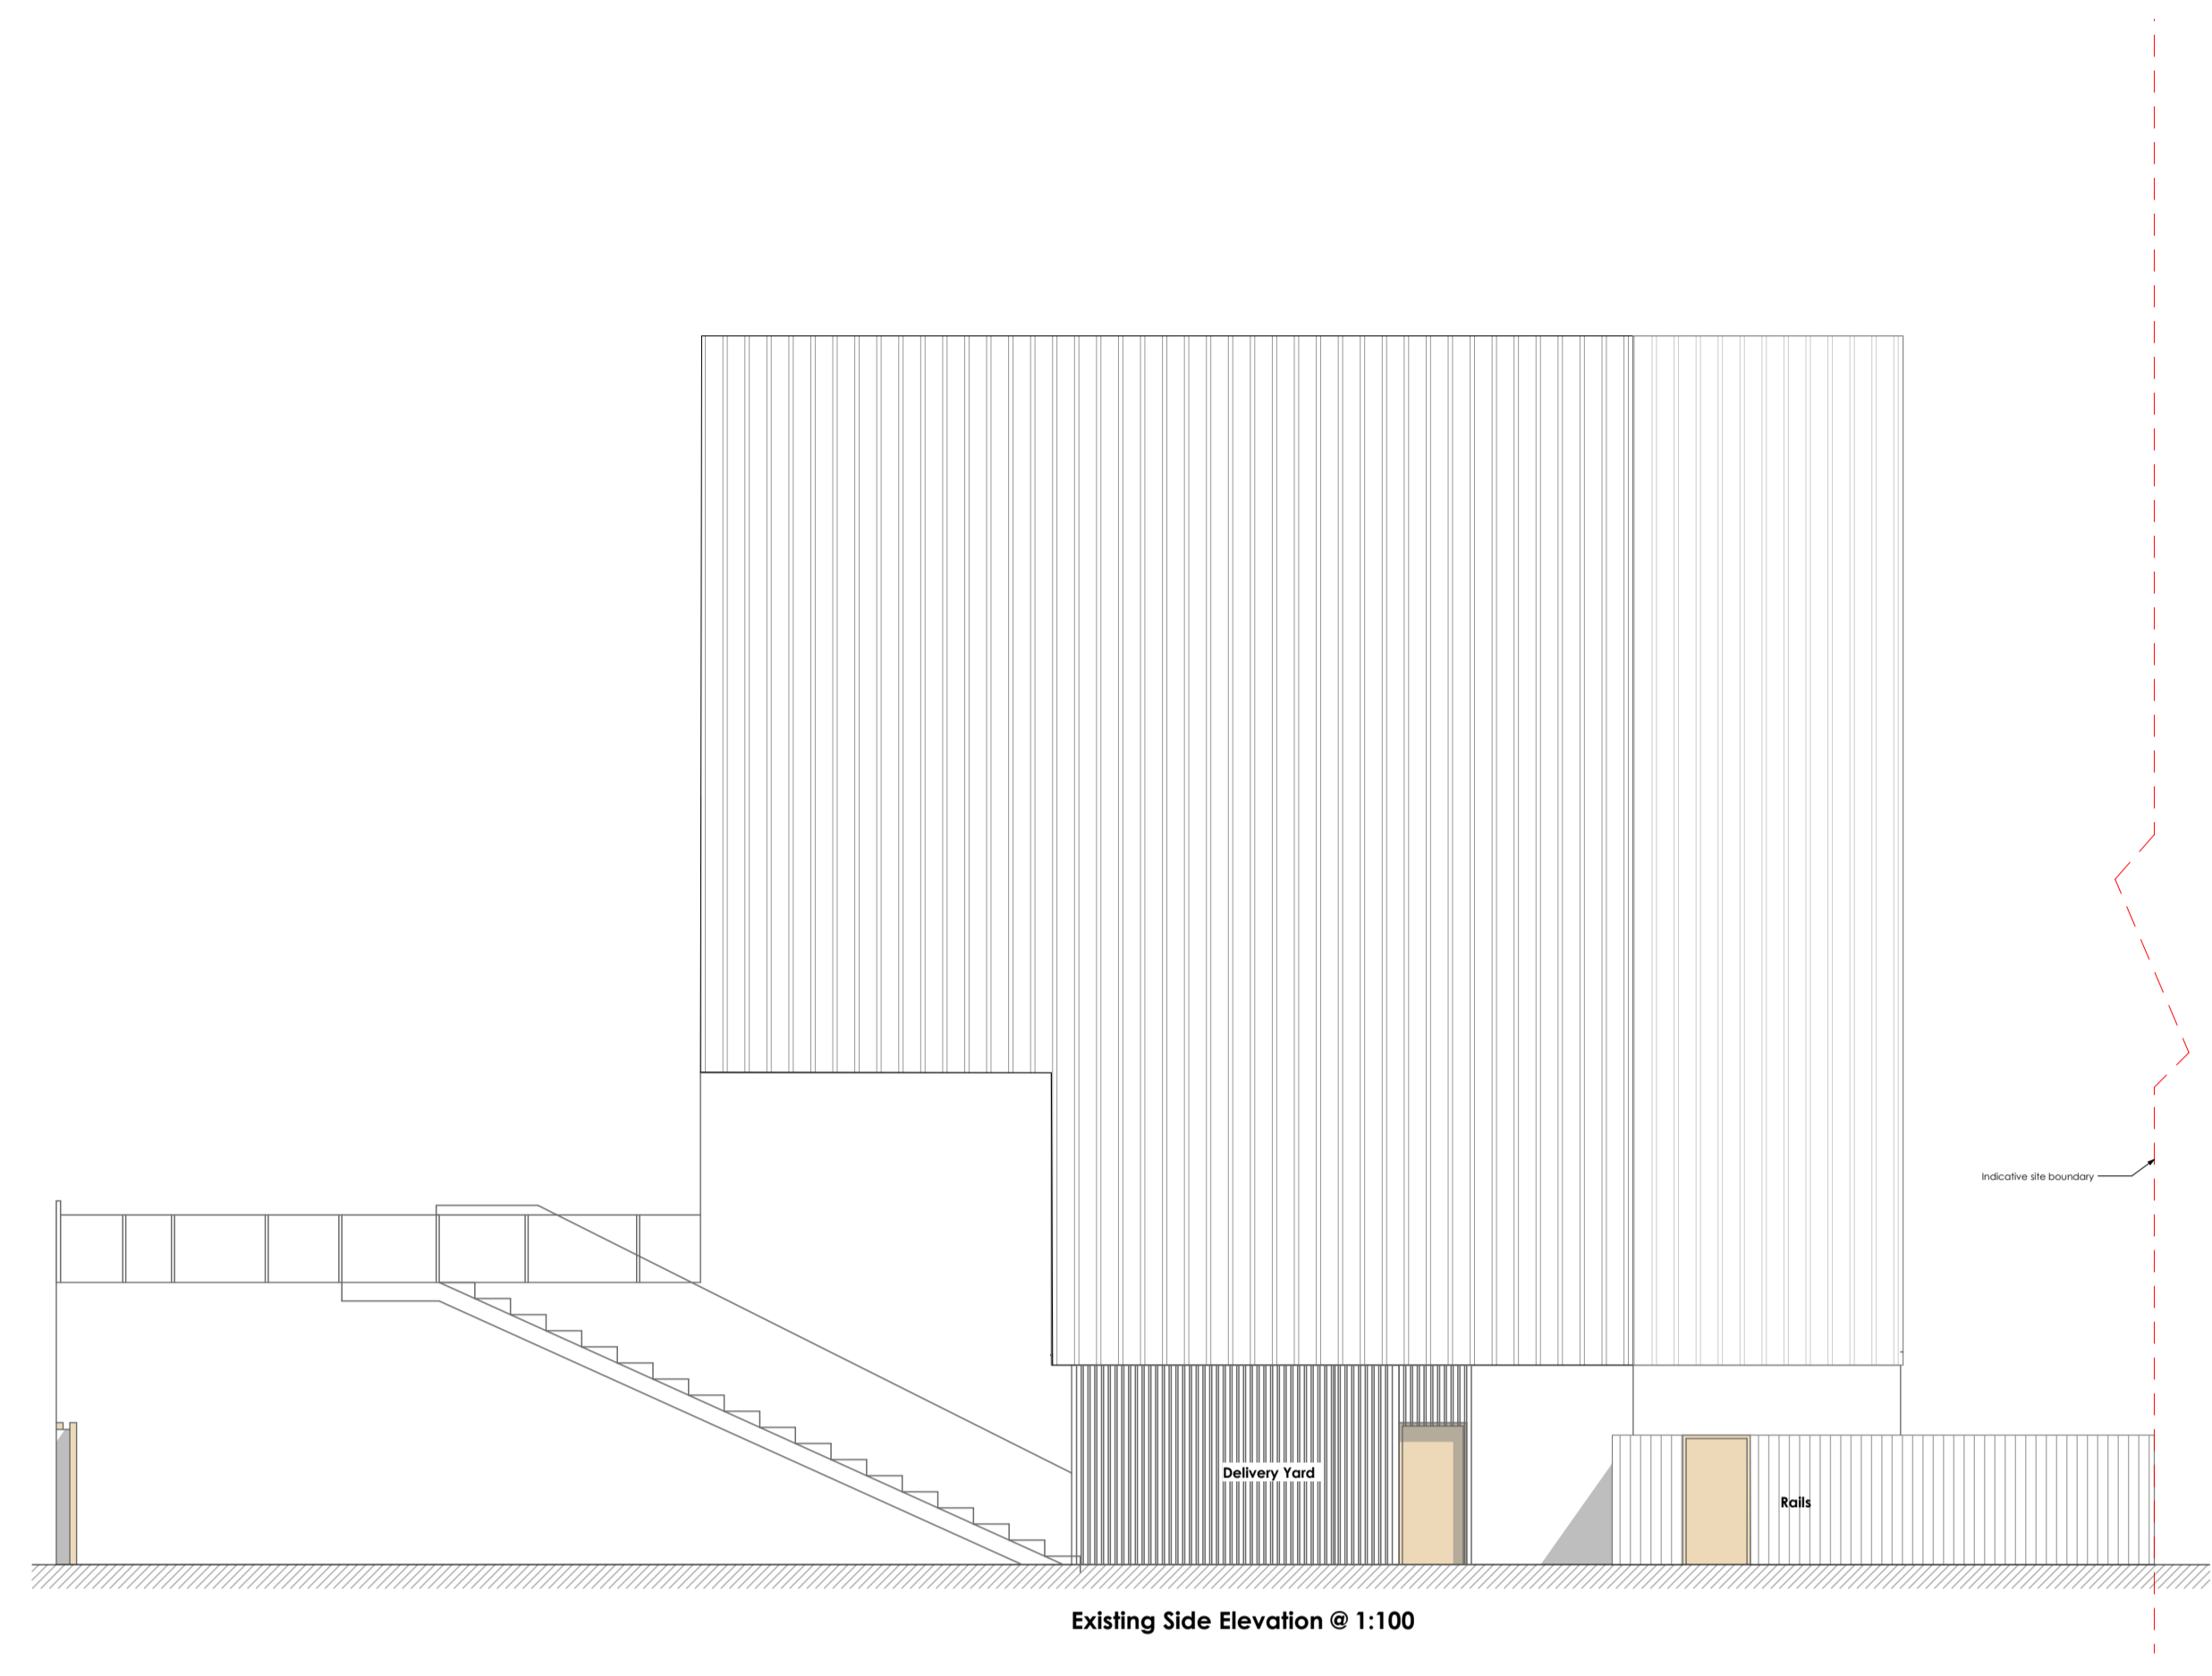

Existing Side Elevation @ 1:100



Proposed Front Elevation @ 1:100

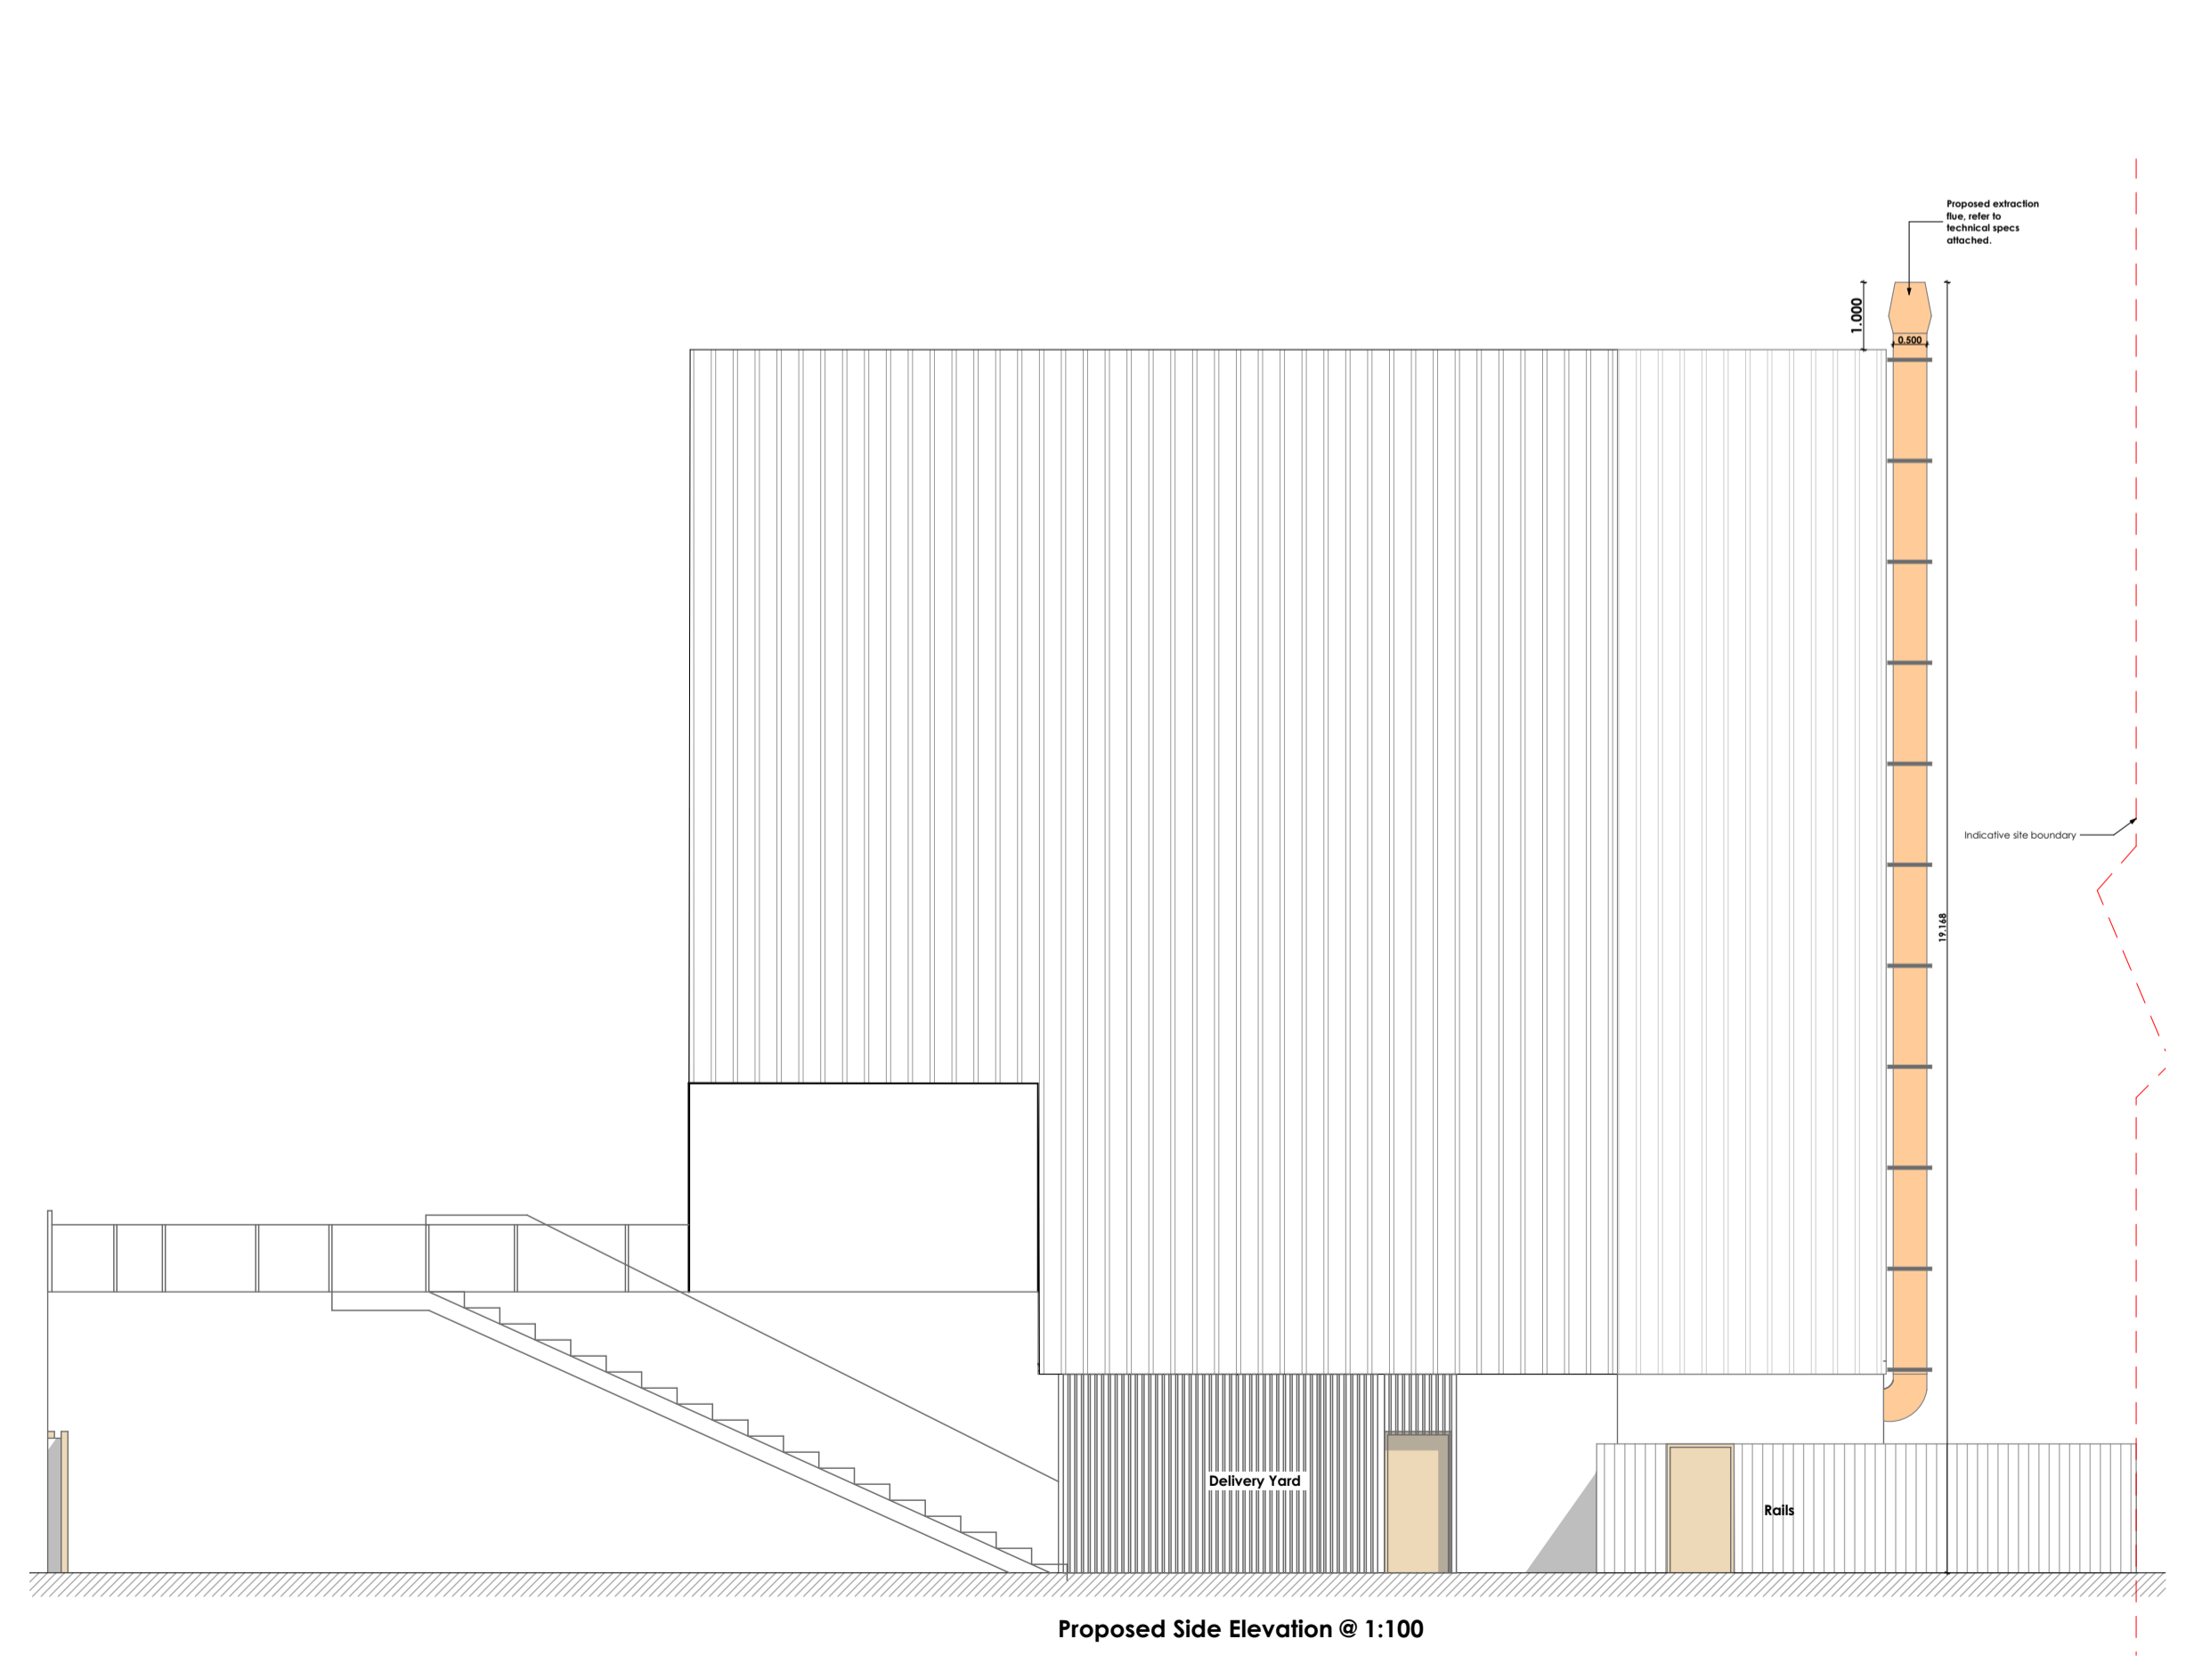

Proposed Side Elevation @ 1:100

Job Title  
**Proposed A3 and  
 A5 Use + Front  
 Alterations**  
 241 The Hill Lane  
 Coventry  
 CV4 9DW

Dwg Name  
**Existing /  
 Proposed Floor  
 Plans**

Section As Shown @ A1  
 Dwg ID VD19335  
 Sheet Number A.02  
 By: DD  
 Date: 31/01/2020

**Volta** design.

Drawing Status  
**Planning Only**

This drawing is copyright protected and may not be reproduced in any form or by any means for any purpose without written permission of Volta Design.