




Existing Ground Floor Plan @ 1:100

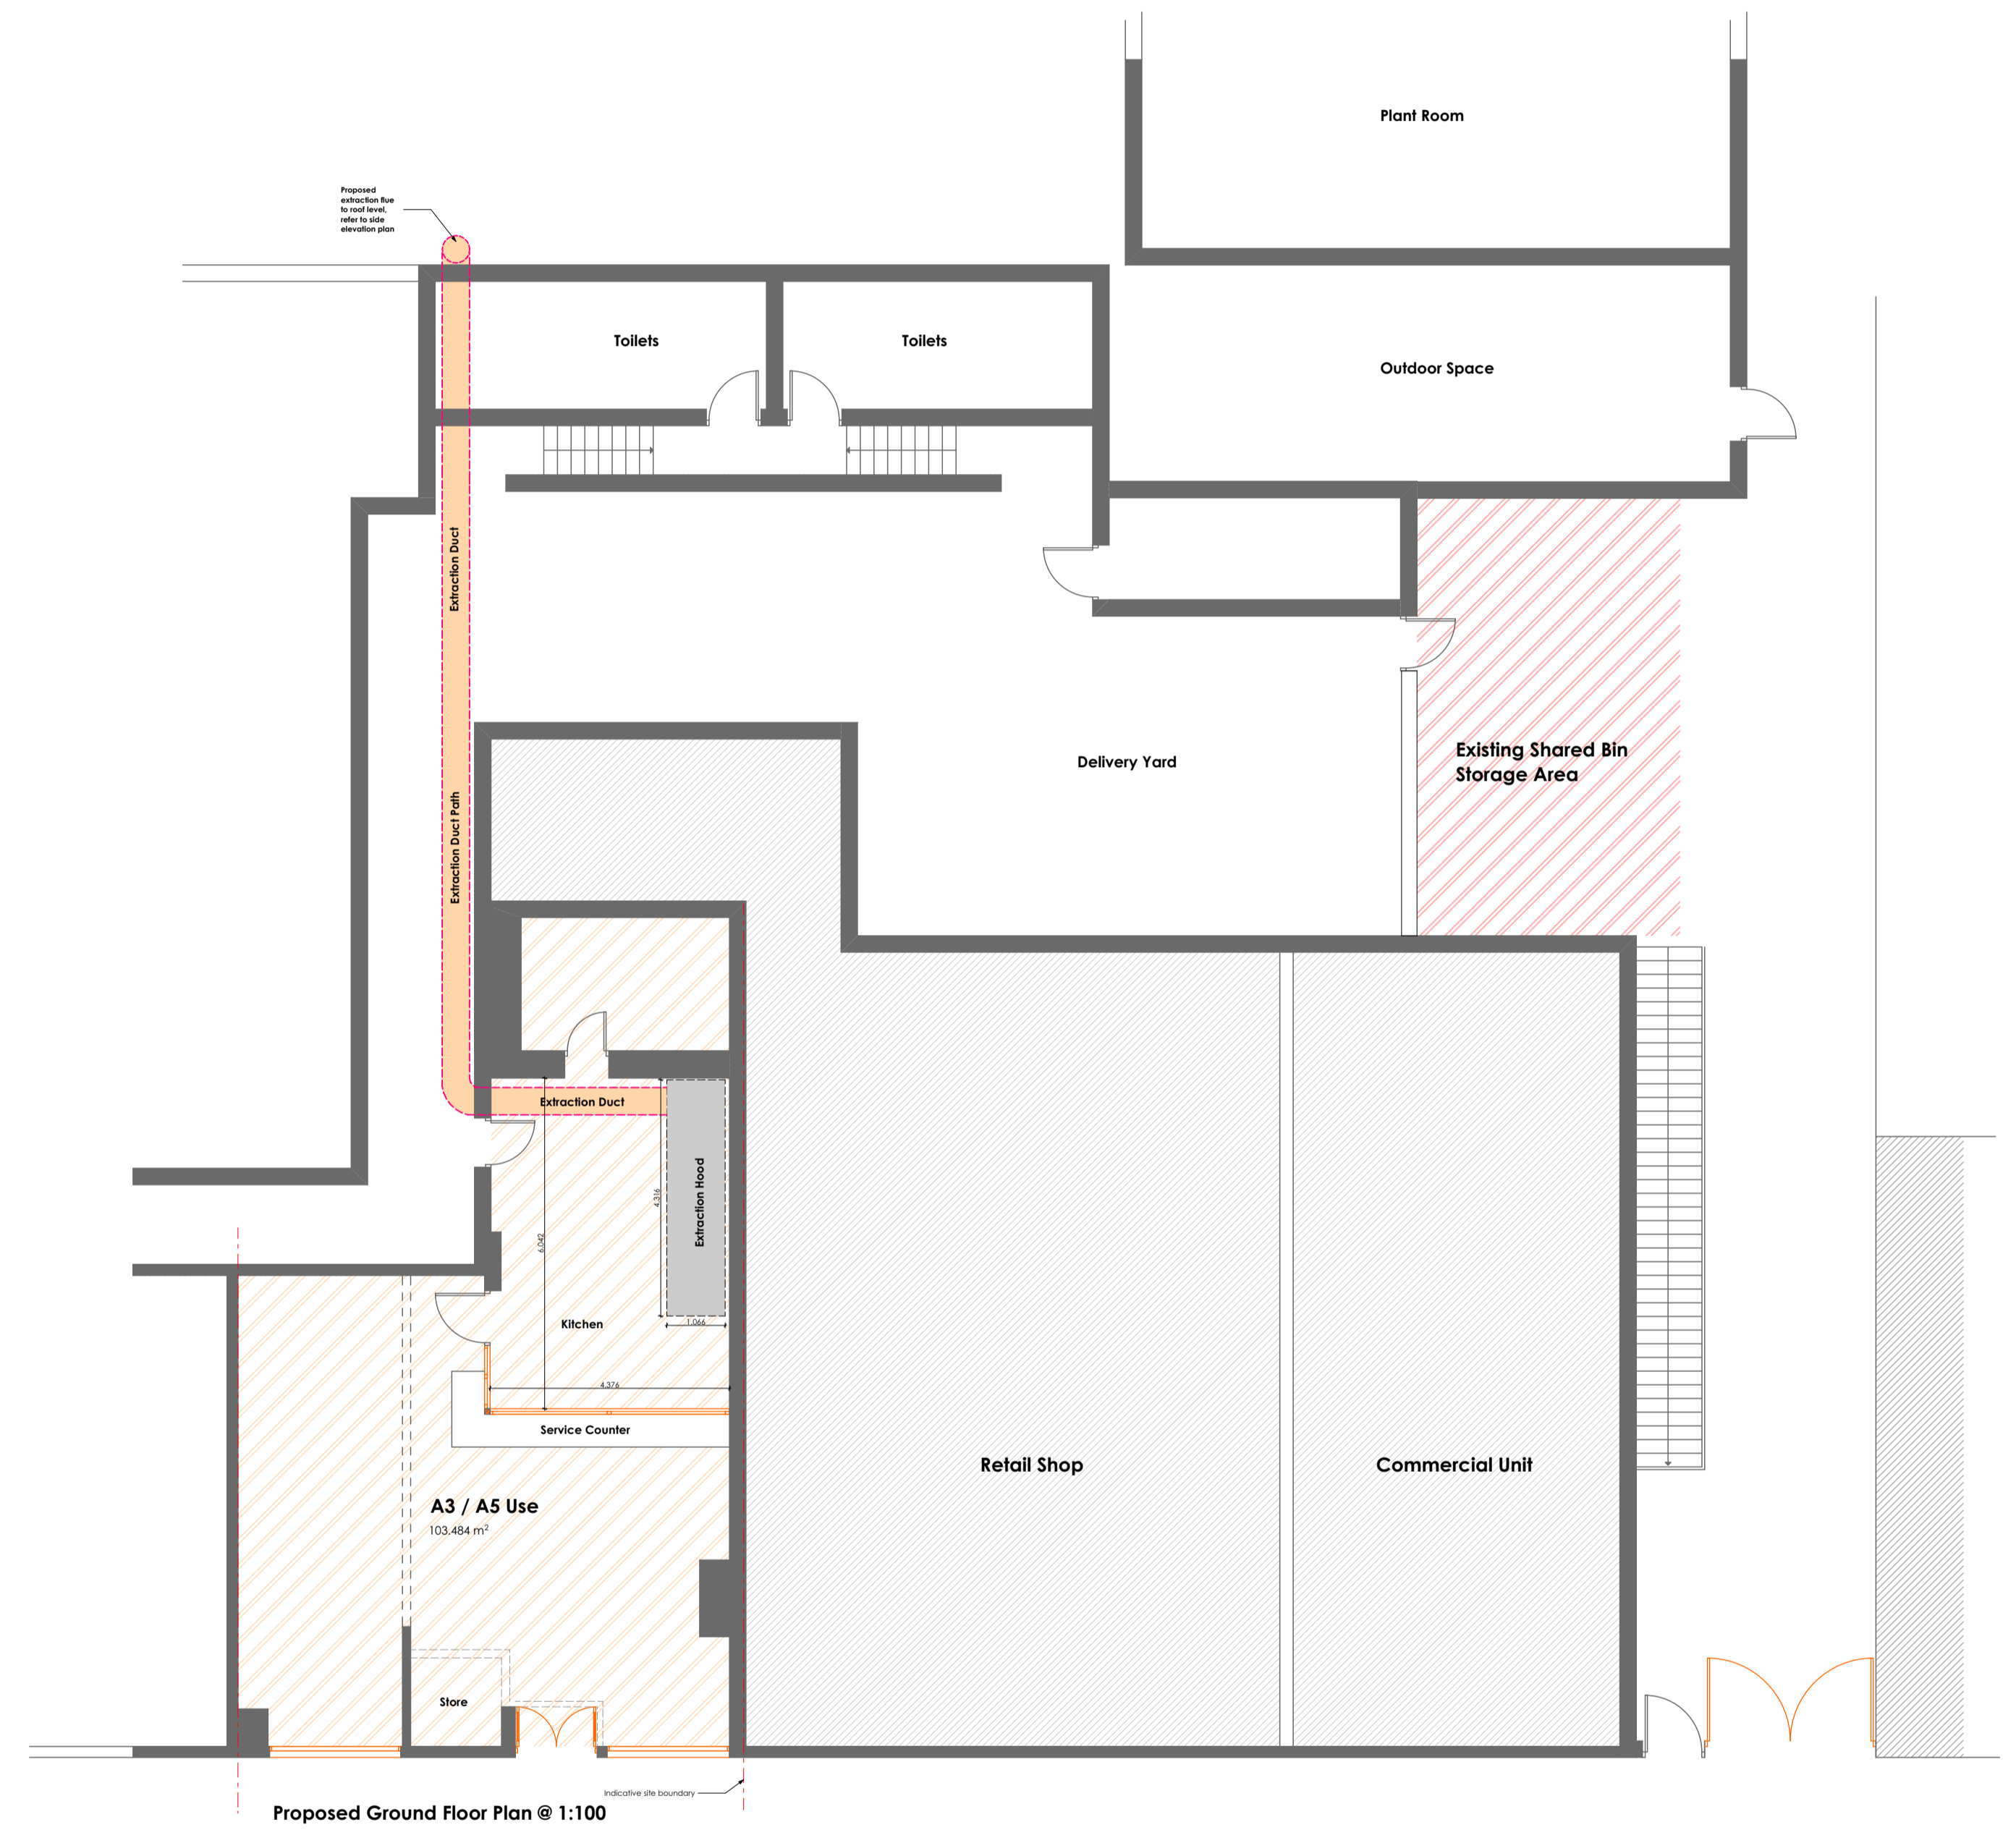

Proposed Ground Floor Plan @ 1:100

Job Title
Proposed A3 and A5 Use + Front Alterations
 241 The Hill Lane
 Coventry
 CV4 9DW

Dwg Name
Existing / Proposed Floor Plans

Drawing Status
Planning Only

Section
 As Shown @ A1

Dwg ID
 VD19335

Sheet Number
A.01

By: DD
 Date: 31/01/2020

Volta design.

This drawing is copyright protected and may not be reproduced in any form or by any means for any purpose without written permission of Volta Design.