




Revision	Revision Description	Revision Date	Issued by
A	Moved WCs, added window to end module & vision panel to gatehouse	18.07.2019	BME
B	Added Serving Hatch	22.07.2019	BME
C	Internal layout amended as suggested by Total Solutions.	22.08.2019	MAT
D	Internal layout amended, canteen area increased, sink repositioned, Titan windows added	01.10.2019	MTK

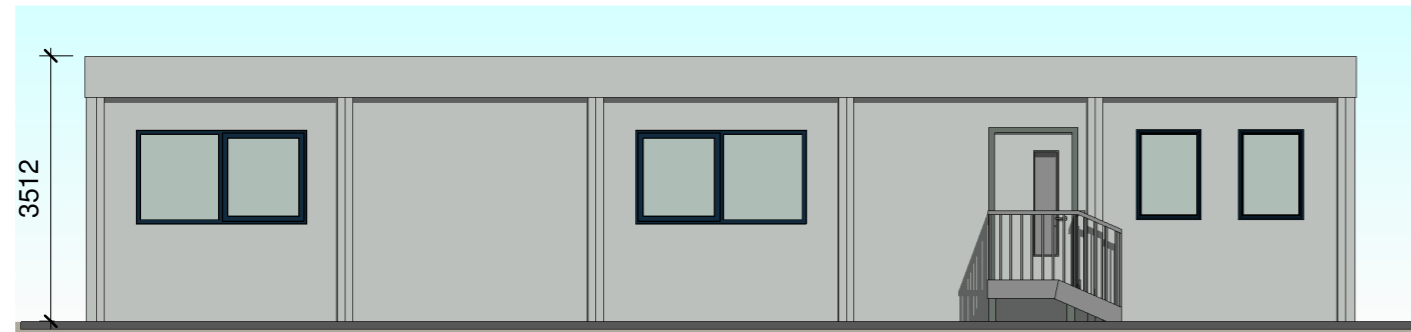


2 North Elevation
1 : 100

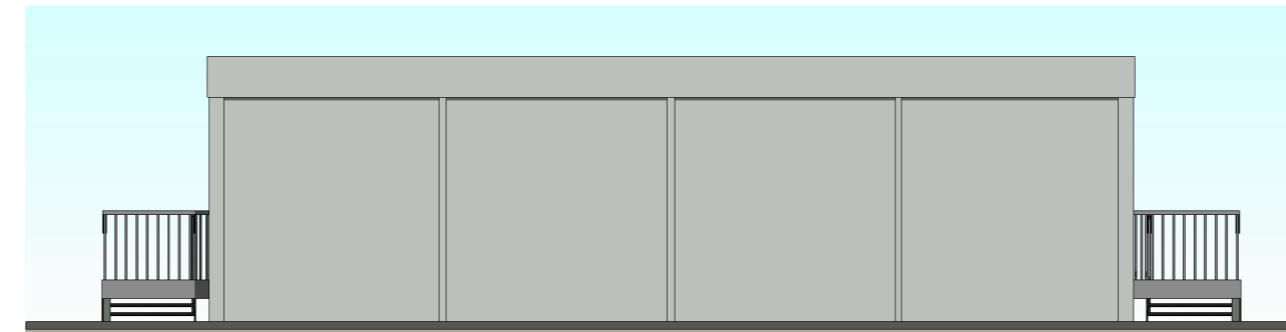

3 East Elevation
1 : 100

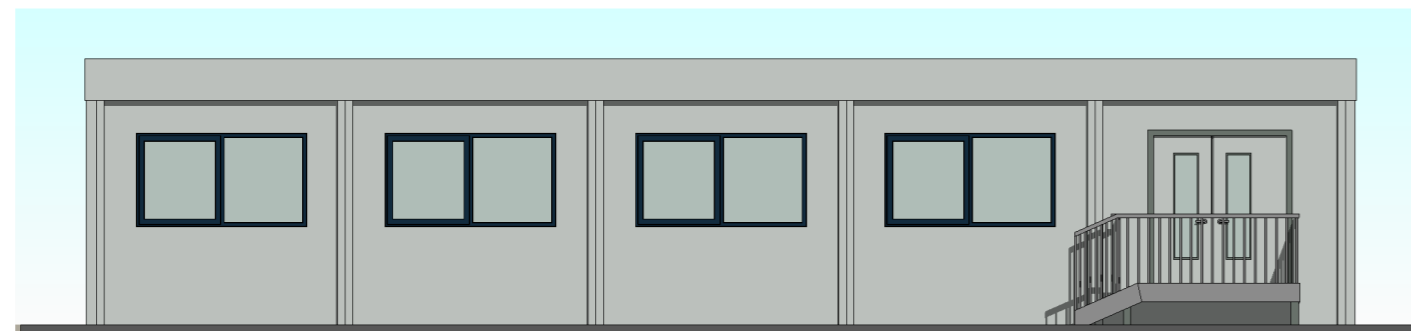


4 South Elevation
1 : 100

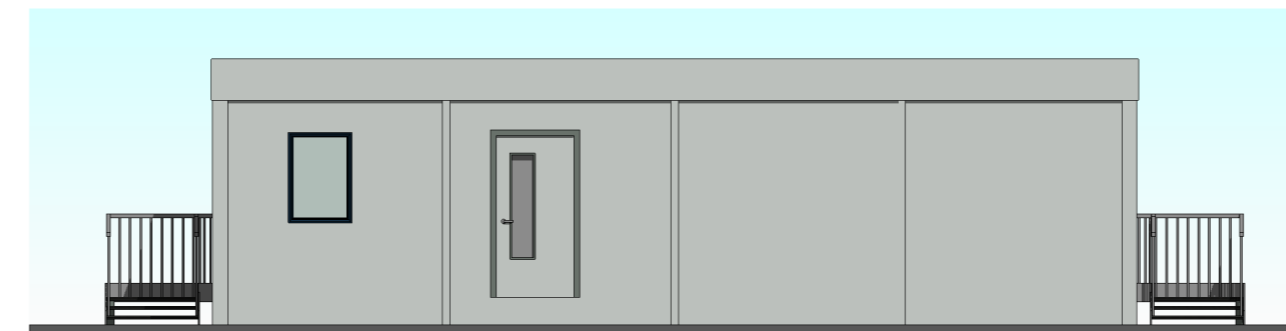

5 West Elevation
1 : 100


— — — — = 30 Minute fire resisting walls

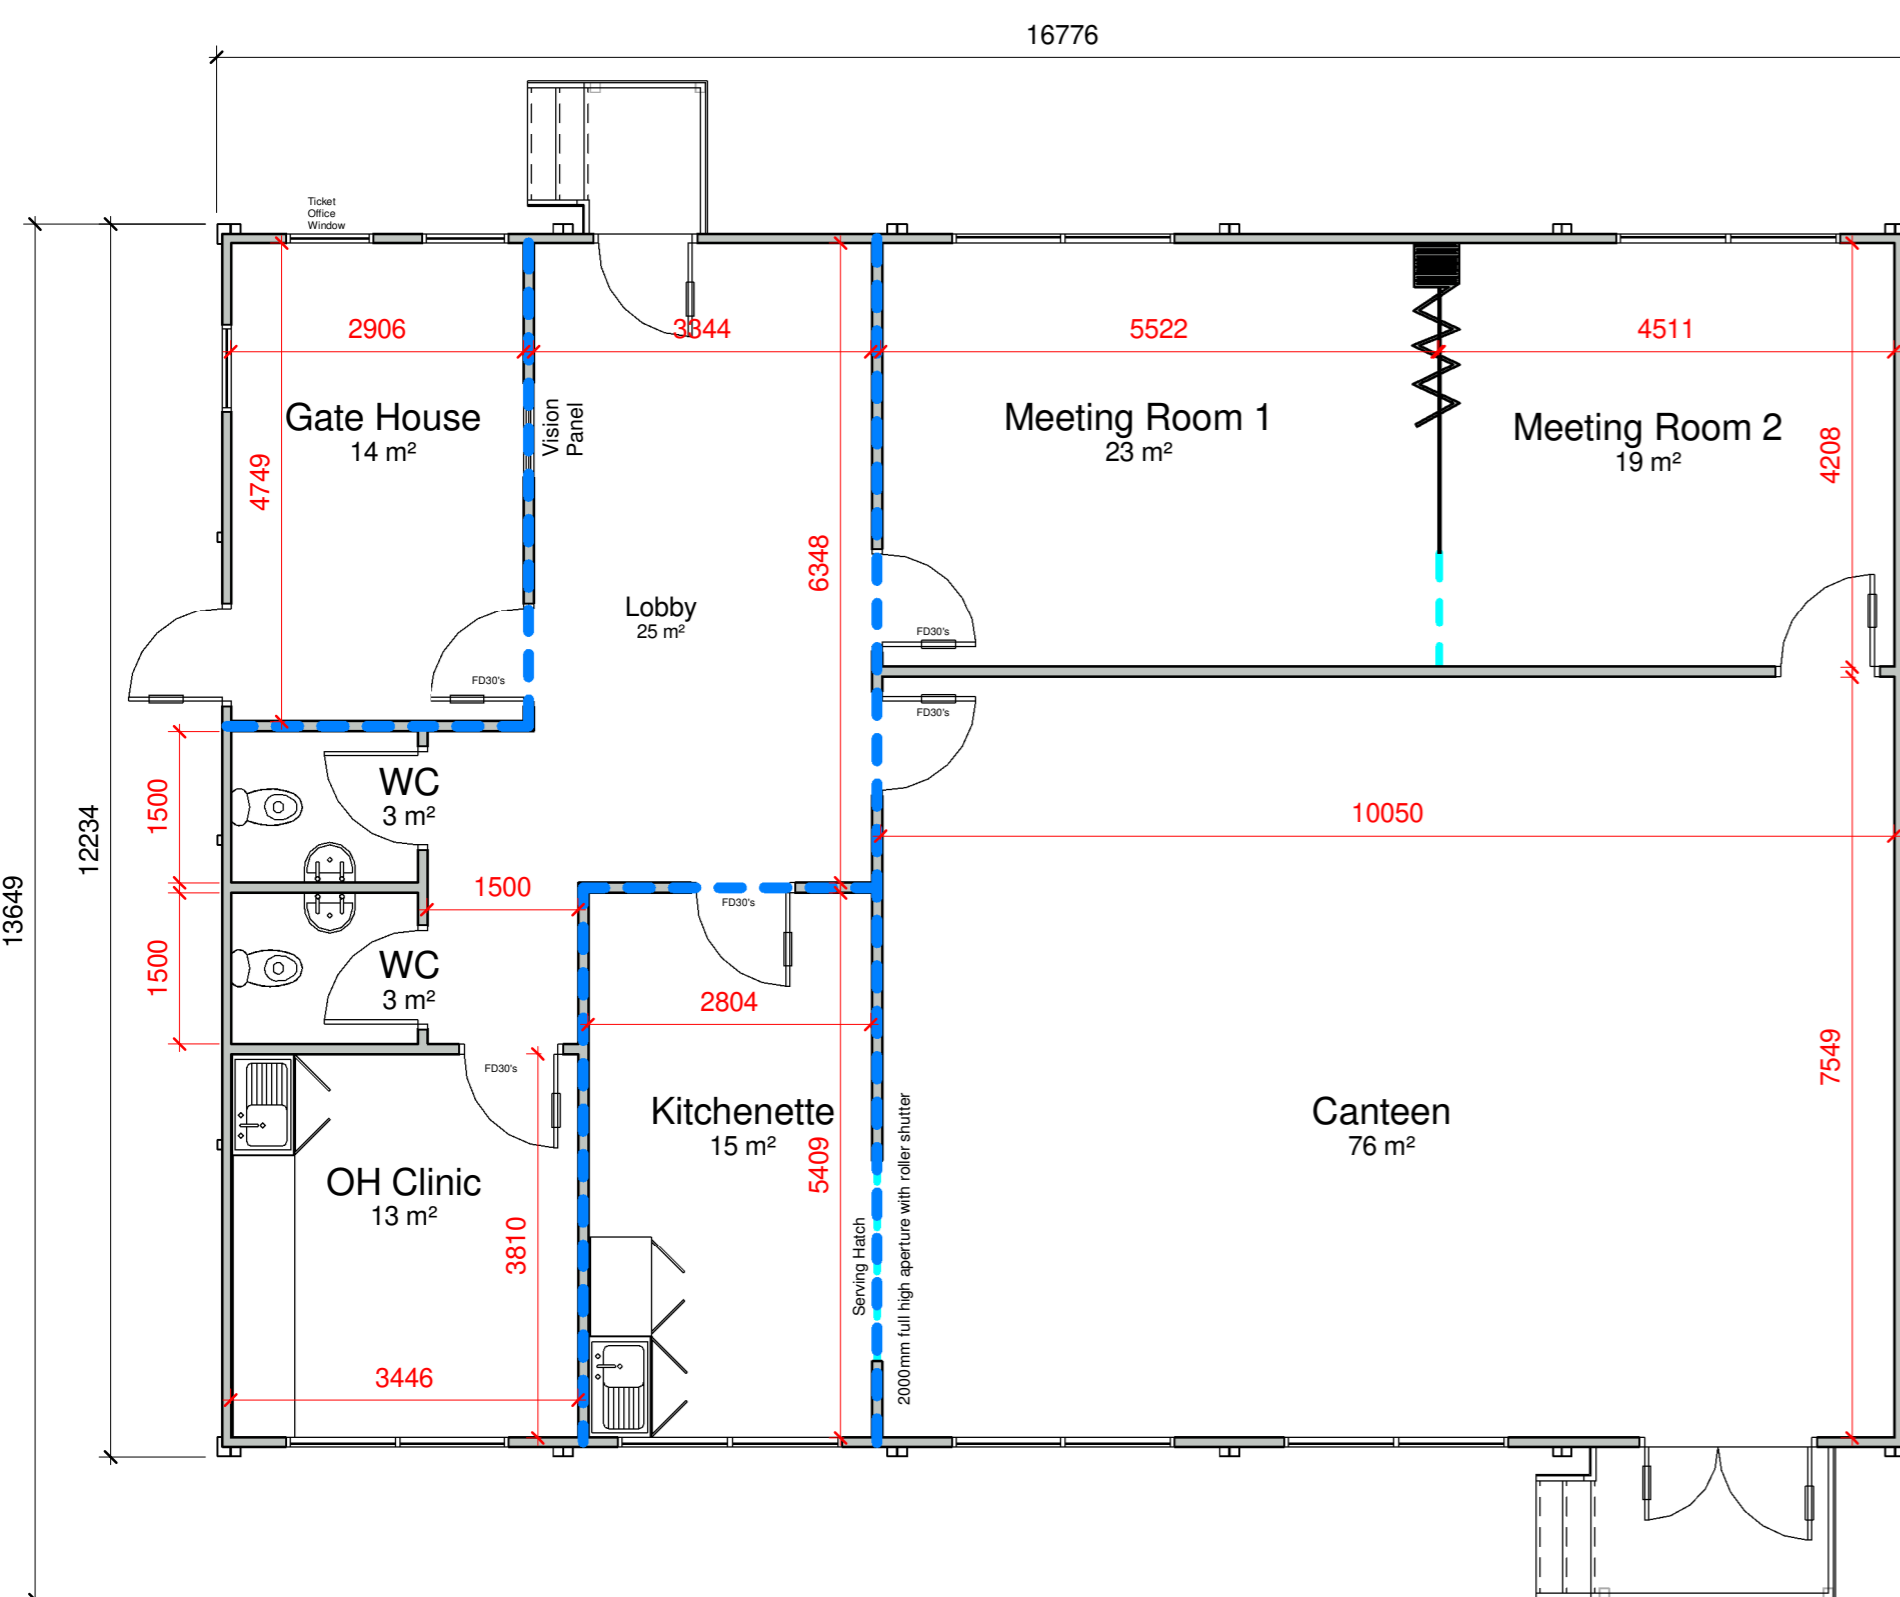

1 Proposed Layout
1 : 75



6 3D View 1

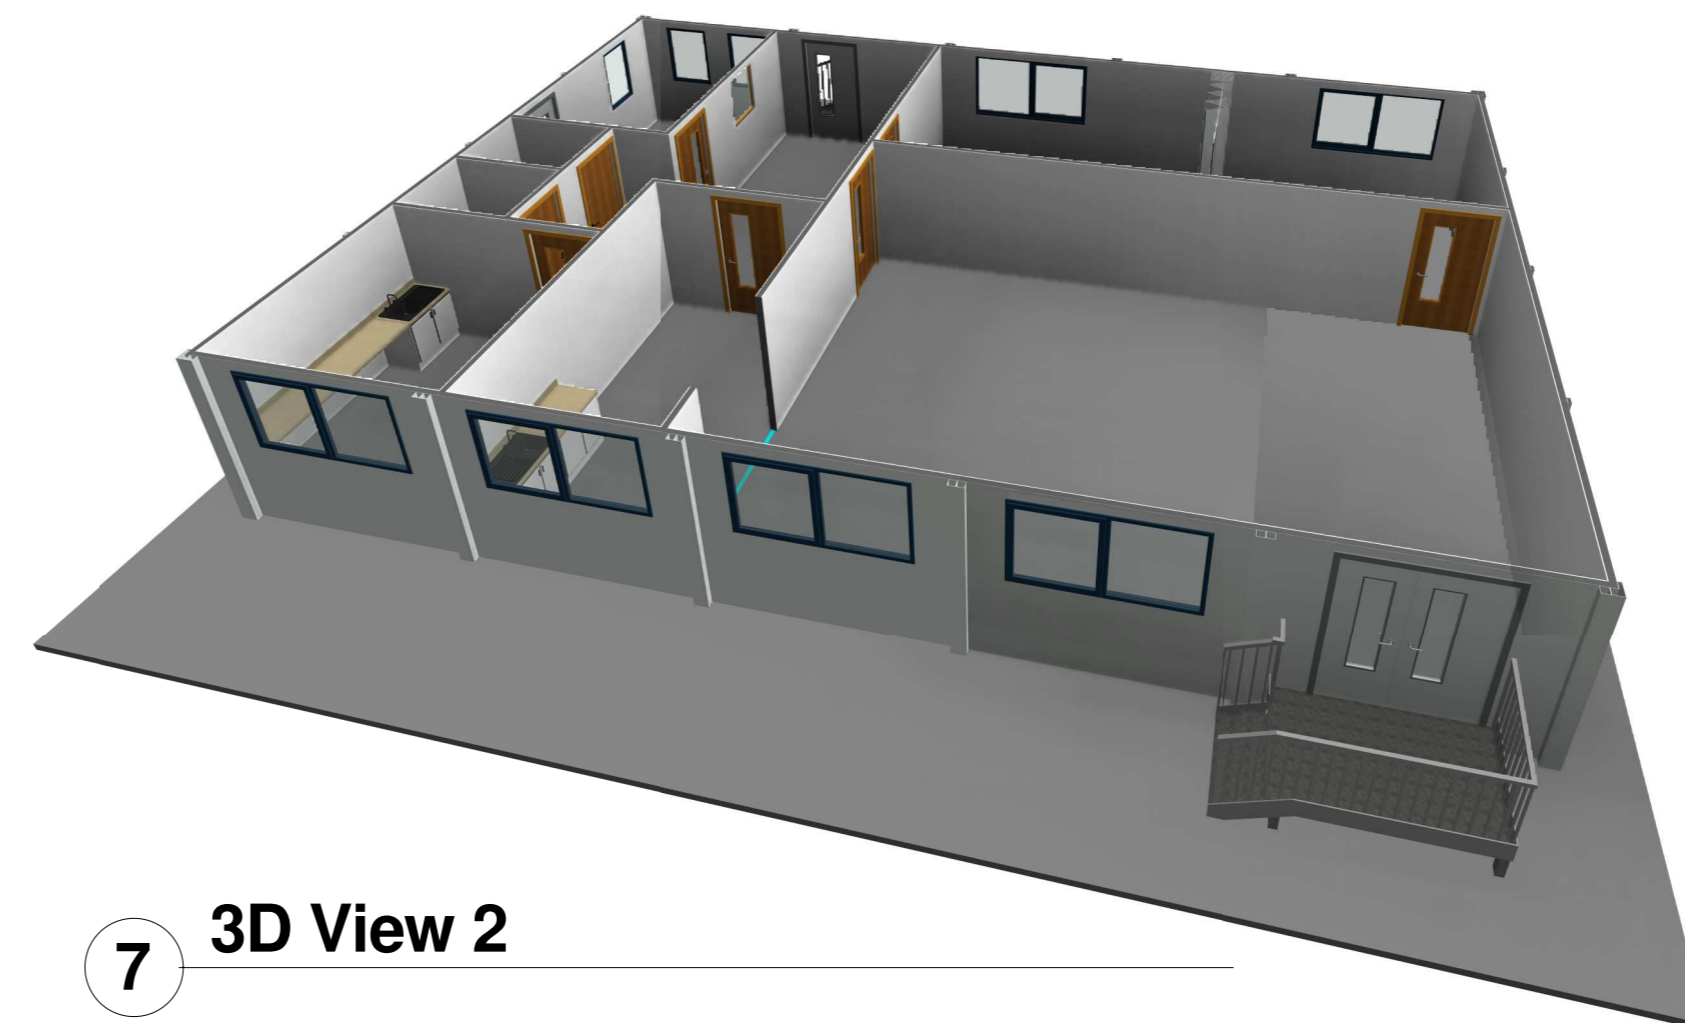

7 3D View 2

Standard floor loading is 3kN/m². Any loading imposed on a floor that is greater than 3kN/m² may require strengthening. Please contact your hire centre if you expect to exceed 3kN/m².

Please note that this and any accompanying drawing(s) are for illustrative purposes only and as such, the building shown may vary from the actual finished building on site.

The position of windows, external doors and electrical fixtures (if shown) are dependent on stock availability at time of order.

EXTERNAL COLOUR SCHEME | Ultima

- Walls - Goosewing Grey - nearest BS ref 10 A 05
- Vertical wall trim - Goosewing Grey - nearest BS ref 10 A 05
- Bottom wall trims - White - nearest BS ref 00 E 55
- Long wall fascias (covering wall) - Goosewing Grey - nearest BS ref 10 A 05
- Long wall fascia (covering beam) - White - nearest BS ref 00 E 55
- Short wall composite fascia - Goosewing Grey - nearest BS ref 10 A 05
- Roof - White - nearest BS ref 00 E 55
- External Skirt - Goosewing Grey - nearest BS ref 10 A 05
- Columns, external corners - Grey - BS 4800 00 A 05
- Columns, intermediate - Grey - BS 4800 00 A 05
- Windows - Blue Grey - nearest BS 4800 18 B 29
- Doors (insulated door) - Slate grey - nearest BS 18 B 25

Internal Portakabin Note
For connection details please see drawing DQ0539



Portakabin

Portakabin Limited New Lane Huntingdon
York YO32 9PT United Kingdom
+44 (0)1904 611655
portakabin.co.uk

Client:
Federal Mogul Coventry Ltd

Project:
Modular Accommodation

Title:
Proposed Layout - 5 x UK123 Ultima Modules

Scale @ A2: As indicated Date: 10.07.2019 Drawn By: BME

Project Number: HD/11449/01 Rev: **D**

Total Floor Area - 195.41 sq.m