


Proposed location of 1 storey Portakabin Building.


Phoenix
(v)

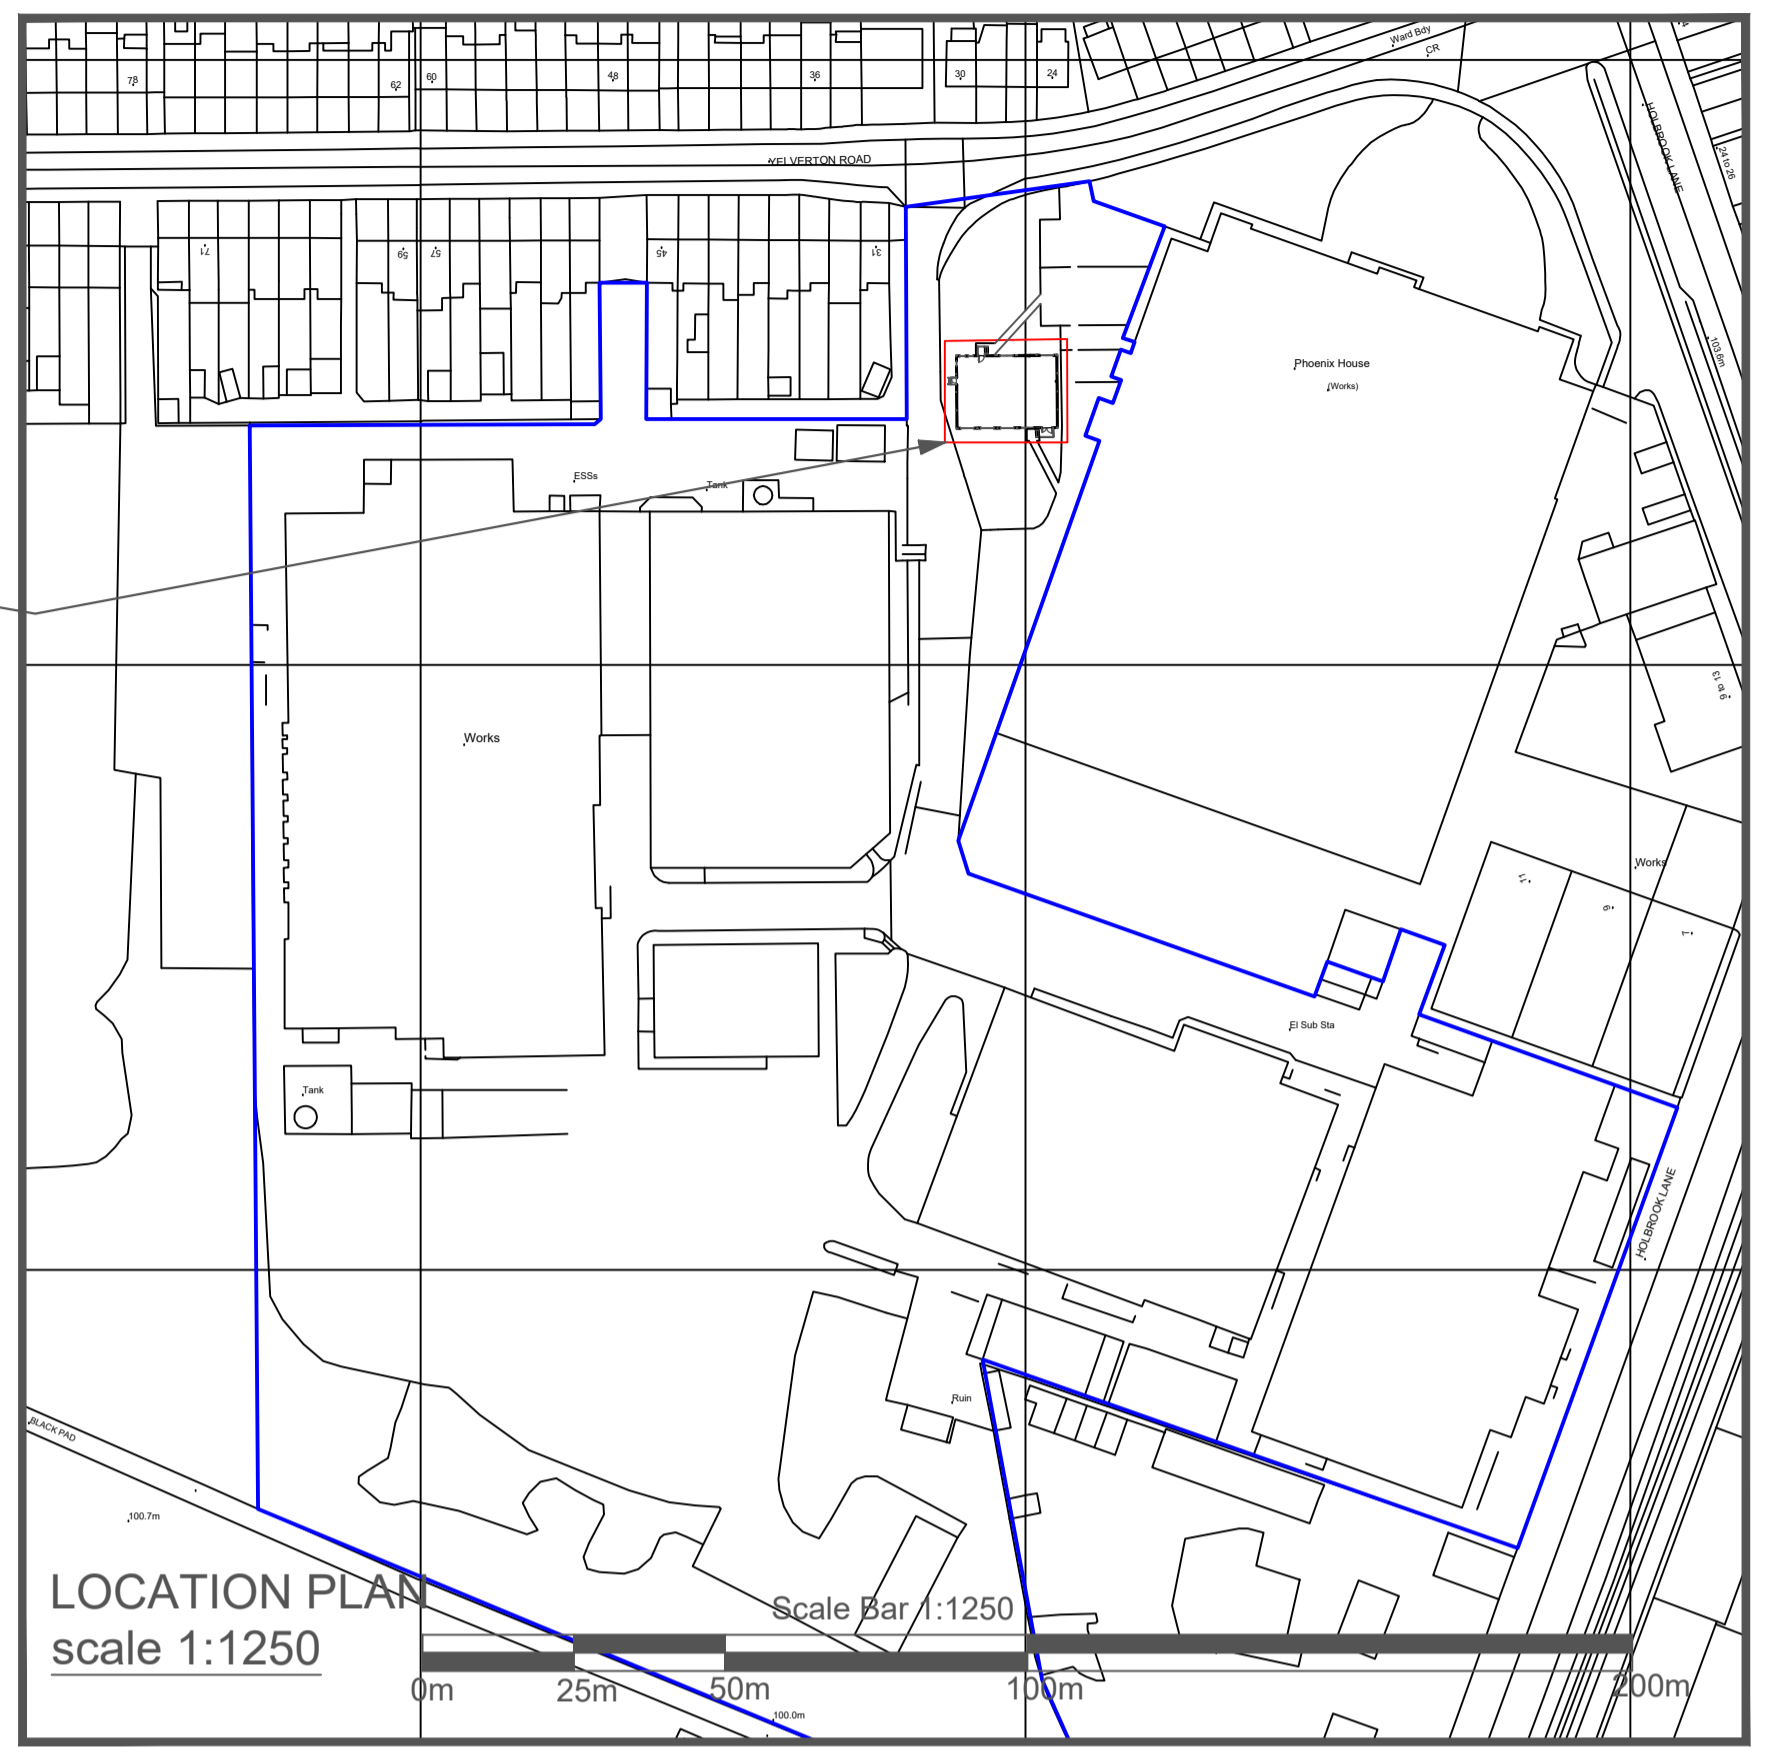

LOCATION PLAN
scale 1:1250

Scale Bar 1:1250

© Crown Copyright 2006
Reproduction in whole or in part is prohibited
without the prior permission of Ordnance Survey.

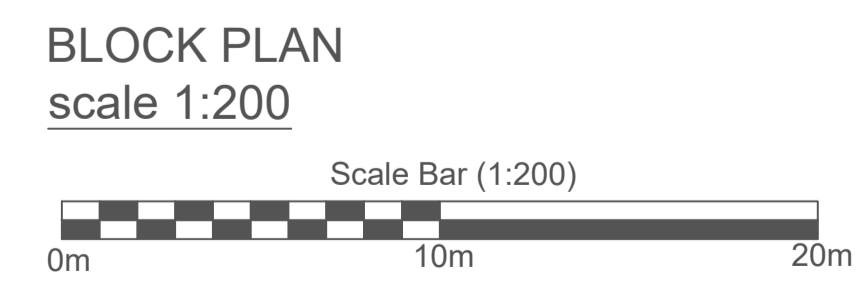

BLOCK PLAN
scale 1:200

- NOTES:**
- Site plan is based on existing Ordnance Survey information
 - Responsibility is not accepted for errors made by others in scaling from this drawing. Contractors must check all dimensions on site. Discrepancies must be reported to the drawing owner before proceeding.
- KEY:**
- Application Boundary
 - Area owned by client but not in application
 - Existing fencing 1.8mH
 - Proposed foul drainage route
 - Proposed grey water drainage route
 - Proposed surface water drainage route
 - Proposed fencing

Portakabin Limited 2000
This drawing is the property of Portakabin Limited,
it must not be copied or reproduced or divulged
to anyone without written permission.

Portakabin			
Title Proposed Location and Block Plan			
Client Federal Mogul Coventry Ltd Holbrook Lane, Coventry, CV6 4BG			
Date: 10th February 2020			
Scale : 1:200 & 1:1250 @ A1			
Drawing Number TSRE220171400			
Rev.	Date	Notes	