


Existing Ground Floor Plan @ 1:100

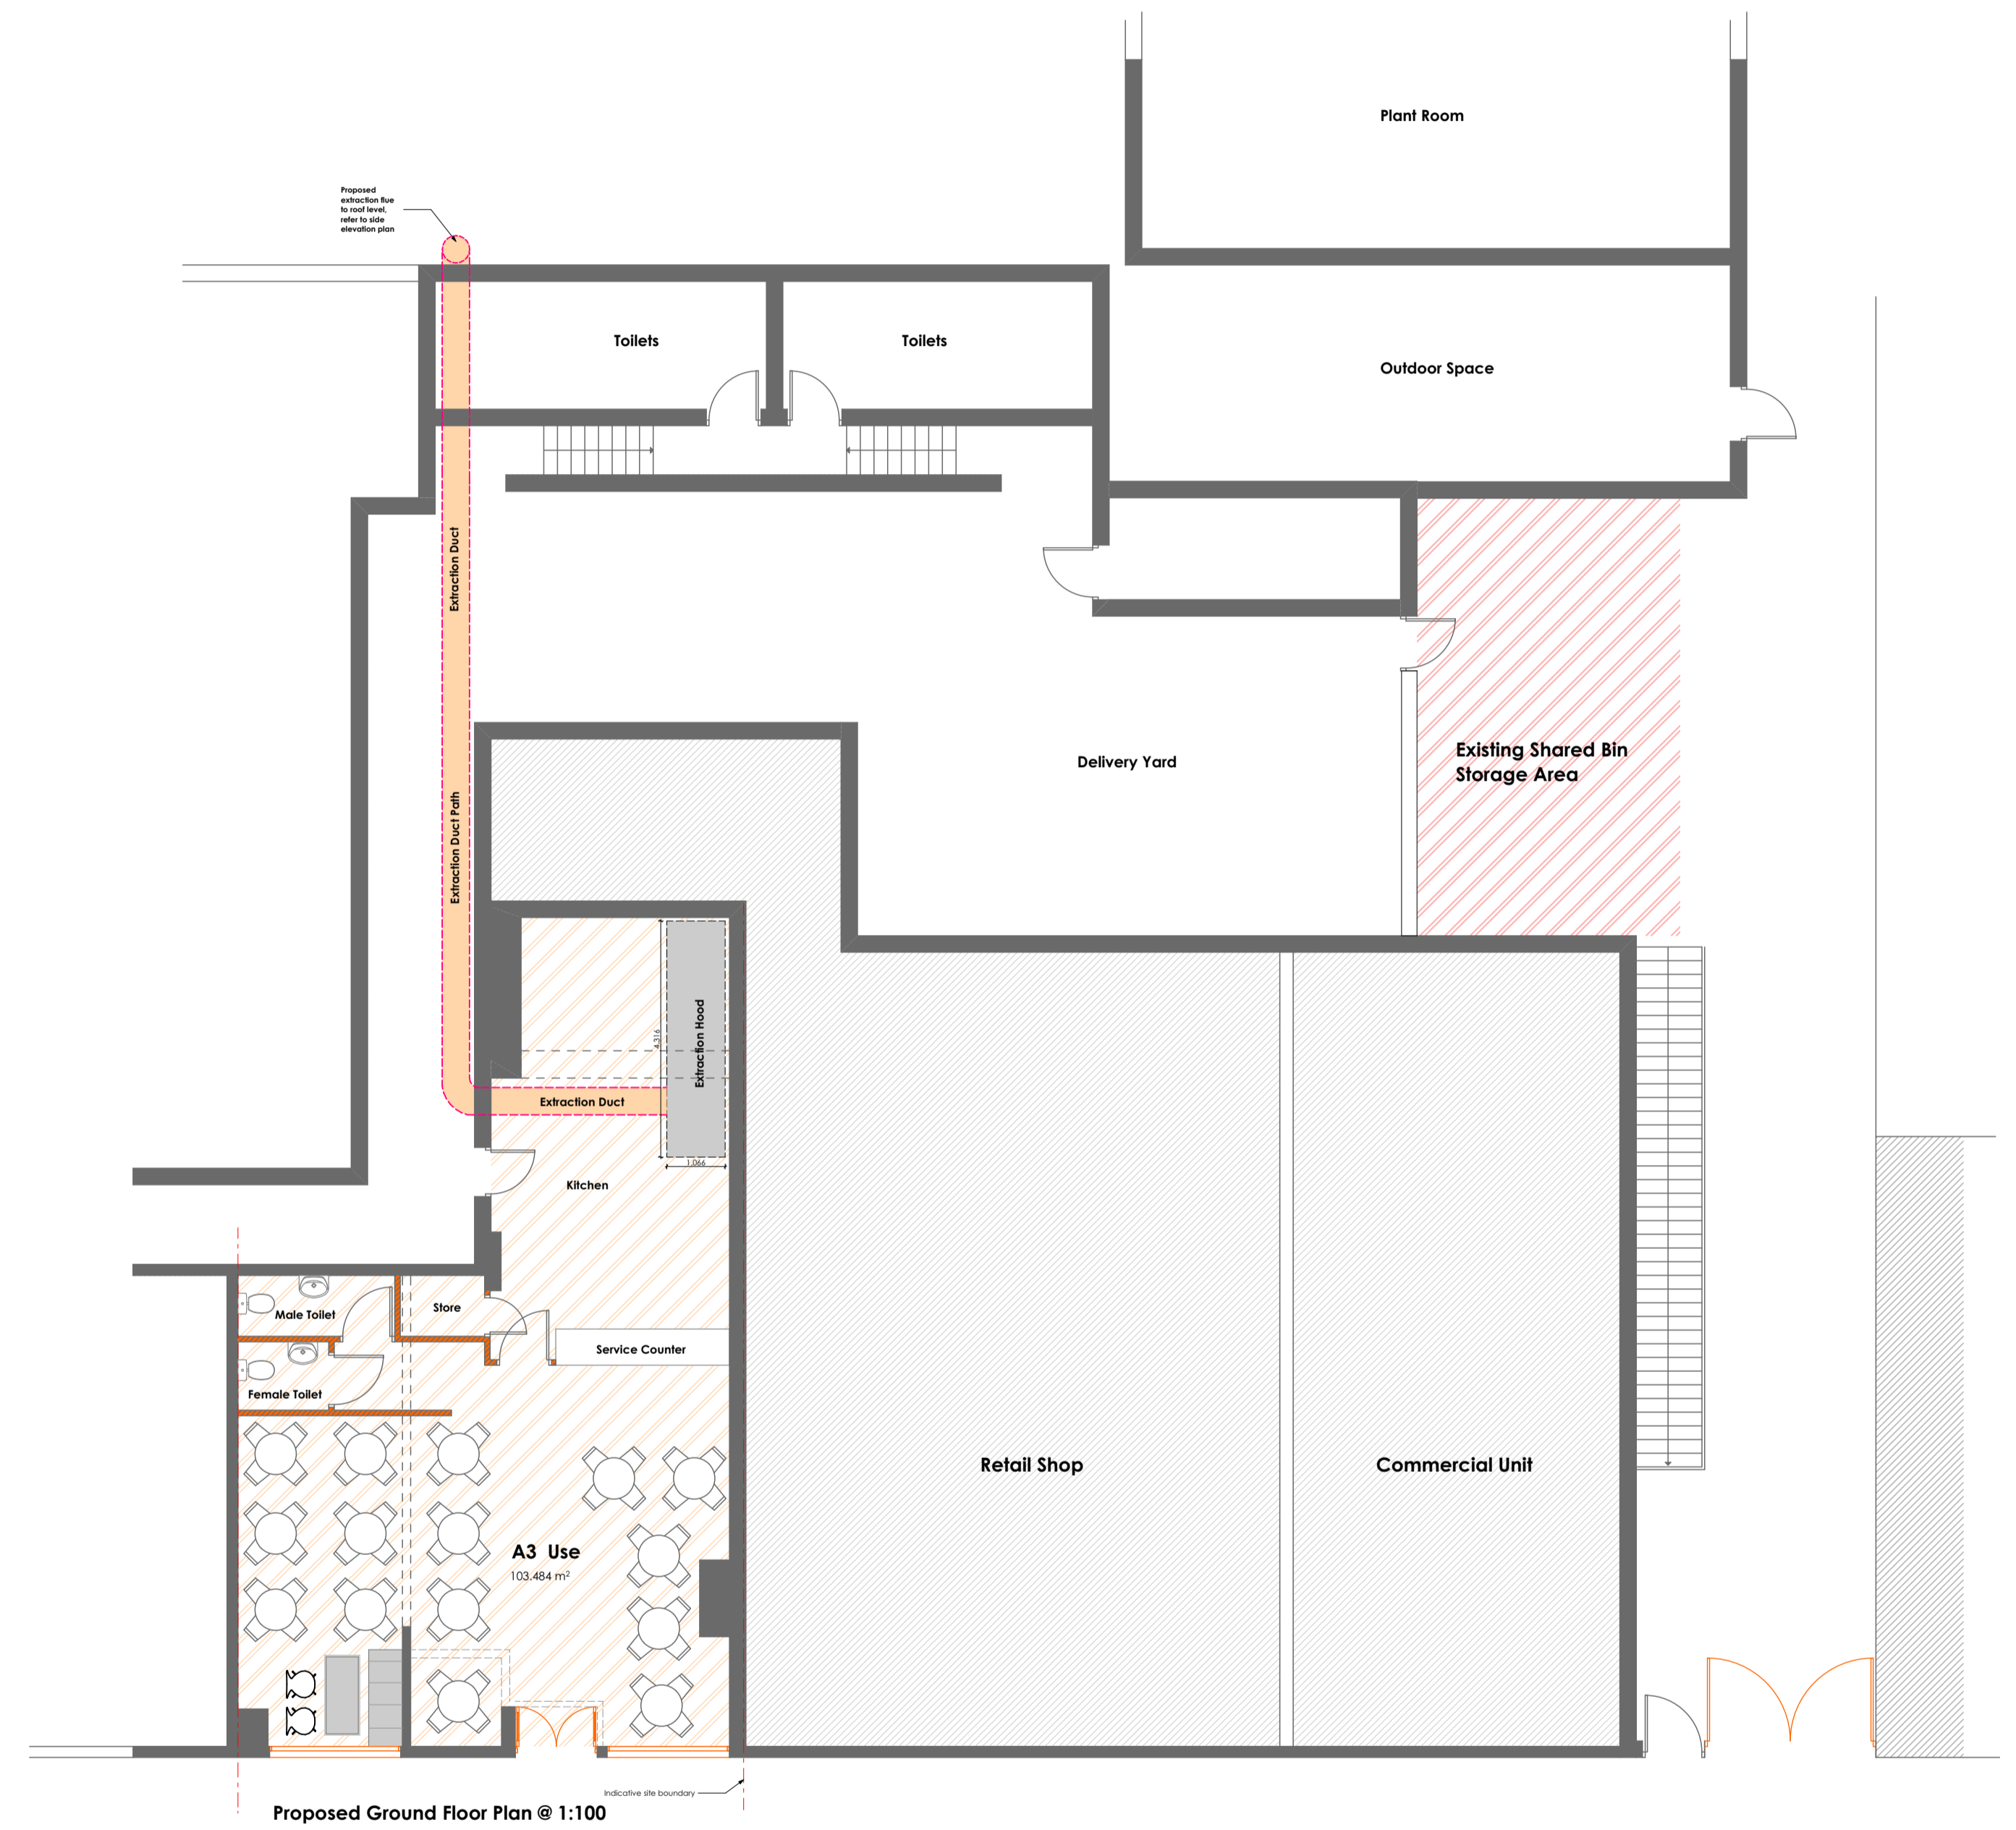

Proposed Ground Floor Plan @ 1:100

Job Title
**Proposed A3 +
 Front Alterations**
 241 The Hill Lane
 Coventry
 CV4 9DW

Dwg Name
 Existing /
 Proposed Floor
 Plans

Scale
 As Shown @ A1
 Dwg ID
 VD19335
 Sheet Number
 A.01

By: MK
 Date: 17/04/2020
 Revision: 01



This drawing is copyright protected and may not be reproduced in any form or by any means for any purpose without written permission of Volta Design.

Drawing Status
Planning Only