



GENERAL NOTES:


1. Do Not Scale This Drawing
2. All dimensions are in millimetres unless otherwise stated.
3. Drawing based on survey information by others
4. Contractors are not to scale dimensions from this drawing.
5. Contractors are to check all dimensions prior to commencement on site and notify the architect of any errors, omissions, or discrepancies.
6. Design may not be copied, altered or reproduced in any way without their written authority.

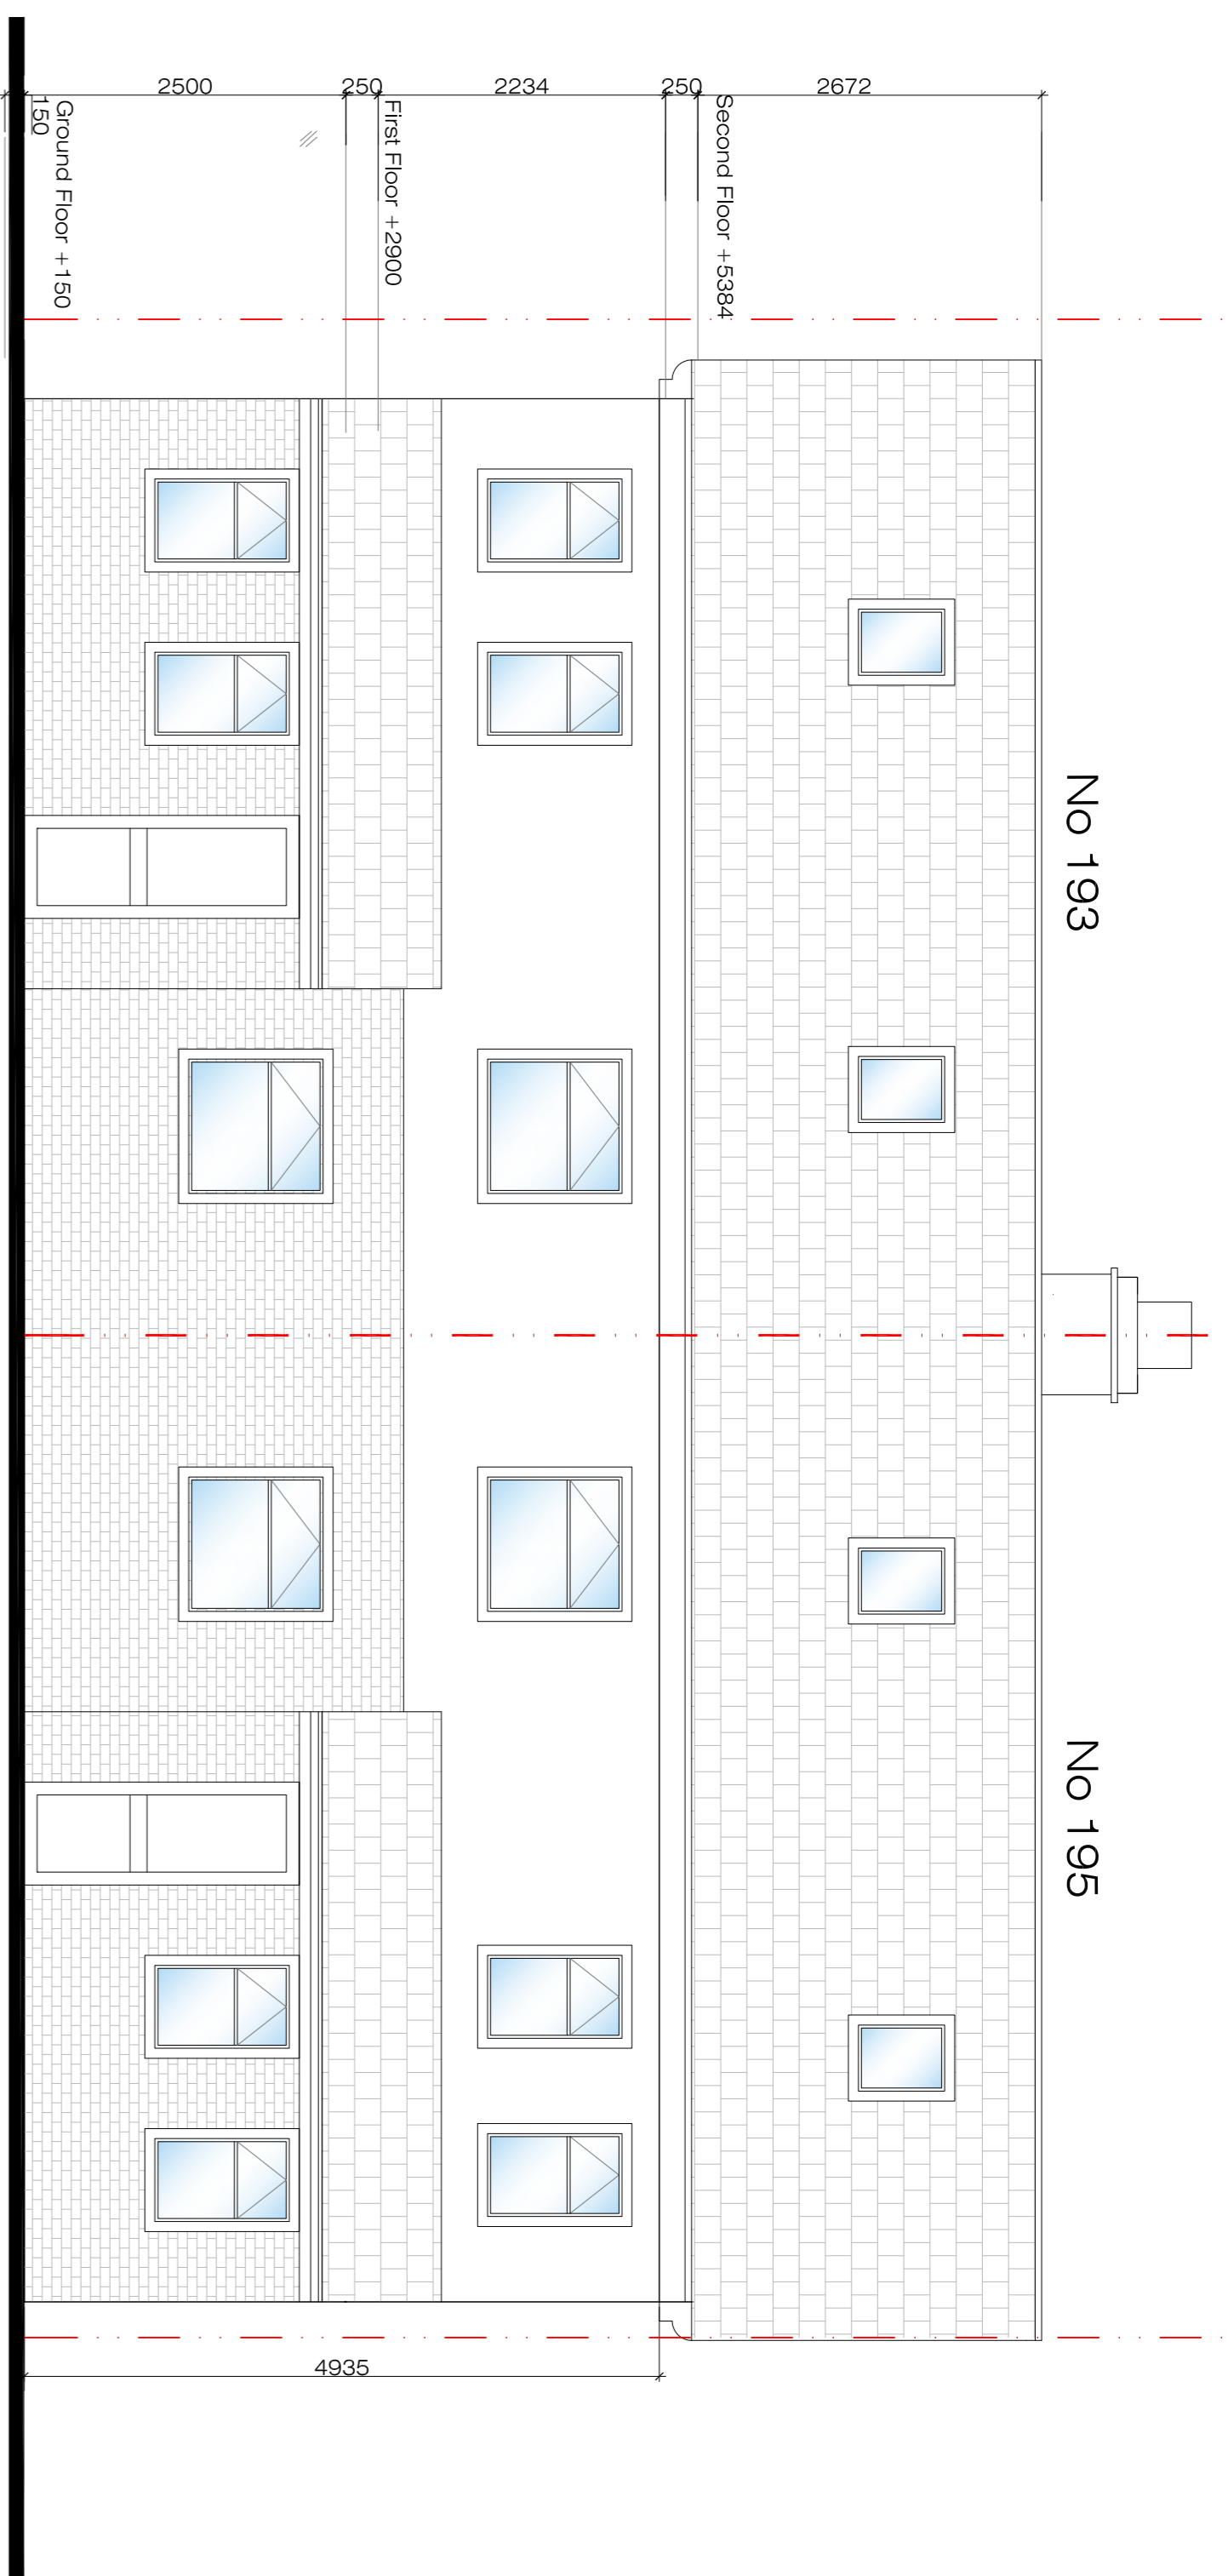


01 Front Elevation
scale: 1:50

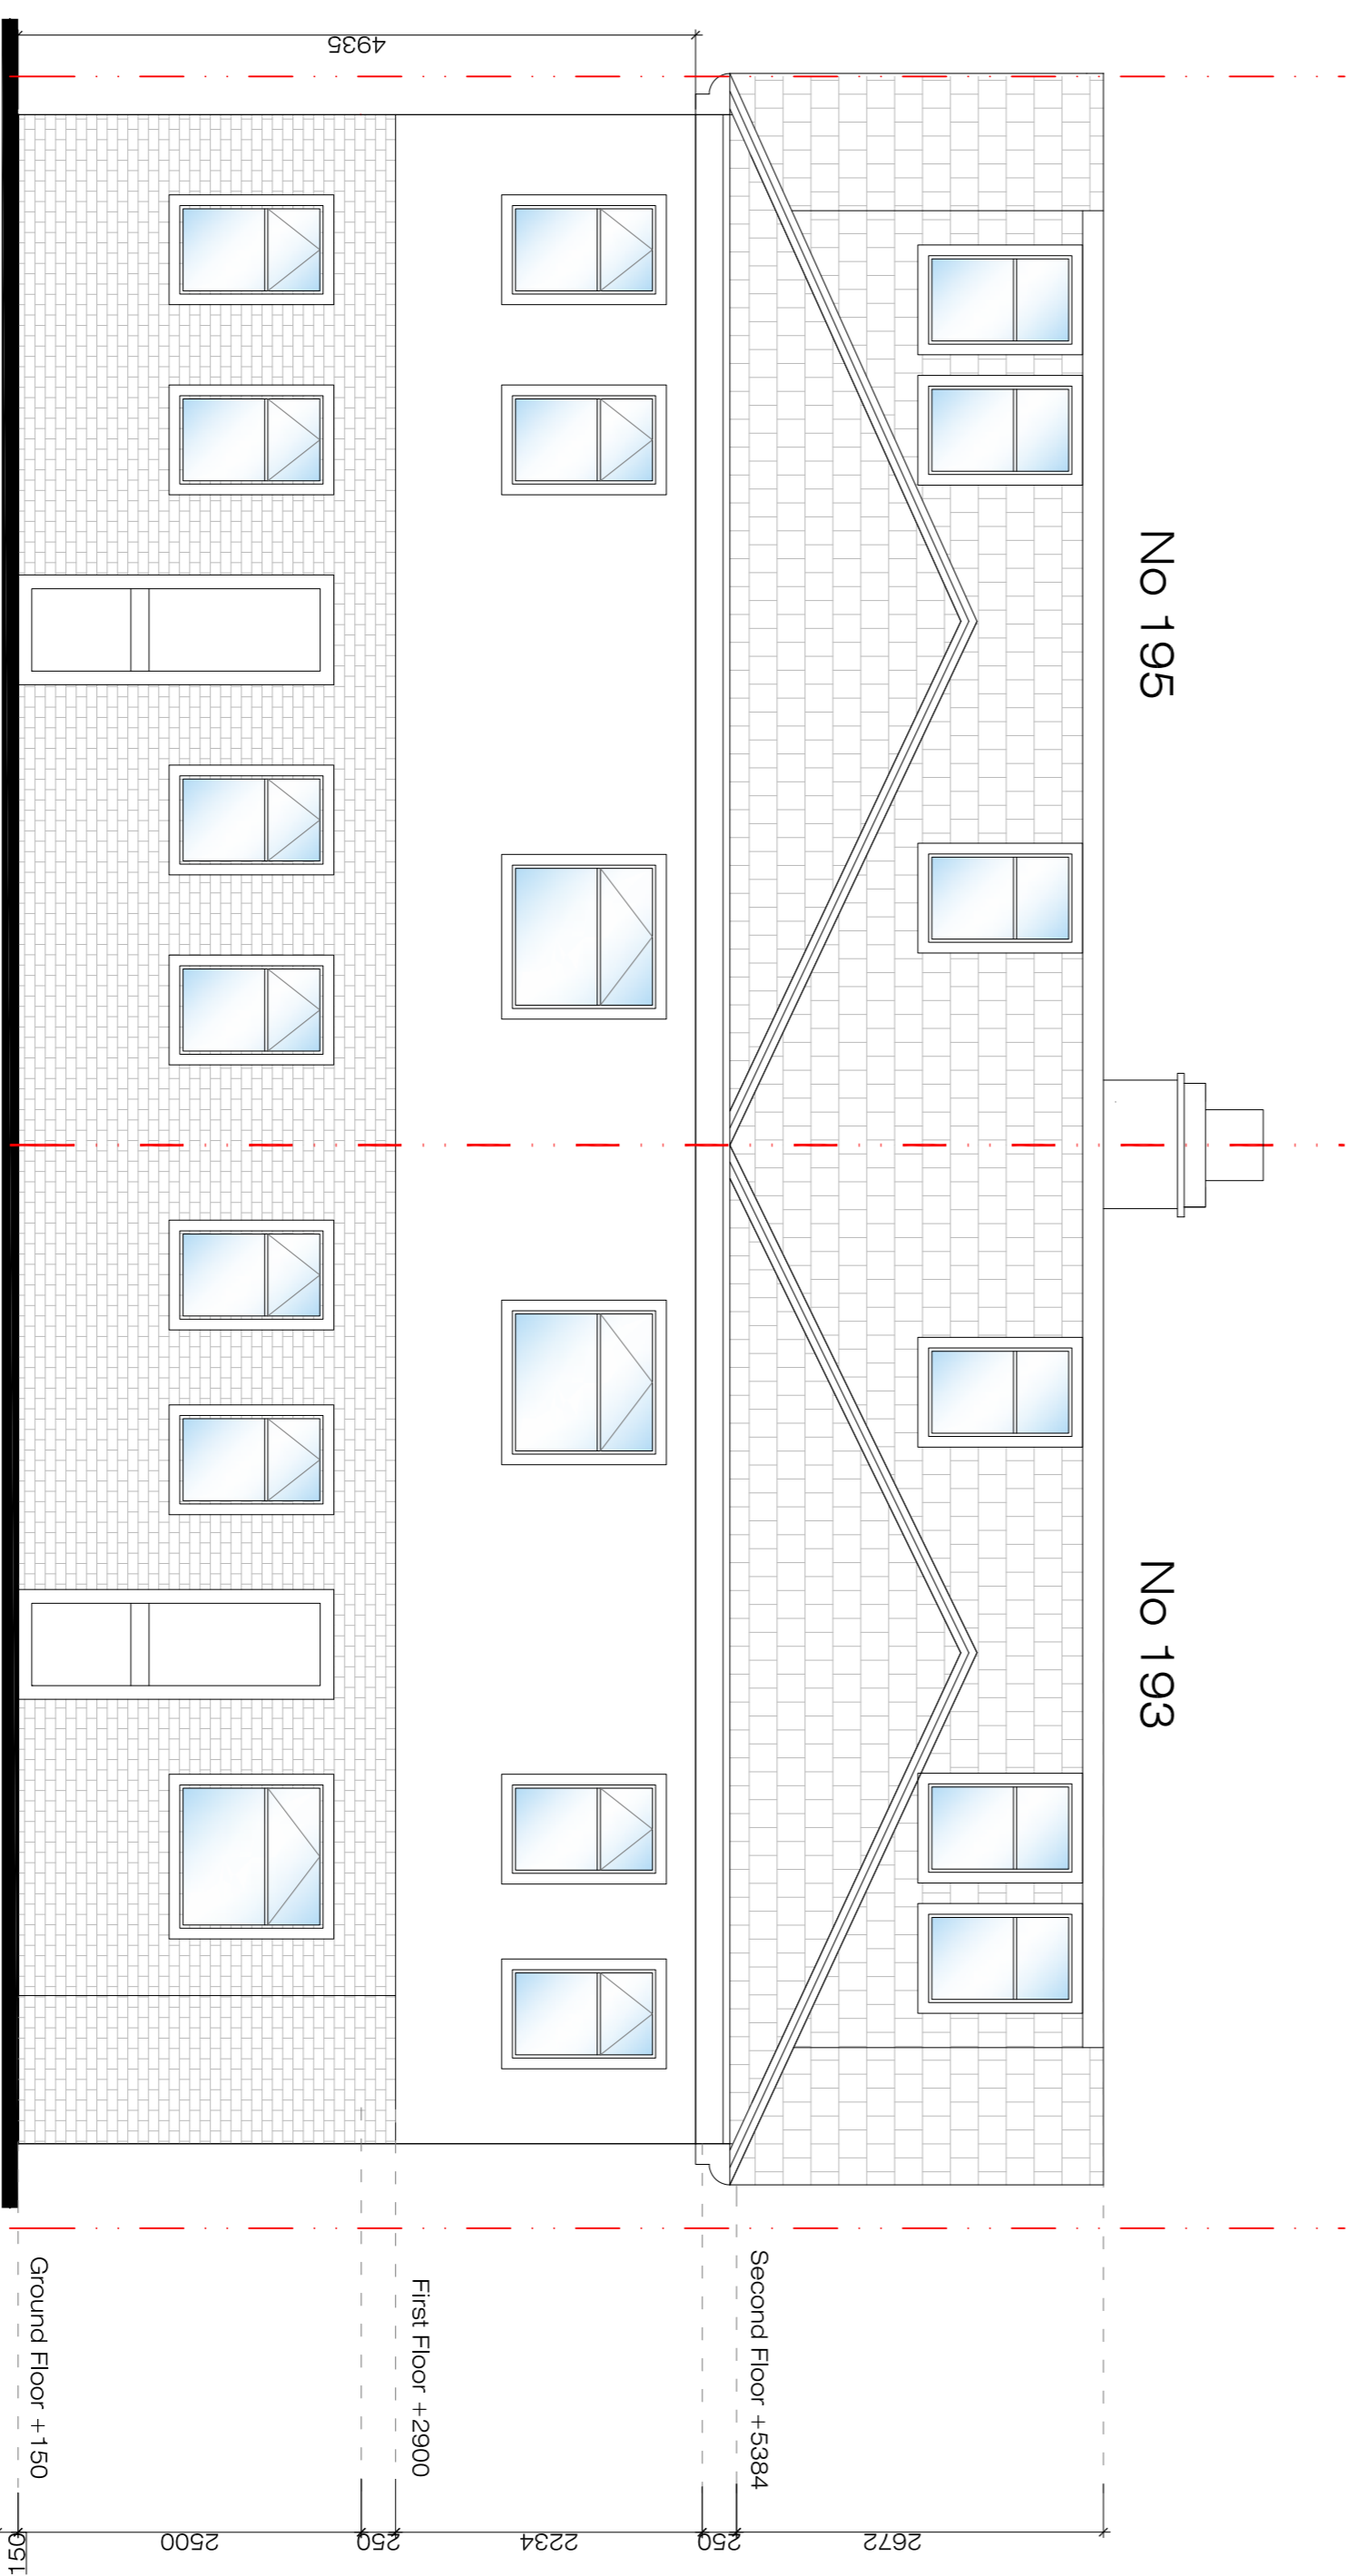


02 Rear Elevation
scale: 1:50

 

| Rev | Date | Reason for Issue | Checked by | Approved by |
|-----|------|------------------|------------|-------------|
| | | | | |


AG DESIGN CONSTRUCTION
 Design Consultancy - Construction Management
 25 Skyline Village, Limeharbour
 Canary Wharf, London, E14 9TS
 info@agdesignconstruction.com
 www.agdesignconstruction.com

KEY PLAN

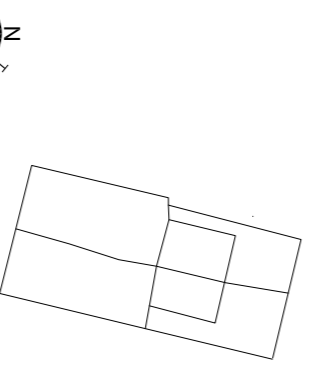

Project
193-195 Charter Avenue
 Client
 New Century Global Limited
 Location
 193-195 Charter Avenue, C14 8ER
 Title
Rear Elevation

| | | |
|----------------|--------------------|------|
| Status | Scale | Rev. |
| Planning | 1:100@A3 / 1:50@A1 | A |
| Project Number | Drawing Number | |
| 1908.01 | APL-301 | |