



REAR ELEVATION




END ELEVATION

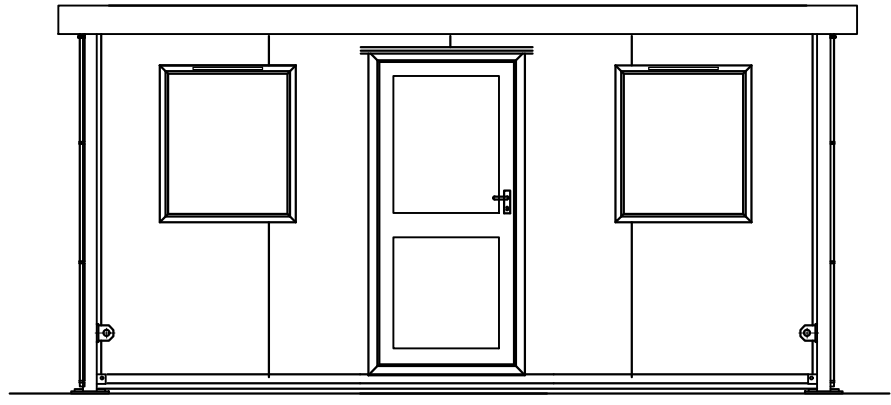


FRONT ELEVATION

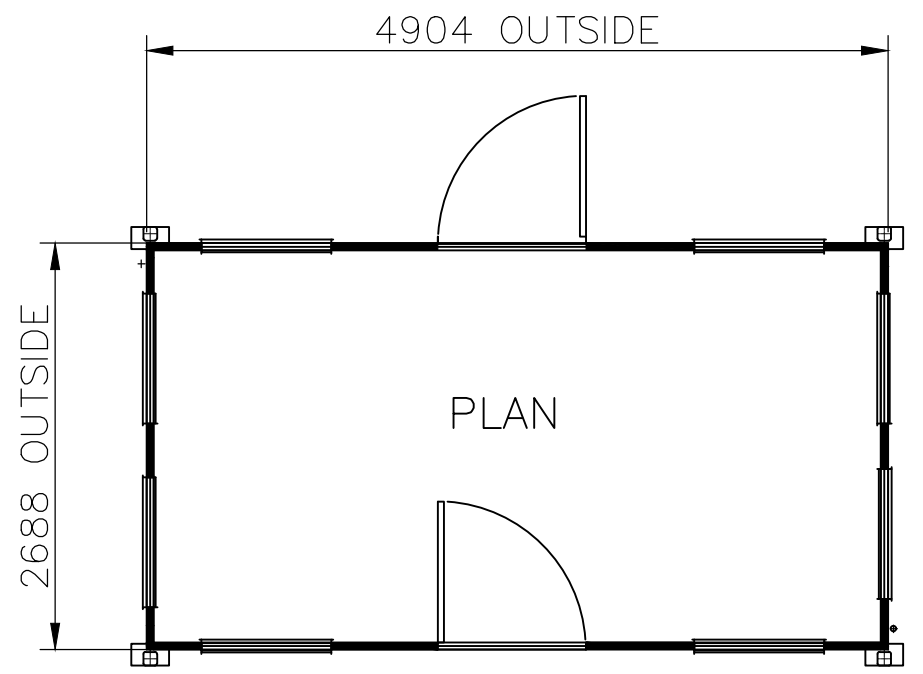

PLAN

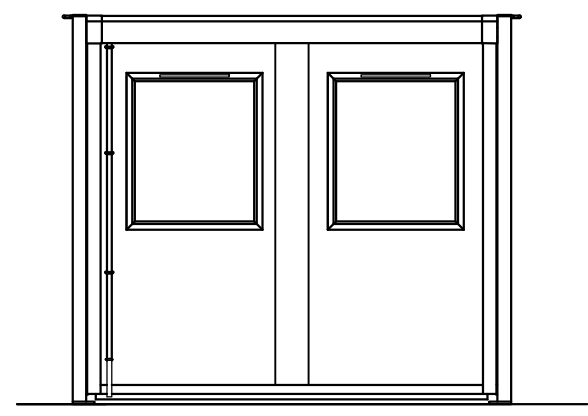

END ELEVATION

 

Federal Mogul at Holbrook Lane, Coventry, CV6 4BG
Date: 30th June 2020
Scale : 1:50
Dwg No: DLFMEPE