


Existing Location of modular gatehouse



LOCATION PLAN  
scale 1:1250

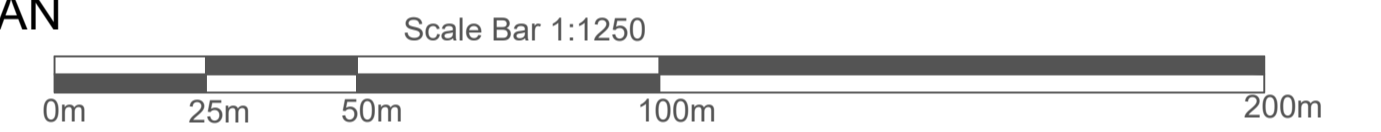

BLOCK PLAN  
scale 1:200



Portakabin Limited 2000  
This drawing is the property of Portakabin Limited,  
it must not be copied or reproduced or divulged  
to anyone without written permission.

<p><b>NOTES:</b></p> <ul style="list-style-type: none"> <li>- Site plan is based on existing Ordnance Survey information</li> <li>- Responsibility is not accepted for errors made by others in scaling from this drawing. Contractors must check all dimensions on site. Discrepancies must be reported to the drawing owner before proceeding.</li> </ul>	
<p><b>KEY:</b></p> <ul style="list-style-type: none"> <li>- Application Boundary</li> <li>- Area owned by client but not in application</li> <li>- Existing fencing 1.8mH</li> <li>- Proposed foul drainage route</li> <li>- Proposed grey water drainage route</li> <li>- Proposed surface water drainage route</li> <li>- Proposed fencing</li> </ul>	<p>Date: 26th June 2020</p> <p>Scale : 1:200 &amp; 1:1250 @ A1</p> <p>Drawing Number DLFMELBP</p>