


NOTES

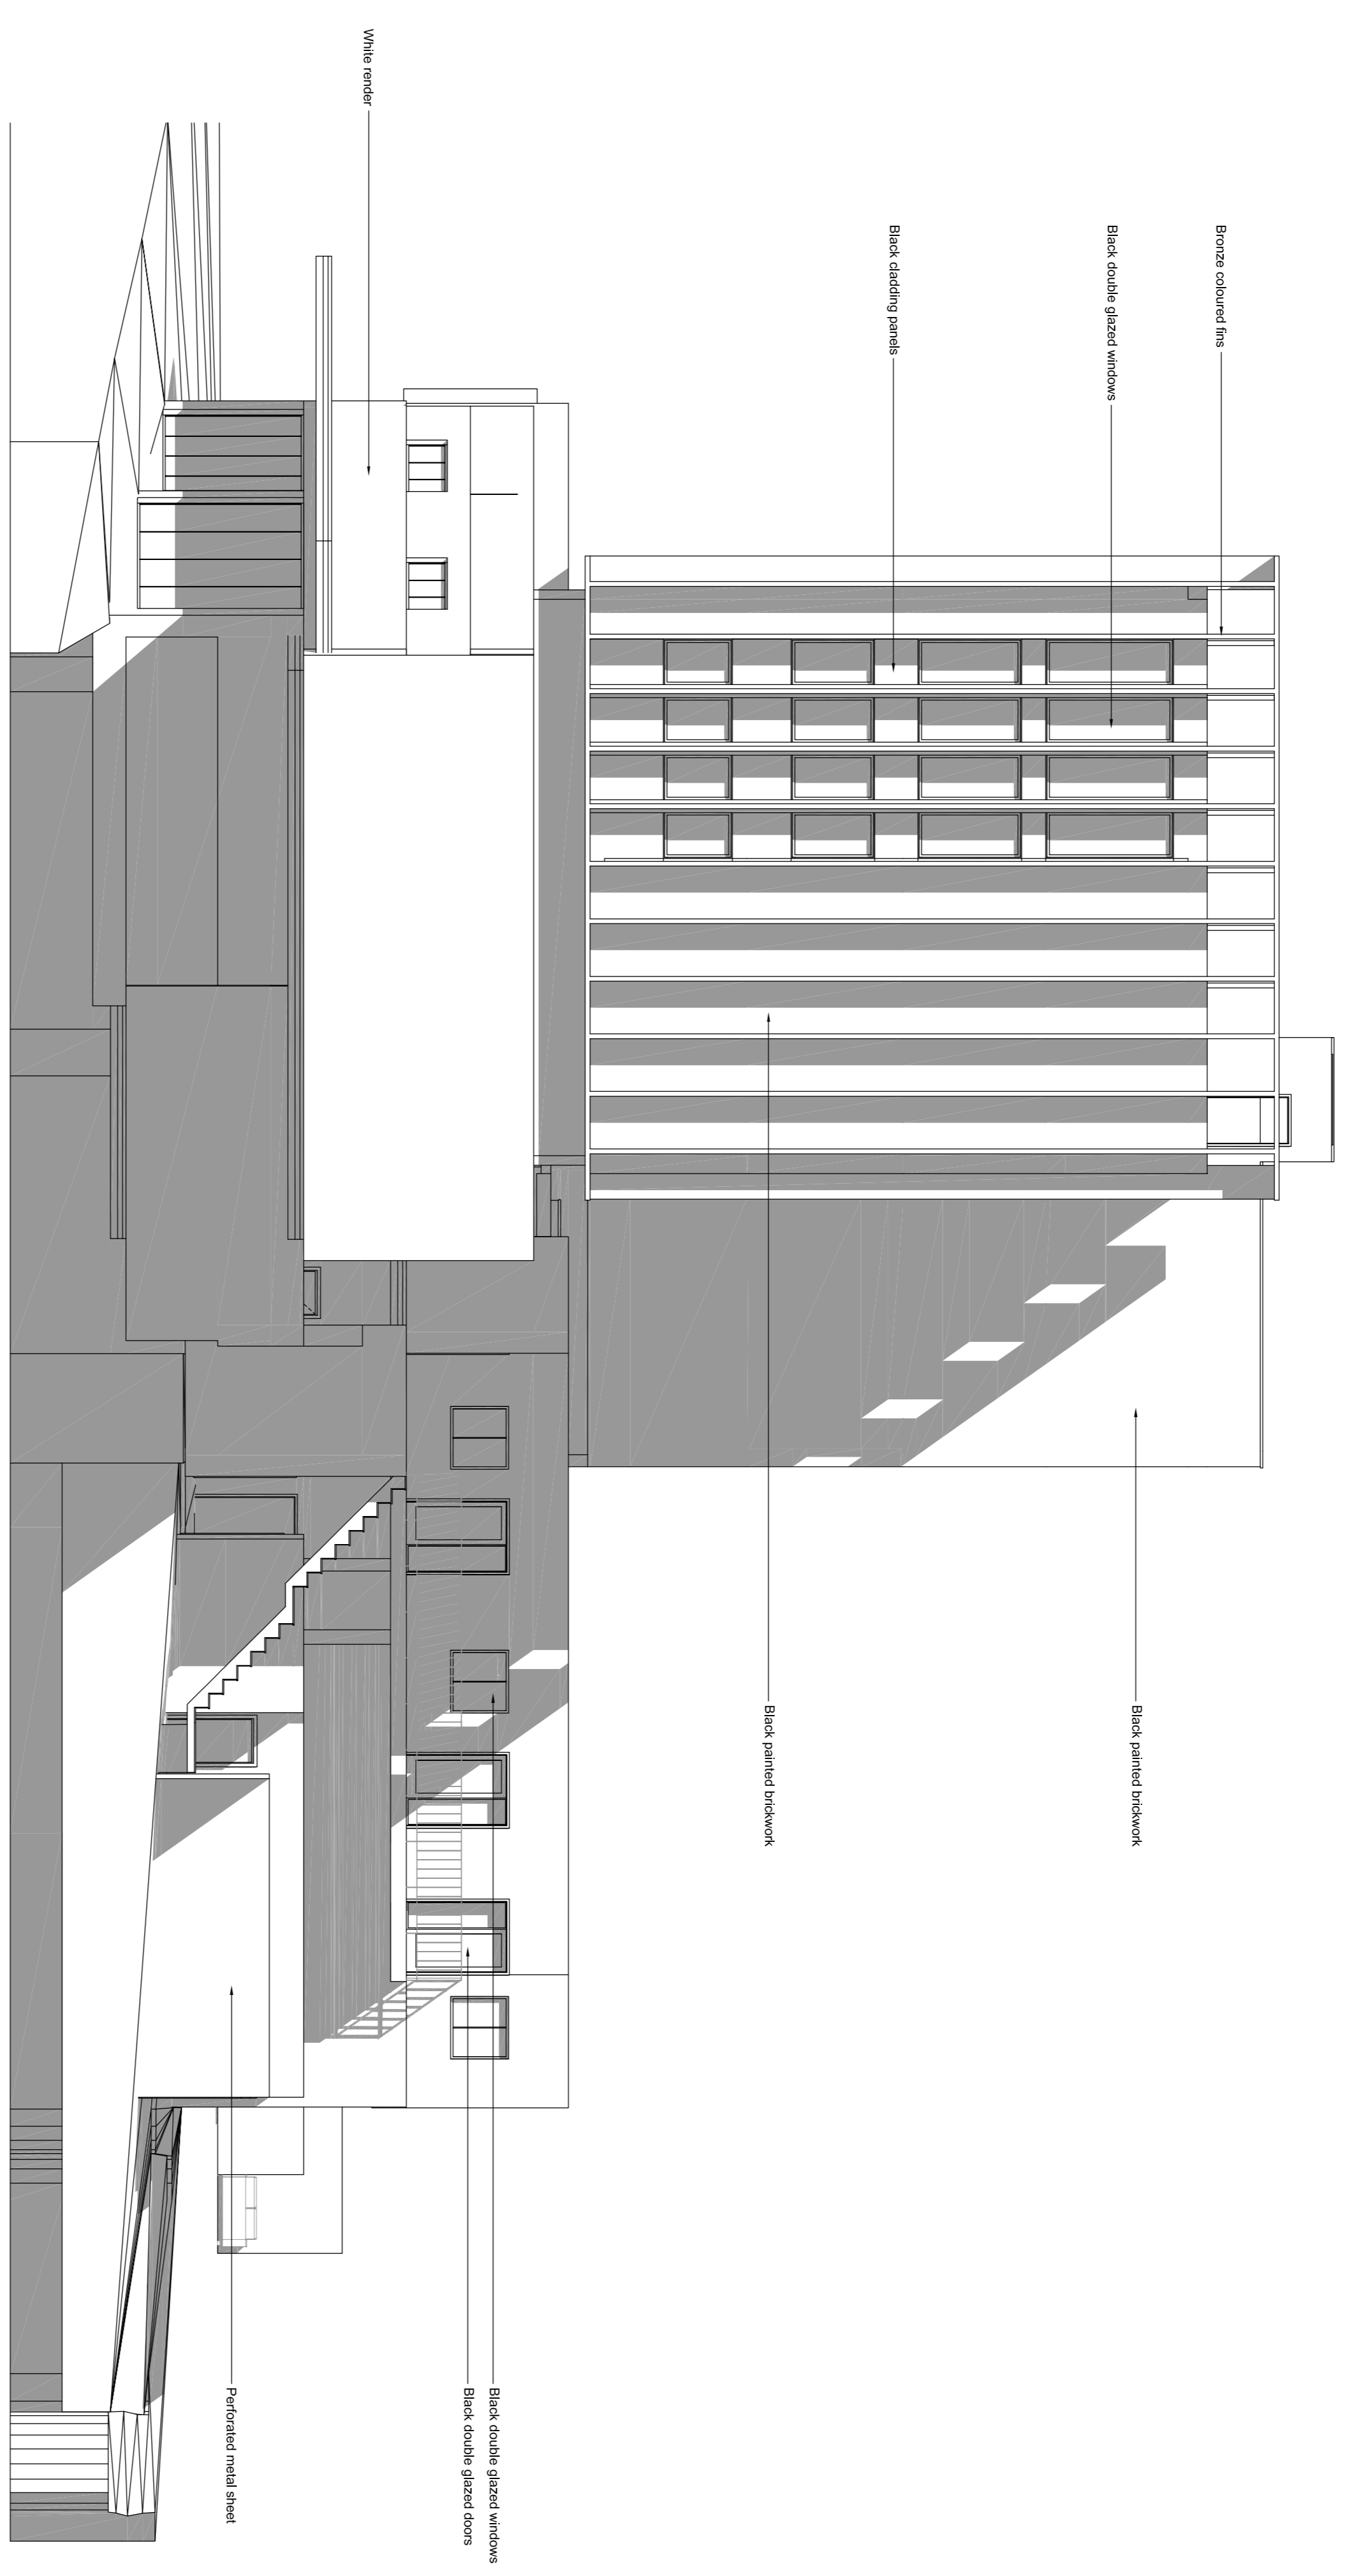

REV. DATE NOTES
Client
EDG PROPERTY
Project
IRONMONGER ROW, COVENTRY

Drawing Title
PROPOSED FRONT ELEVATION

Drawn	Checked	Project Size	Scale	Date
CN	RJH	A1	1:100	JULY 2020
Project No.	20378	Drawing No.	P-2103	Revision
				-

**CORSTORPHINE
+ WRIGHT
ARCHITECTS**

Warwick
London
Birmingham
Manchester
Cardiff
Camelburg
Glasgow
Dublin

The Old Library, Hagley Road, Stourbridge, DY8 1QH
Tel: 01384 909850 www.corstorphine-wright.com