


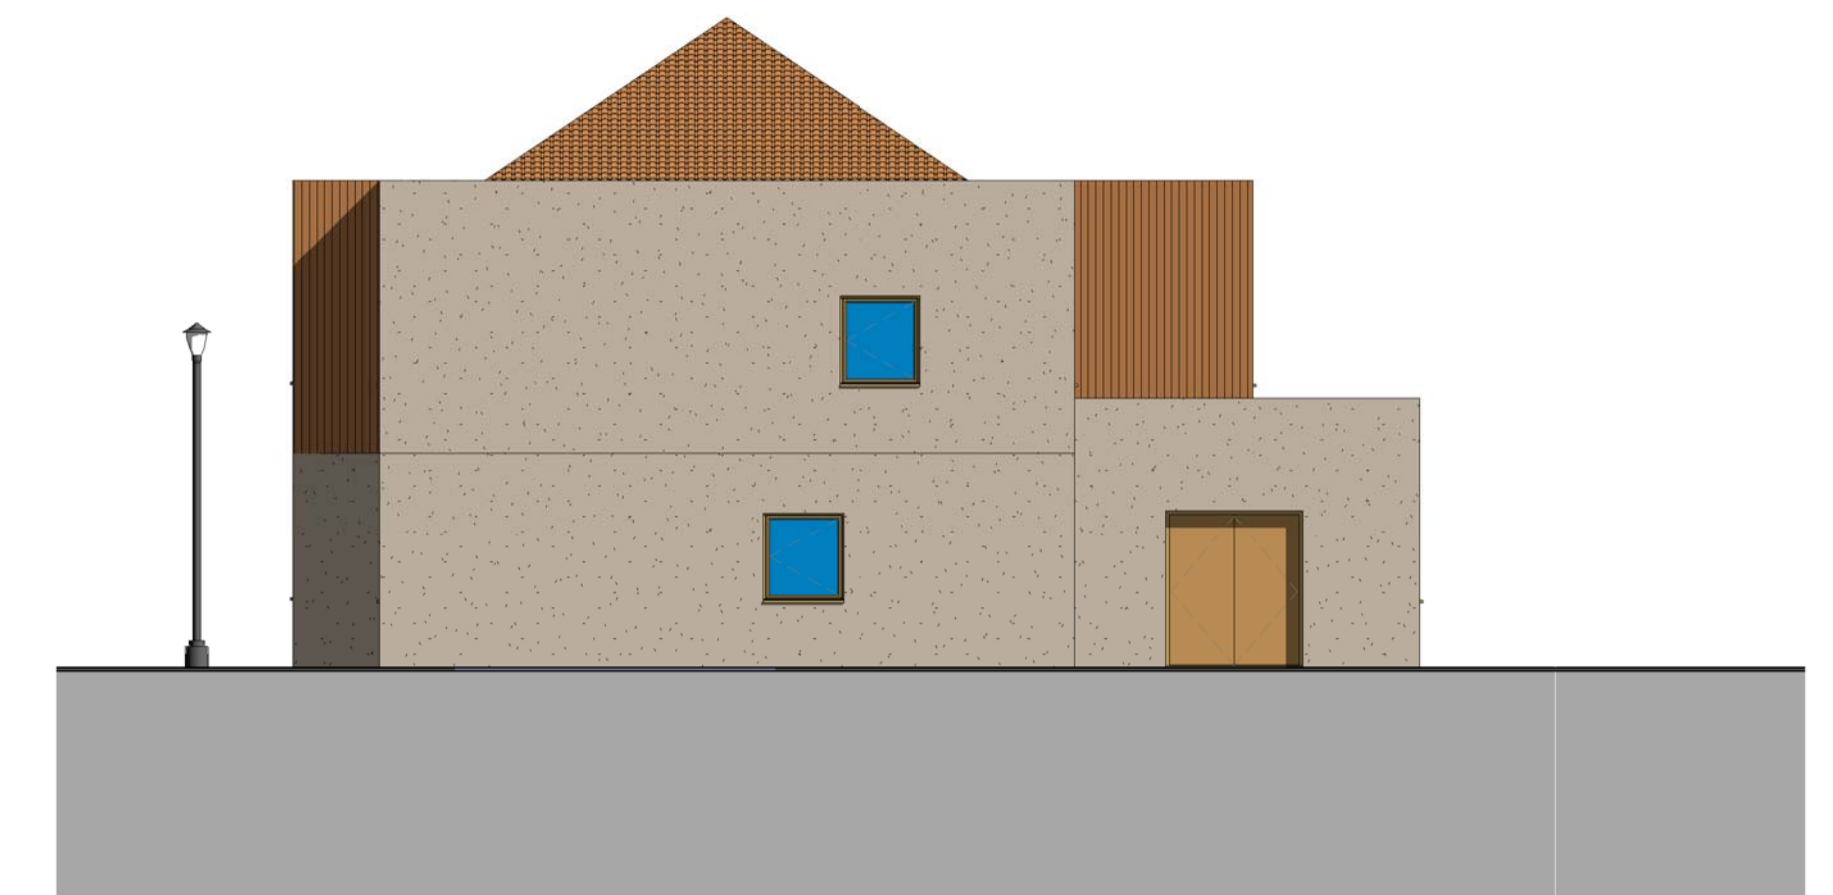


PROPOSED NORTH ELEVATION




PROPOSED EAST ELEVATION



PROPOSED SOUTH ELEVATION

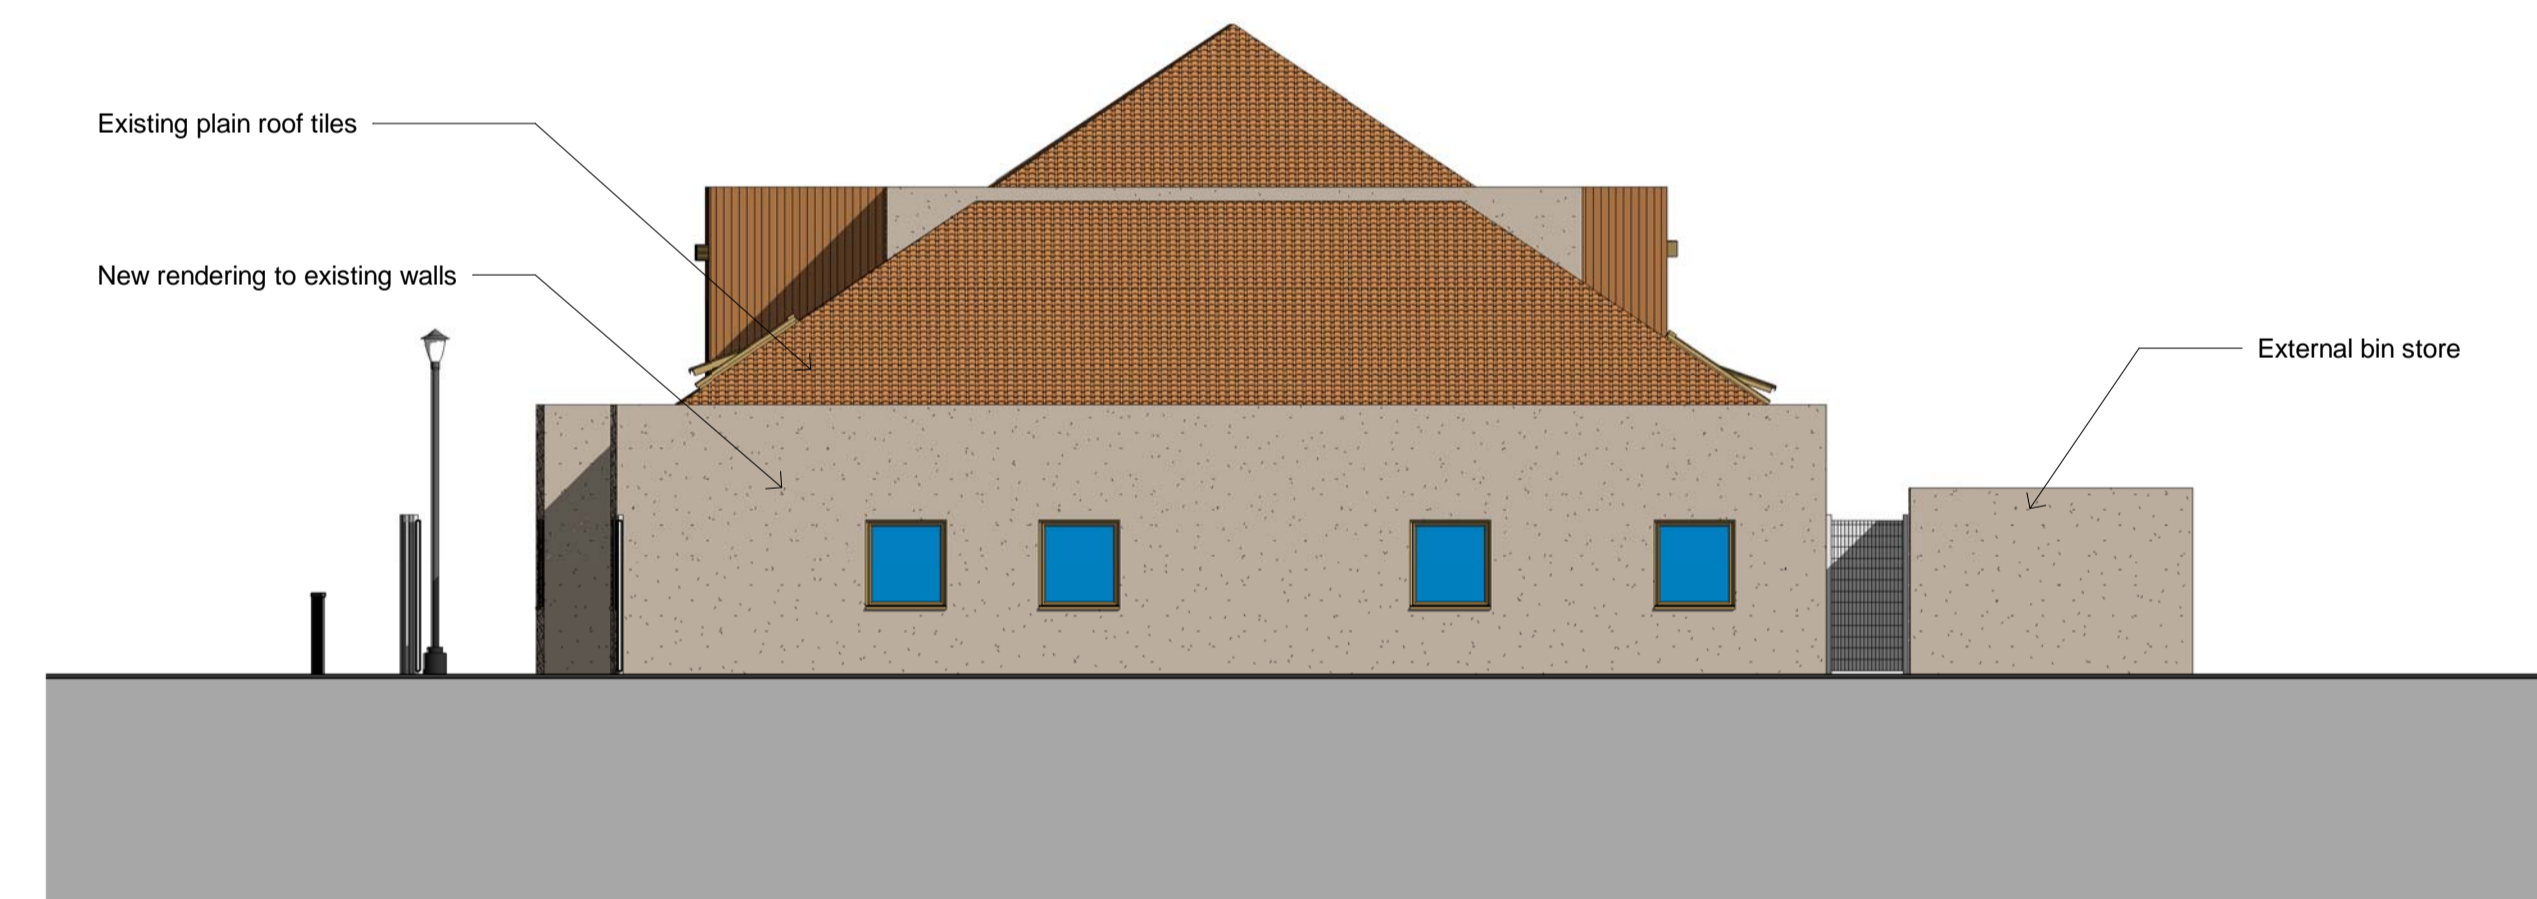

PROPOSED WEST ELEVATION

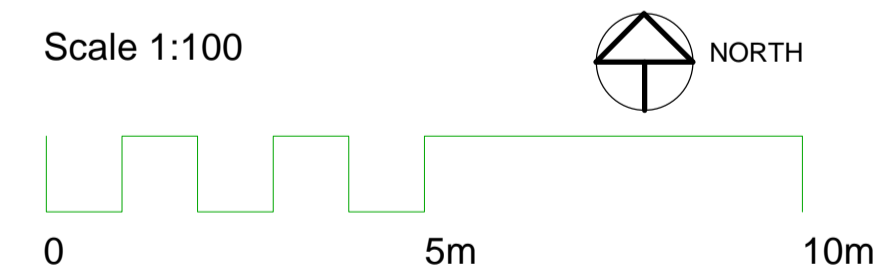

Scale 1:100

Revision



PROPOSED BIN STORE ELEVATIONS

WEST

SOUTH

EAST

NORTH



RIBA  
Chartered Practice

Alan C Riley Associates  
Chartered Architect  
Chartered Architectural Technologist

e-mail: [acra@btinternet.com](mailto:acra@btinternet.com) website: [alancrileyassociates.com](http://alancrileyassociates.com)  
Telephone: 024 7637 2882

Project: WOODWAY MEDICAL CENTRE  
201 WIGSTON ROAD  
COVENTRY  
CV2 2RH

Drawing Title: PROJECT DRAWING  
ELEVATIONS

Project Reference No: 18048

Scales @ A1: 1 : 100

Drawing No: A203