
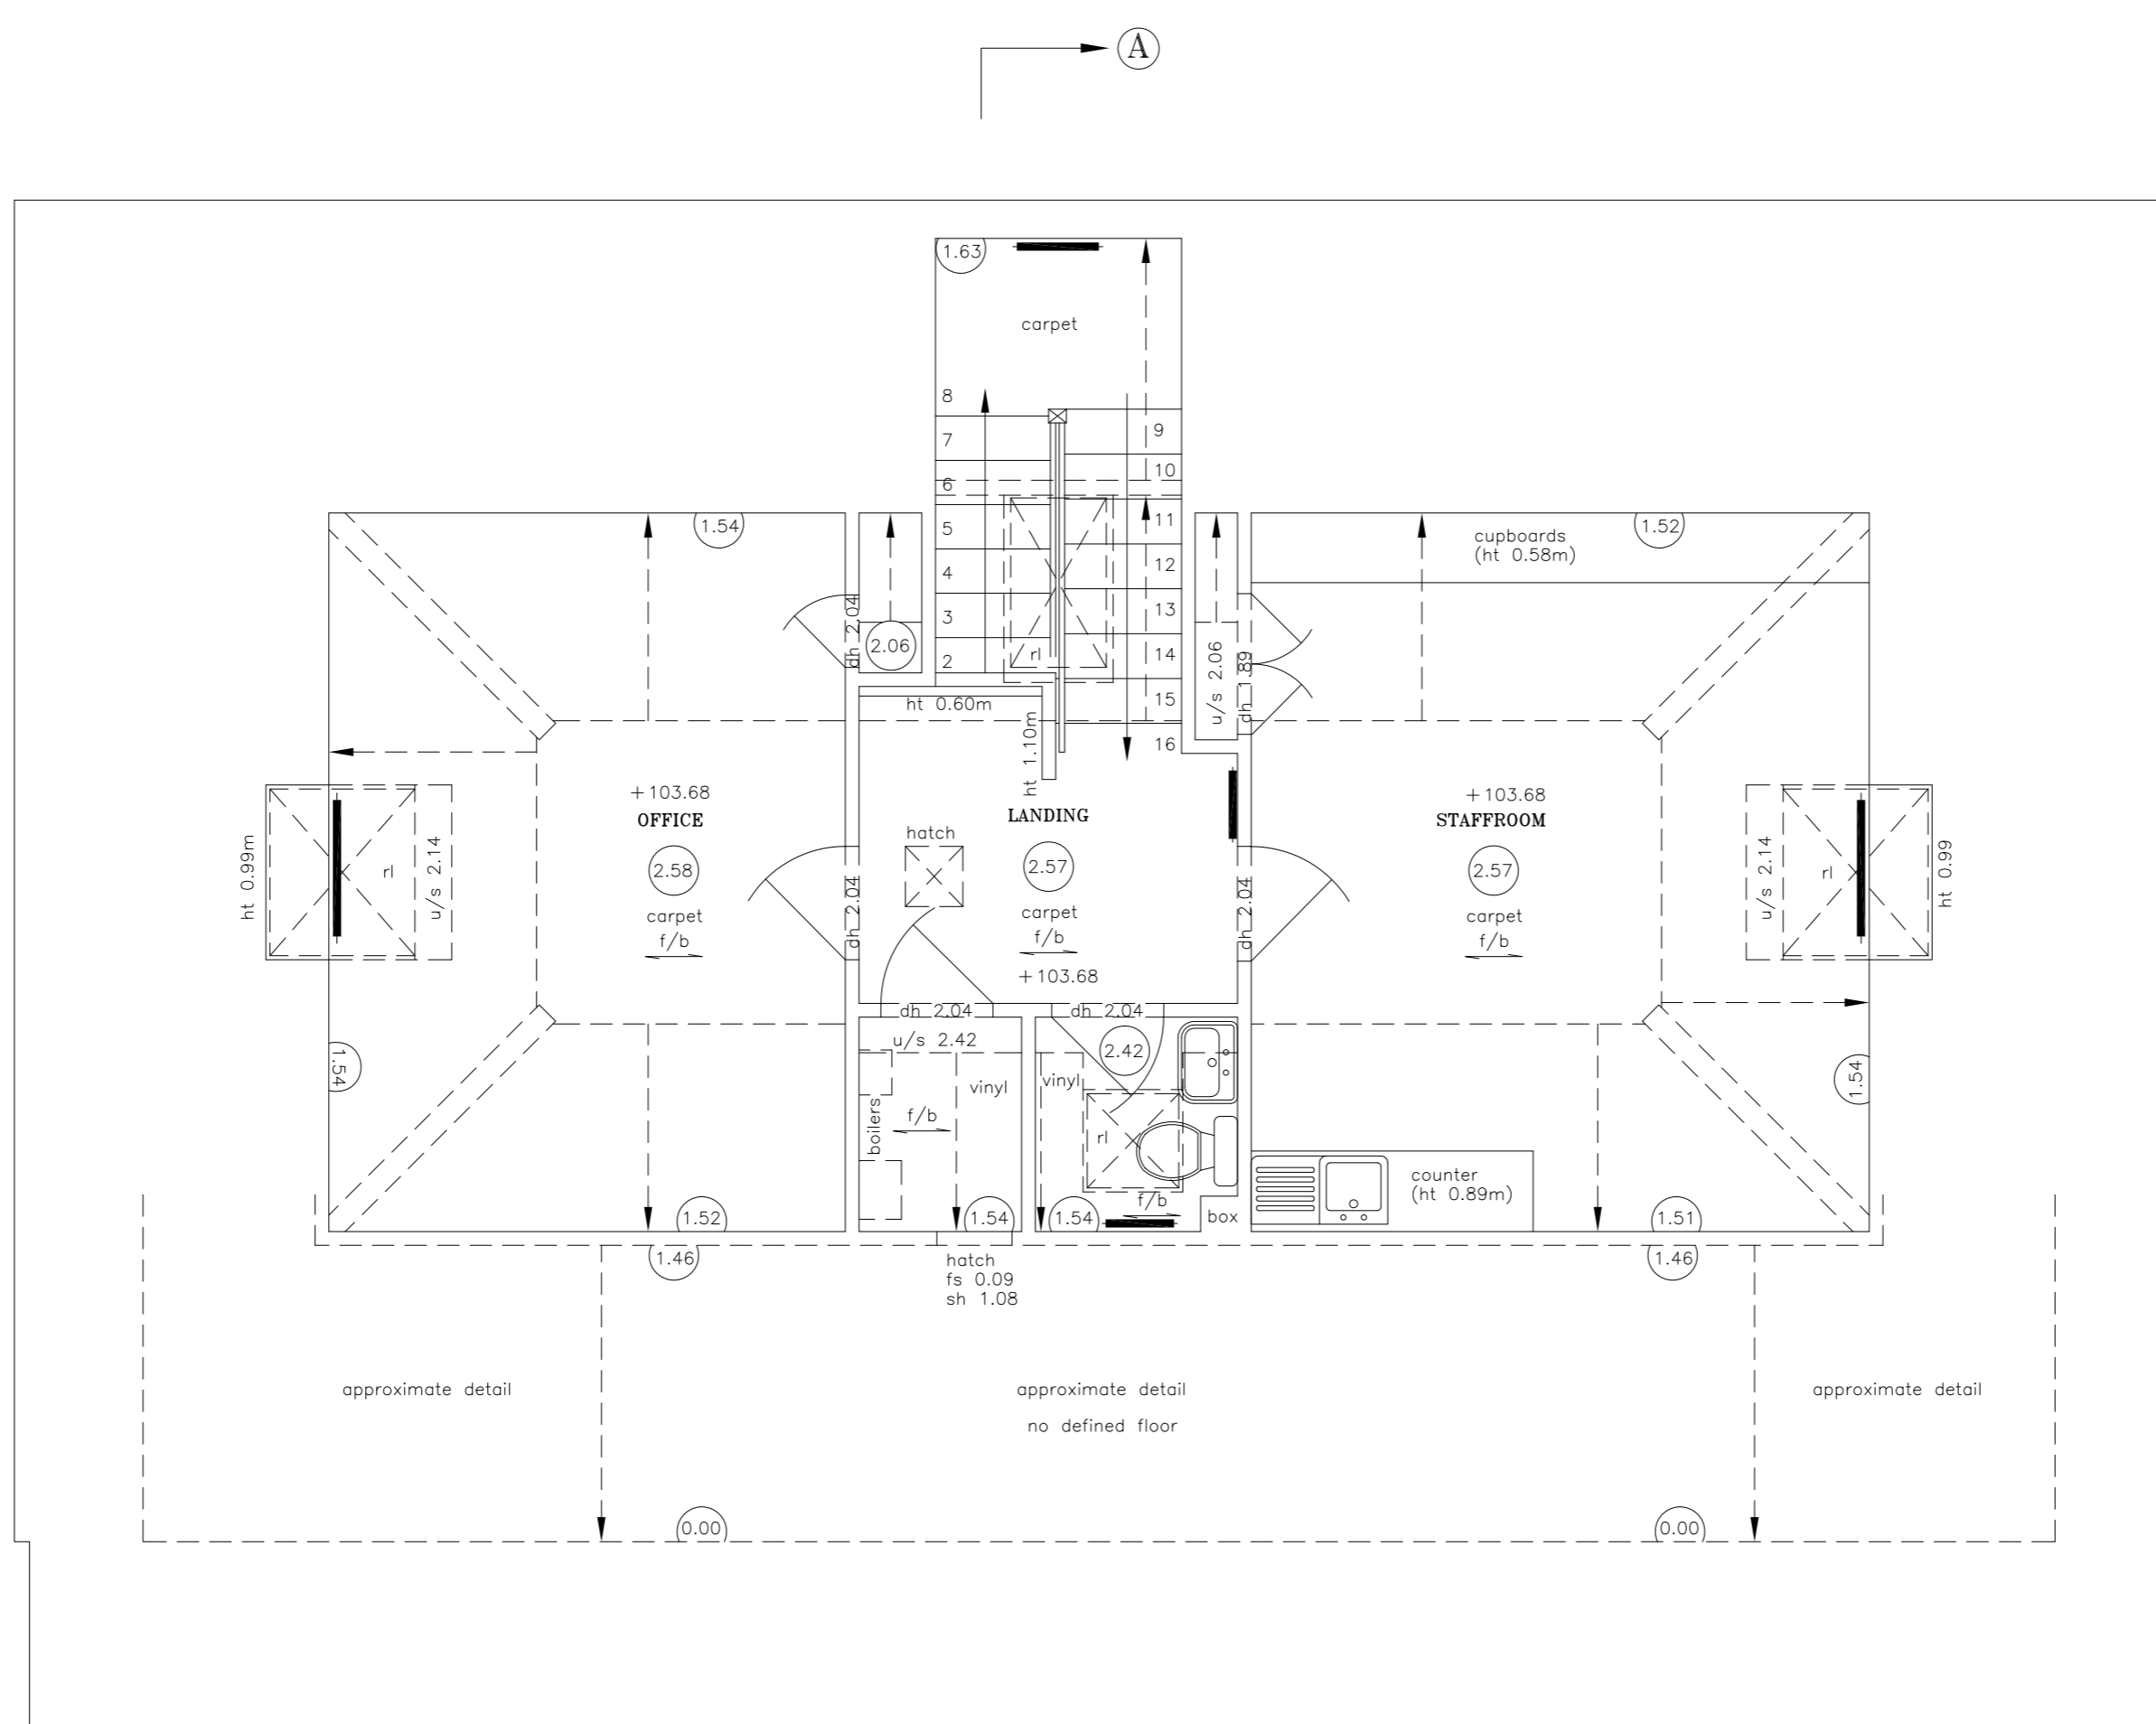


Notes


THIS SURVEY HAS BEEN PREPARED WITH A SCALING ACCURACY FOR A PLOT AT A SCALE OF 1/50

ALL LEVELS ARE IN METRES AND RELATED TO A TBM LOCATED ON MAIN HOLE COVER AS SHOWN ON DWG 1293/1 (value 100.00m).

- sh sill to head height
- fs floor to sill height
- u/s underside height
- t/s topside height
- fb floorboard direction
- conc concrete
- rl roof light
- cup'd cupboard
- fp fireplace
- sd sliding door
- svp soil and vent pipe
- rwp rain water pipe
- ⊙ carpet
- ⊙ 3.17 room height
- roof slope
- radiator

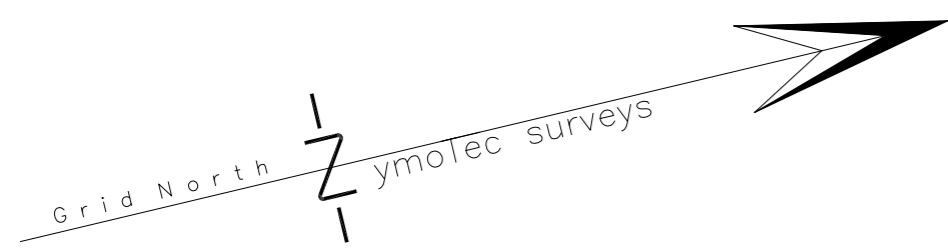

FIRST FLOOR PLAN

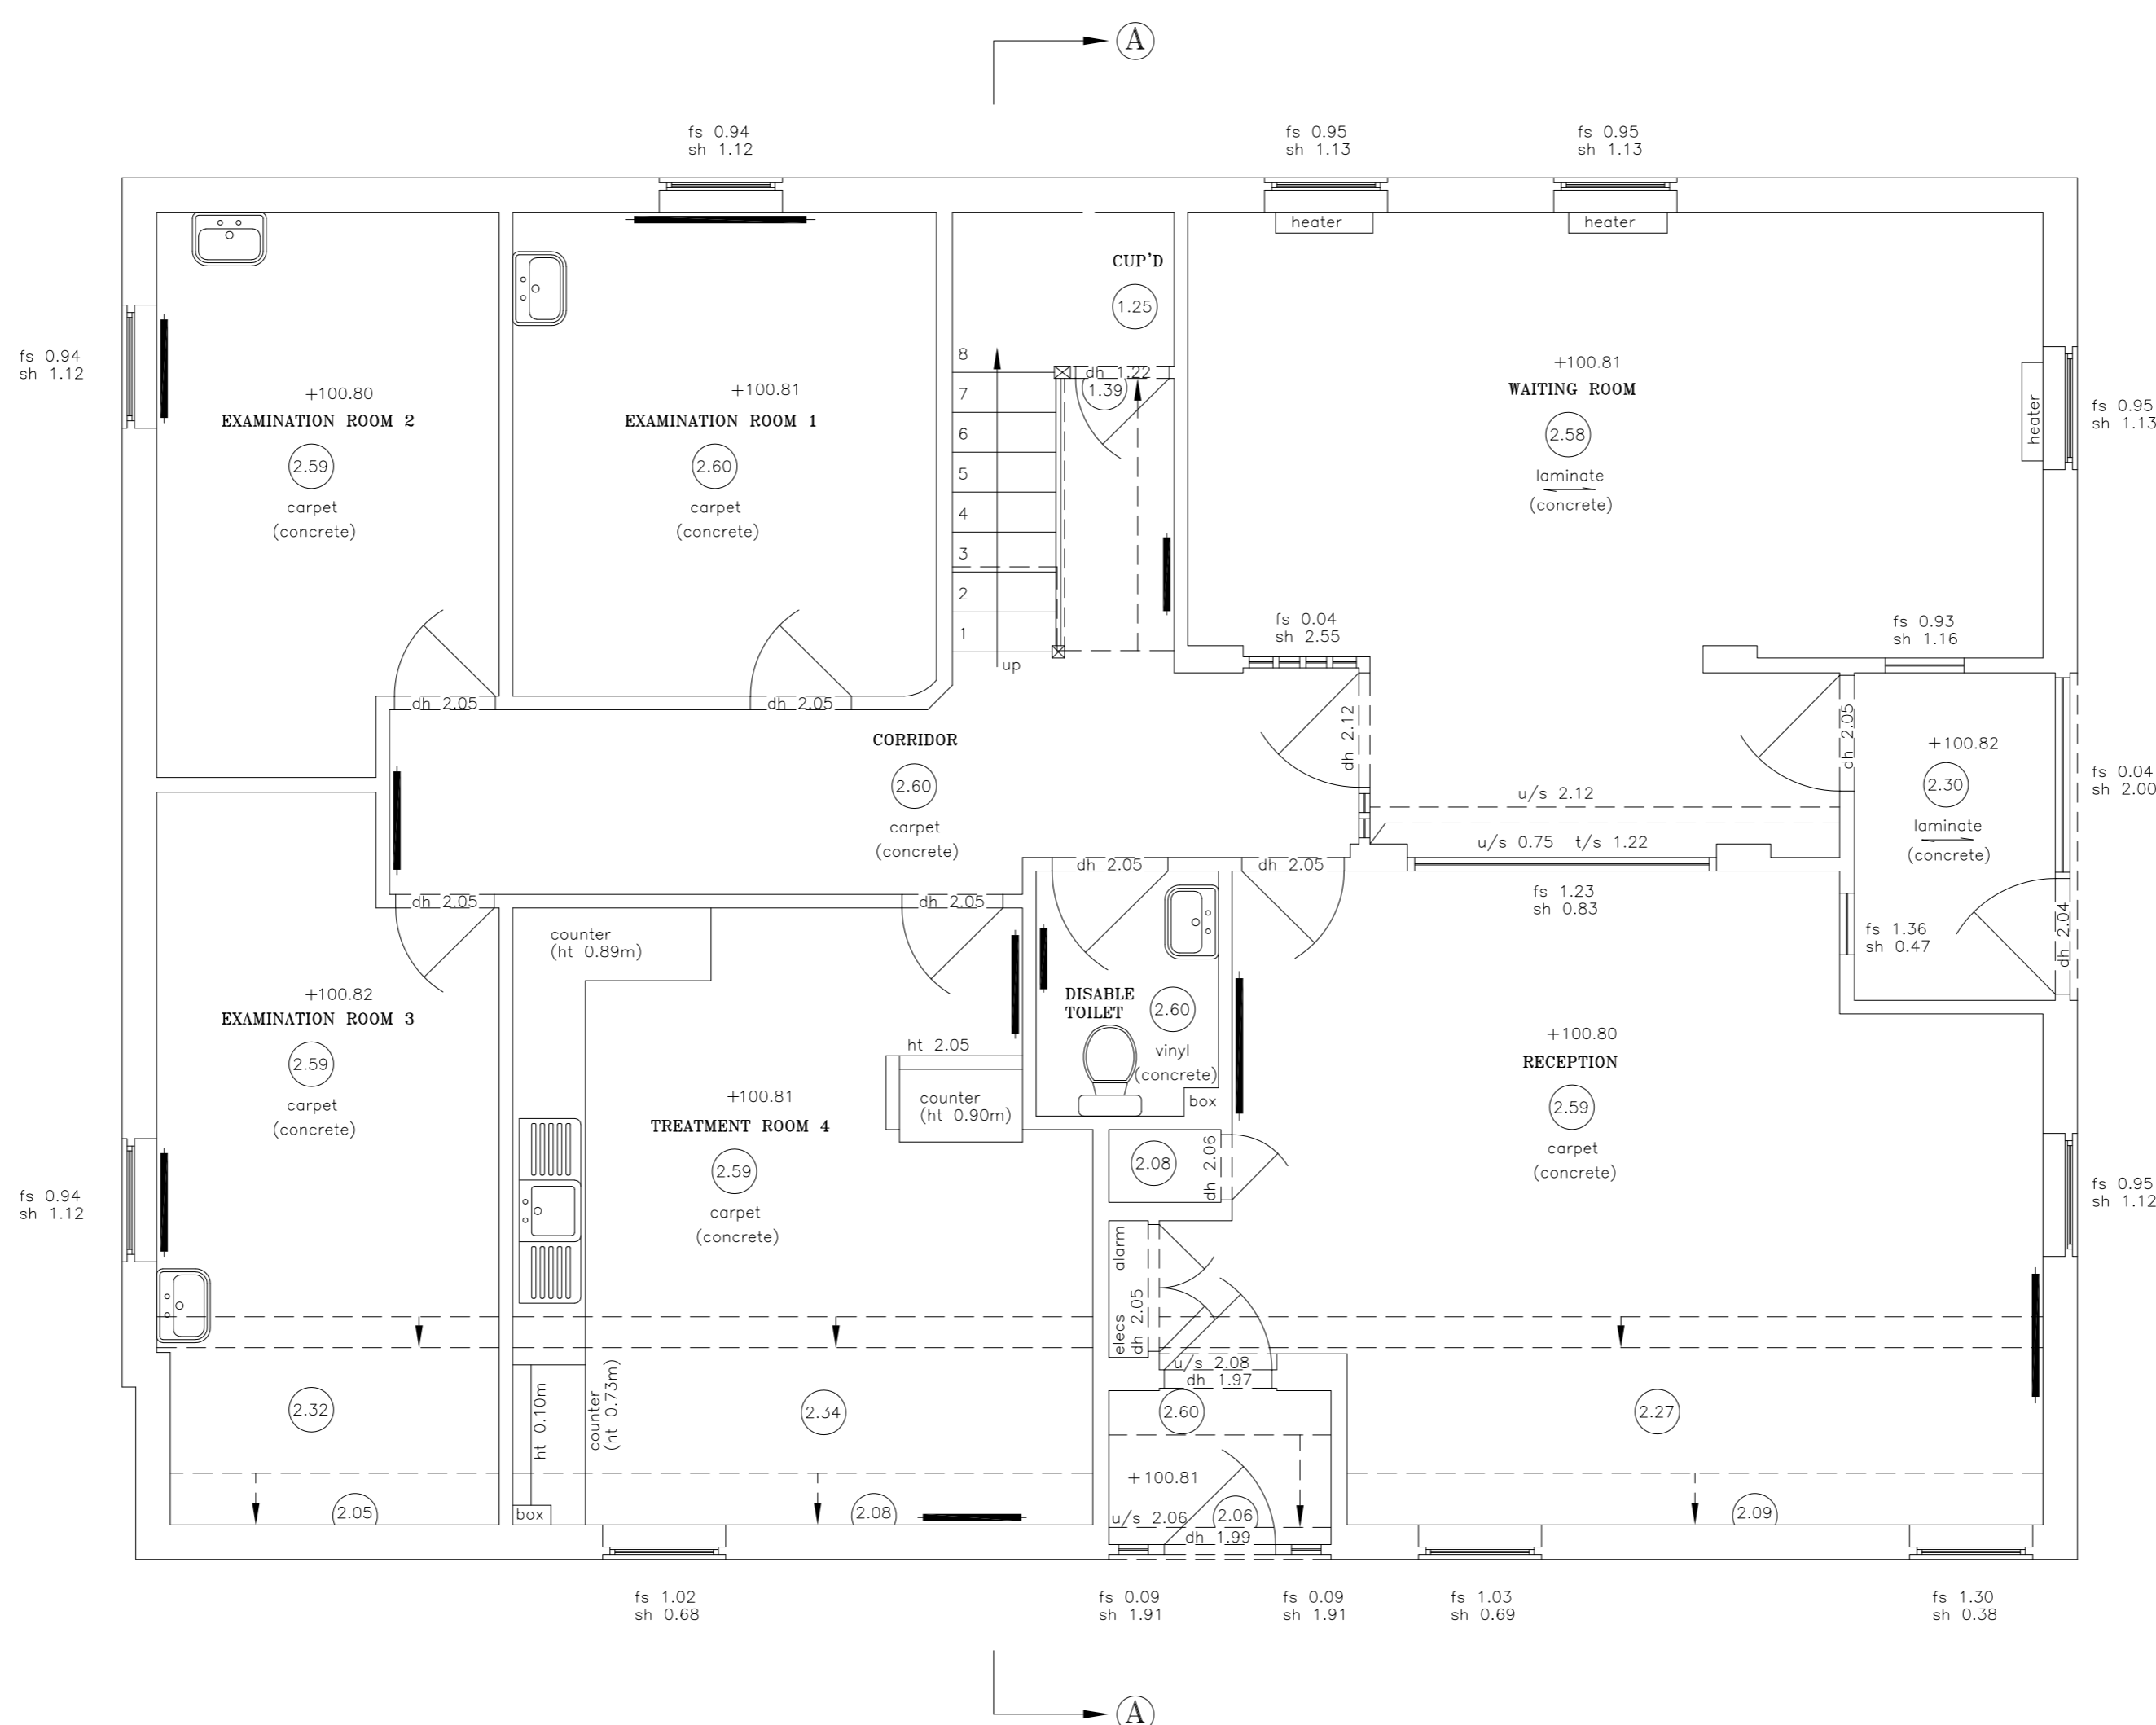

GROUND FLOOR PLAN

SJF/SAH © ZymoTEC Surveys Ltd. A/CAD

job
**WOODWAY PARK MEDICAL CENTRE
WIGSTON ROAD
COVENTRY
CV2 2RH**

client
ALAN C RILEY ASSOCIATES

title FLOOR PLANS	dwg no. 1293/2
----------------------	-------------------

scale 1/50 @ A1	date FEBRUARY 2008
--------------------	-----------------------

ZymoTEC Surveys
THE STANDARD FOR ACCURACY

TOPOGRAPHICAL AND MEASURED BUILDING SURVEYORS
PO Box 4256, Leamington Spa, CV31 9BZ
TEL: 01926 429565 FAX: 01926 429565
E-MAIL: info@zymotecs-surveys.com
www.zymotecs-surveys.com