




Front Elevation

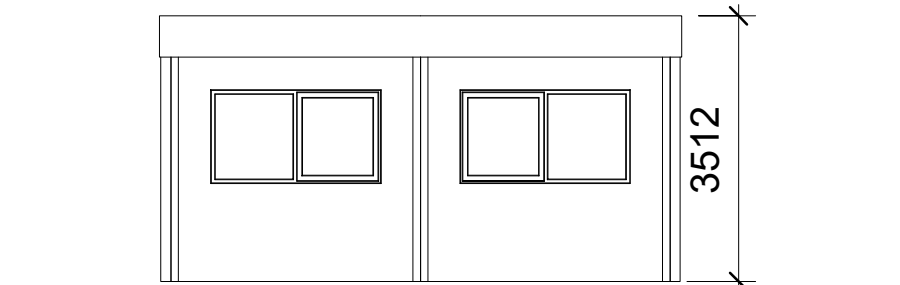

Left Elevation

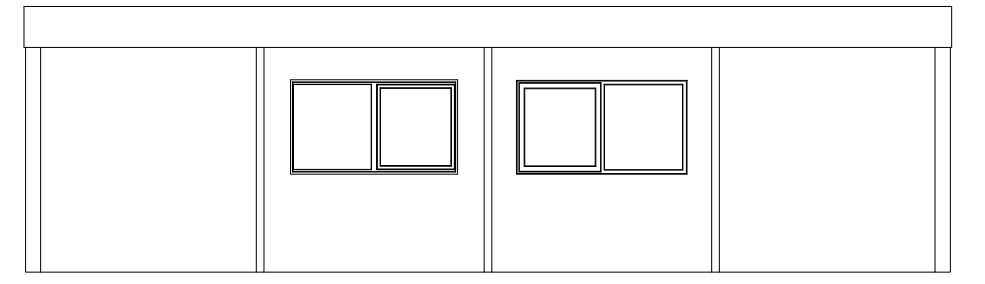

Rear Elevation

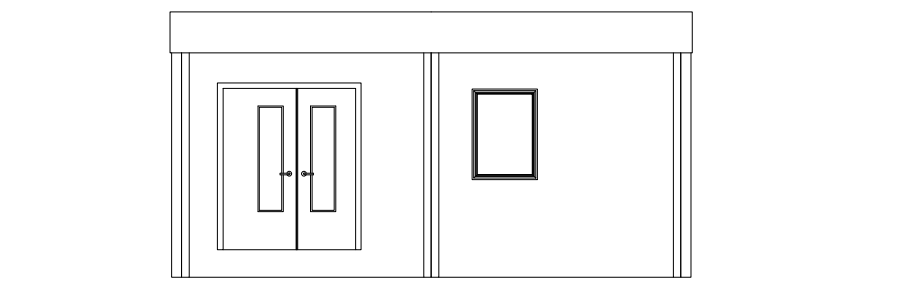


Right Elevation



Floor Area = 78.08m

Scale Bar (1:200)

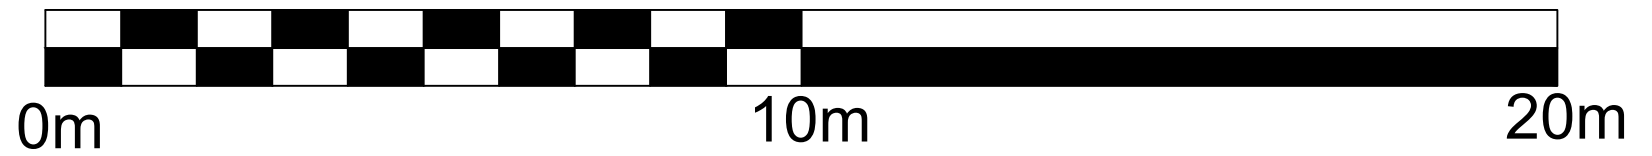

Portakabin

University Hosp. Coventry  
at Clifford Bridge Rd,  
Coventry  
CV2 2DX

Date: 10.11.20

Scale : 1:100 @ A3

Dwg No: DLUHCWPE