


disclaimer
 This document and its design content is copyright ©. It shall be read in conjunction with all other associated project information including models, specifications, schedules and related consultants documents. Do not scale from documents. All dimensions to be checked on site. Immediately report any discrepancies, errors or omissions on this document to the Originator. If in doubt ASK.

The approved plans for The Charterhouse and surrounding site are not shown on this drawing. Please refer to the approved planning information for current proposed information.

The stable block building is un-surveyed and in an unstable condition.
 Hazards annotated with a red outline triangle with an '!' inside. Note this list is not extensive and the Contractor should undertake a Risk Assessment of all potential hazards before commencing work onsite or undertaking any survey work.


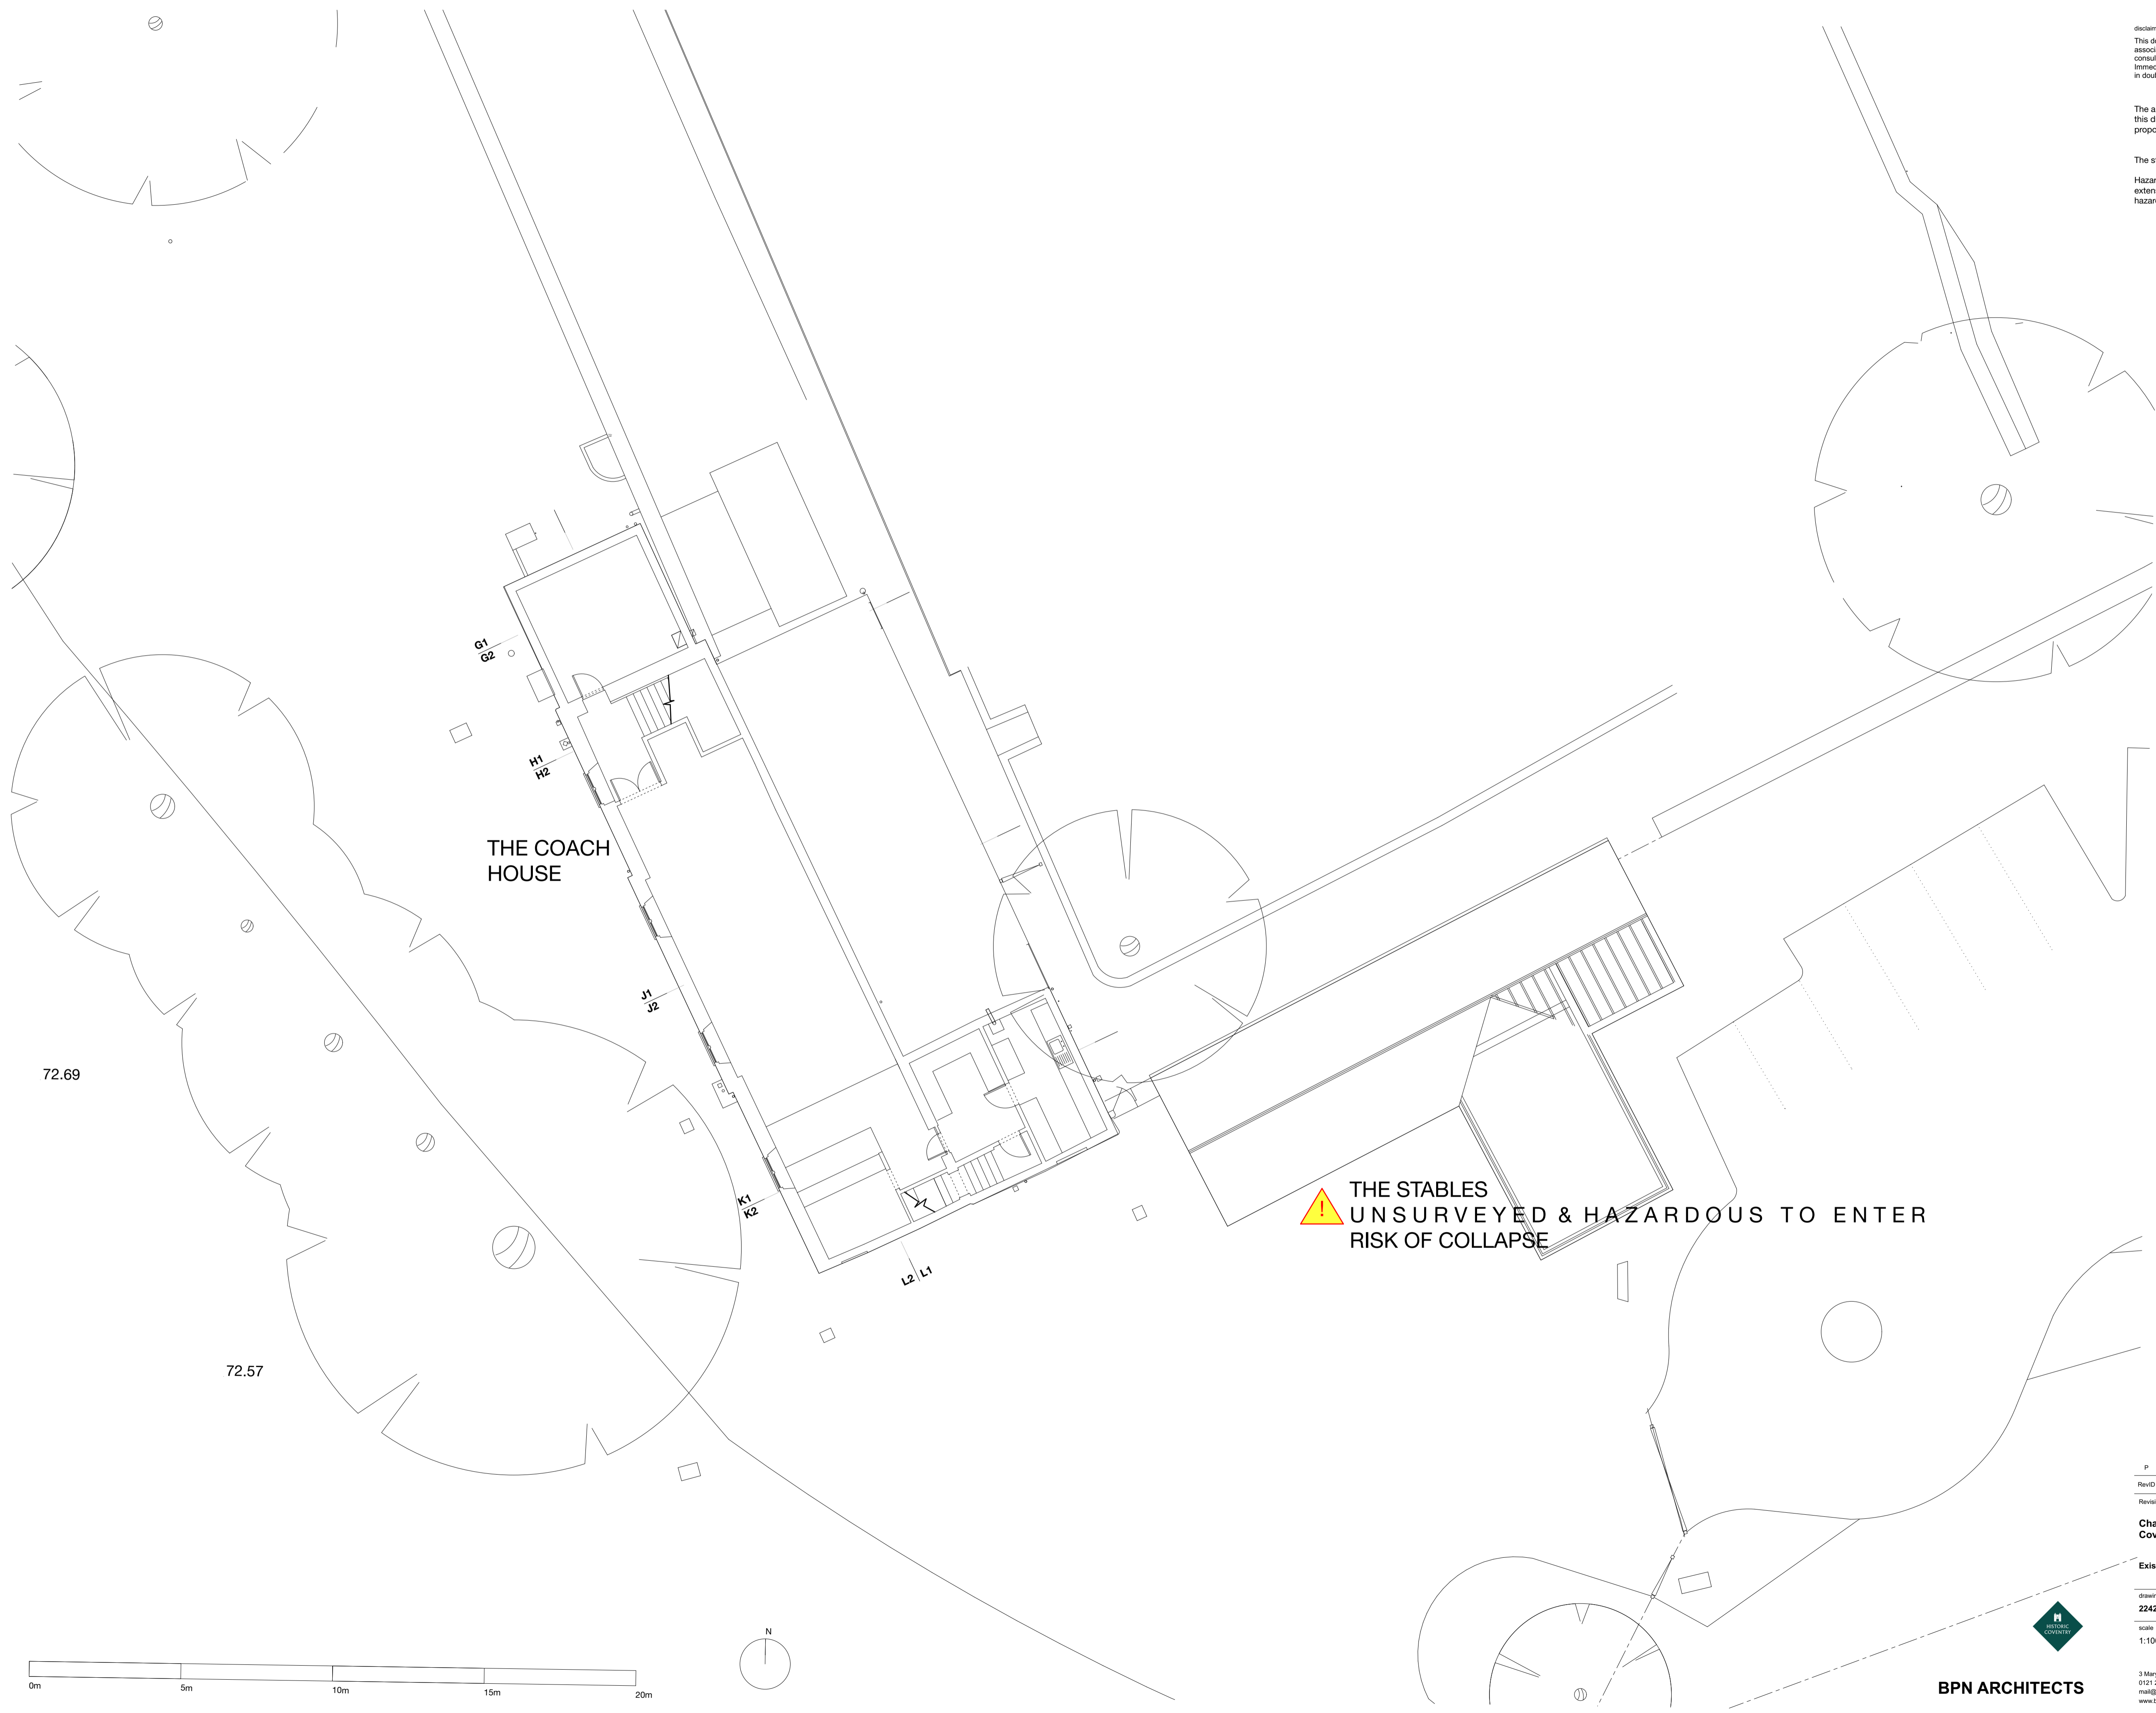


THE COACH HOUSE

! THE STABLES
 UNSURVEYED & HAZARDOUS TO ENTER
 RISK OF COLLAPSE

72.69

72.57

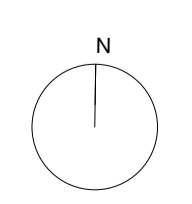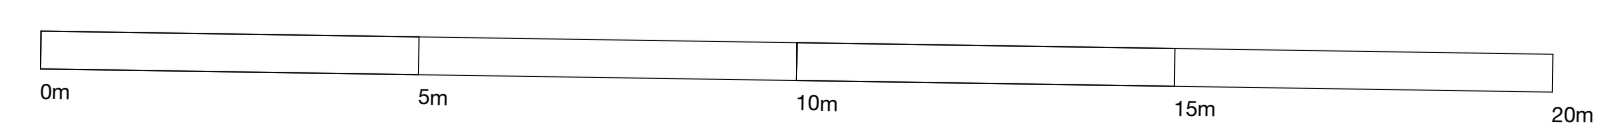

P	Planning	16/12/2020
RevID	Change Description	Issue Date
Revisions		

Charterhouse Venue, Coventry

Existing First Floor Plan		
drawing	revision	status
2242.2.0011	P	PLANNING
scale	drawn	checked
1:100 @ A1		KMDS



BPN ARCHITECTS

3 Mary Street, Birmingham, B3 1UD
 0121 233 1818
 mail@bpnarchitects.co.uk
 www.bpnarchitects.co.uk