


RevNo	Revision note	Date	Signature	Checked
A	AMENDED TO CLIENT REQUEST	18.05.20	RM	AN
B	BRICK LINE REMOVED FROM EXISTING SOUTH WALL	01.09.20	RM	AN
C	PROPOSED REDESIGN	19.01.21	RM	AN

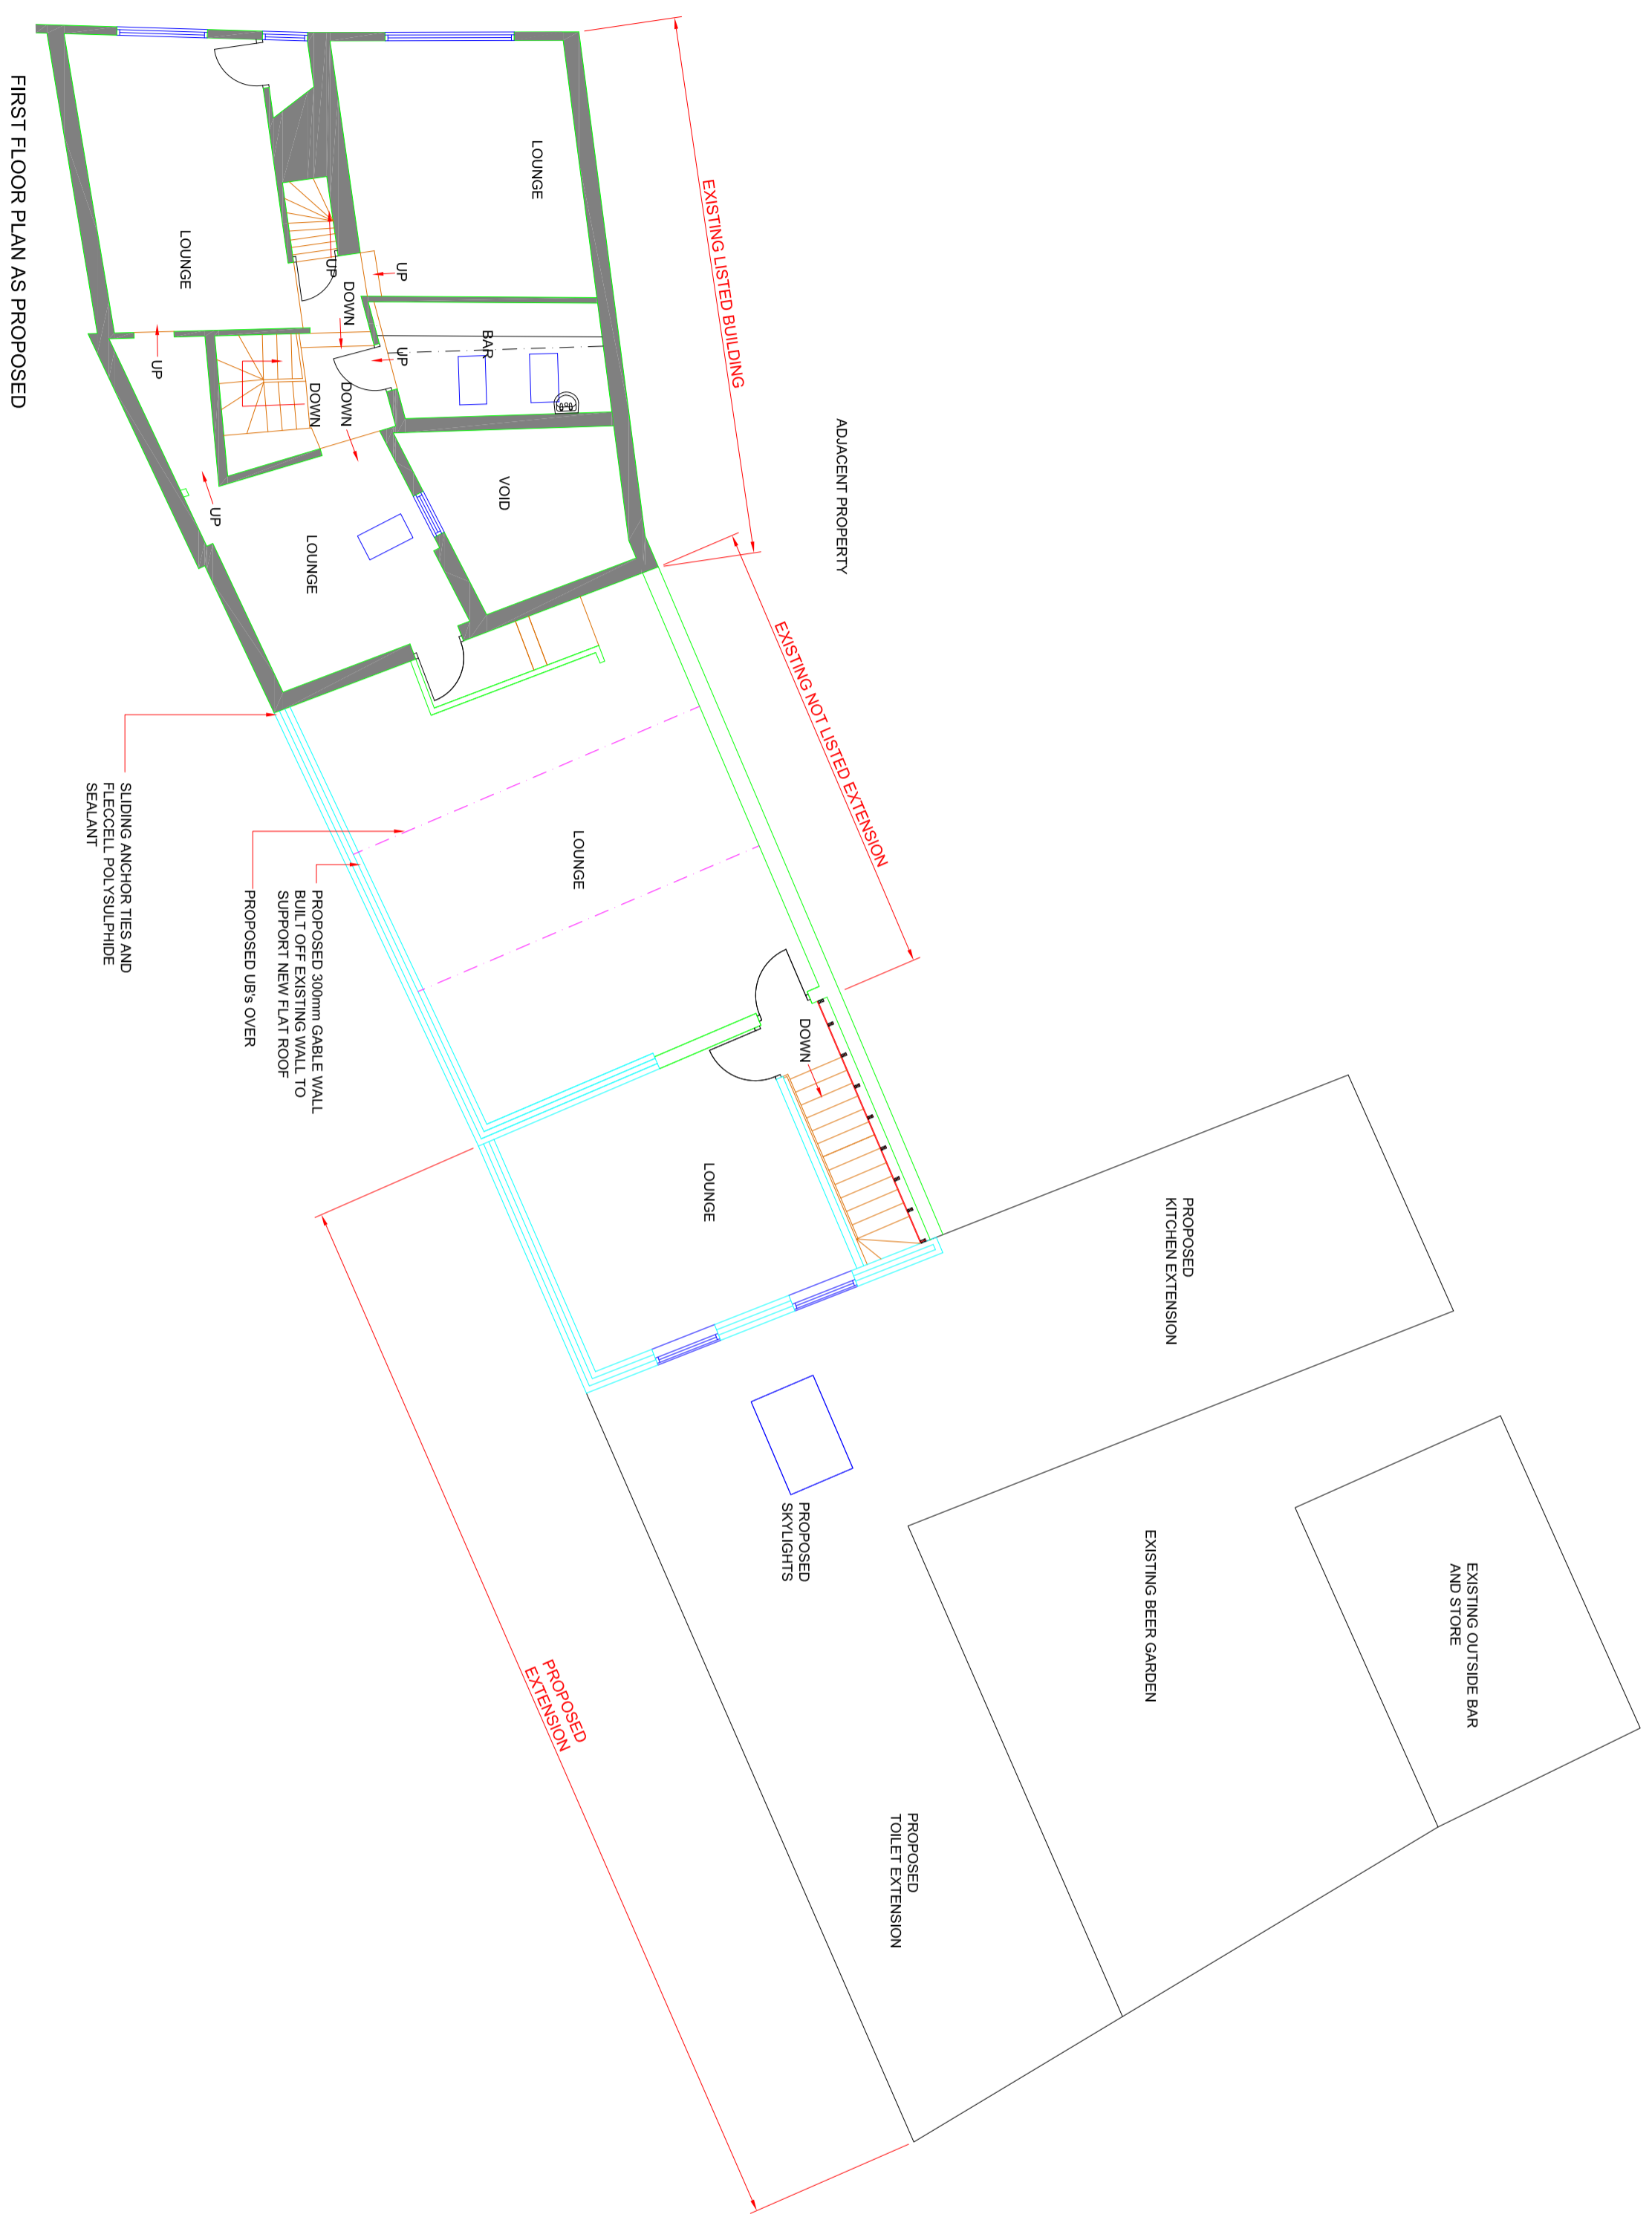

FIRST FLOOR PLAN AS PROPOSED



Consultant

AMA UK CONSULTANCY LTD
 Civil/Structural Engineering Consultants
 1 Fenston Business Centre, Westwood Way,
 Westwood Business Park, Coventry, CV4 8JA
 Tel: 02476 982010, Mob: 07852125530
 info@ama-consultancy.com

Address 114 GOSFORD STREET
 COVENTRY
 CV1 5DL

Title FIRST FLOOR PLAN
 AS PROPOSED

Drawn RM Checked AN Approved AN

Dwg No. AMA 458-006

Scale 1:100 Date 14.05.20 Revision C