



RevNo	Revision note	Date	Signature	Checked



Consultant

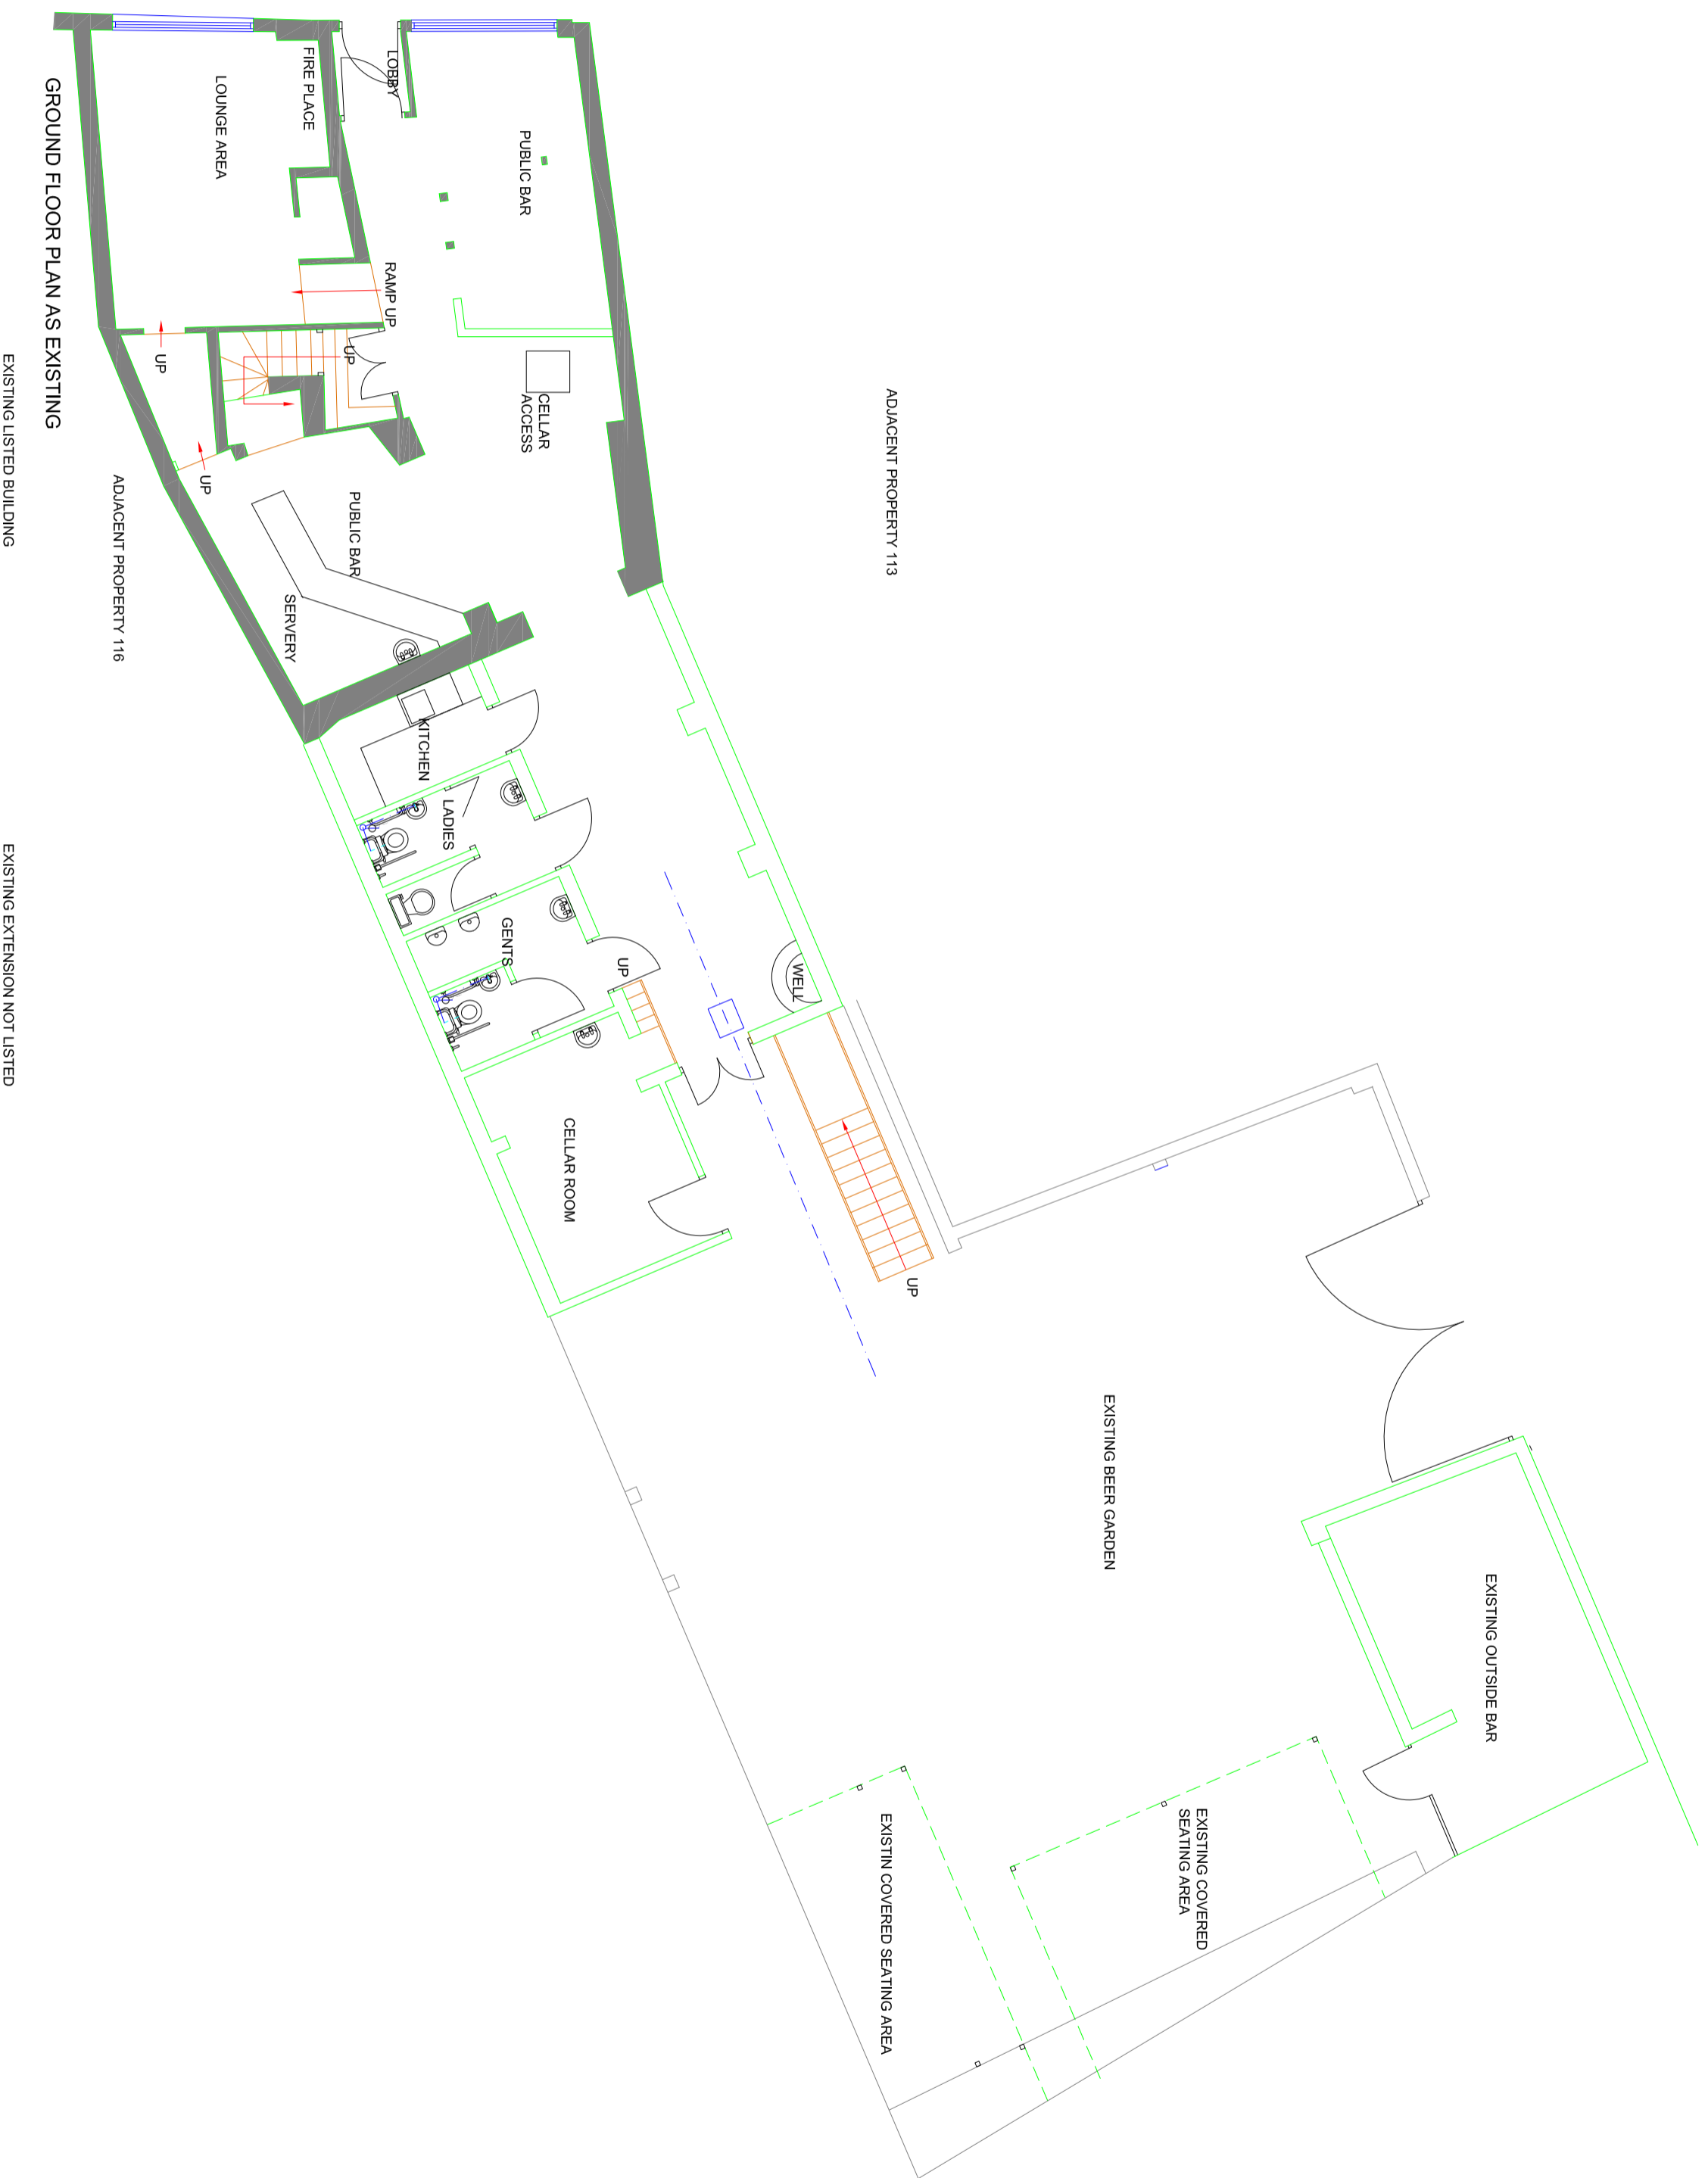

AMA UK CONSULTANCY LTD
Civil/Structural Engineering Consultants
1 Frising Business Centre, Westwood Way,
Westwood Business Park, Coventry, CV4 8JA
Tel: 02476 982010, Mob: 07852125530
info@ama-consultancy.com

Address 114 GOSFORD STREET
COVENTRY
CV1 5DL

Title GROUND FLOOR PLAN
AS EXISTING

Drawn	RM	Checked	AN	Approved	AN
--------------	----	----------------	----	-----------------	----

Dwg No. AMA 458-002

Scale	1:100	Date	14.05.20	Revision	-
--------------	-------	-------------	----------	-----------------	---

