




RevNo	Revision note	Date	Signature	Checked

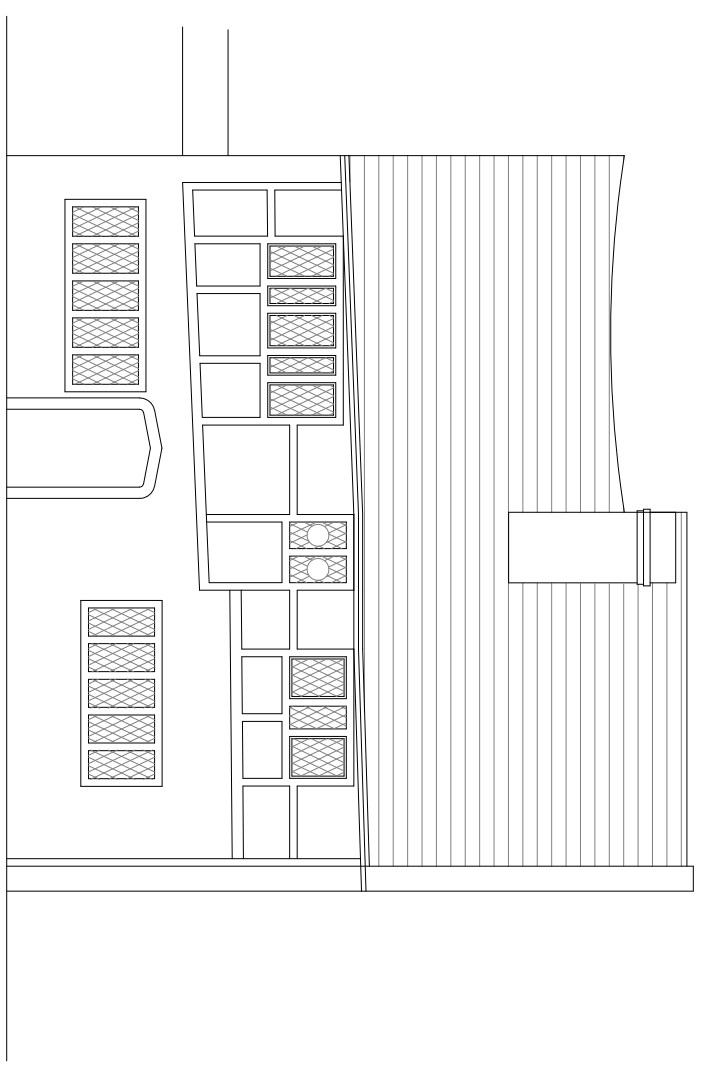

FRONT ELEVATION AS EXISTING

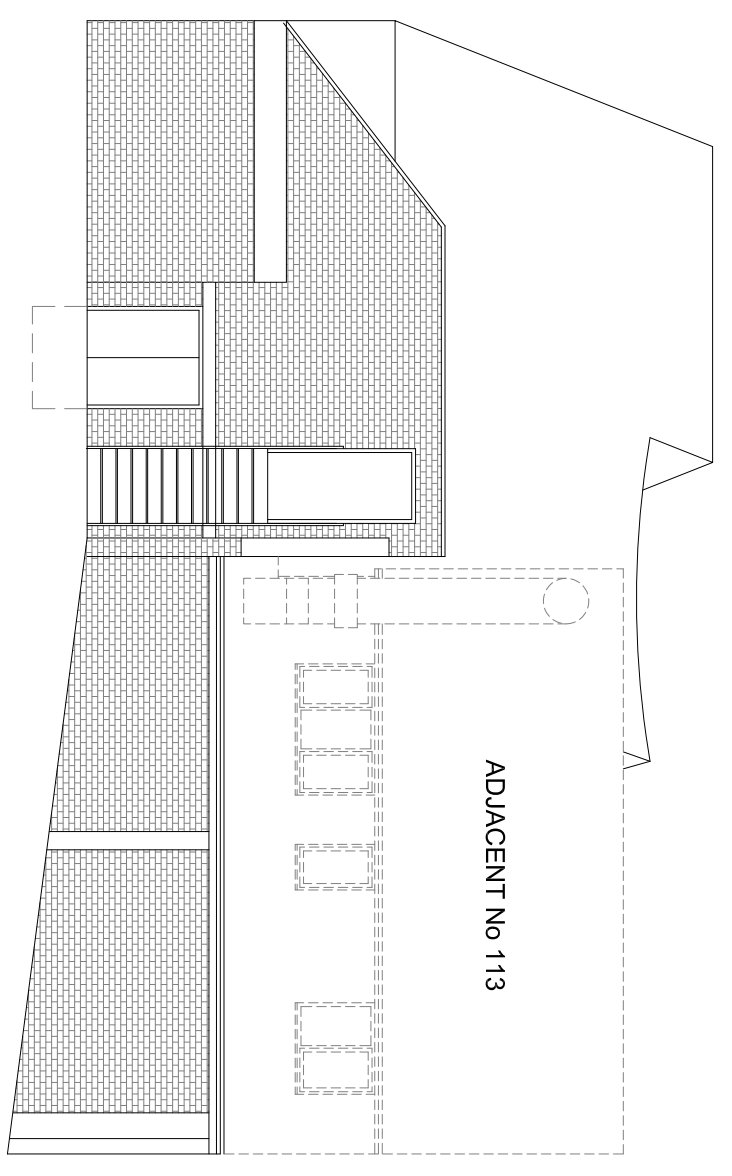

REAR ELEVATION AS EXISTING

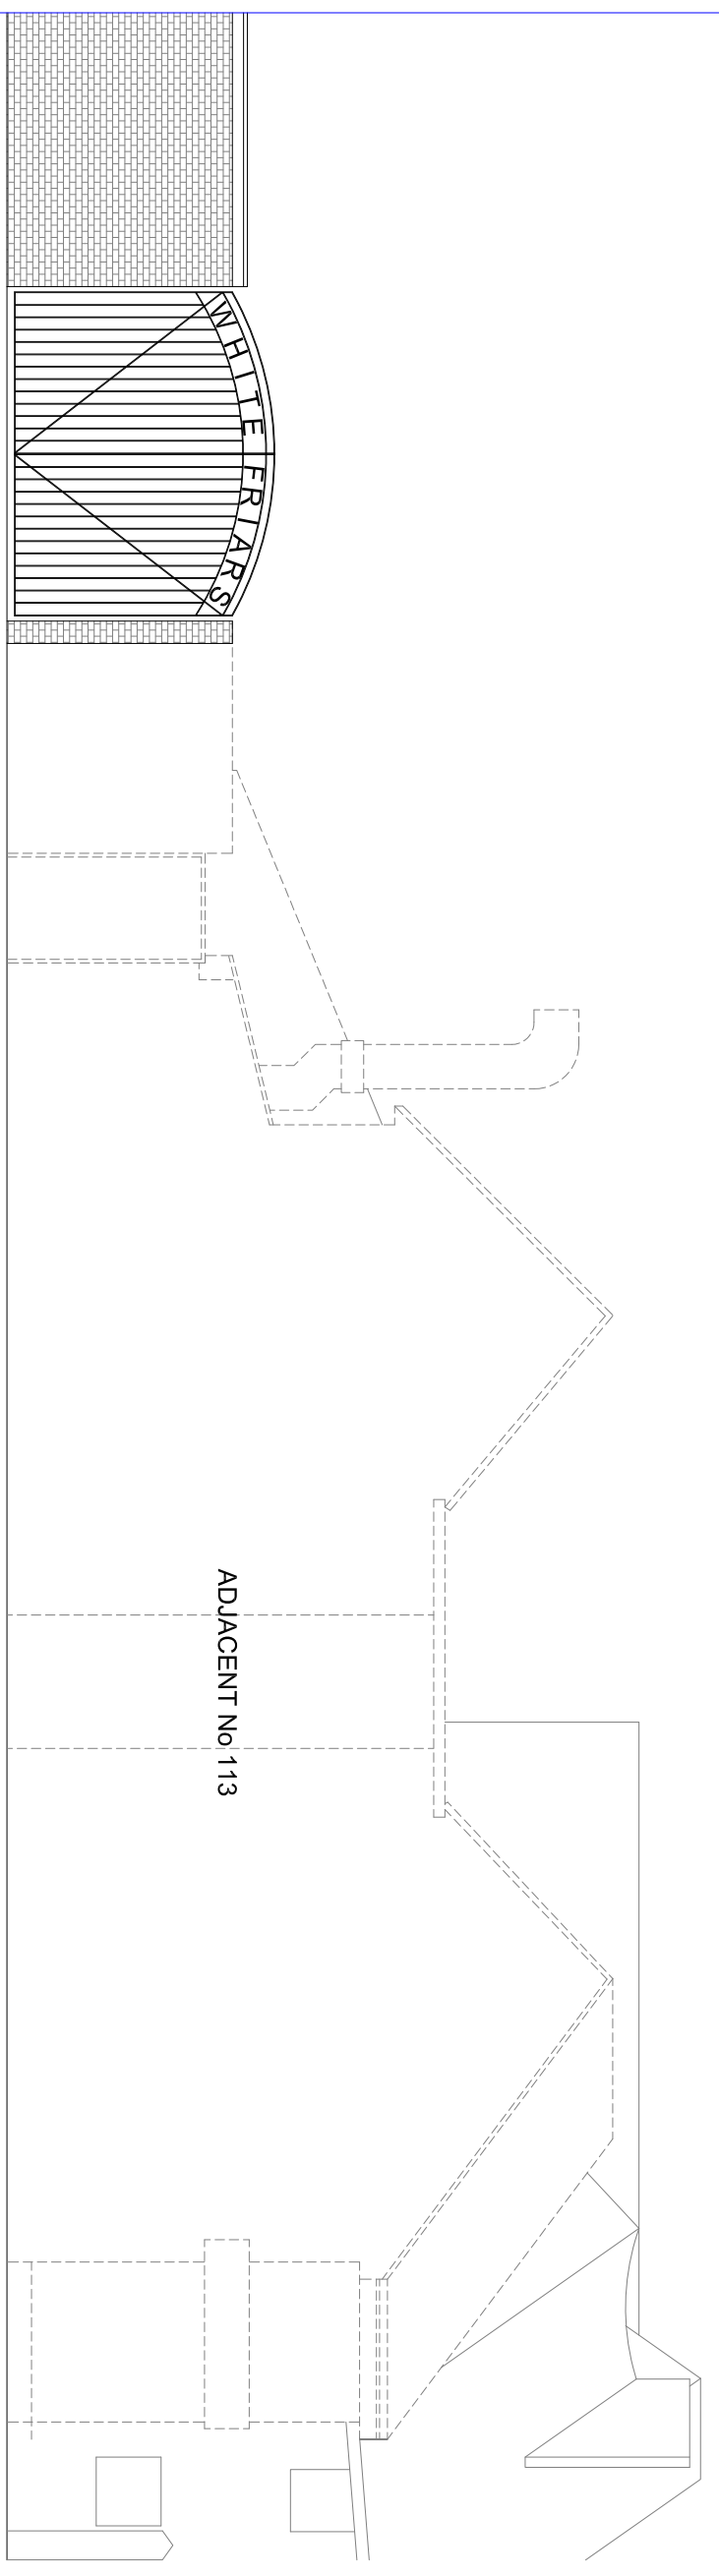

SIDE ELEVATION FROM CAR PARK  
AS EXISTING

Consultant



AMA UK CONSULTANCY LTD  
Civil/Structural and planning Consultants  
1 Ensign Business Centre, Westwood Way,  
Westwood Business Park, Coventry, CV4 8JA  
Tel: 02476 982010, Mob: 07852125530  
info@ama-consultancy.com

Address 114 GOSFORD STREET  
COVENTRY  
CV1 5DL

Title ELEVATIONS AS EXISTING

Drawn	Checked	Approved
RM	AN	AN
Dwg No.	AMA 4.58-004	
Scale	Date	Revision
As Noted	14.05.20	