


31/08/2011 Rev A General updates

DATE:  
AUG 2011  
DRAWING NO:  
11.05.015A  
SCALE:  
1:100 @ A1

CLIENT:  
KEP DEVELOPMENTS  
PROJECT:  
OLD HALL COVENTRY  
TITLE:  
PROPOSED GROUND FLOOR PLAN (alpha)

HOWL ASSOCIATES  
ASSOCIATES  
HOWL ASSOCIATES LTD  
25 Tennyson Road  
Wolverhampton CV7 9 3BX  
Telephone: 01915 282022  
Fax: 01915 282023  
Email: info@howl.co.uk  
Web: www.howl.co.uk

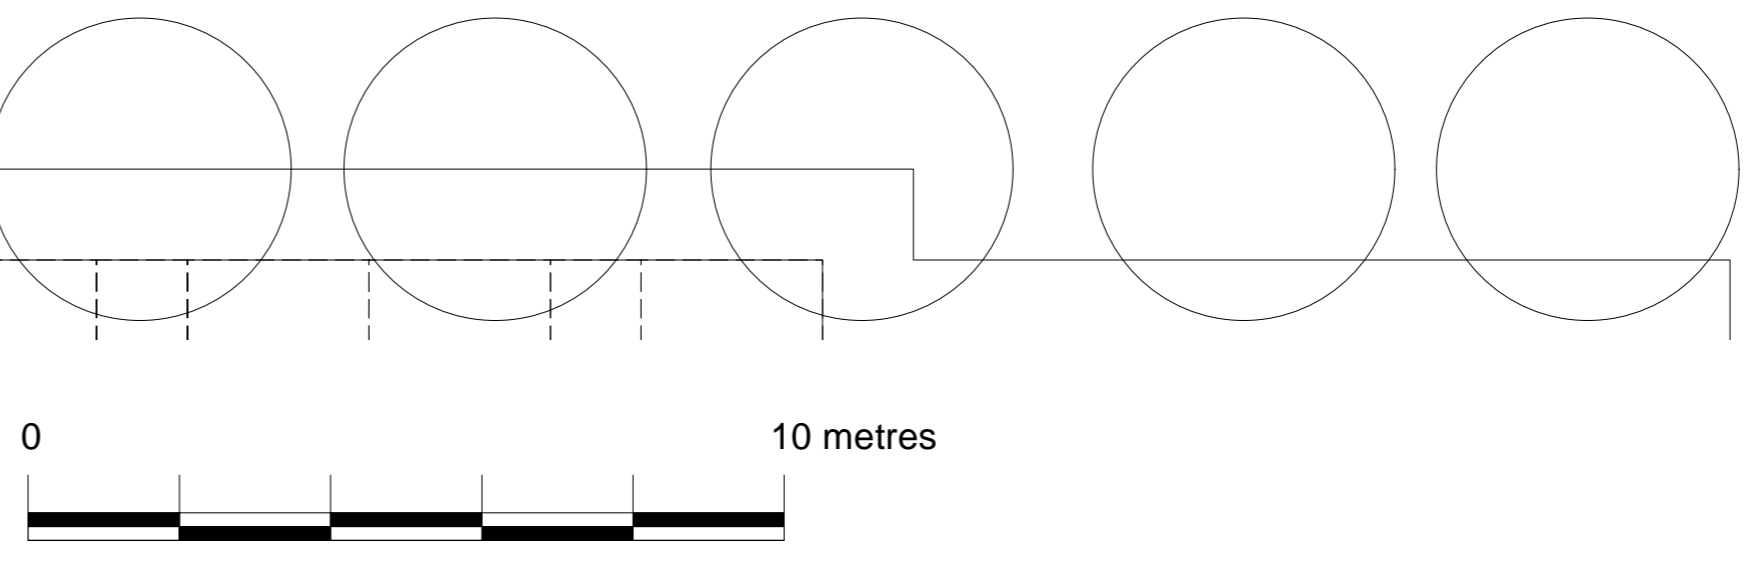

This drawing is the property of Howl Associates Ltd. It is not to be used, copied, or reproduced in any form without the written consent of Howl Associates Ltd.