


HOWL
 ASSOCIATES
 HOWL ASSOCIATES LTD
 21 Templeogue Road
 Westmountain Drive, Dublin 18
 Telephone: 01 852 8202
 Fax: 01 852 8203
 Email: info@howl.co.uk
 Web: www.howl.co.uk

31/08/2011 Rev A General updates
 CLIENT: KEP DEVELOPMENTS
 PROJECT: OLD HALL COVENTRY
 TITLE: PROPOSED ROOF PLAN (alpha)

DATE: AUG 2011
 DRAWING NO: 11.05.019A
 SCALE: 1:100 @ A1

ARCHITECTURAL
 URBAN DESIGN

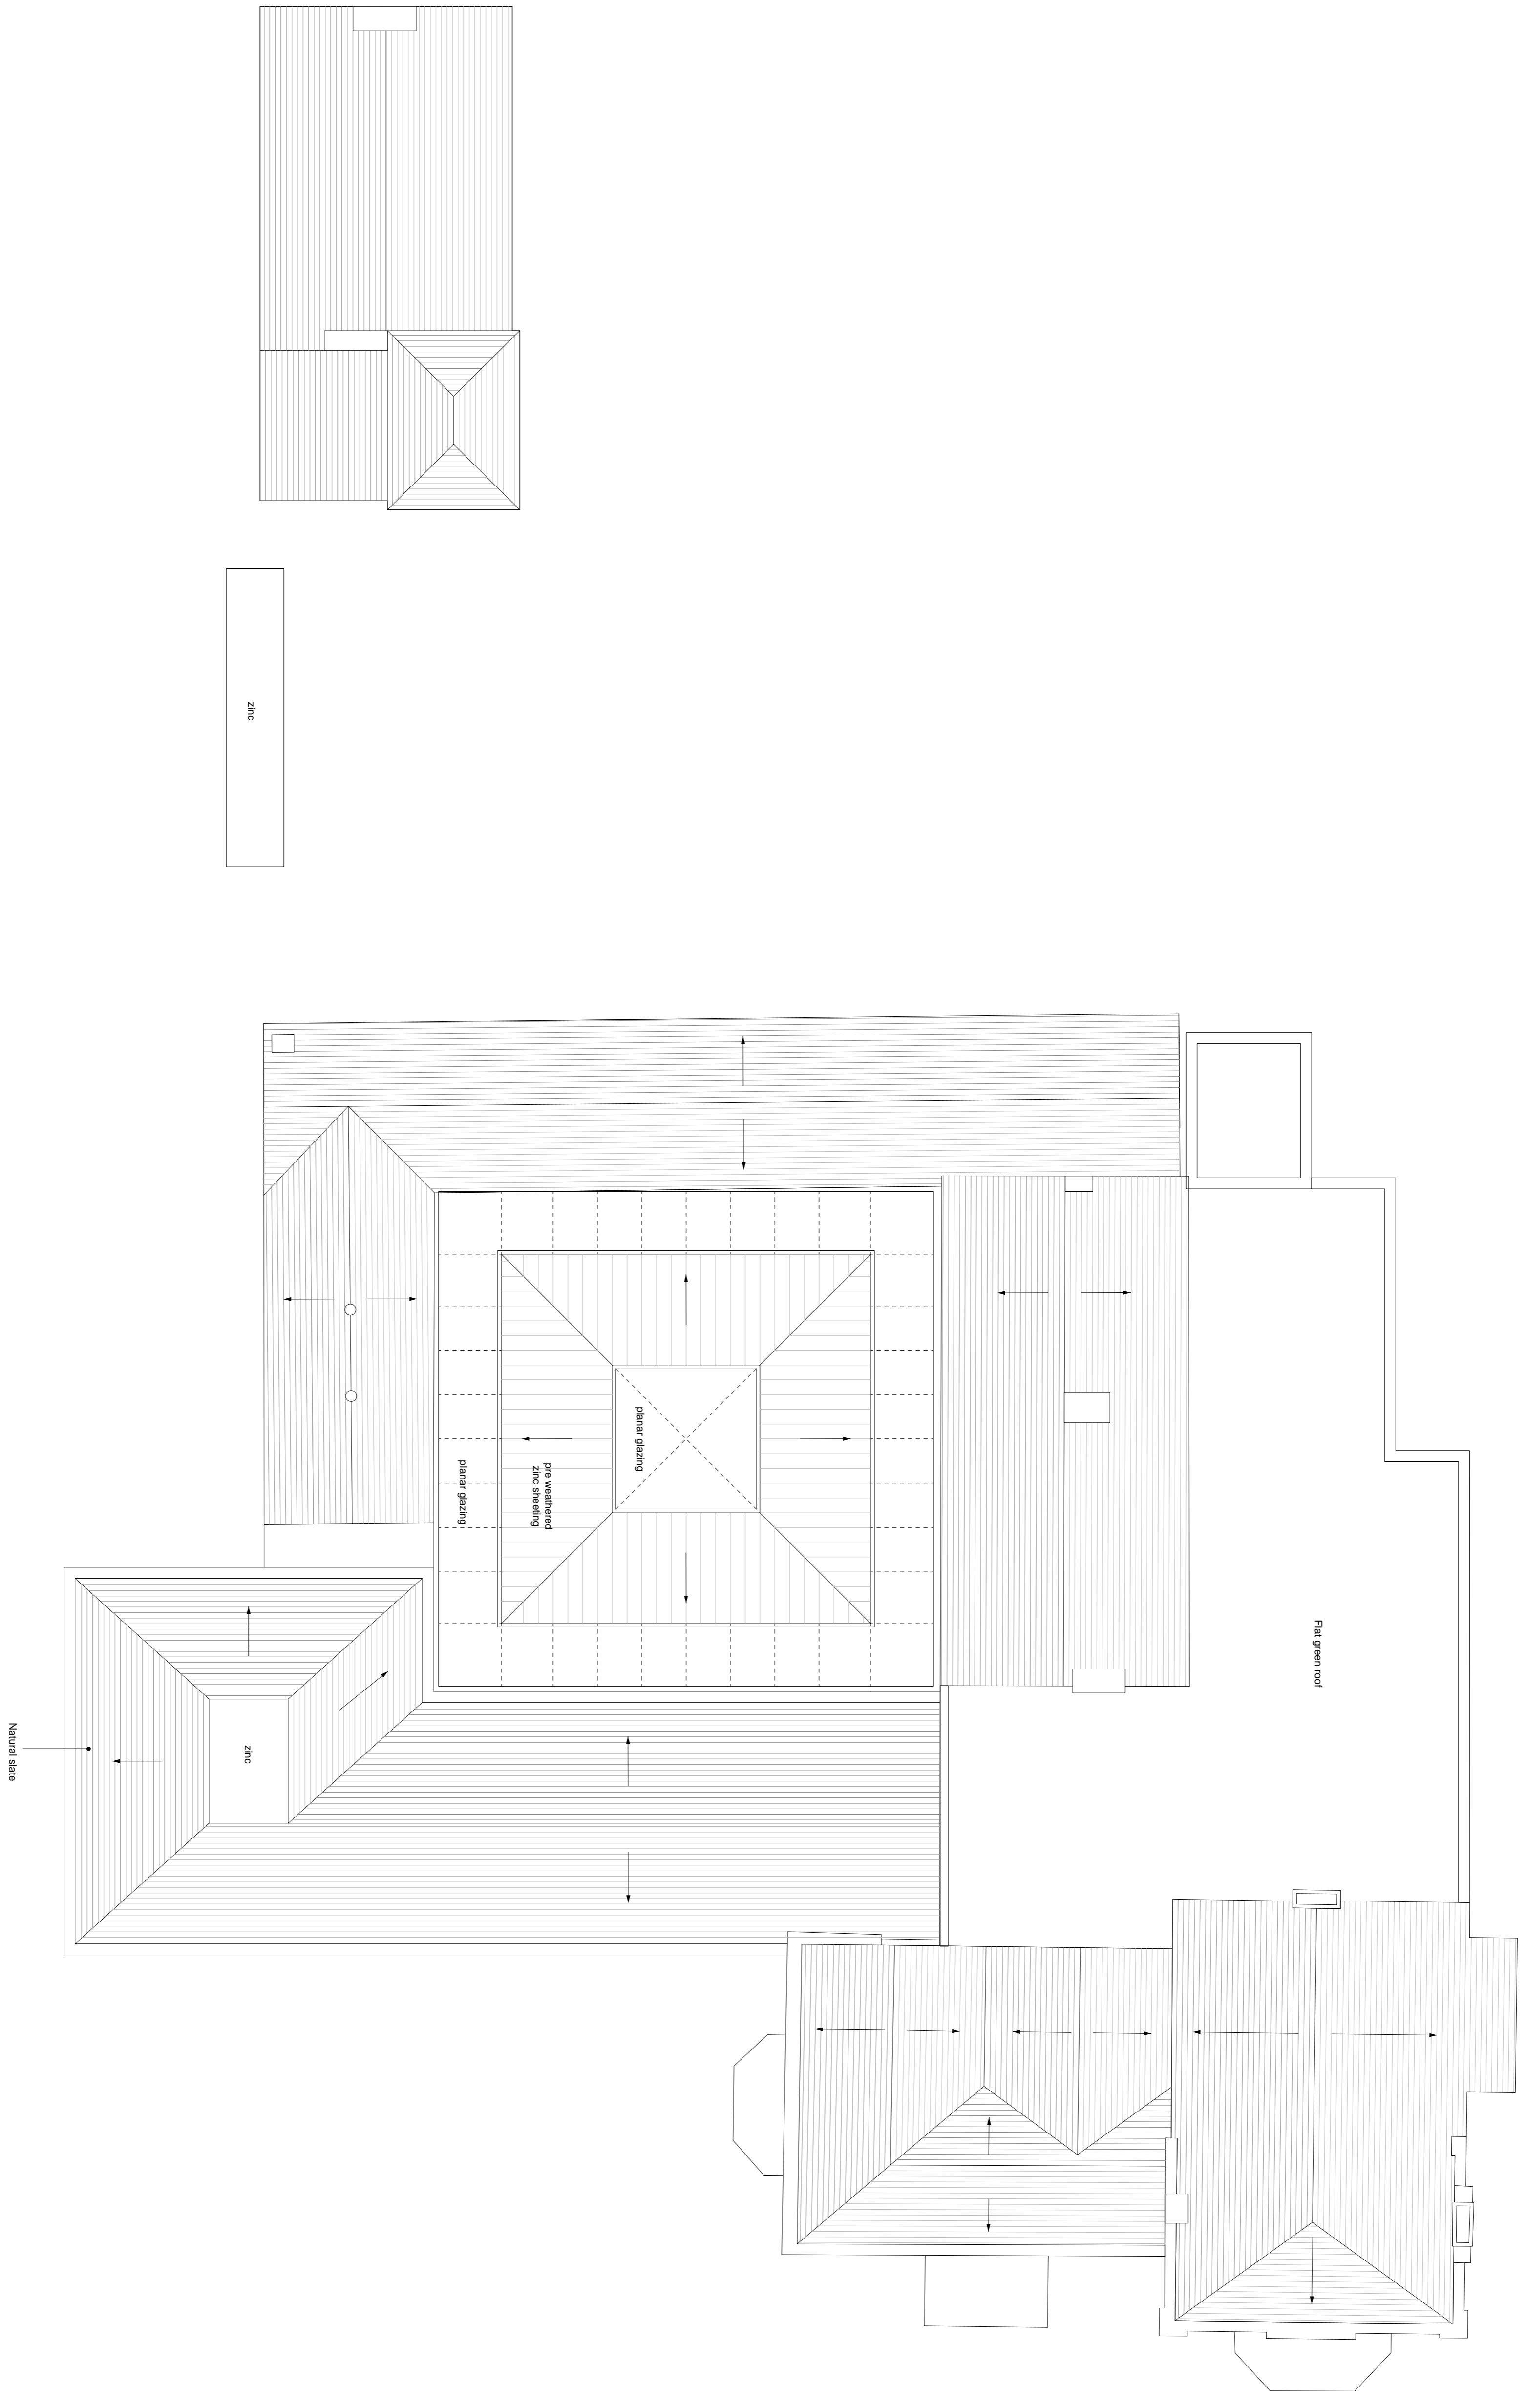

zinc