


EXISTING SOUTH EAST ELEVATION



EXISTING SOUTH EAST ELEVATION -  
TOWER AND COTTAGE

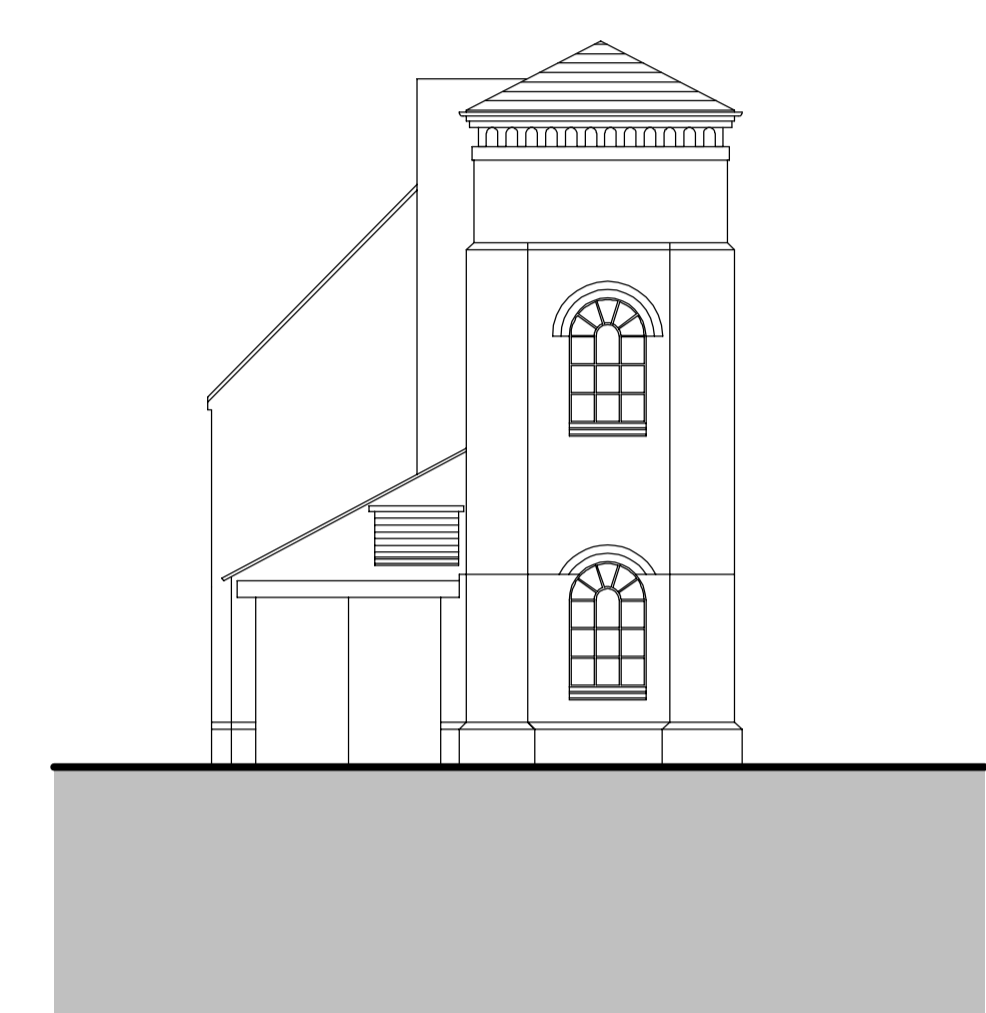

EXISTING NORTH EAST ELEVATION



**HOWL ASSOCIATES LTD**  
 Shindery House  
 21 Birmingham Road  
 Kidderminster  
 Worcestershire DY10 2BX  
 Telephone : 01562 820022  
 Facsimile : 01562 820400  
 E-mail: design@howl.co.uk  
 Web: http://www.howl.co.uk

Rev. A 11.05.11 General Updates  
 DATE: 11.05.11  
 DRAWING NO: 11.05.020A  
 PROJECT NO: 11.05.020A  
 SCALE: 1:200 @ A1  
 TITLE: EXISTING SOUTH EAST AND NORTH EAST ELEVATIONS

ARCHITECTURE  
 URBAN DESIGN