


DO NOT SCALE FROM THIS DRAWING.


THE CONTRACTOR IS RESPONSIBLE FOR CHECKING AND VERIFYING ALL DIMENSIONS ON SITE. THE CONTRACTOR SHALL REPORT ANY DISCREPANCIES TO CALLOPE UK BEFORE PROCEEDING WITH ANY WORKS.

THIS DRAWING IS COPYRIGHT PROTECTED AND MUST NOT BE REPRODUCED WITHOUT THE PRIOR WRITTEN AGREEMENT FROM CALLOPE UK

SITE MAP



OTHER INFORMATION



REV	Description	00.00.15



www.calllopeuk.com  
tel.: +44 7951 630 900

PROJECT  
18-24 Lower Hollyhead Rd.  
ADDRESS  
18-24 Lower Hollyhead Rd.  
Coventry, CV1 3AU

Drawn by SO  
File name Proposed front elevation

Drawing Number 1901.02.41  
Revision -  
Scale 1:100@A3



FRONT ELEVATION