



RevNo	Revision note	Date	Signature	Checked
A	CANOPY CHANGED TO GLASS	13.12.17	RM	AN
B	REFUSE BINS ADDED	27.01.18	RM	AN
C	REFUSE BINS STORE REMOVED FROM LOWER GROUND	19.11.18	RM	AN

### FIRE KEY

-  SMOKE DETECTOR
-  HEAT DETECTOR
-  FIRE EXIT
-  EMERGENCY LIGHT
-  ALARM SOUNDER
-  BEACON
-  BREAK GLASS POINT
-  FIRE BLANKET
-  H<sub>2</sub>O EXTINGUISHER
-  CO<sub>2</sub> EXTINGUISHER

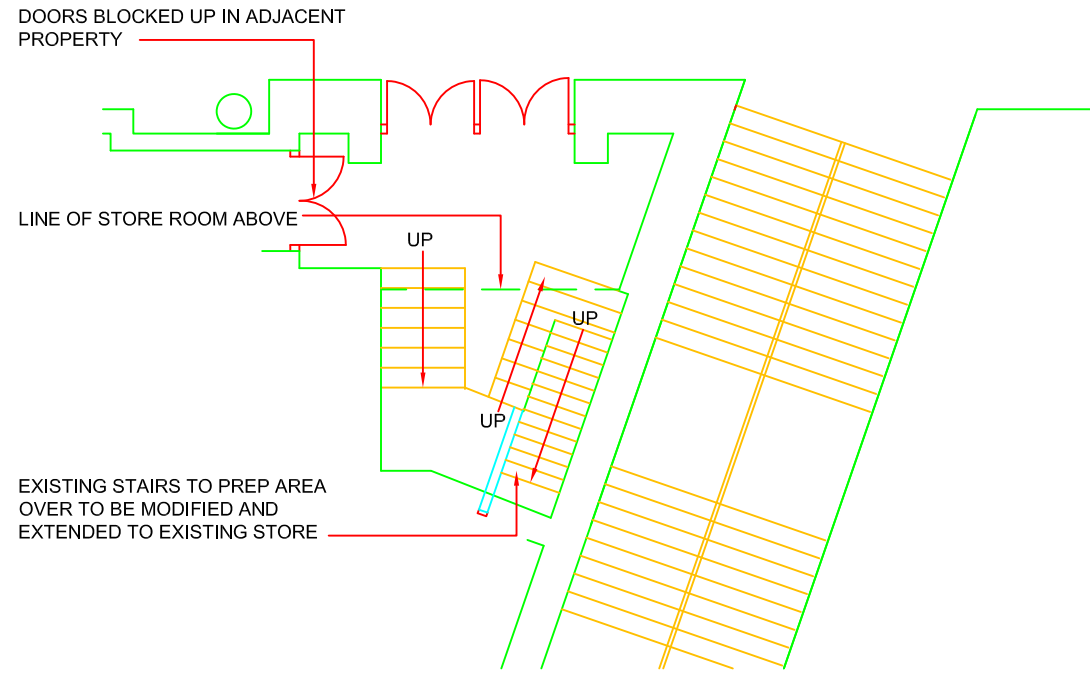

**EXISTING LOWER GROUND FLOOR PLAN** SCALE 1:100

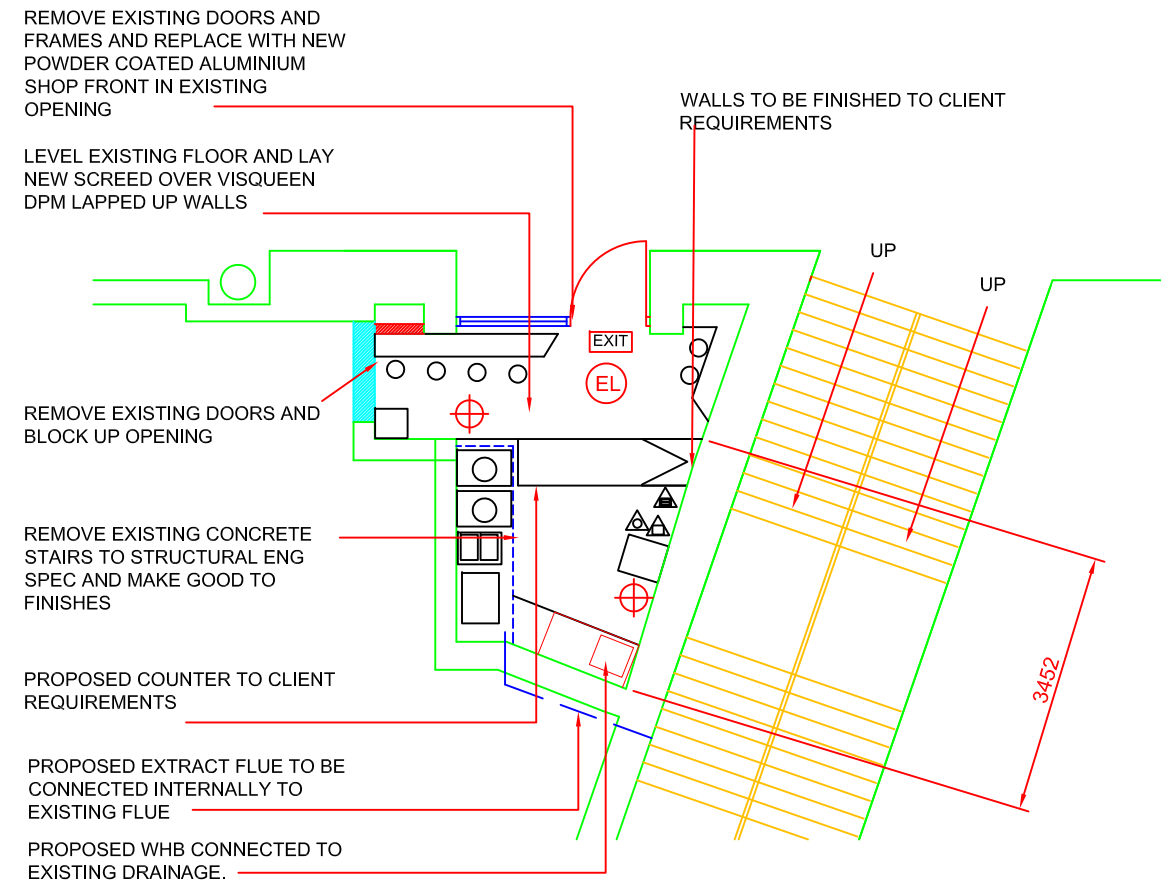

**PROPOSED LOWER GROUND FLOOR PLAN** SCALE 1:100

Consultant <b>AMA<sub>UK</sub></b> CONSULTANCY LTD Civil & Structural Design Planning & Licencing Consultants 21 Ensign Business Centre Westwood Way Westwood Business Park Coventry CV4 8JA		
Address UNITS R7 & R8 PRIORY PLACE HALES STREET COVENTRY CV1 5SQ		
Title LOWER GROUND FLOOR PLAN (WRAP WARP)		
Drawn RM	Checked AN	Approved AN
Dwg No. AMA 290-003		
Scale 1:100	Date OCT 2017	Revision C