


Do not scale off this drawing - All dimensions and setting out to be verified on site. If in doubt contact the originator for clarification.

NOTES:

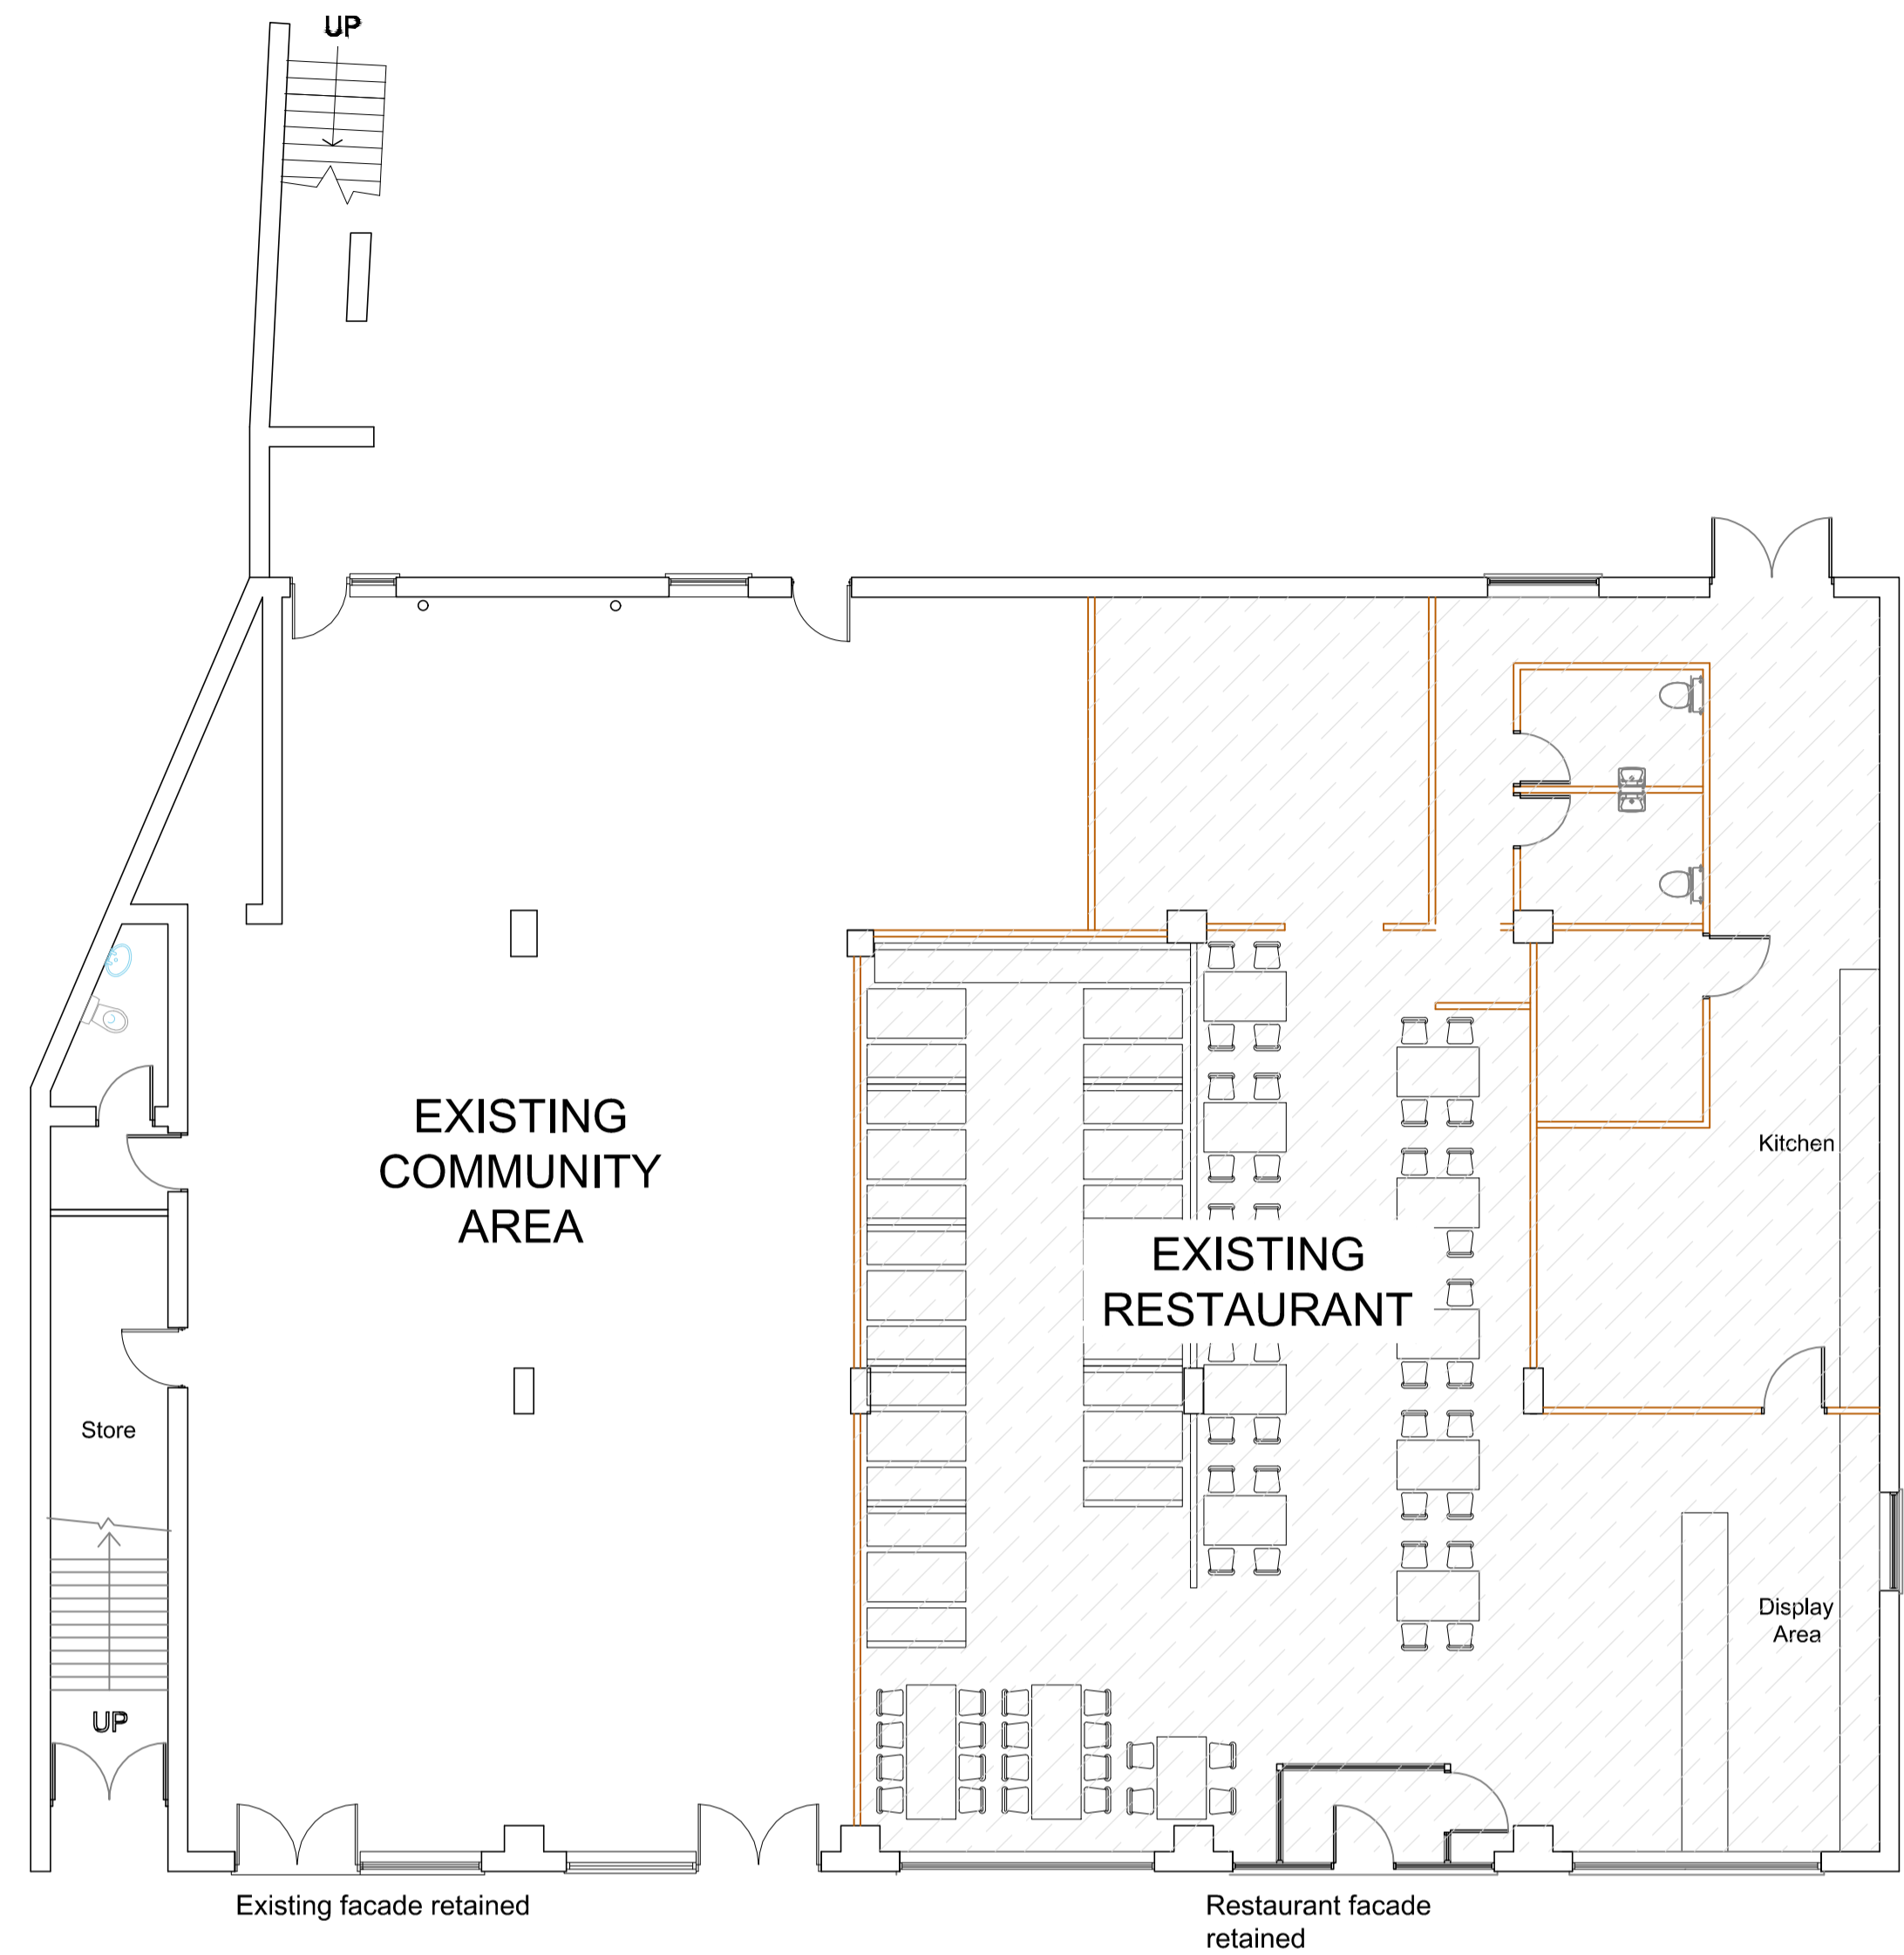

EXISTING GROUND FLOOR PLAN




PROPOSED FLOOR PLAN



FRONT ELEVATION retained as existing

REVISIONS

PLANNING

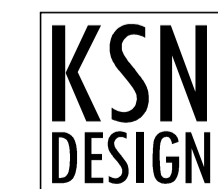

ARCHITECTURAL CONSULTANTS
26 Wyche Avenue, Birmingham, B14 6LQ
t: 07771 560785

SCALE @ A1 1:200
DATE Dec 2018
DRAWN KSN
CHECKED KSN

CLIENT Mr Khan Mohammed
JOB TITLE Change of Use from Community to Storage area for 609-611
DRAWING TITLE Existing and Proposed Plan and Elevation
DRAWING NO. C262 / 003