

(C) This drawing is copyright. DO NOT SCALE FROM THIS DRAWING. Dimensions to be checked on site prior to work being carried out. This drawing is for the purpose of submitting a feasibility study only and it is to be read in conjunction with all other drawings and information in connection with the scheme. Any discrepancies to be reported to Callingham Associates Limited in writing prior to works proceeding. No unauthorised copying or reproducing of this drawing without prior written permission from Callingham Associates Limited




**Proposed Side Elevation**  
Abercorn Road 1:100

Block up existing doorways and install obscured glass windows that have glazing bars that match the existing properties windows

Retain existing timber door

Shop frontage and window surround to be removed and replaced with window to match the style of existing windows.

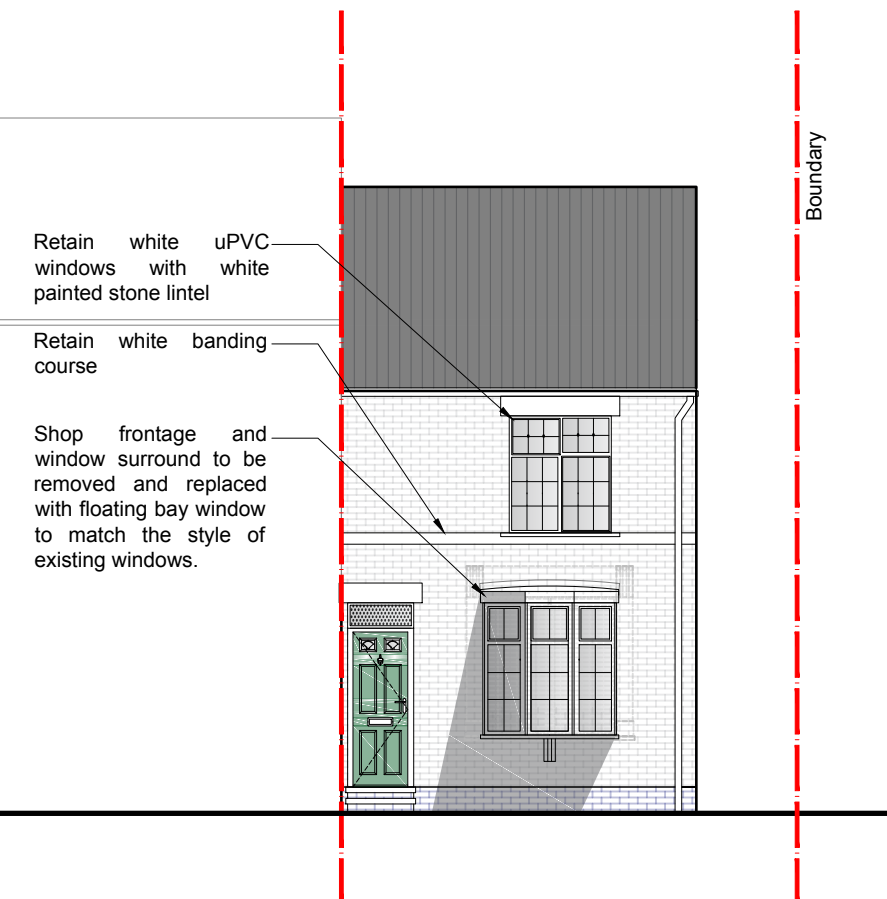


**Proposed Front Elevation**  
Kingsland Avenue 1:100

Retain white uPVC windows with white painted stone lintel


Retain white banding course

Shop frontage and window surround to be removed and replaced with floating bay window to match the style of existing windows.

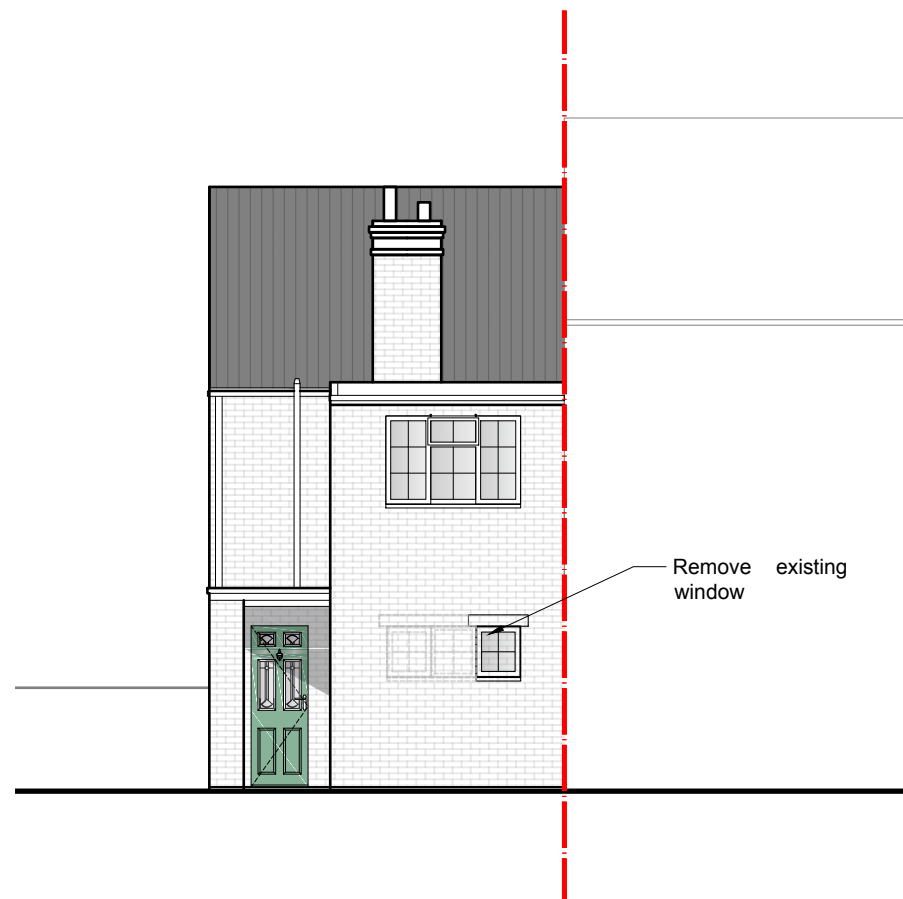

**Proposed Rear Elevation**  
1:100

Remove existing window

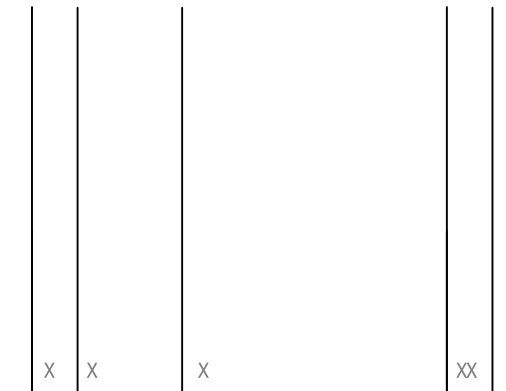

2 Hearsall Lane, Coventry, CV5 6QR, tel: 024 7671 3872  
also at 1 Chapel Street, Warwick, CV34 4HL,  
t: 01926 405595 - f: 01926 405522  
e: architect@callingham-associates.co.uk  
www.callingham-associates.co.uk

60 KINGSLAND AVENUE  
COVENTRY  
CV5 8DX

MITESH PATEL

PROPOSED ELEVATIONS

scale: 1:100@A3 date: 07.01.19 drawn by: AJB

drg: **1107.04**

checked by: LC