

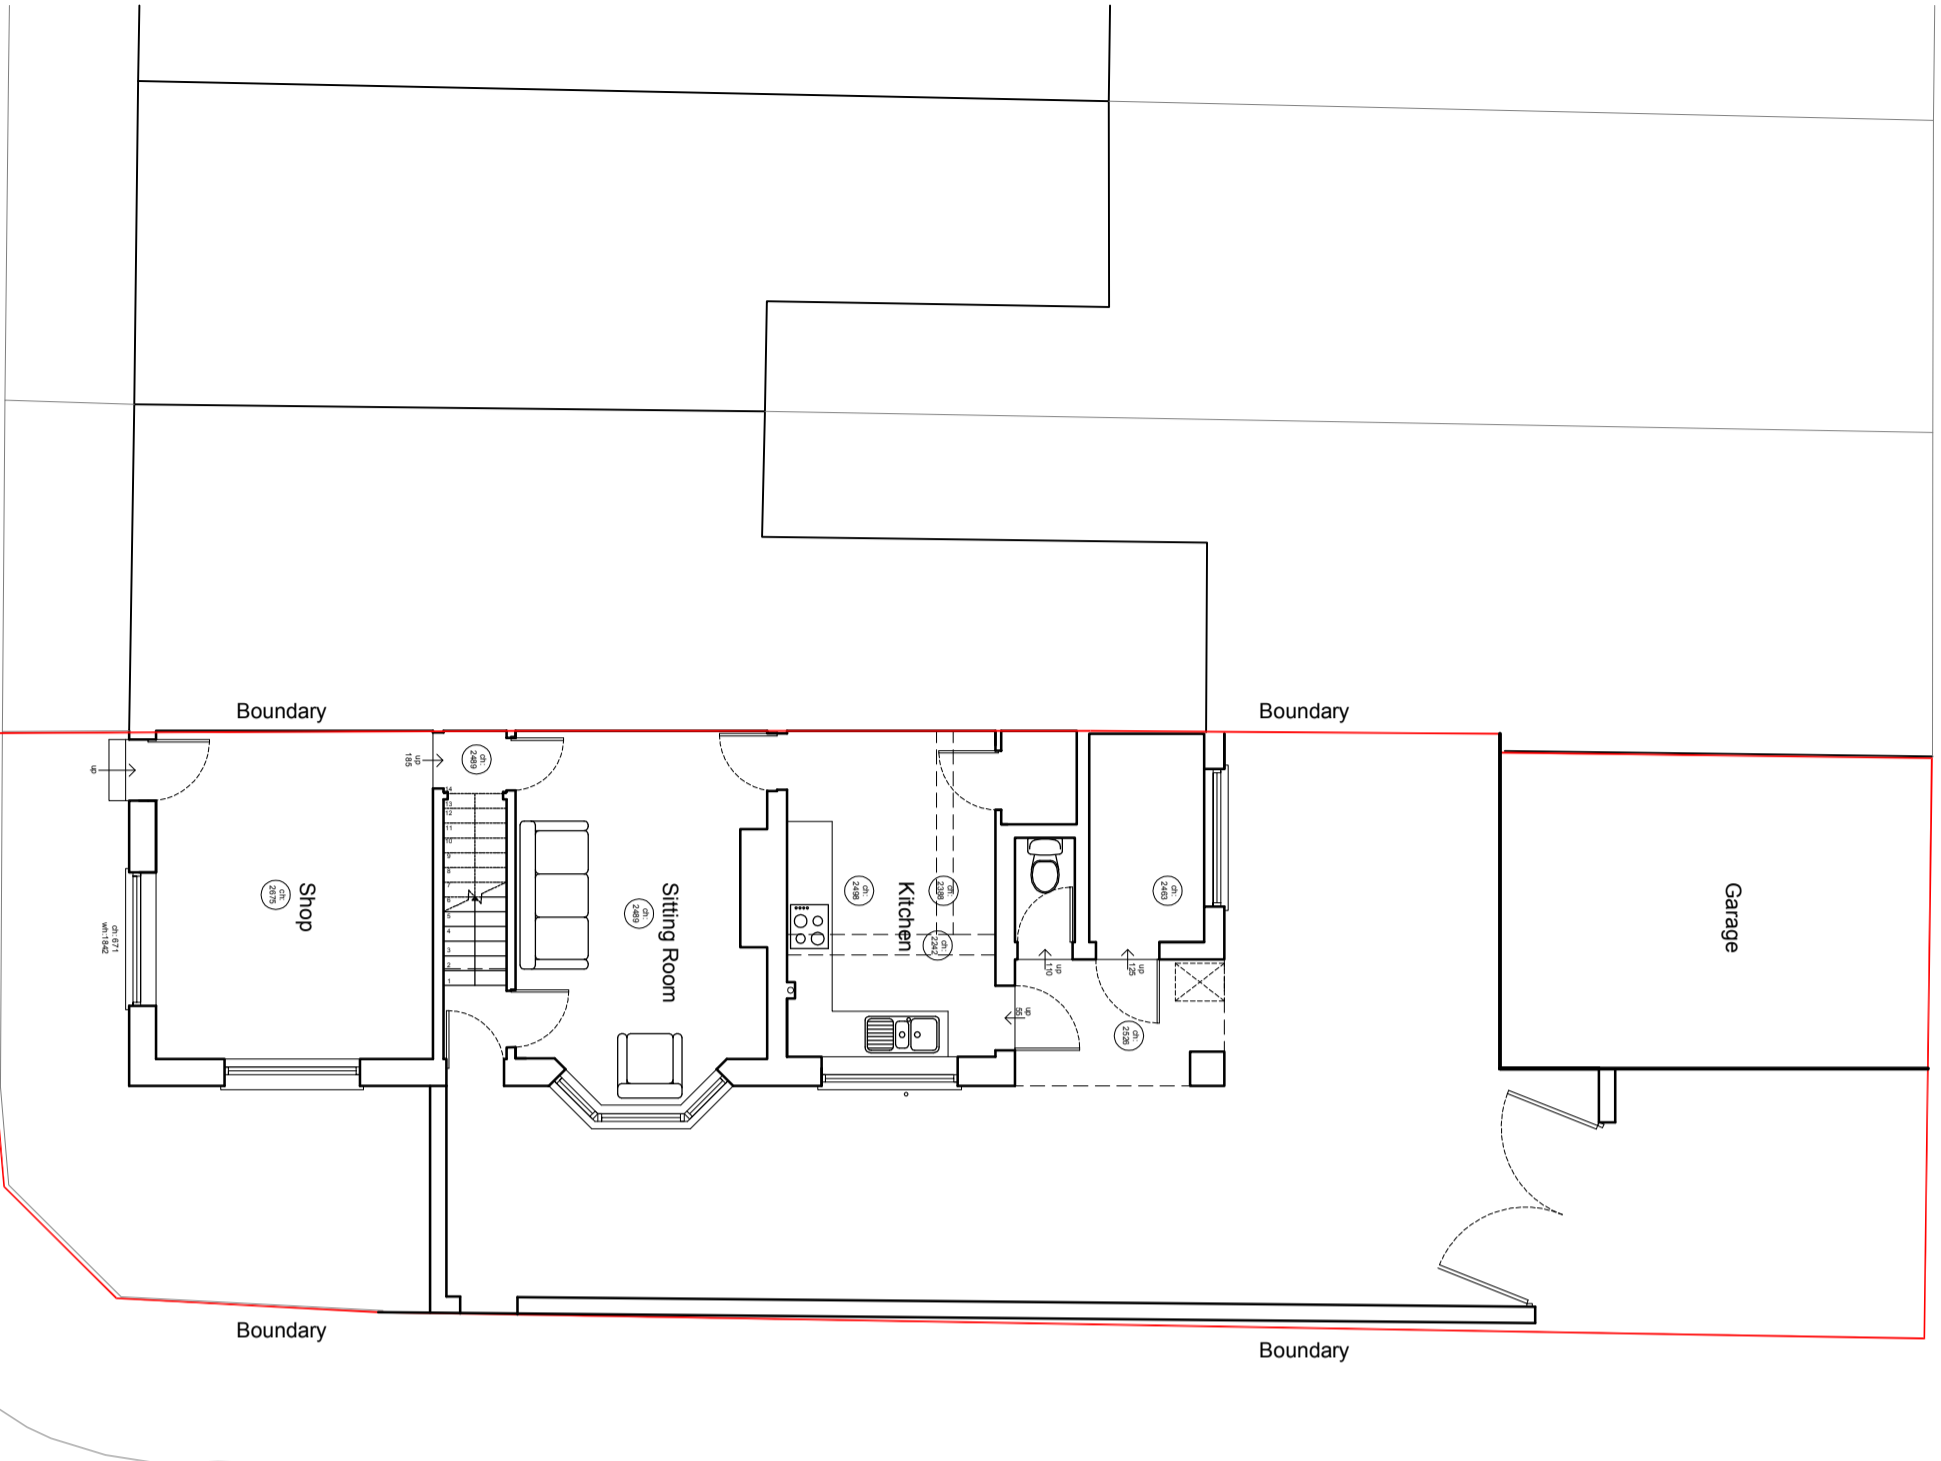


(C) This drawing is copyright. DO NOT SCALE FROM THIS DRAWING. Dimensions to be checked on site prior to work being carried out. This drawing is for the purpose of submitting a feasibility study only and it is to be read in conjunction with all other drawings and information in connection with the scheme. Any discrepancies to be reported to Callingham Associates Limited in writing prior to works proceeding. No unauthorised copying or reproducing of this drawing without prior written permission from Callingham Associates Limited

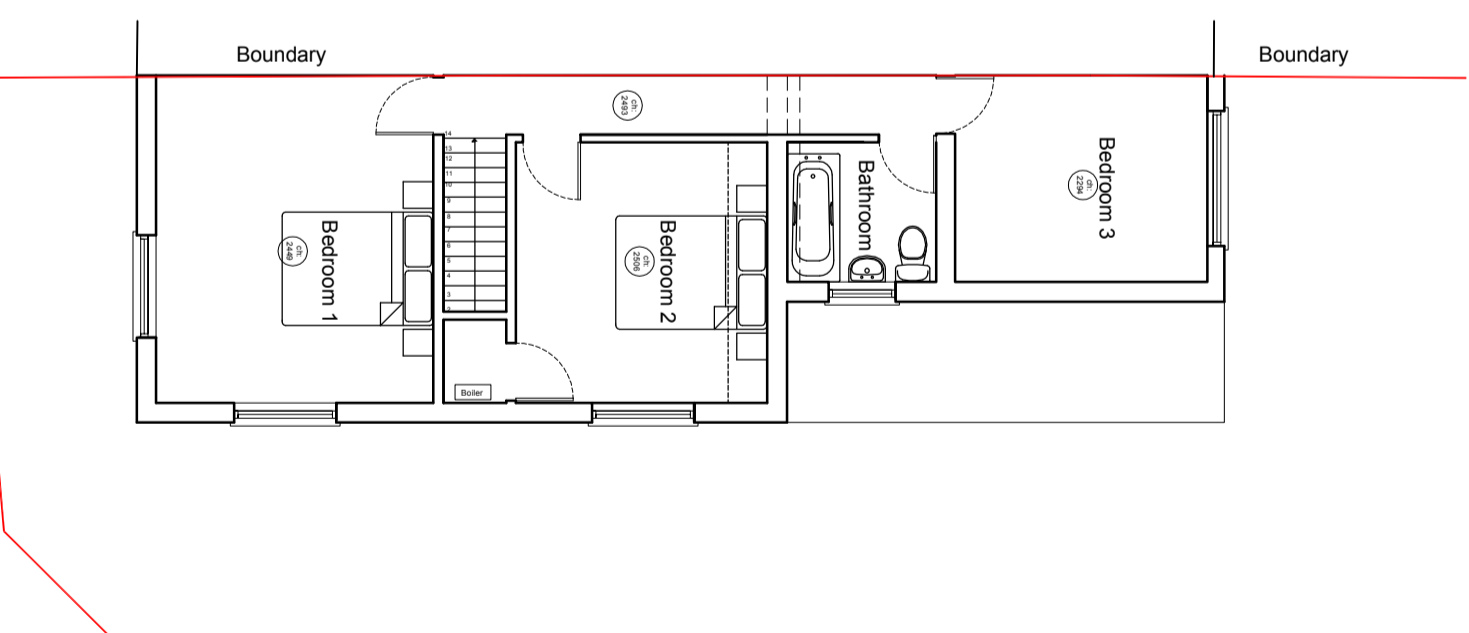

Ground Floor Plan

1:100

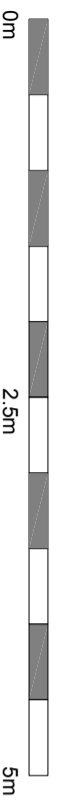

First Floor Plan

1:100

_____	X	_____	XX
_____	X	_____	
_____	X	_____	



2 Hearsall Lane, Coventry, CV5 8QR, tel: 024 7671 3872
 also at 1 Chapel Street, Warwick, CV34 4HL,
 t: 01926 405596 - f: 01926 405522
 e: architect@callingham-associates.co.uk
 www.callingham-associates.co.uk

**60 KINGSLAND AVENUE
 COVENTRY
 CV5 8DX**

MITESH PATEL

EXISTING FLOOR PLANS

scale: 1:100@A3 date: 04.01.19 drawn by: AJB
 dfg: **1107.01** checked by: LC