

Do NOT Scale from this Drawing.
All measurements to be checked
on Site.


Sublet Area

Warehouse Area

Grand Total Area

REVISIONS

Rev.	Date	Notes	By
A	04Feb19	Drawing updated.	

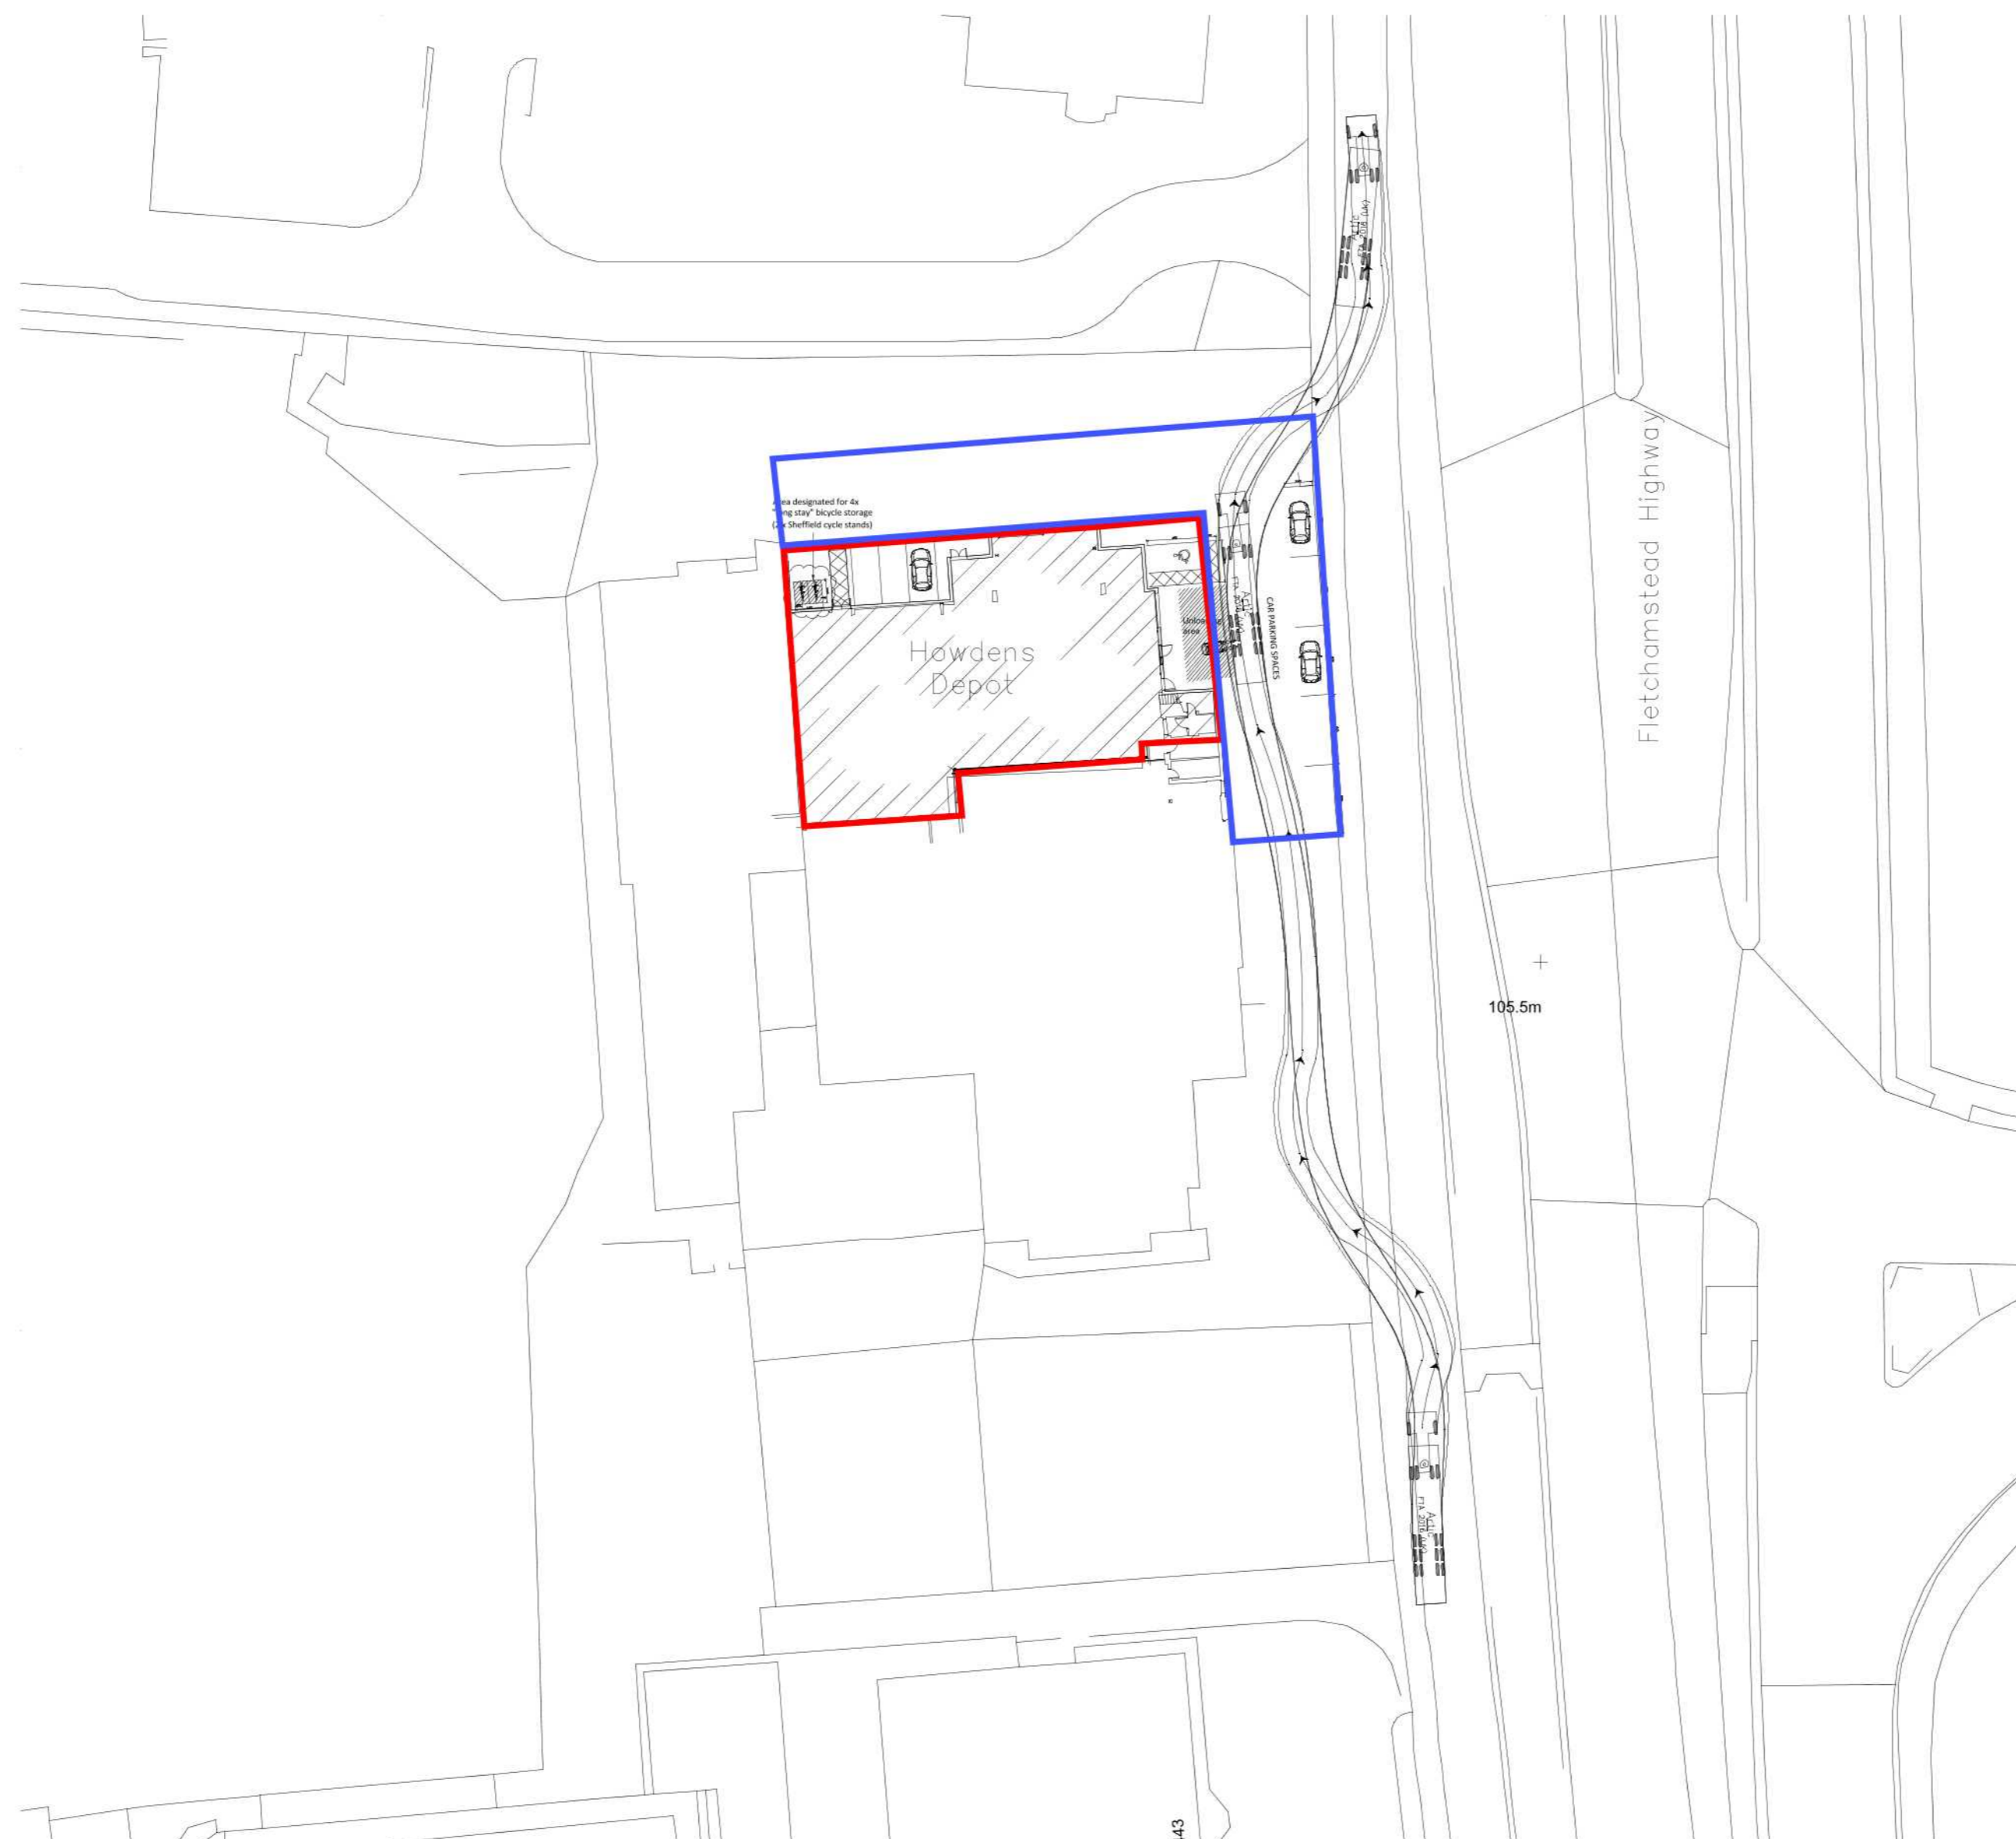

Ordnance Survey (c) Crown Copyright 2018. All rights reserved. Licence number 100022432

Scale 1:500@A2



Howden Joinery Properties Ltd
Ground Floor
Building 8, Croxley Park
Watford
Hertfordshire. WD18 8PX
Telephone: 01923 698800
Facsimile: 01923 698832

Location
HJ Coventry Tile Hill
Fletchamstead Highway
Tile Hill
Coventry
CV4 9BY

Drawing
Proposed Site Plan

Project & Drawing Number		Revision
DG14_SP_01		A
Date	Scale @A2	Drawn By
03Aug18	1:500	DHM