



GENERAL NOTES  
 DRAWING CAN BE SCALED FOR PLANNING  
 PURPOSES BUT NOT FOR CONSTRUCTION  
 DIMENSIONS OR ANY OF THE DRAWING INFORMATION  
 PLEASE ASK CDRB ARCHITECTS LTD.

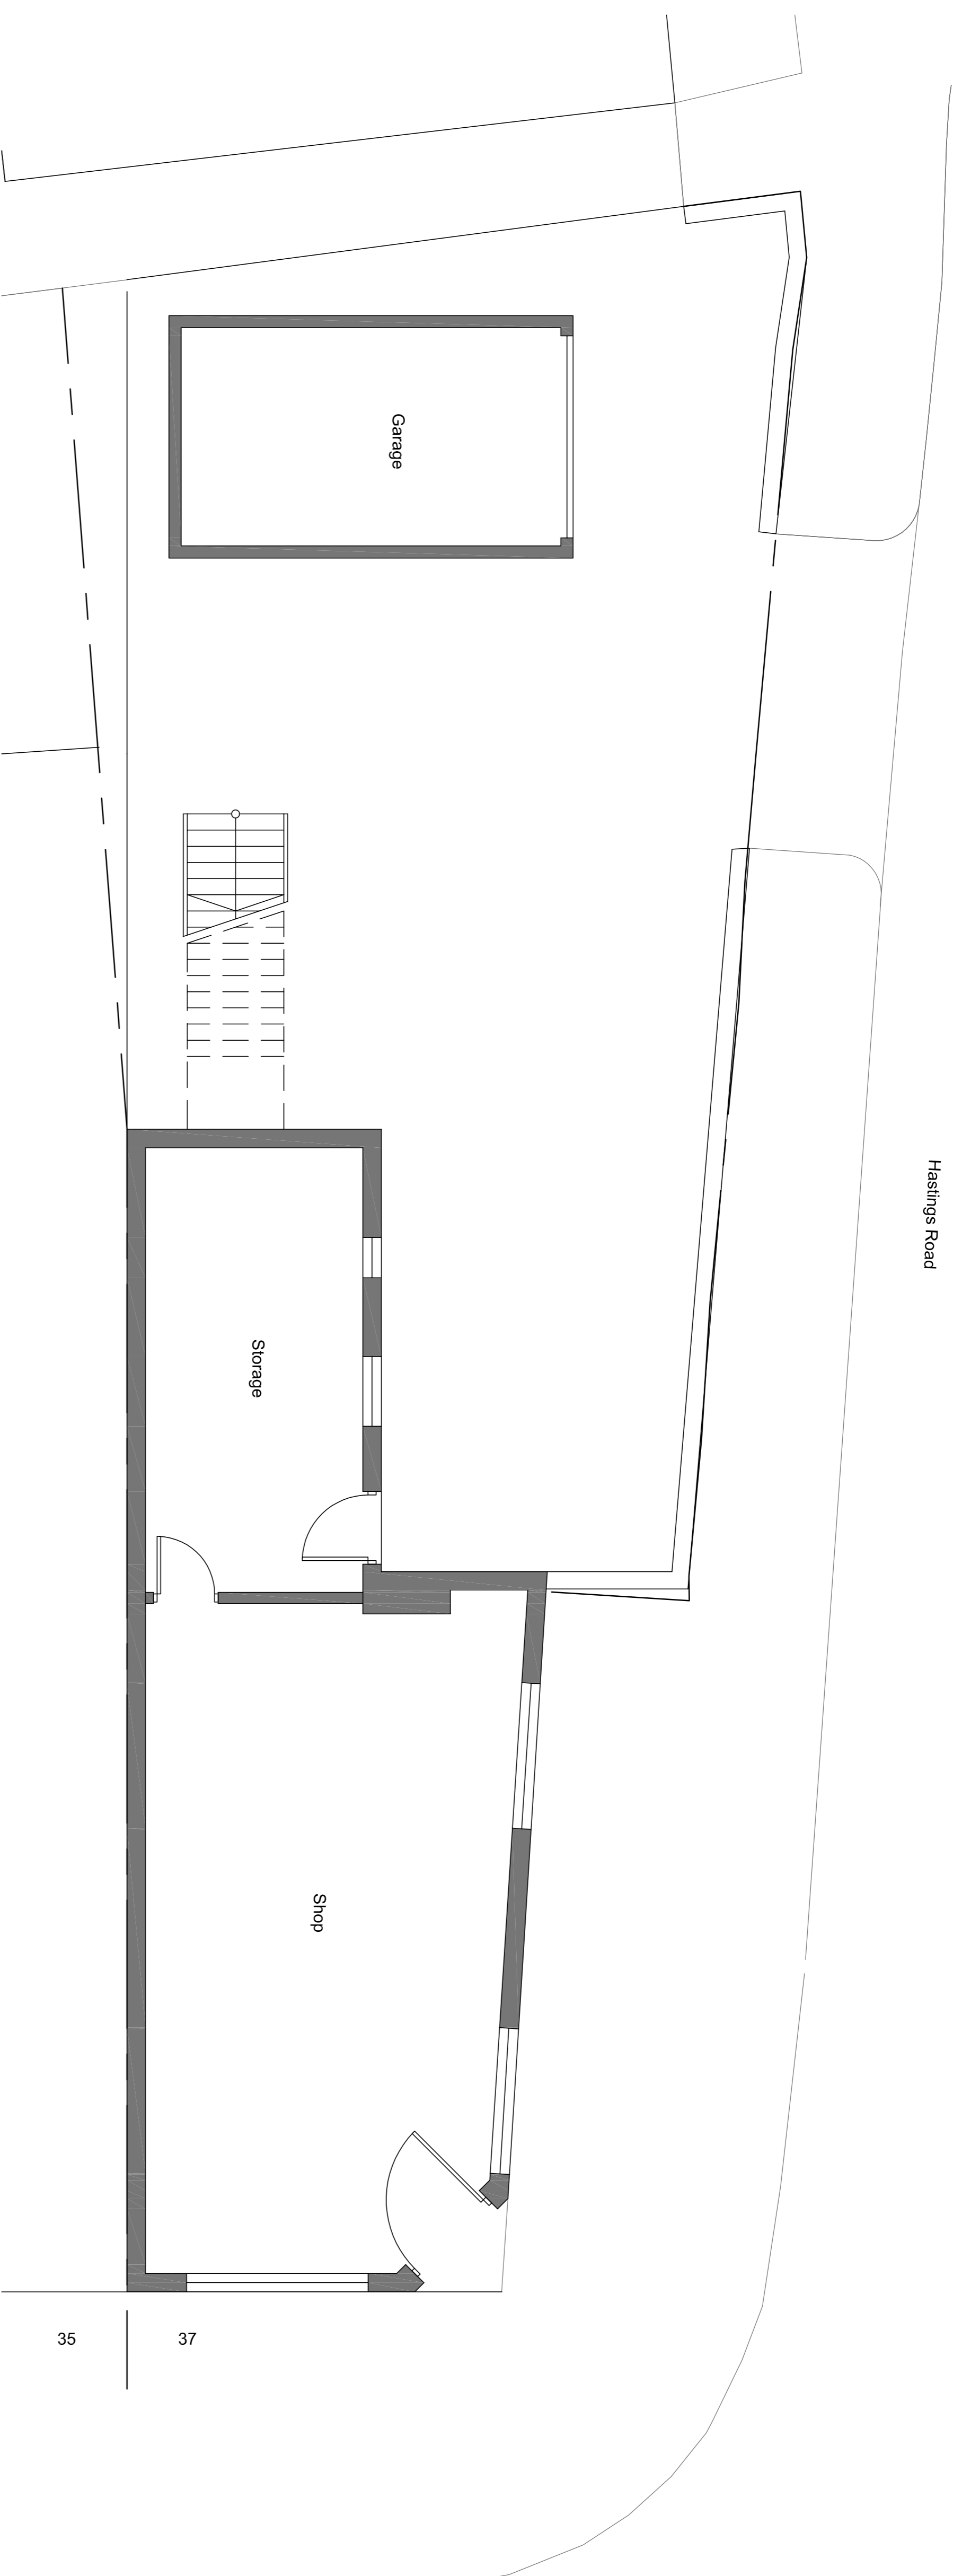

Existing Ground Floor Plan  
 Scale 1:50 @ A1

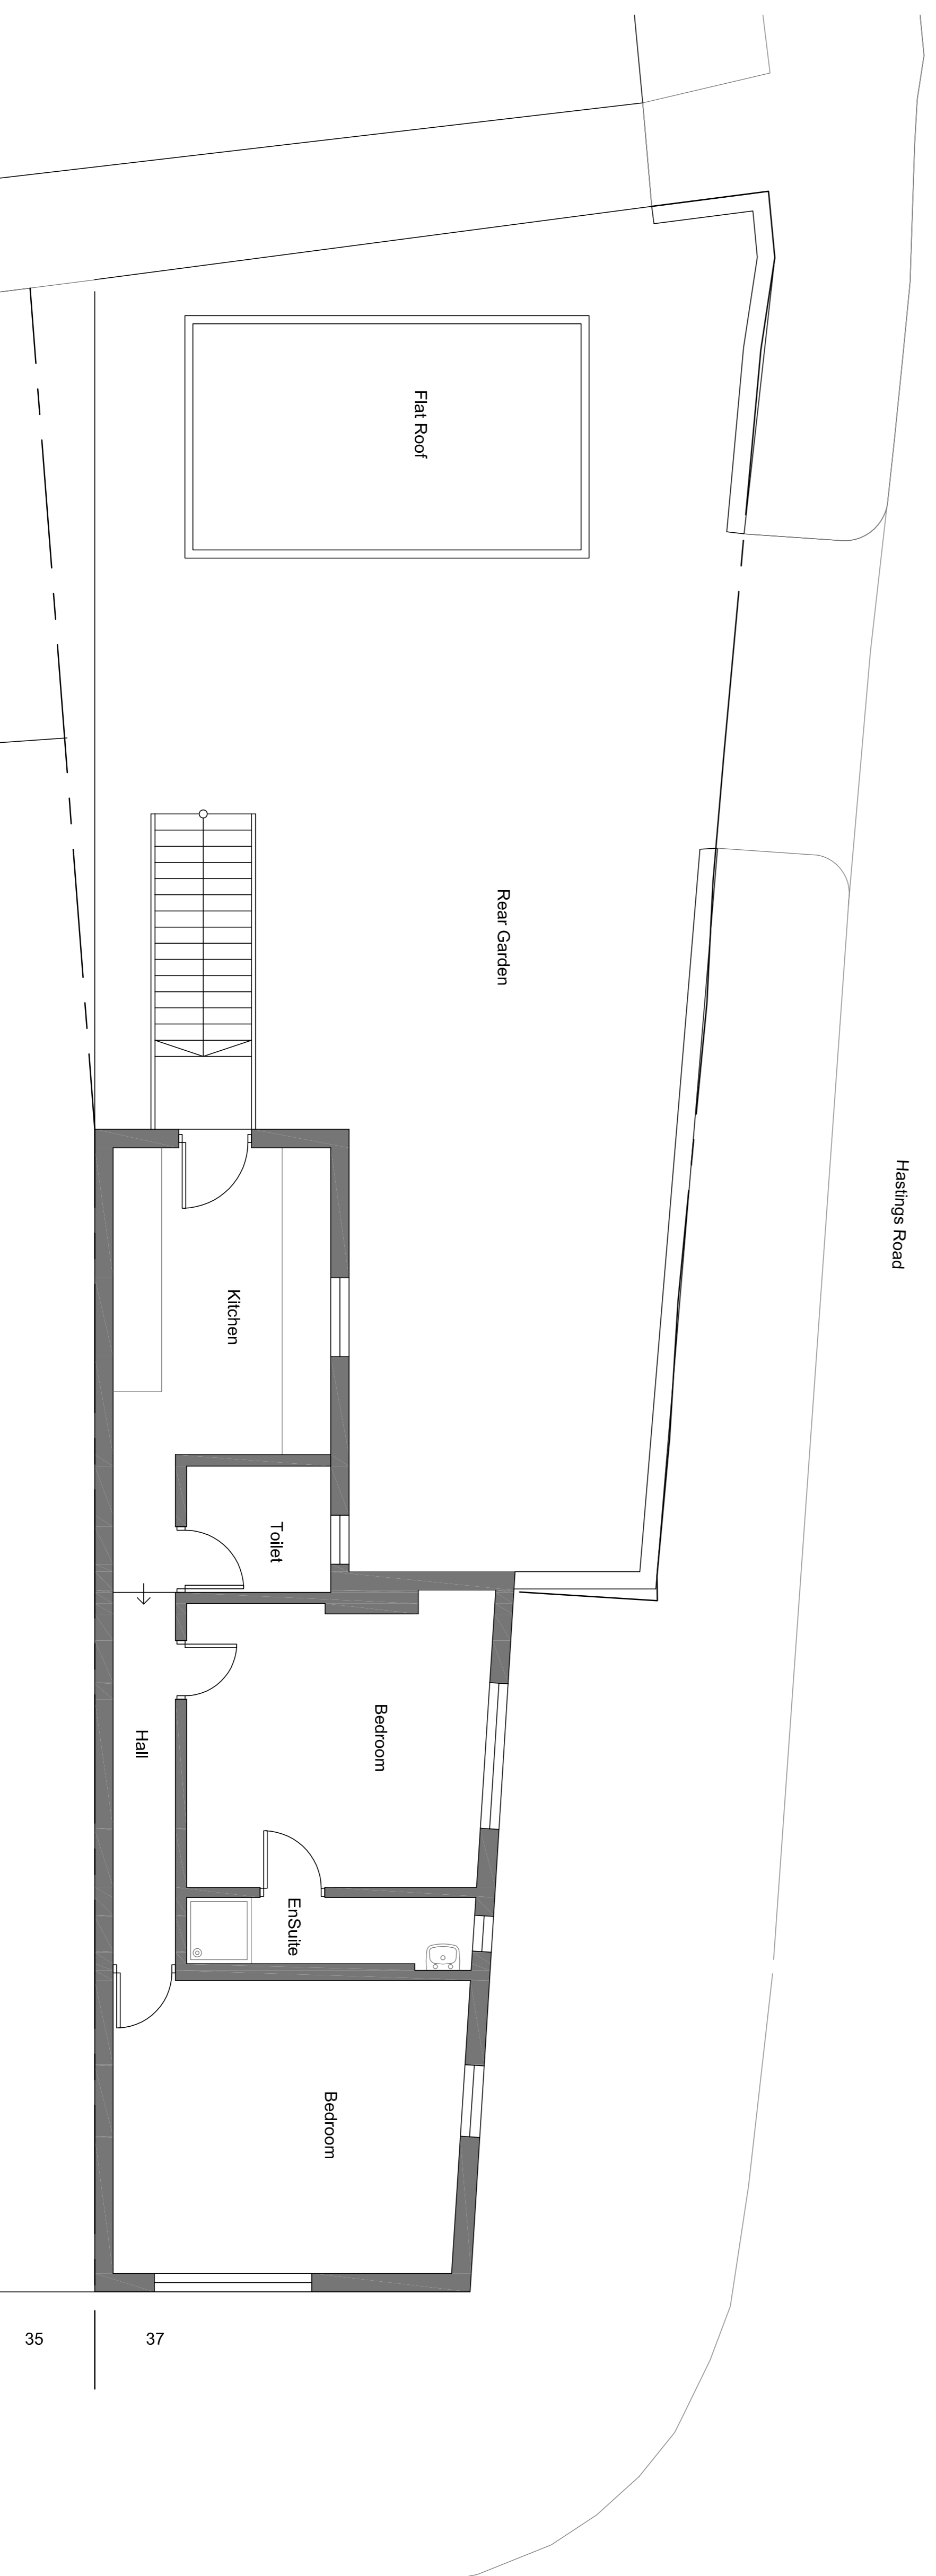

Existing First Floor Plan  
 Scale 1:50 @ A1



PLANNING SUBMISSION

rev	date	drawn by	date	checked by
 cdrb architects ltd <small>9 Miller Court,          Redwood Way,          CV2 4LG</small>				
job title: Proposed House on Land to Rear of 37 Clay Lane, Coventry CV2 4LG				
drawing title: Existing Ground and First Floor Plans				
scale	drawn by	date	checked by	
1:50 @ A1	CR	February 2019	CDRB	
job no.	drawing no.	rev/blk		
T1808	AL/P101	-		