
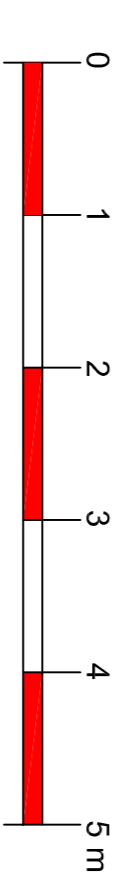
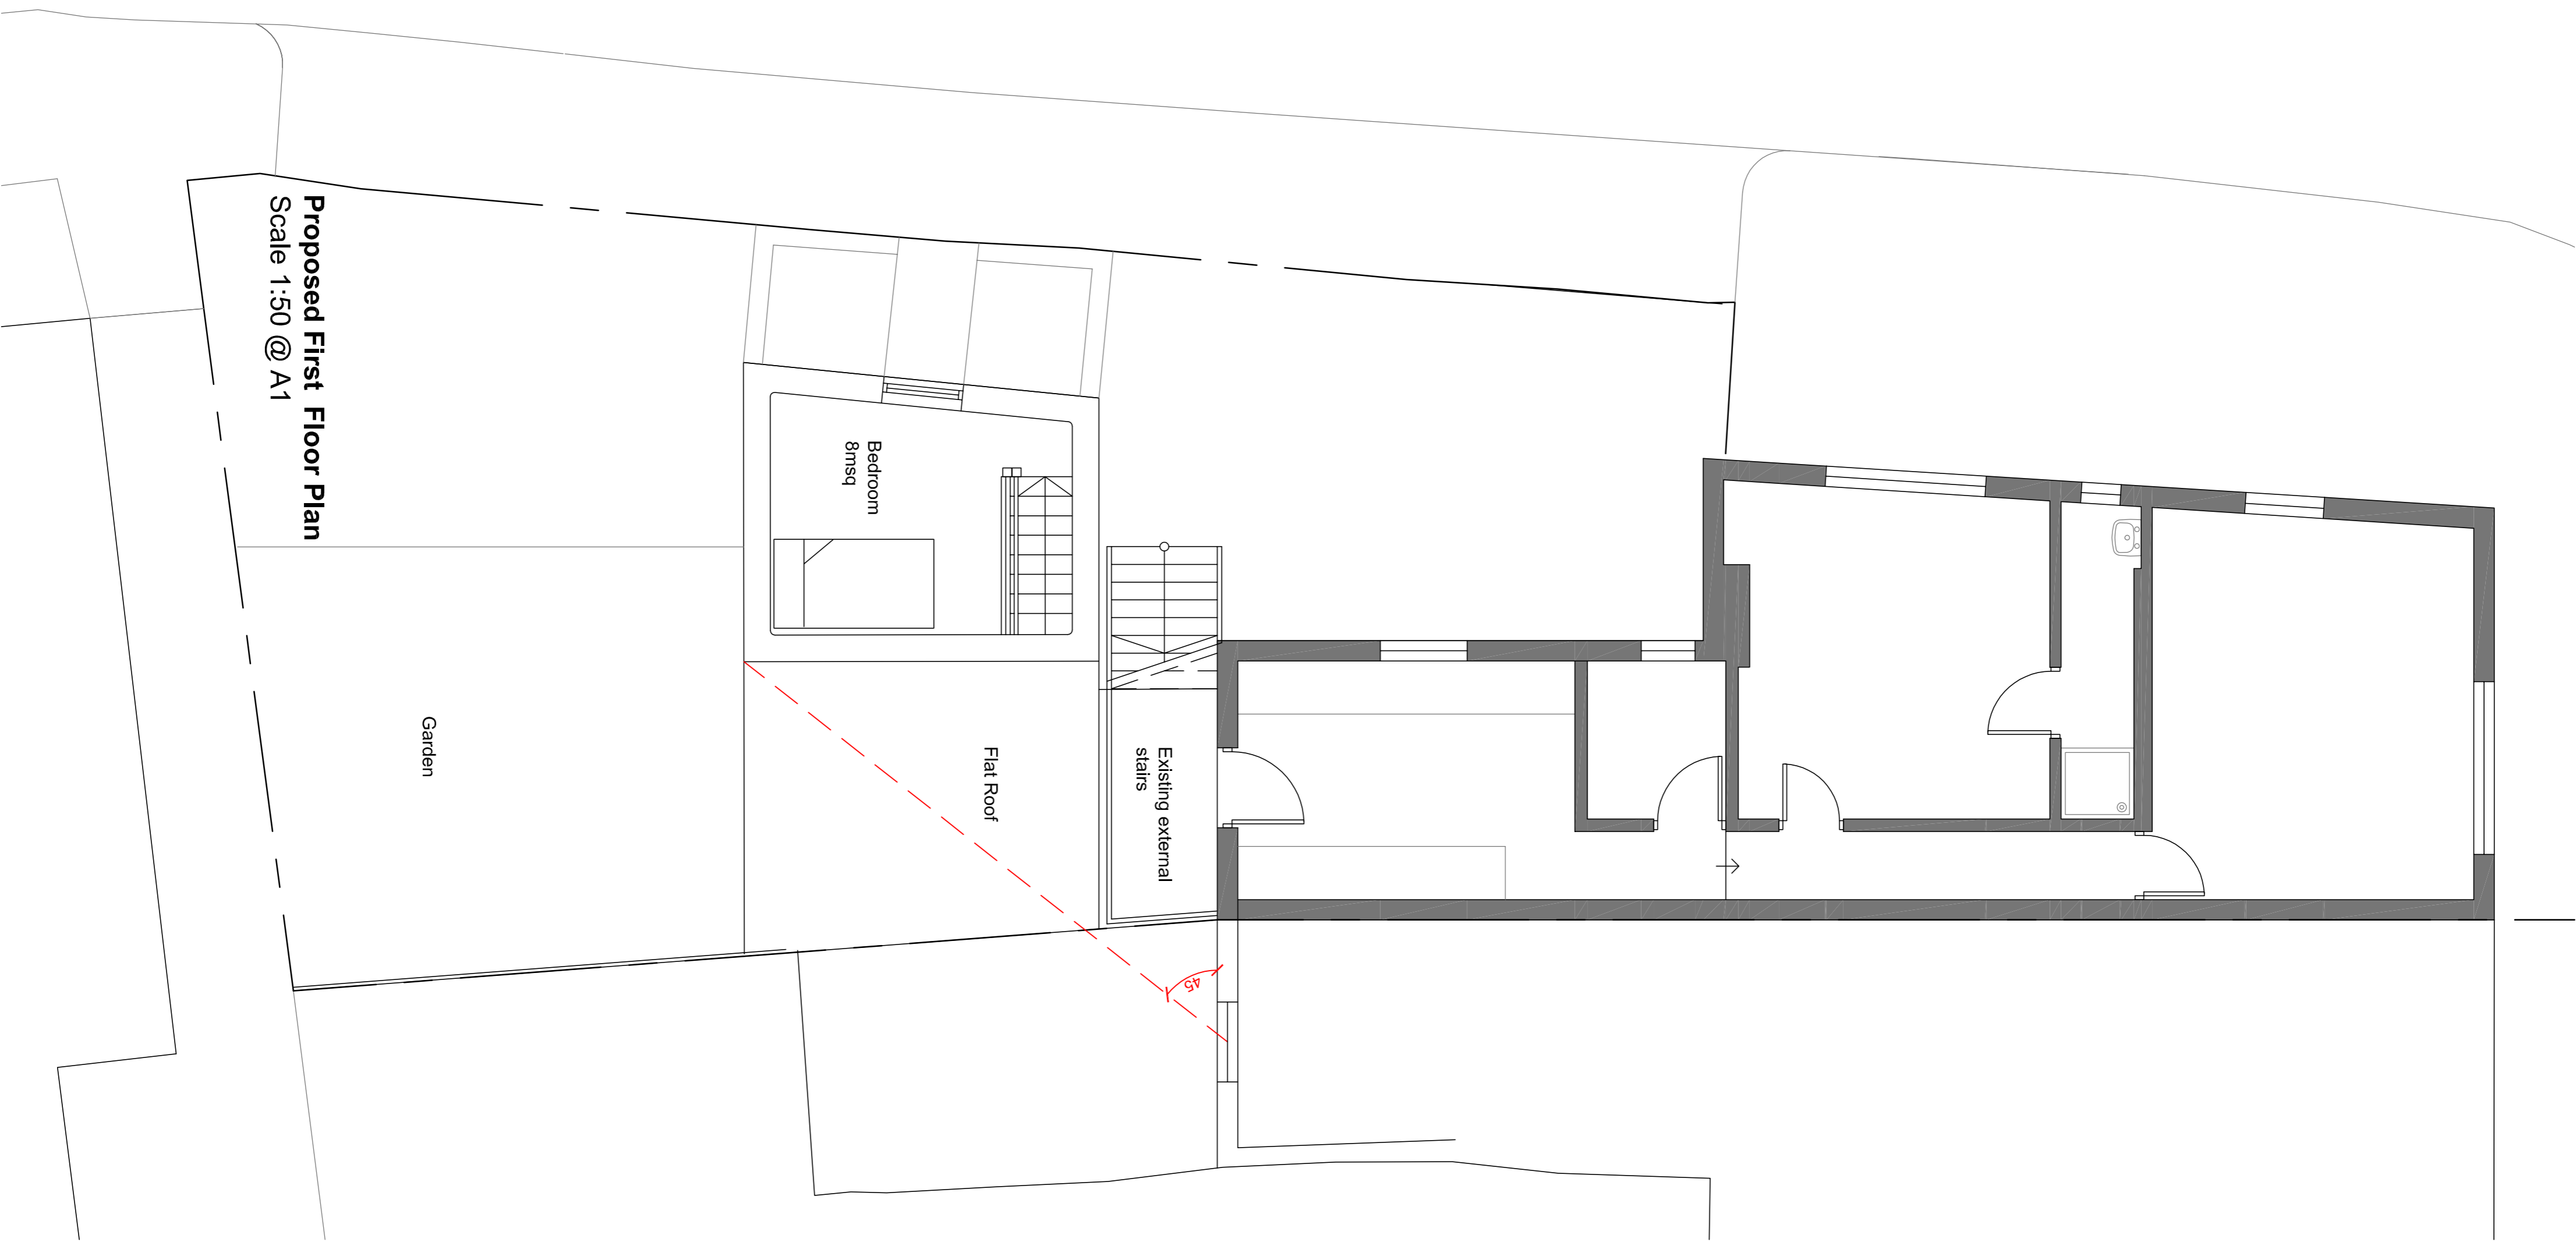


**GENERAL NOTES**  
 DRAWING CAN BE SCALED FOR PLANNING PURPOSES BUT NOT FOR CONSTRUCTION. PLEASE ASK CDRB ARCHITECTS LTD. FOR ANY DIMENSIONS OR ANY OF THE DRAWING INFORMATION.

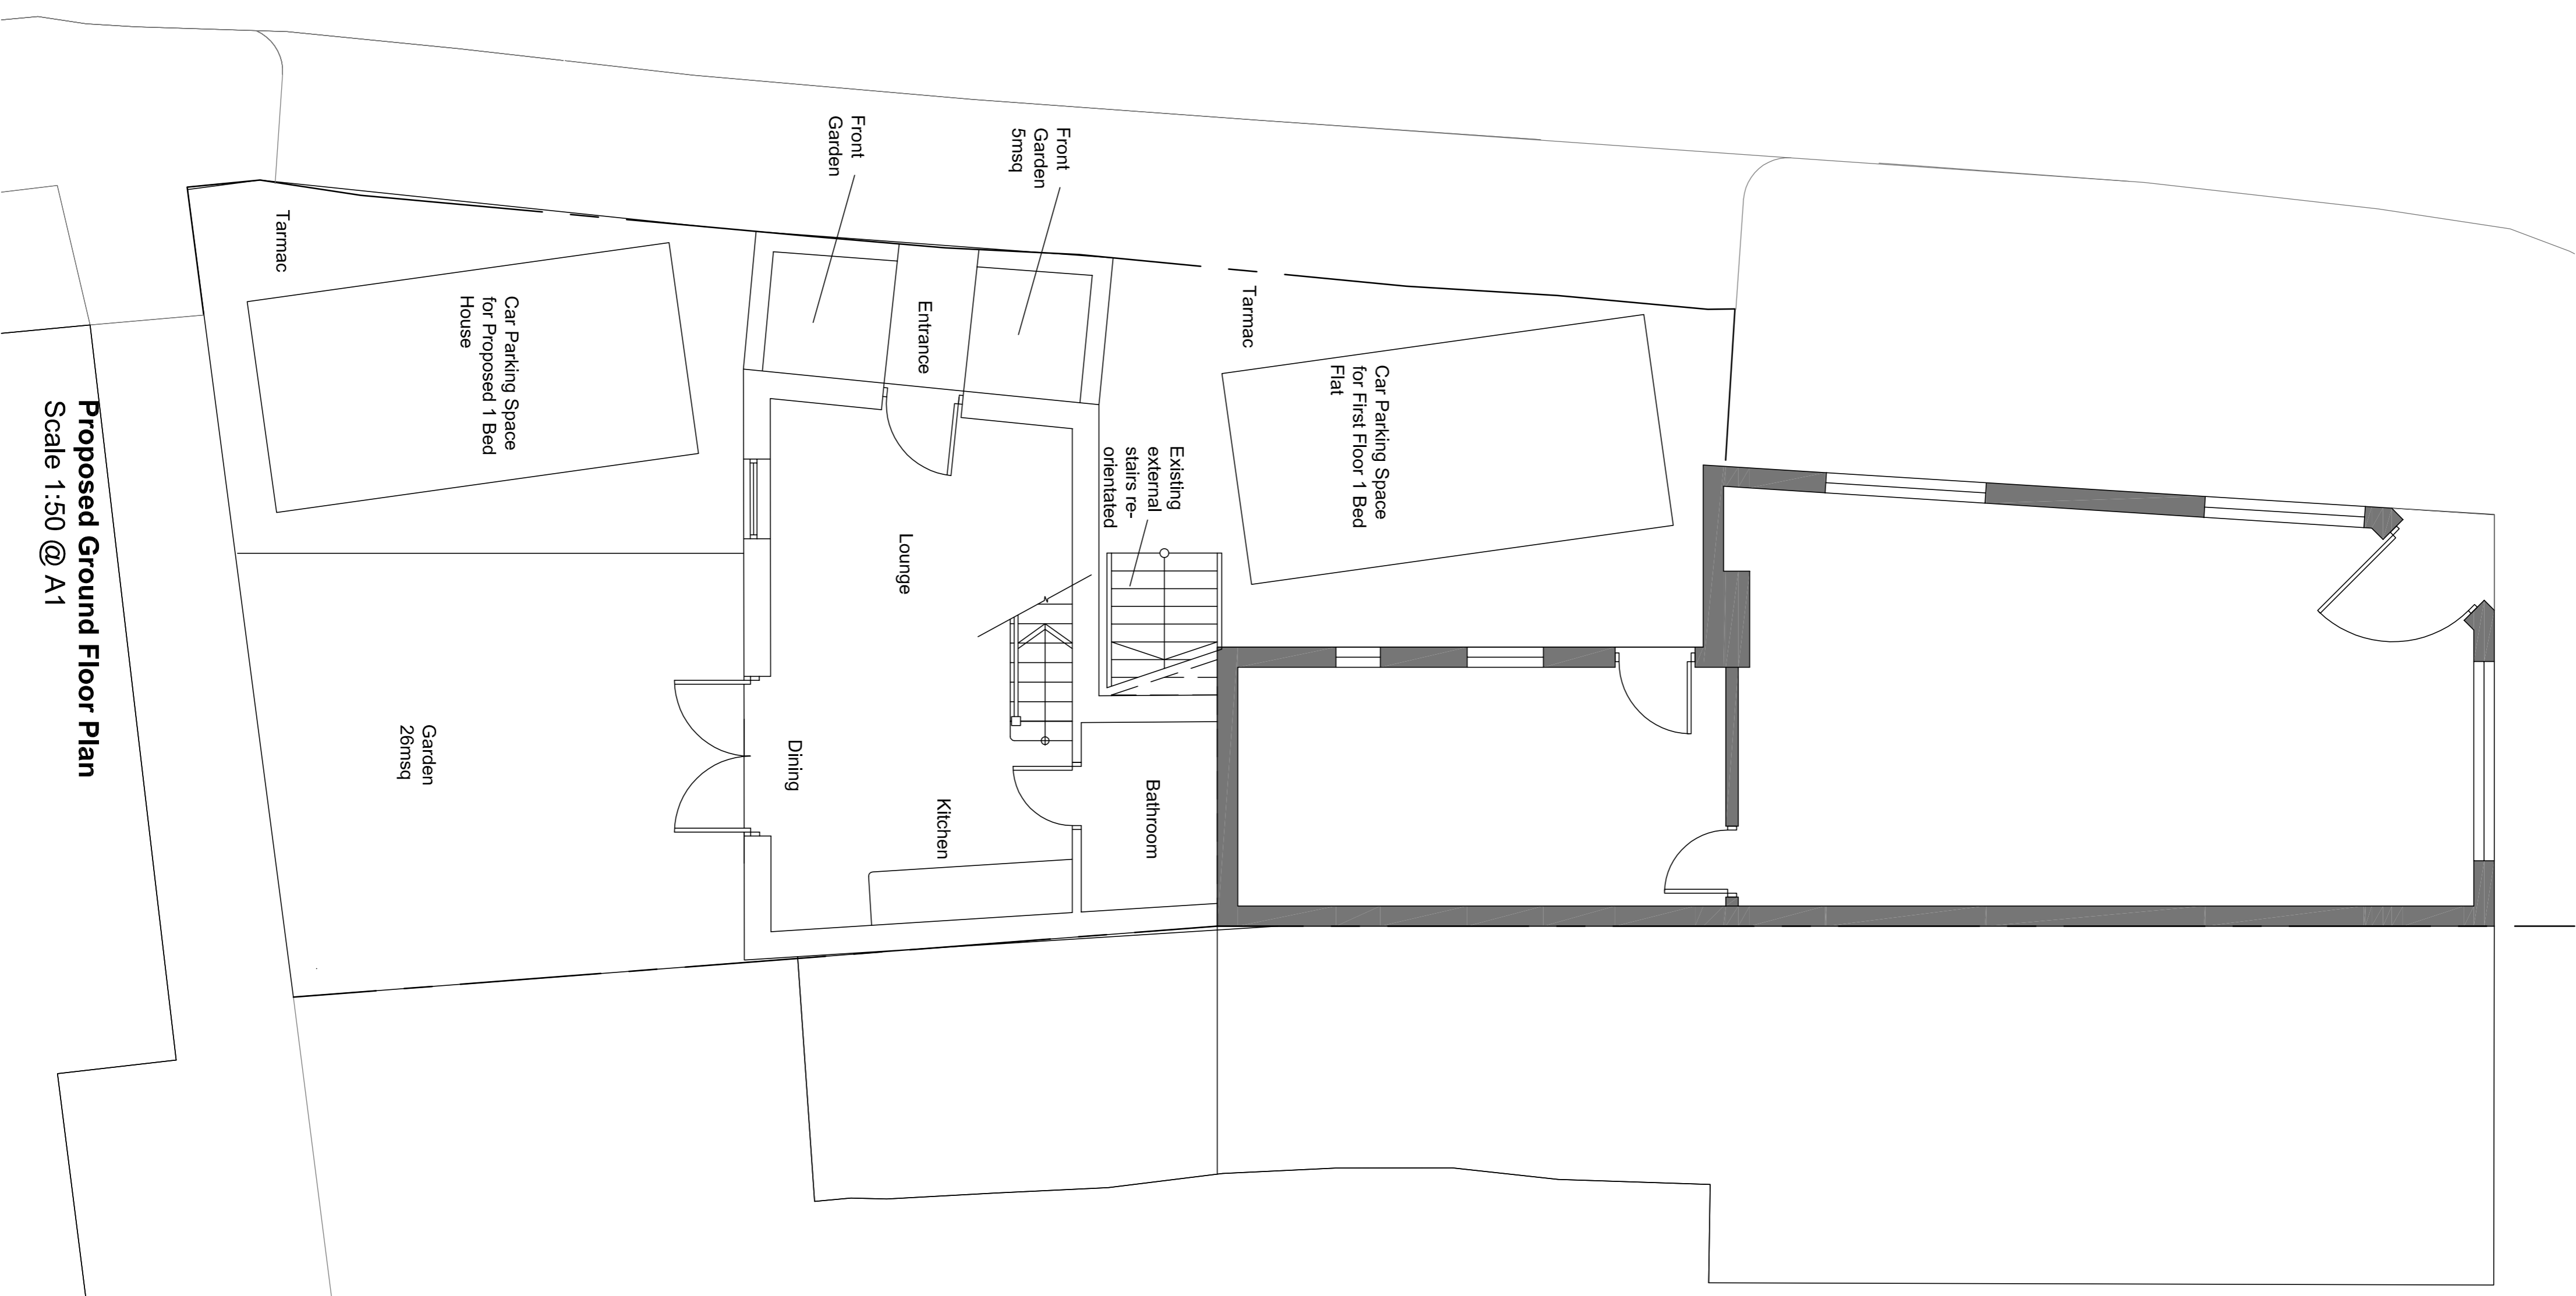

Scale 1:50

**PLANNING SUBMISSION**

rev	date	by	checked by
 <b>cdrb architects ltd</b> <small>21 Millers Court,        37 Clay Lane,        Coventry CV2 4LG</small>			
Job title: Proposed House on Land to Rear of 37 Clay Lane, Coventry CV2 4LG			
Drawing title: Proposed Ground Floor and First Floor Plans			
Scale	drawn by	date	checked by
1:50 @ A1	CR	February 2019	CDRB
Job no.	drawing no.	rev	rev
T1008	AL P102	-	-