



GENERAL NOTES
 DRAWING CAN BE SCALED FOR PLANNING
 PURPOSES ONLY. PLEASE CHECK FOR ANY
 DIMENSIONS OR ANY OF THE DRAWING INFORMATION
 PLEASE ASK CDRB ARCHITECTS LTD.

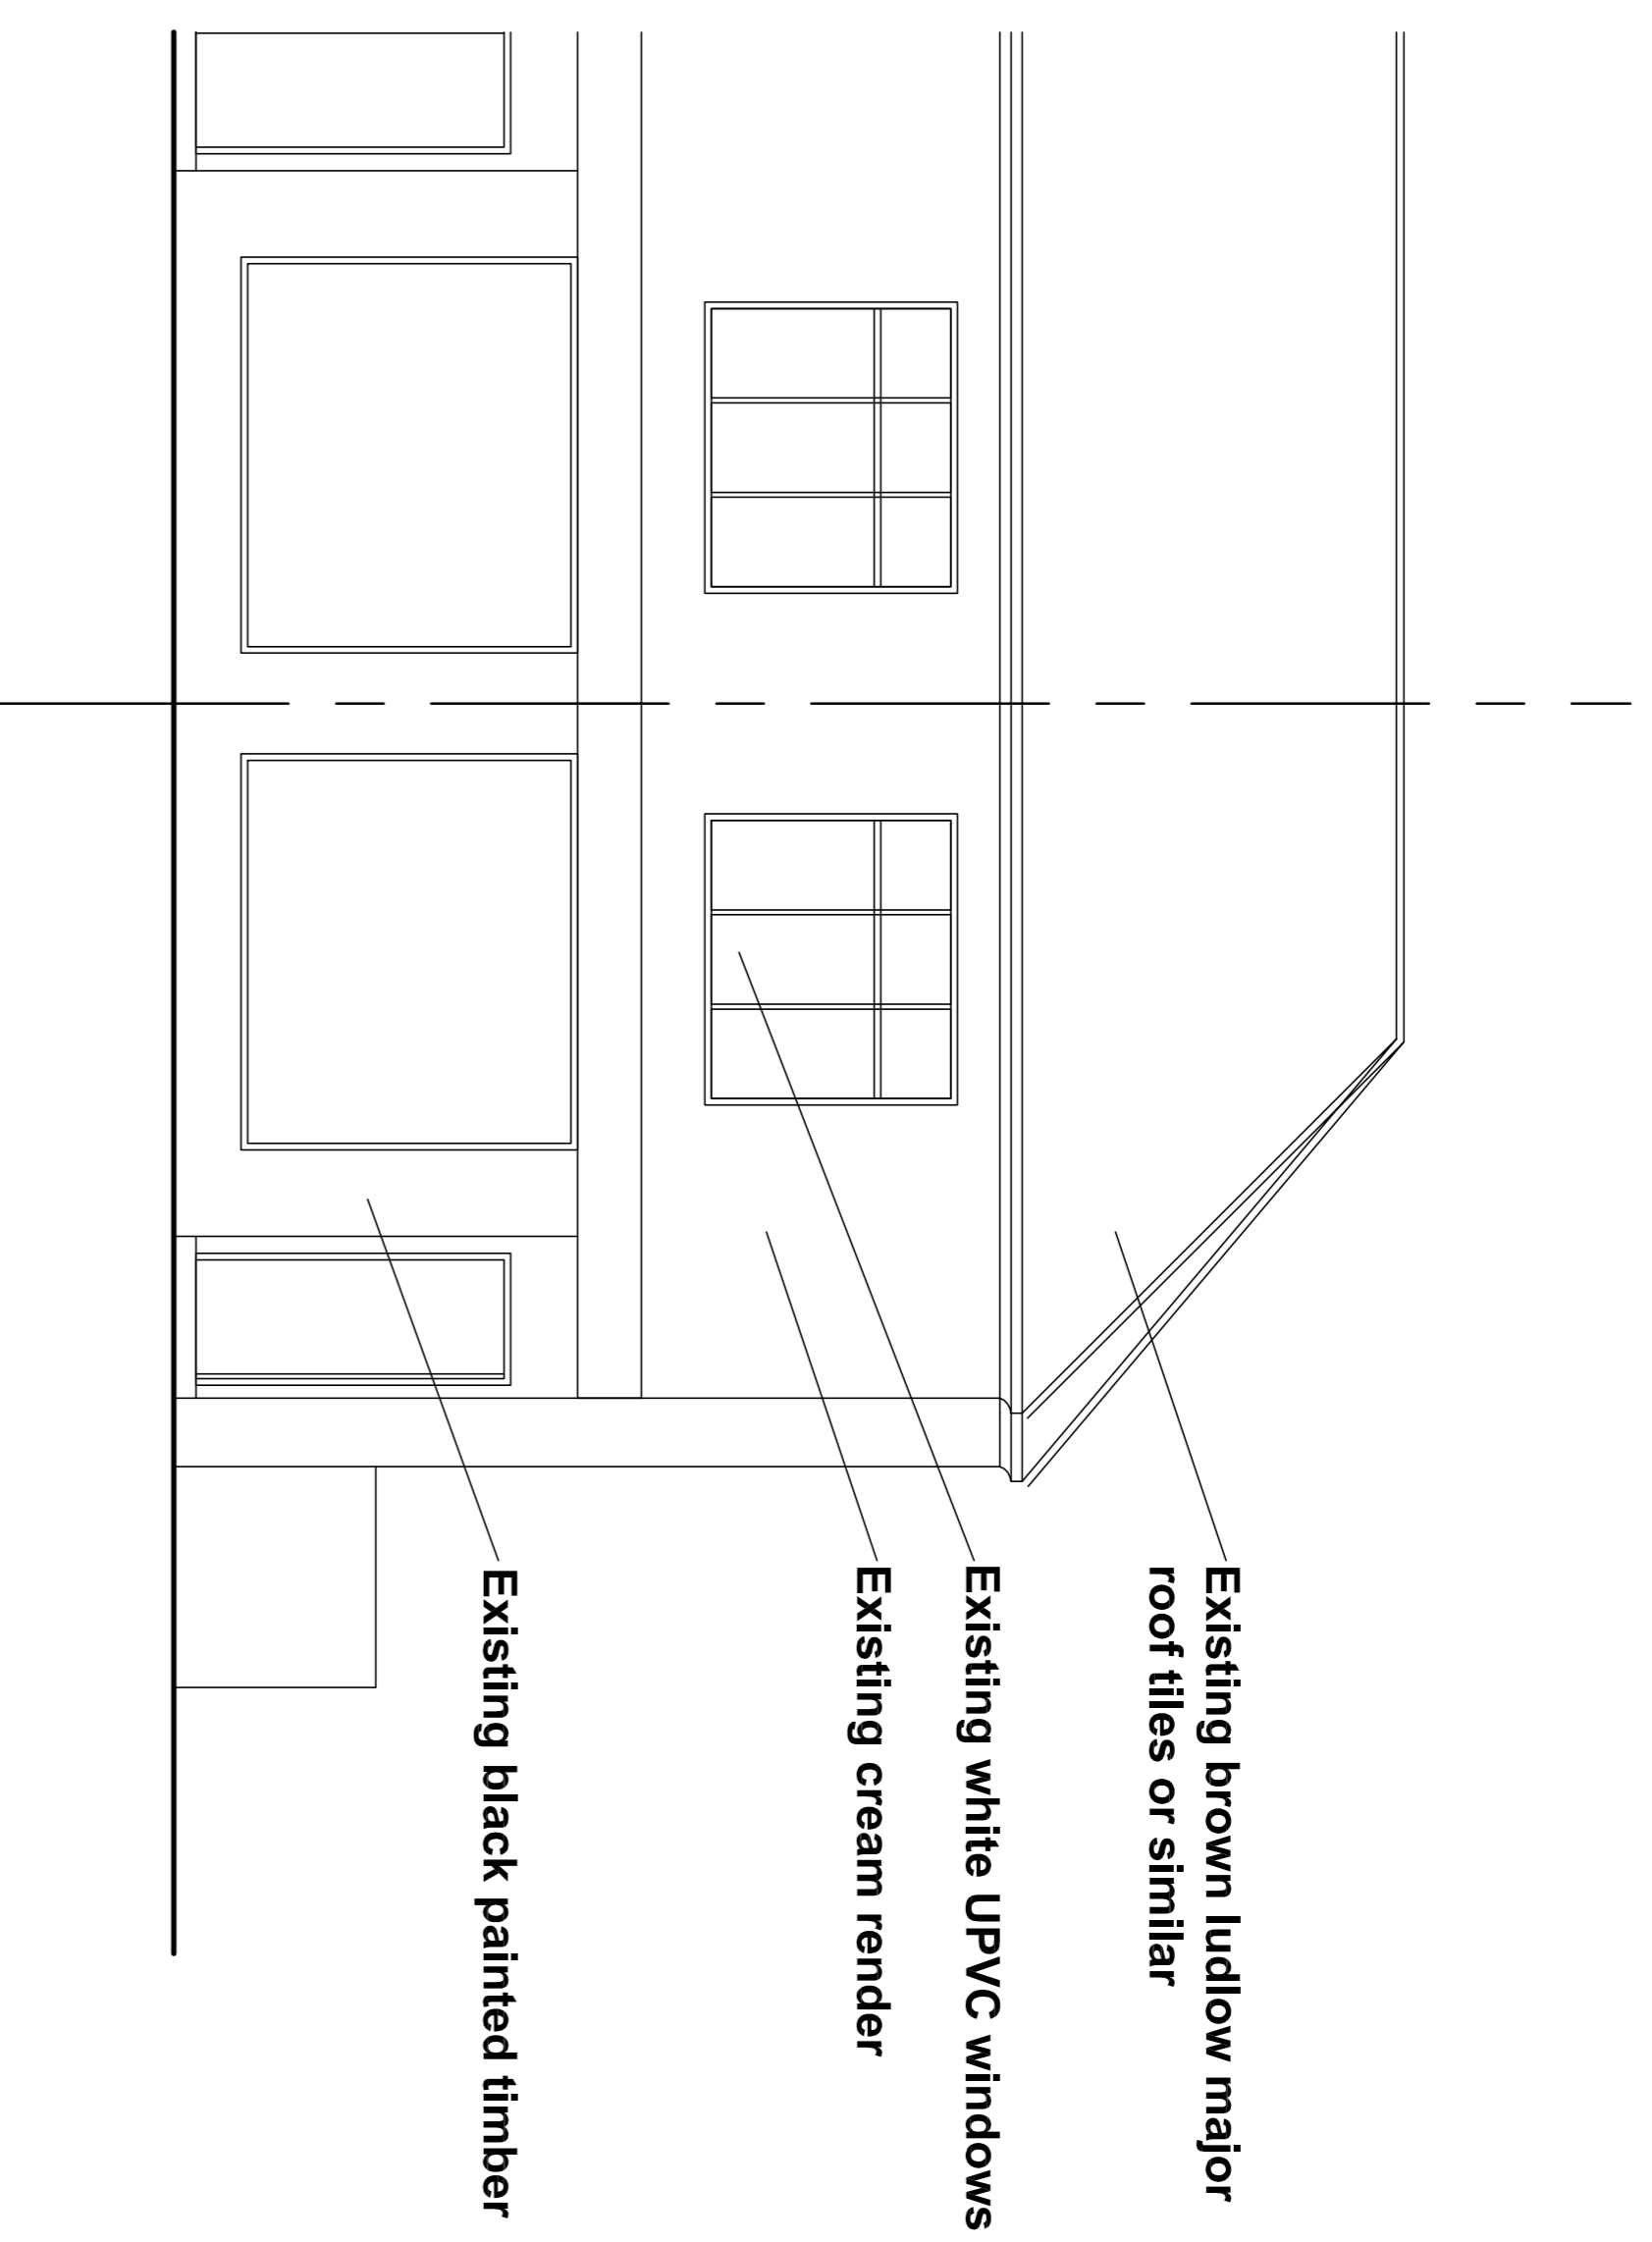


Existing Front Elevation
 Facing Clay Lane
 Scale 1:50 @ A1

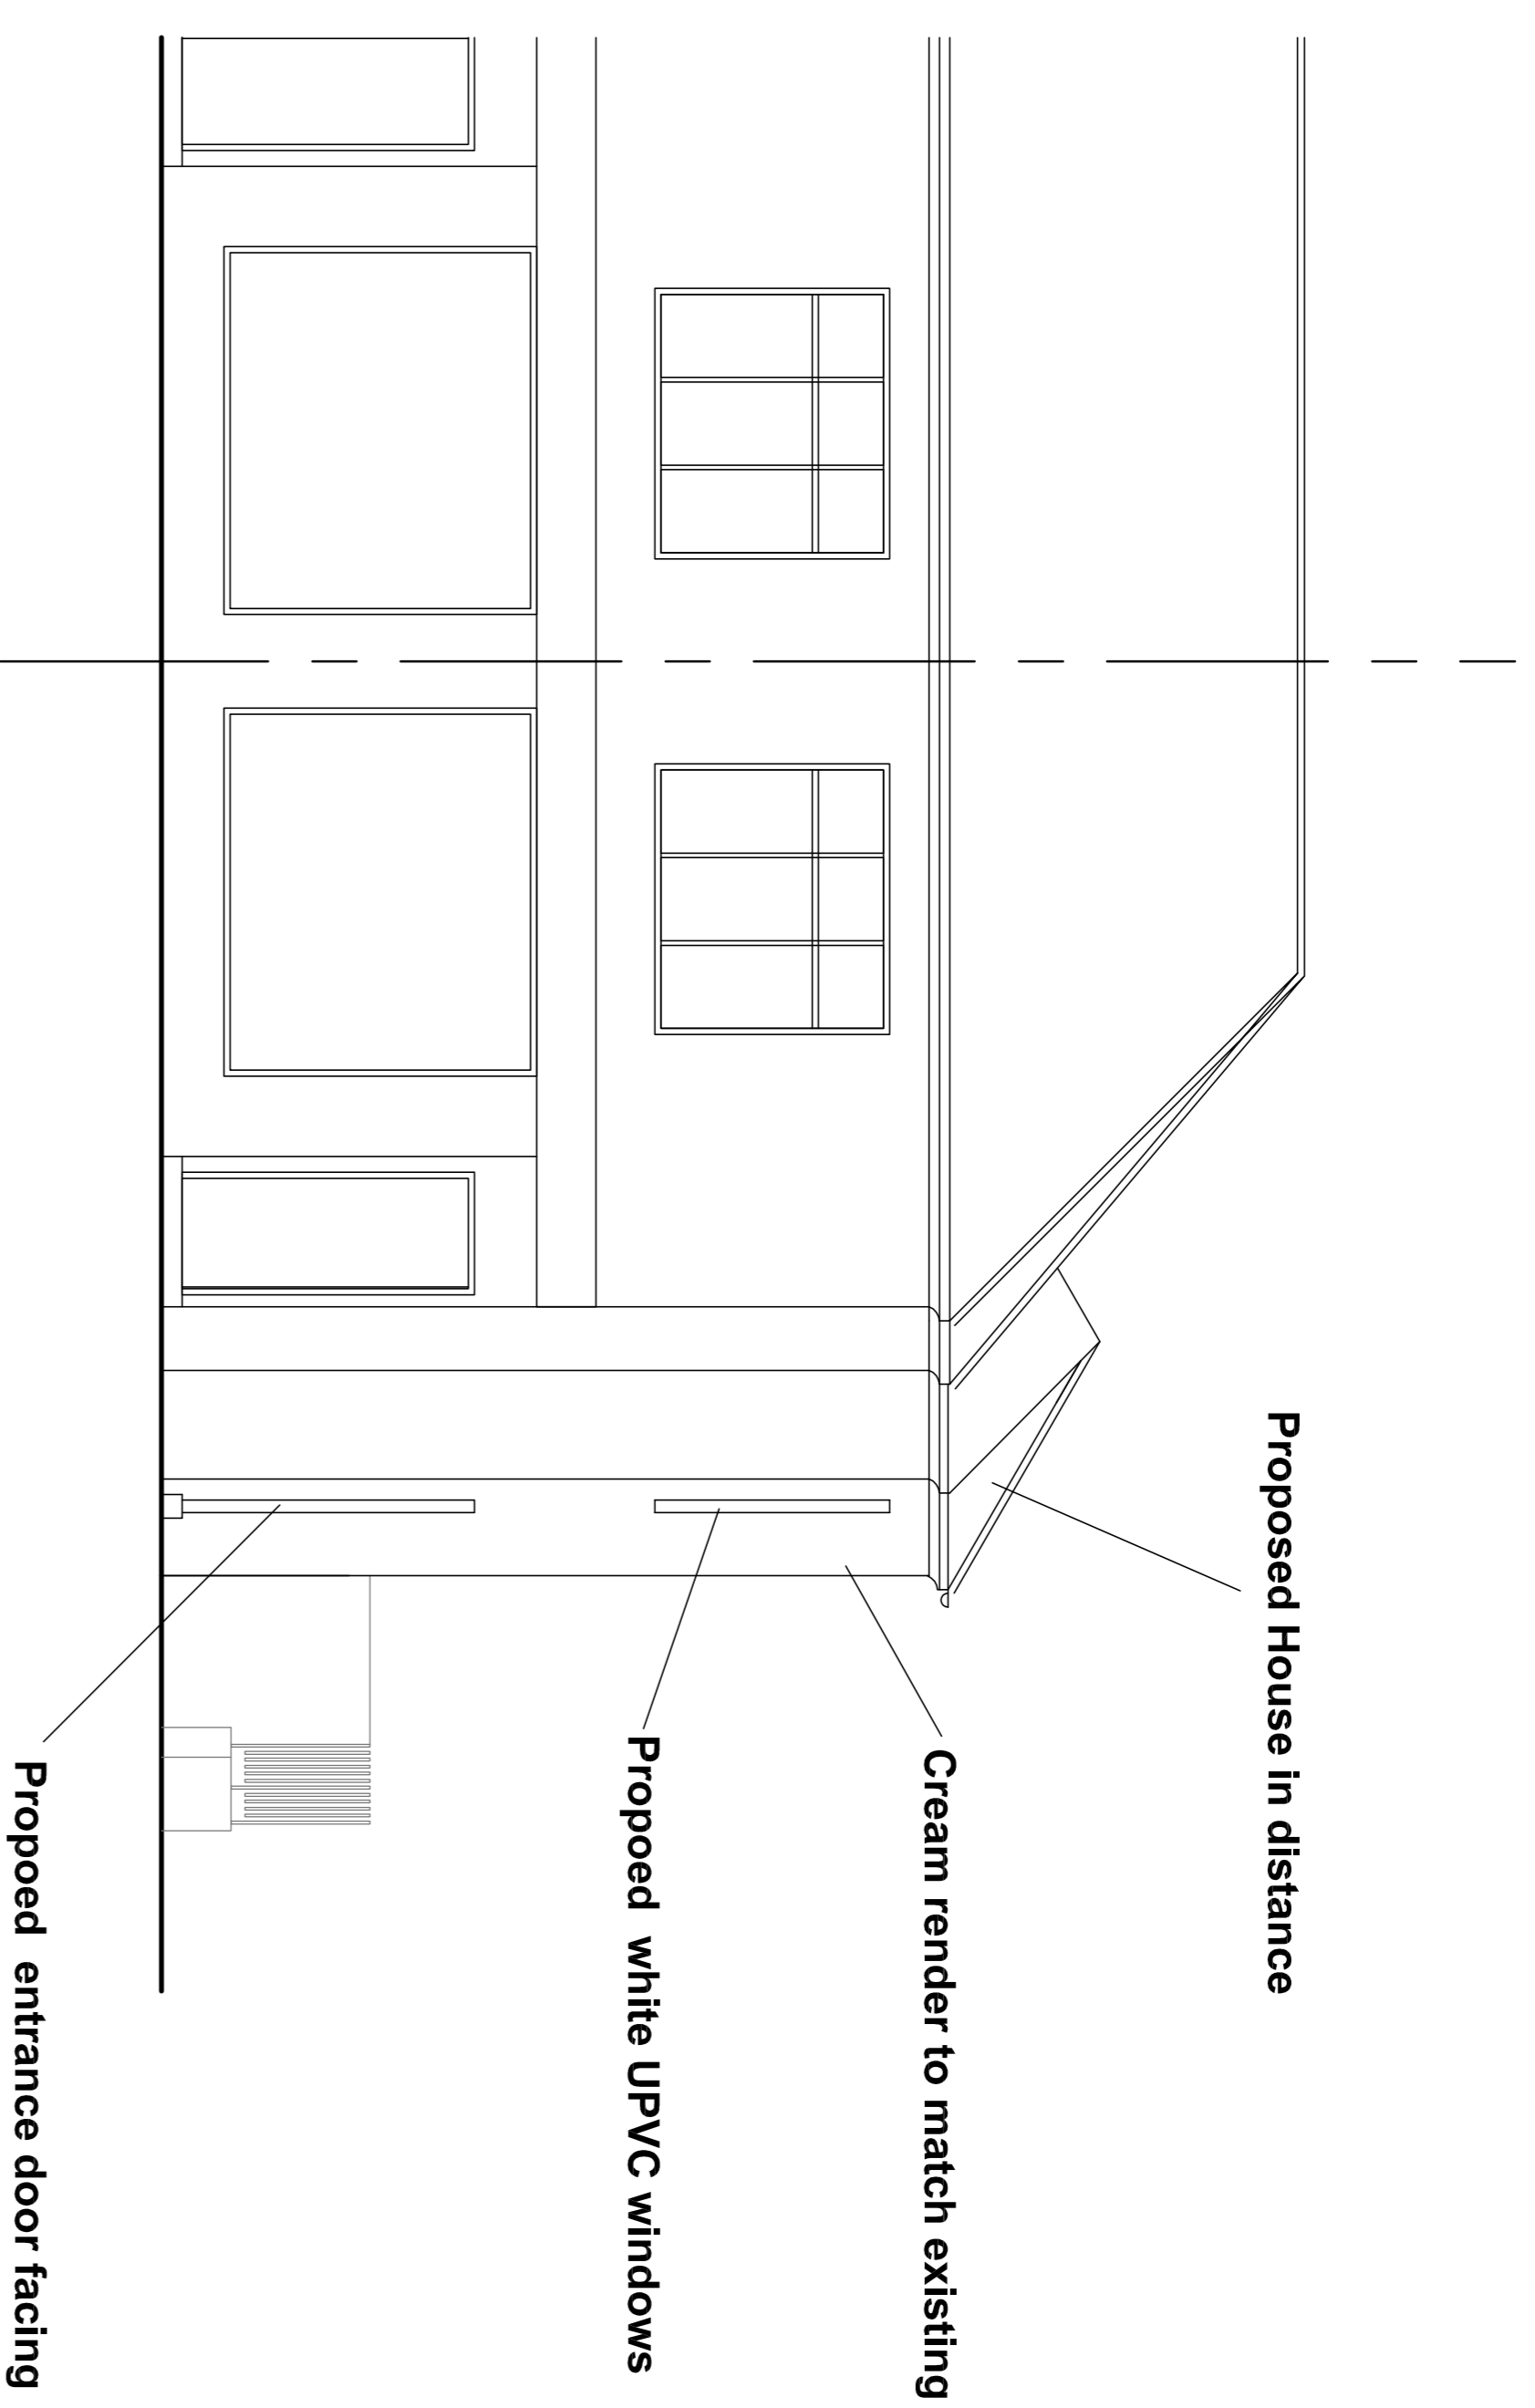


Proposed Front Elevation
 Facing Clay Lane
 Scale 1:50 @ A1


Proposed entrance door facing
 Hastings Road

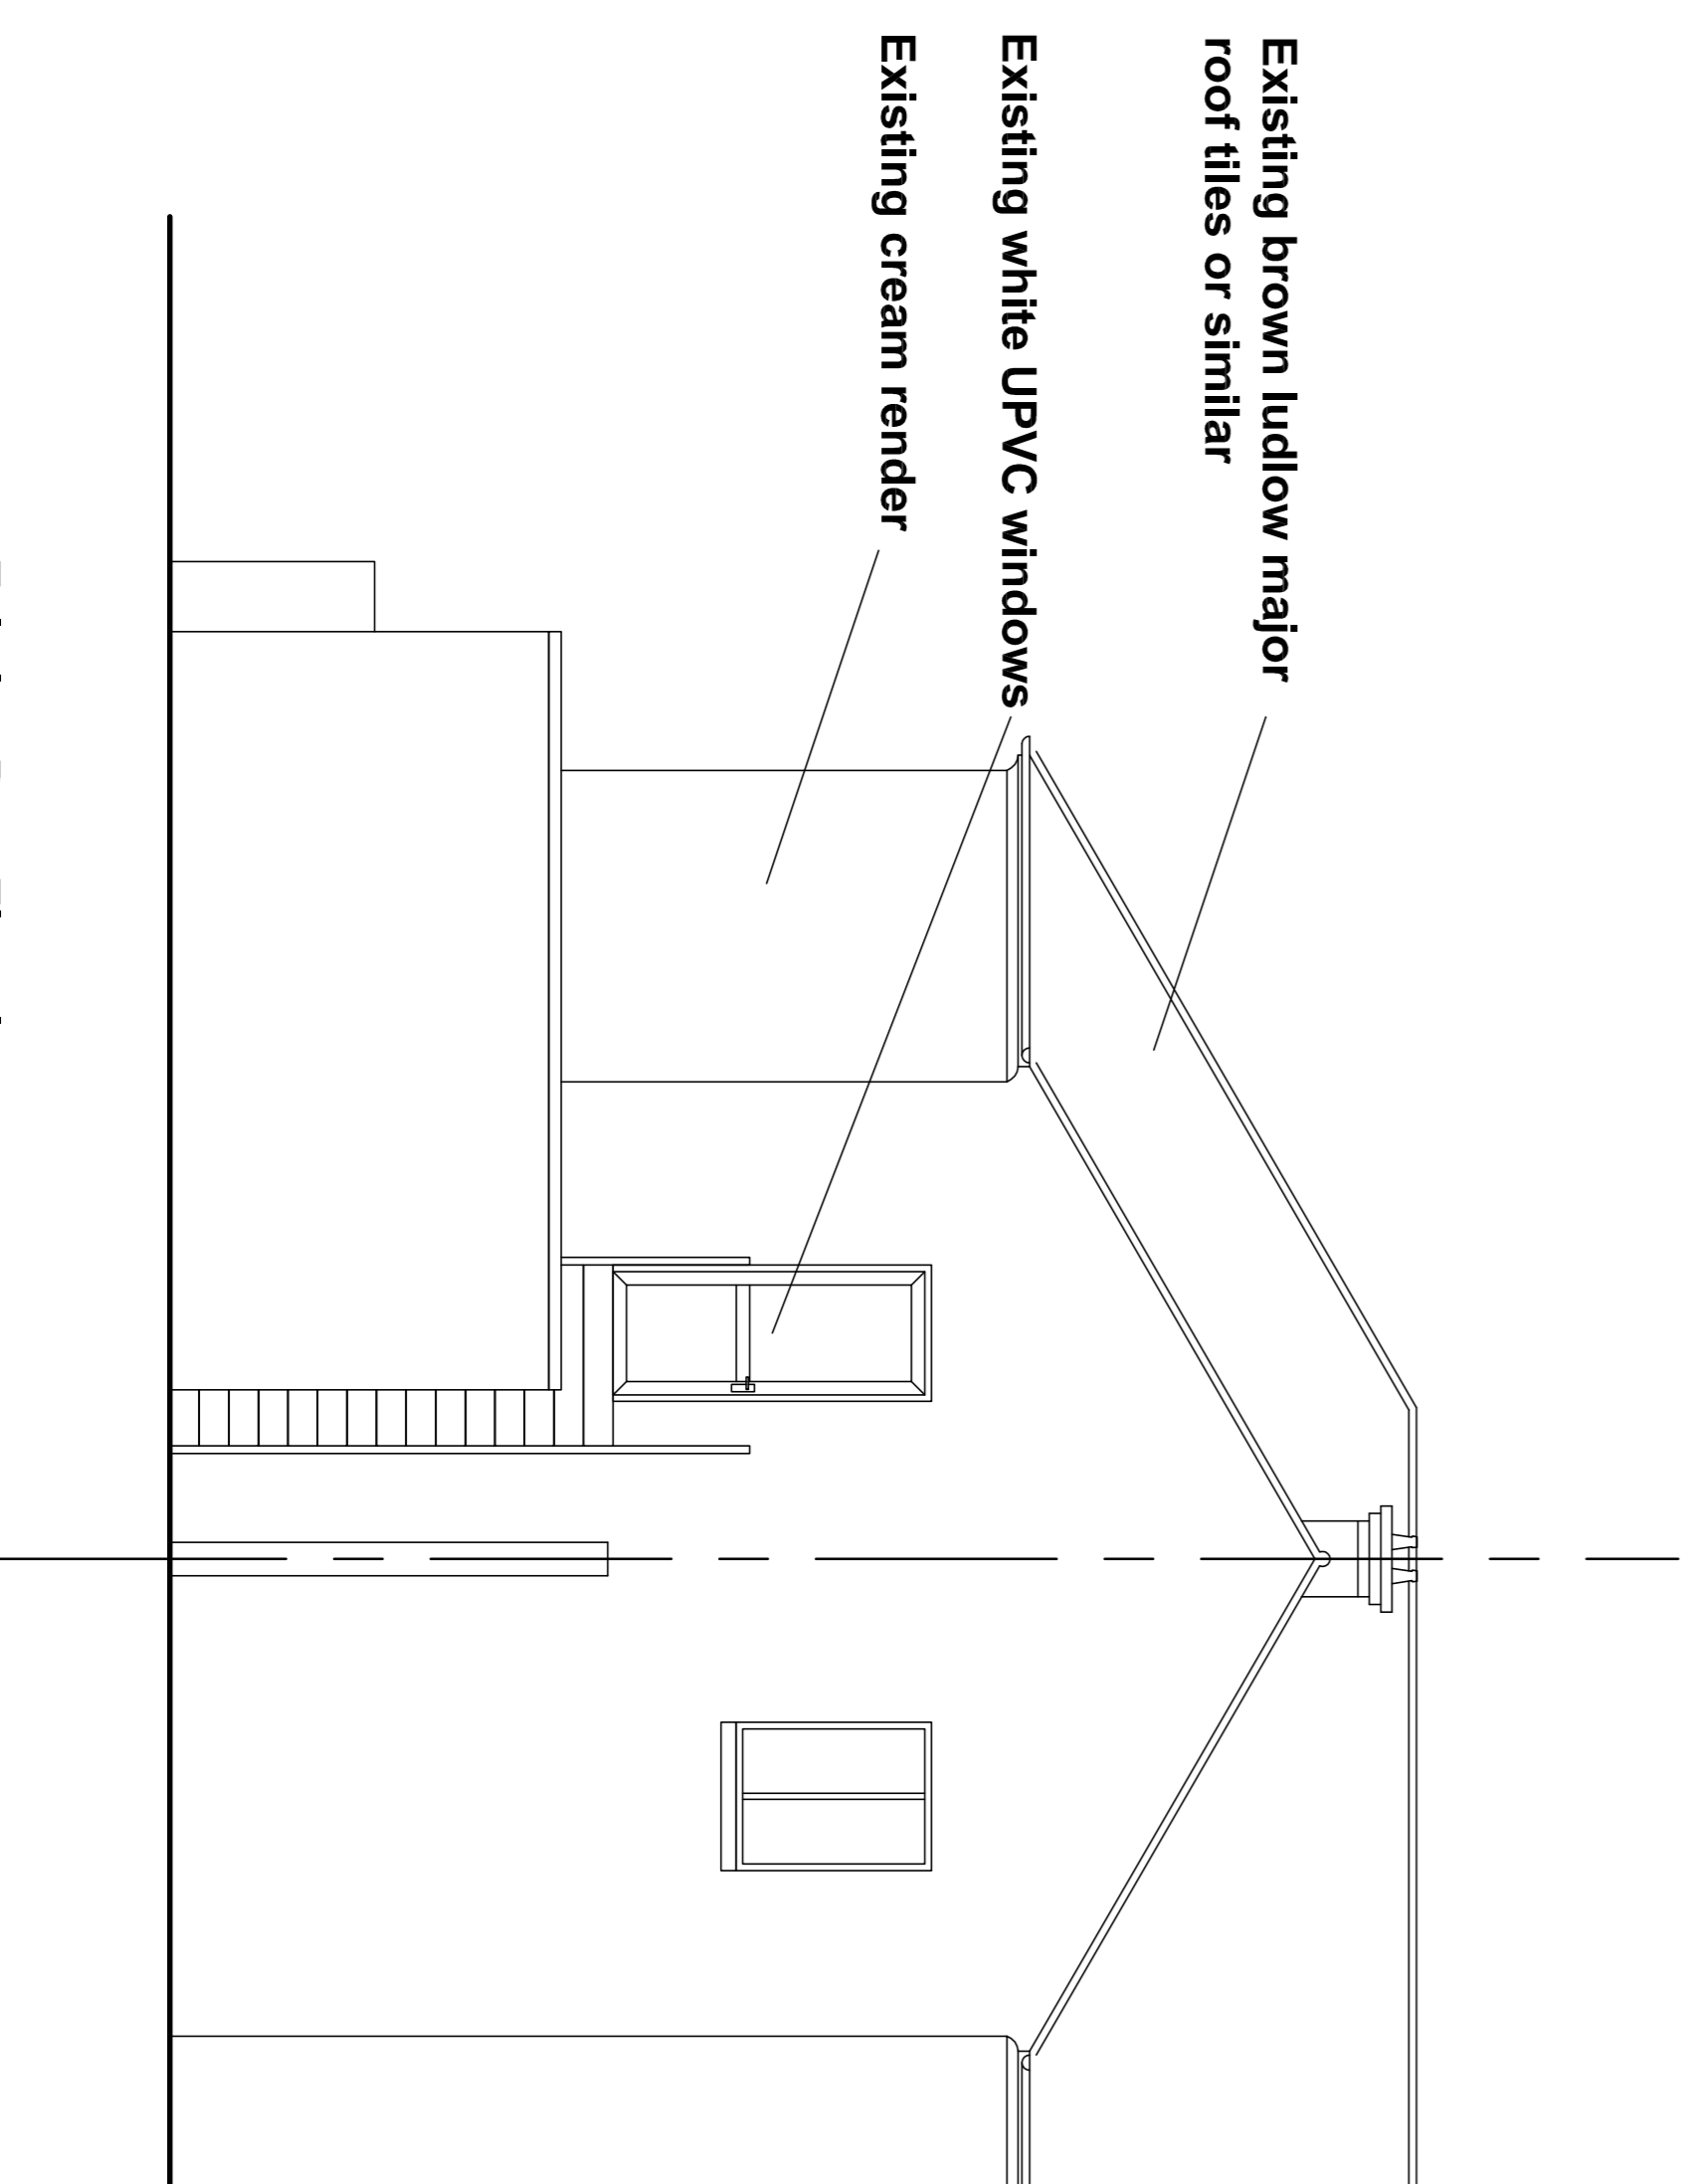

Existing Rear Elevation
 Scale 1:50 @ A1

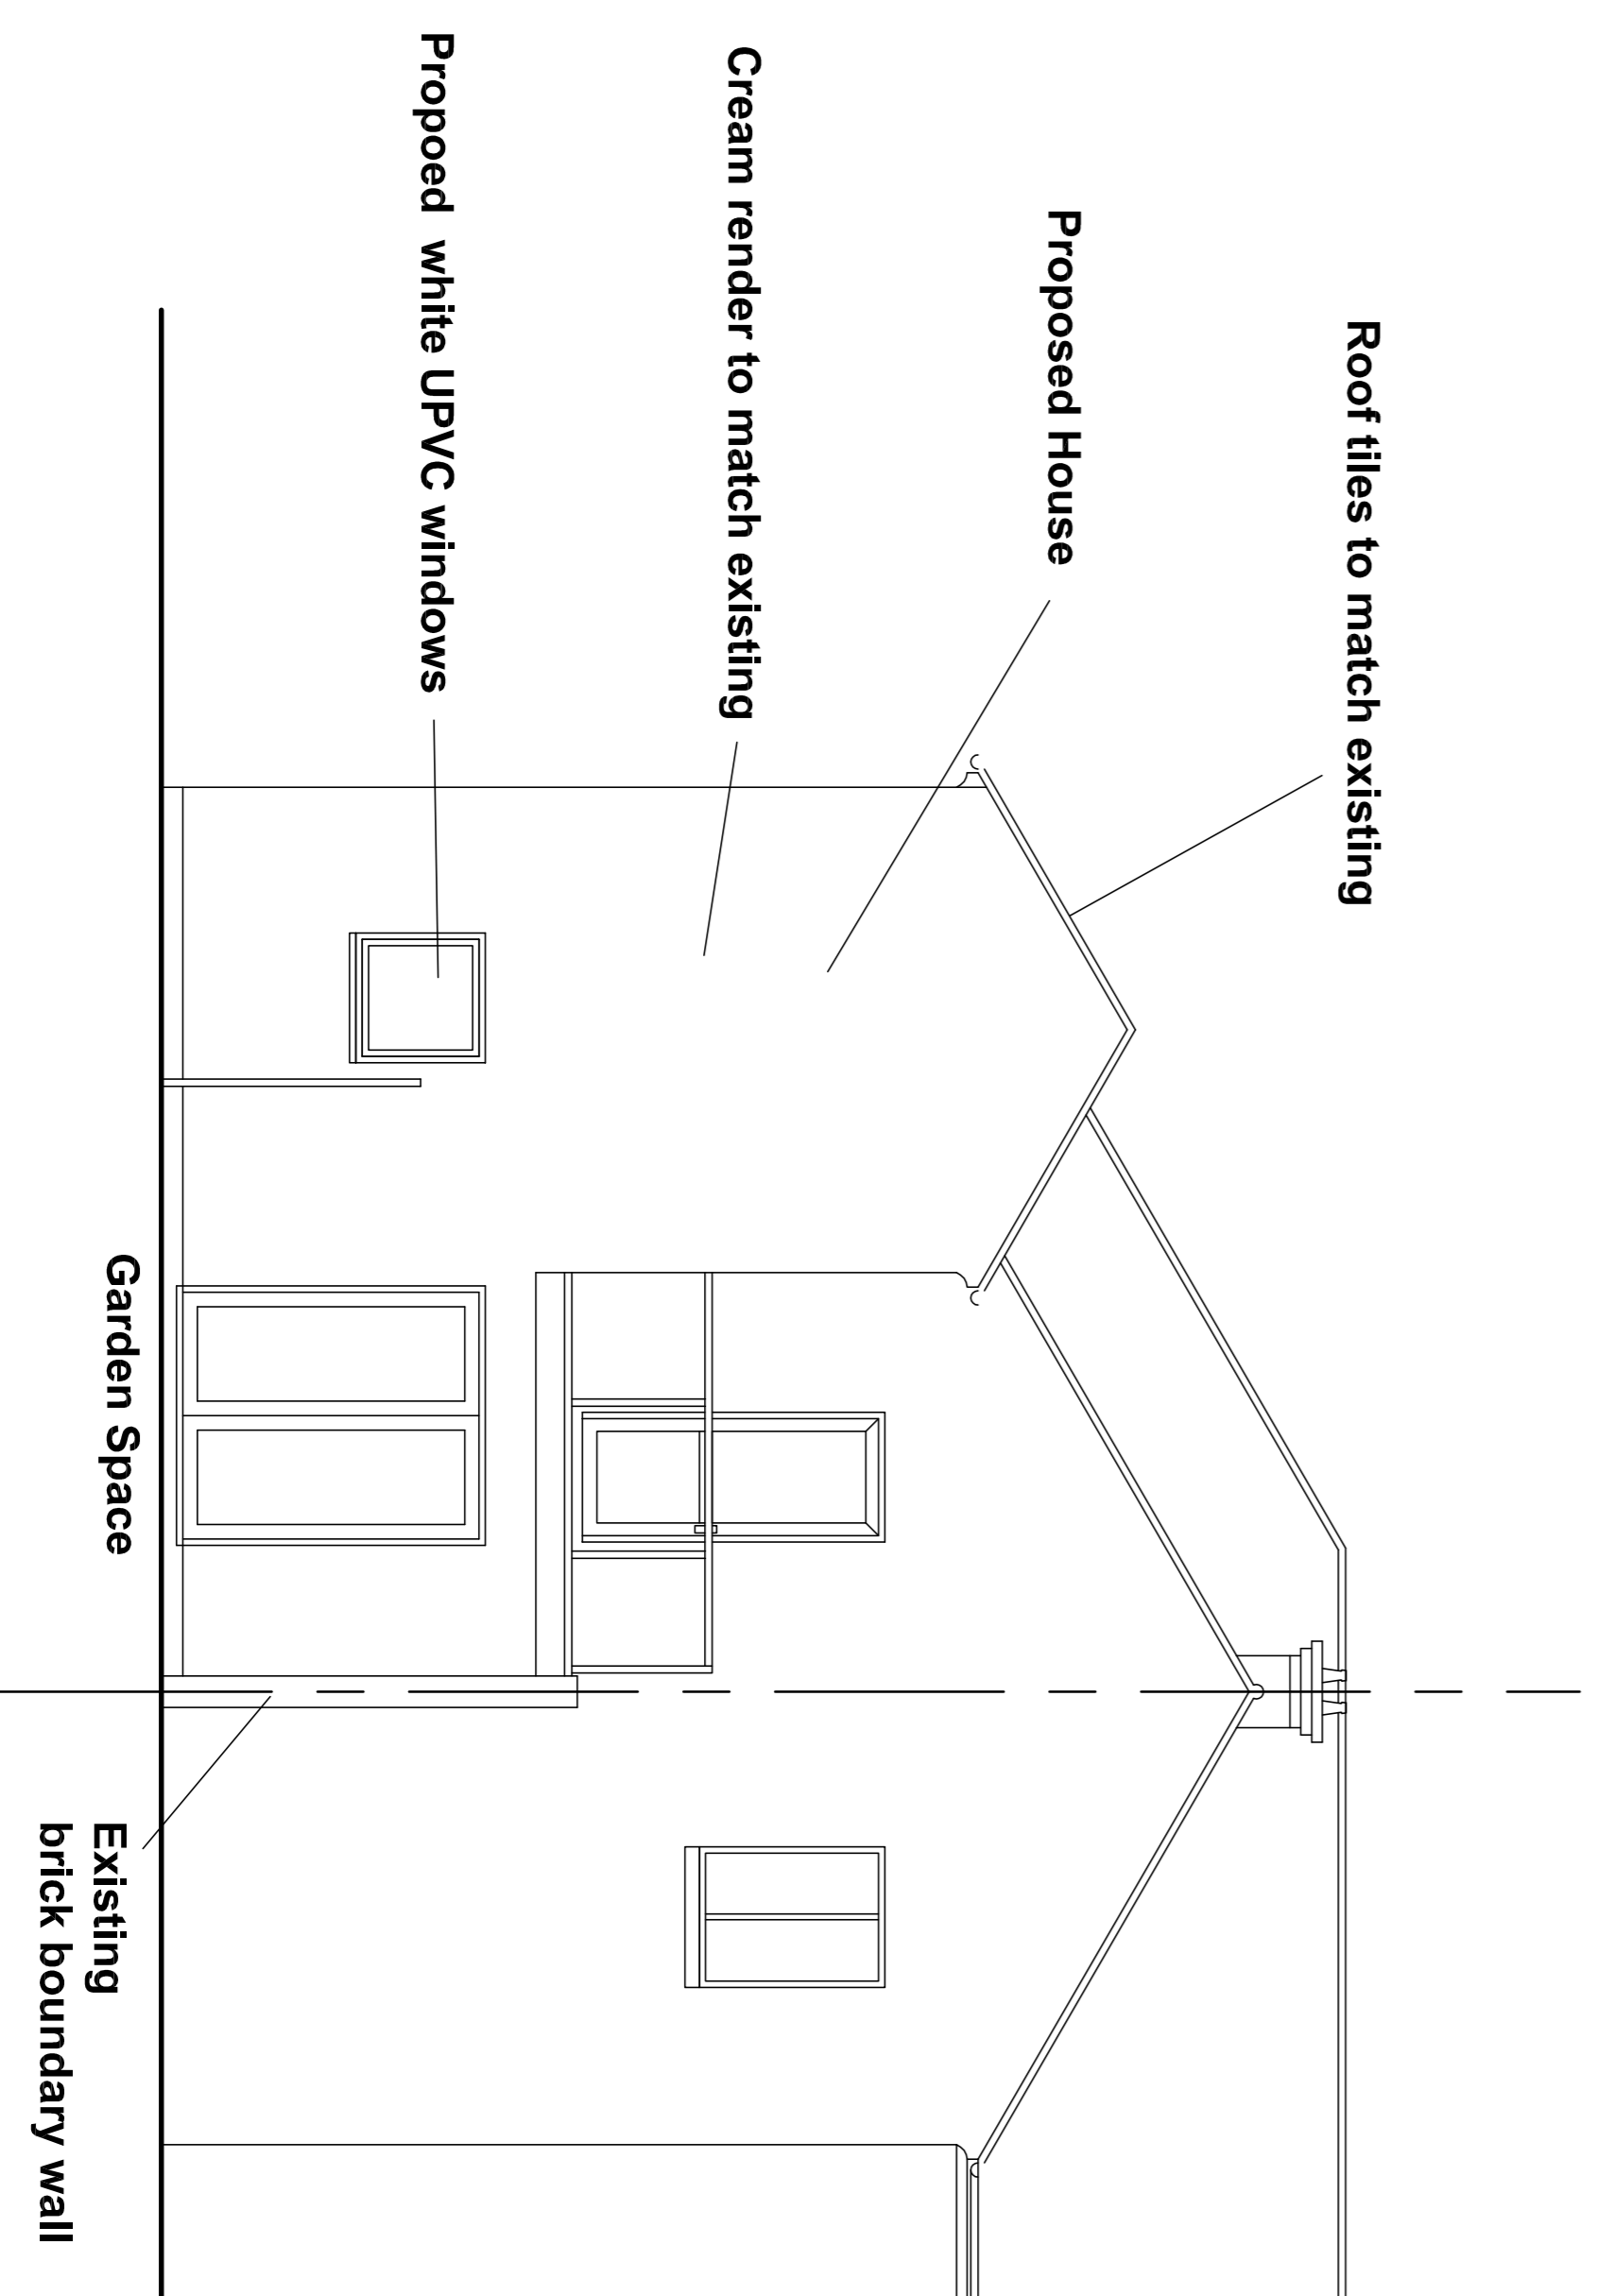


Proposed Rear Elevation
 Scale 1:50 @ A1

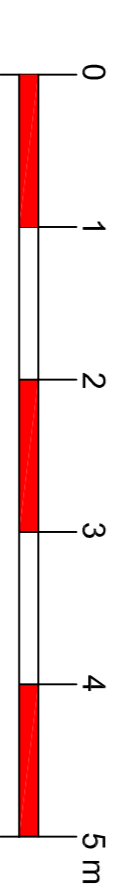

Scale 1:50

PLANNING SUBMISSION

| | | | |
|--|-------------|---------------|------------|
| rev | date | by | checked by |
| | | | |
|  cdrb architects ltd <small>21 Millers Court 21 Millers Court 21 Millers Court CV2 4LG</small> | | | |
| Job title: Proposed House on Land to Rear of 37 Clay Lane, Coventry CV2 4LG drawing title: Existing and Proposed Side Elevations | | | |
| Scale | drawn by | date | checked by |
| 1:50 @ A1 | CR | February 2019 | CDRB |
| Job No. | drawing no. | rev/ken | |
| T1008 | AL/P103 | - | |