




NOTES:
 1. DO NOT SCALE FROM DRAWING.
 2. ALL DIMENSIONS TO BE CHECKED ON SITE PRIOR TO COMMENCEMENT OF WORKS.
 3. PERSONNEL SHOULD NOTE RELEVANT ITEMS REGARDING THE CONDITION OF THE EXISTING STRUCTURE CONTAINED WITHIN THE HEALTH & SAFETY FILE SHOULD THIS BE AVAILABLE.

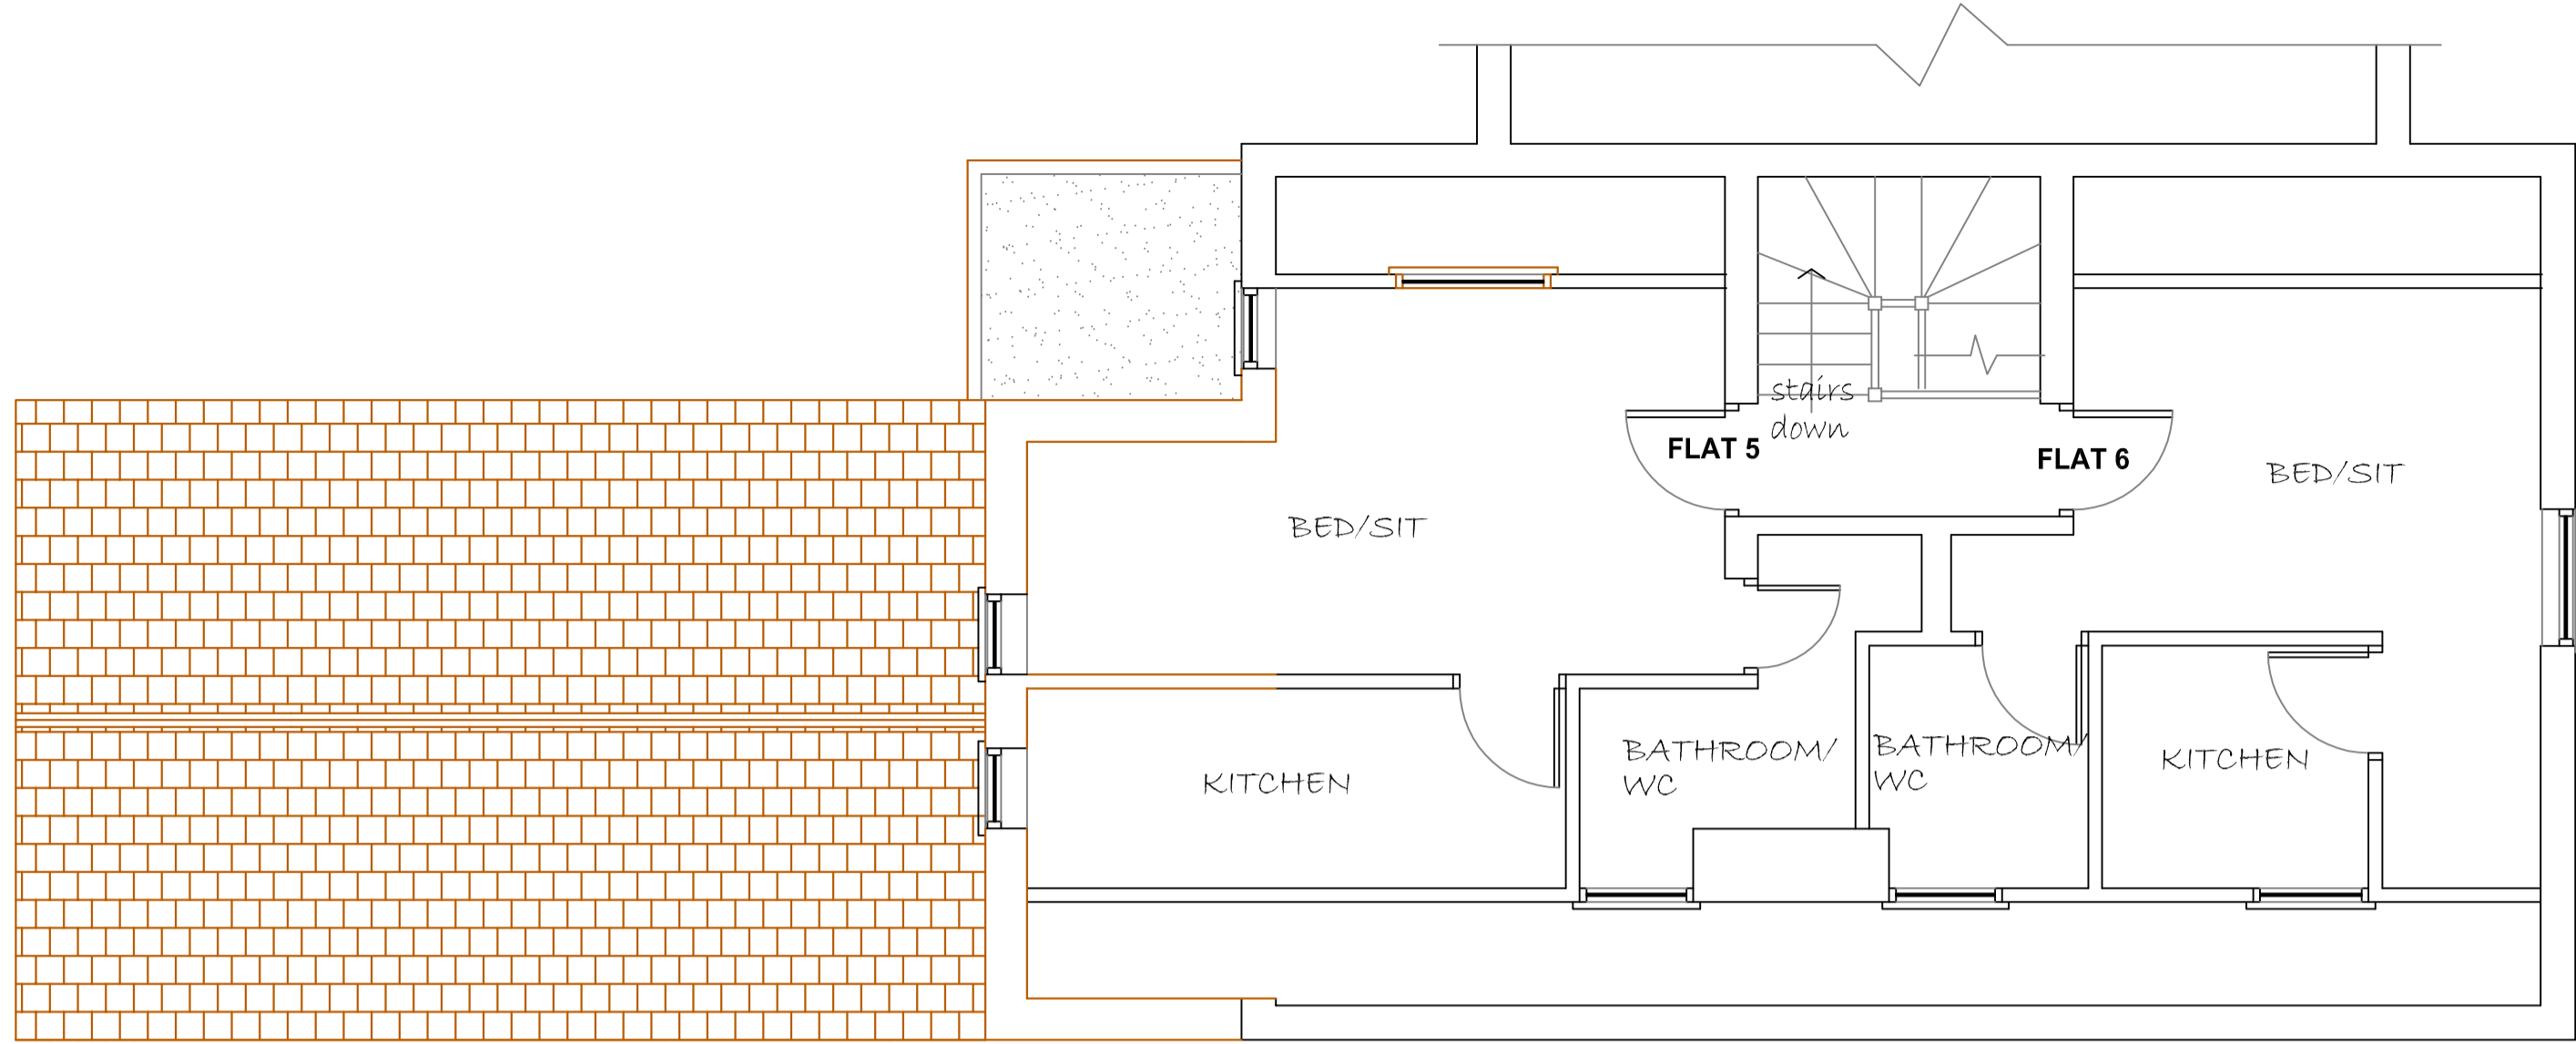

SECOND FLOOR LAYOUT

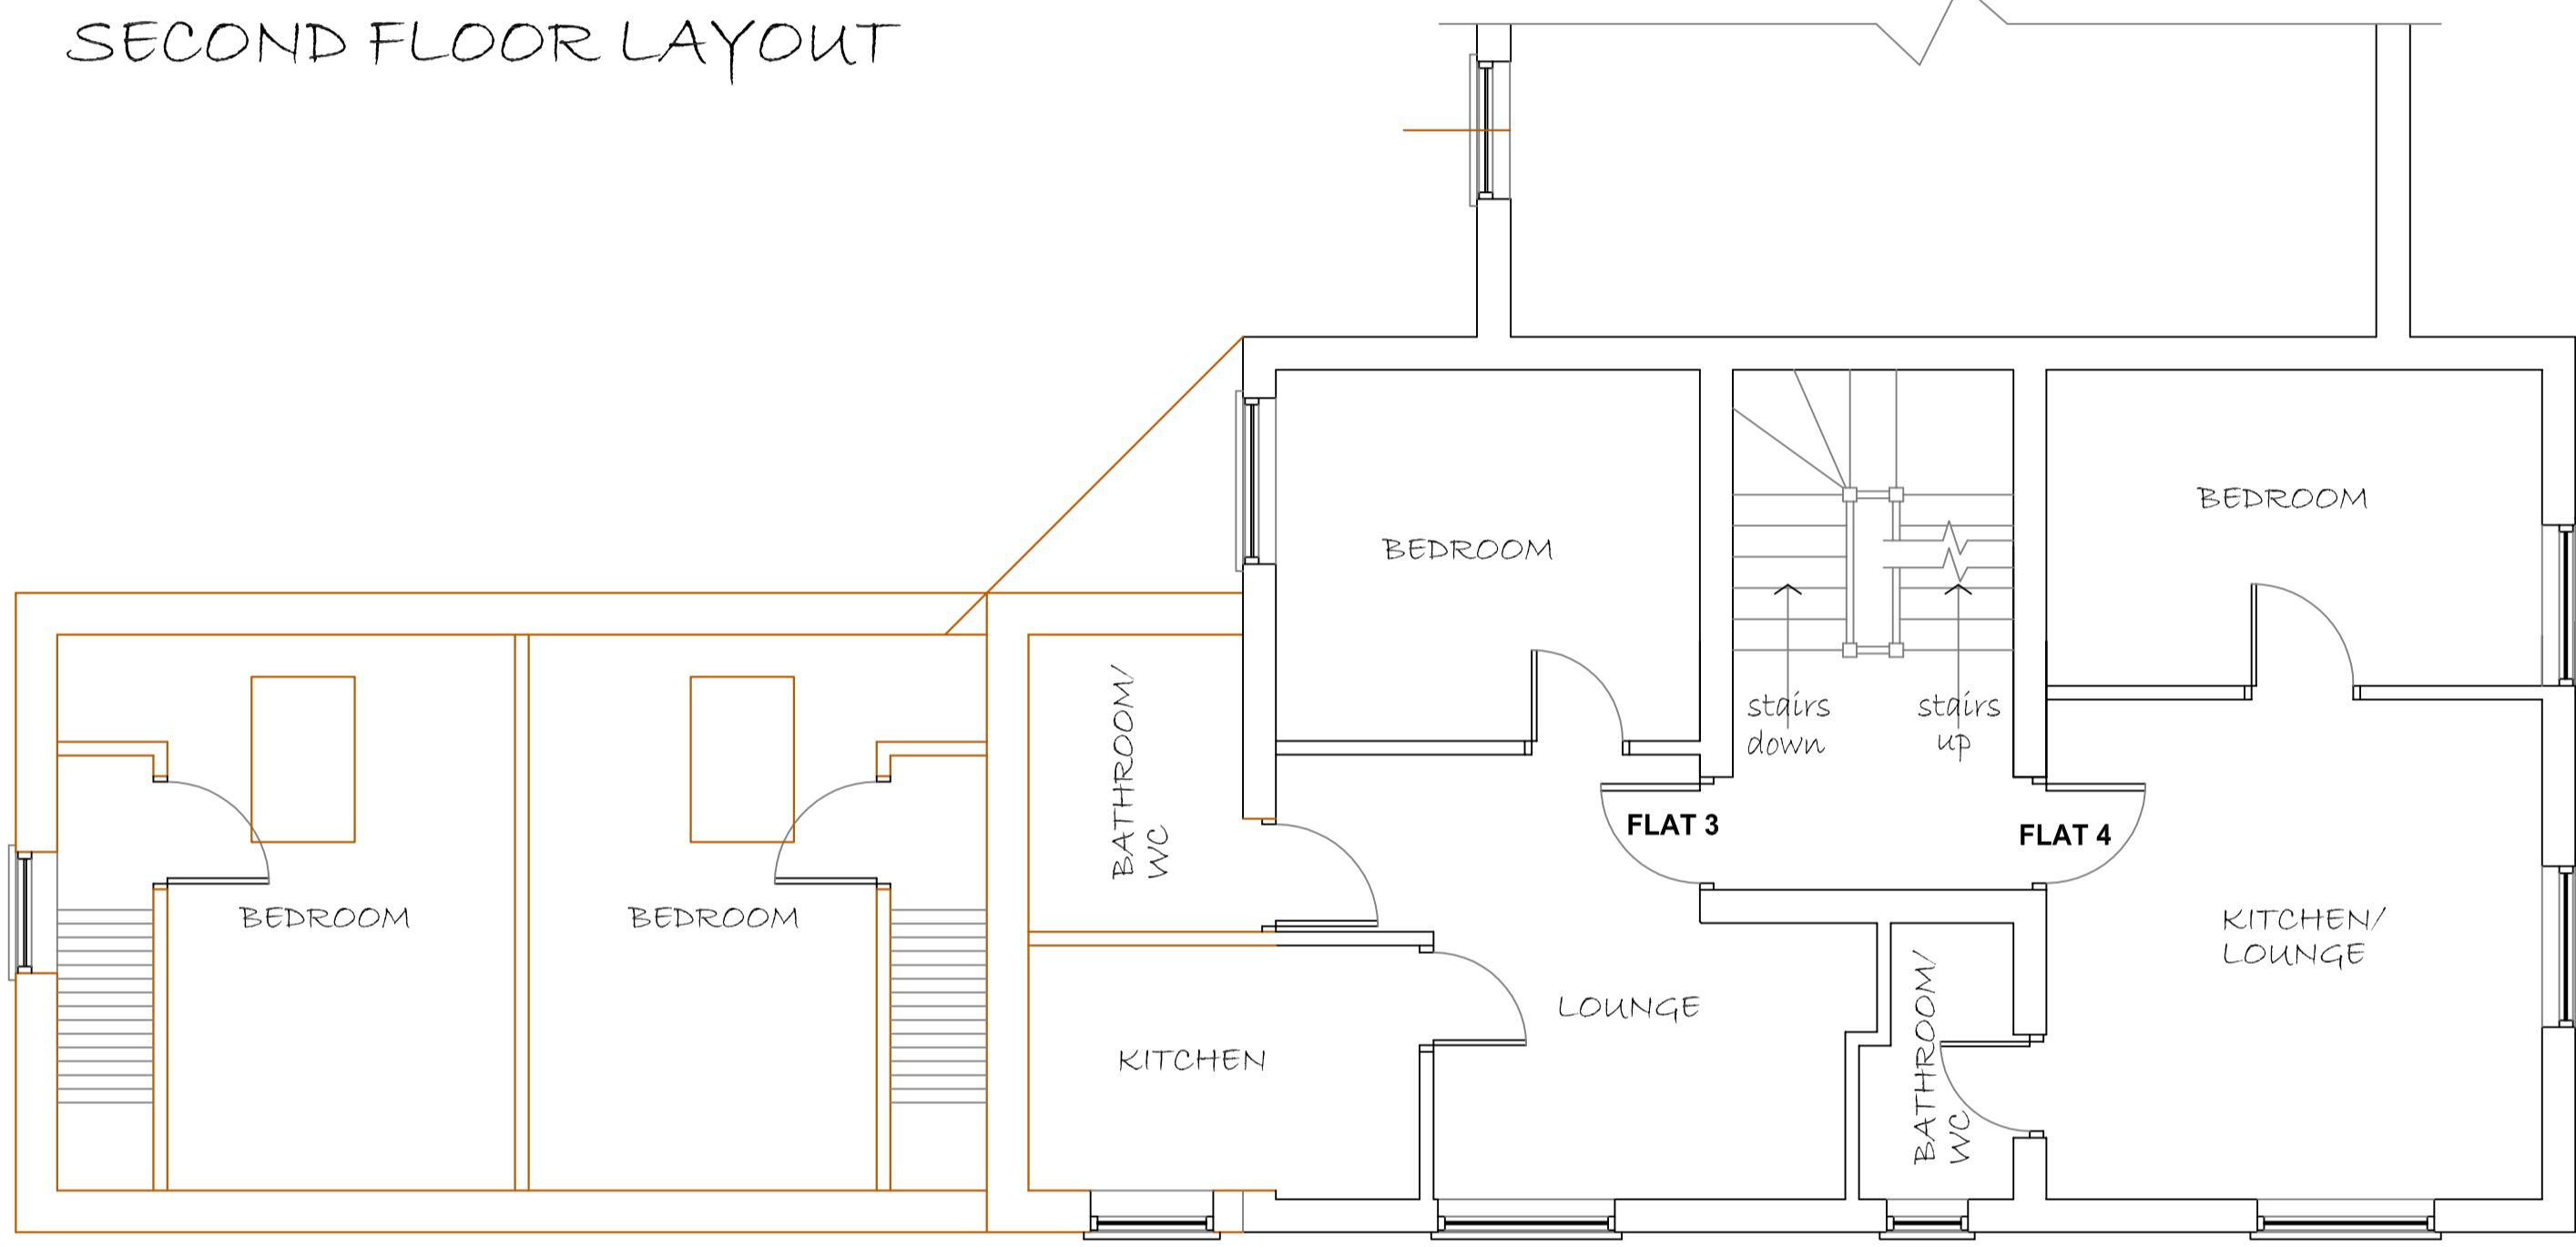

FIRST FLOOR LAYOUT

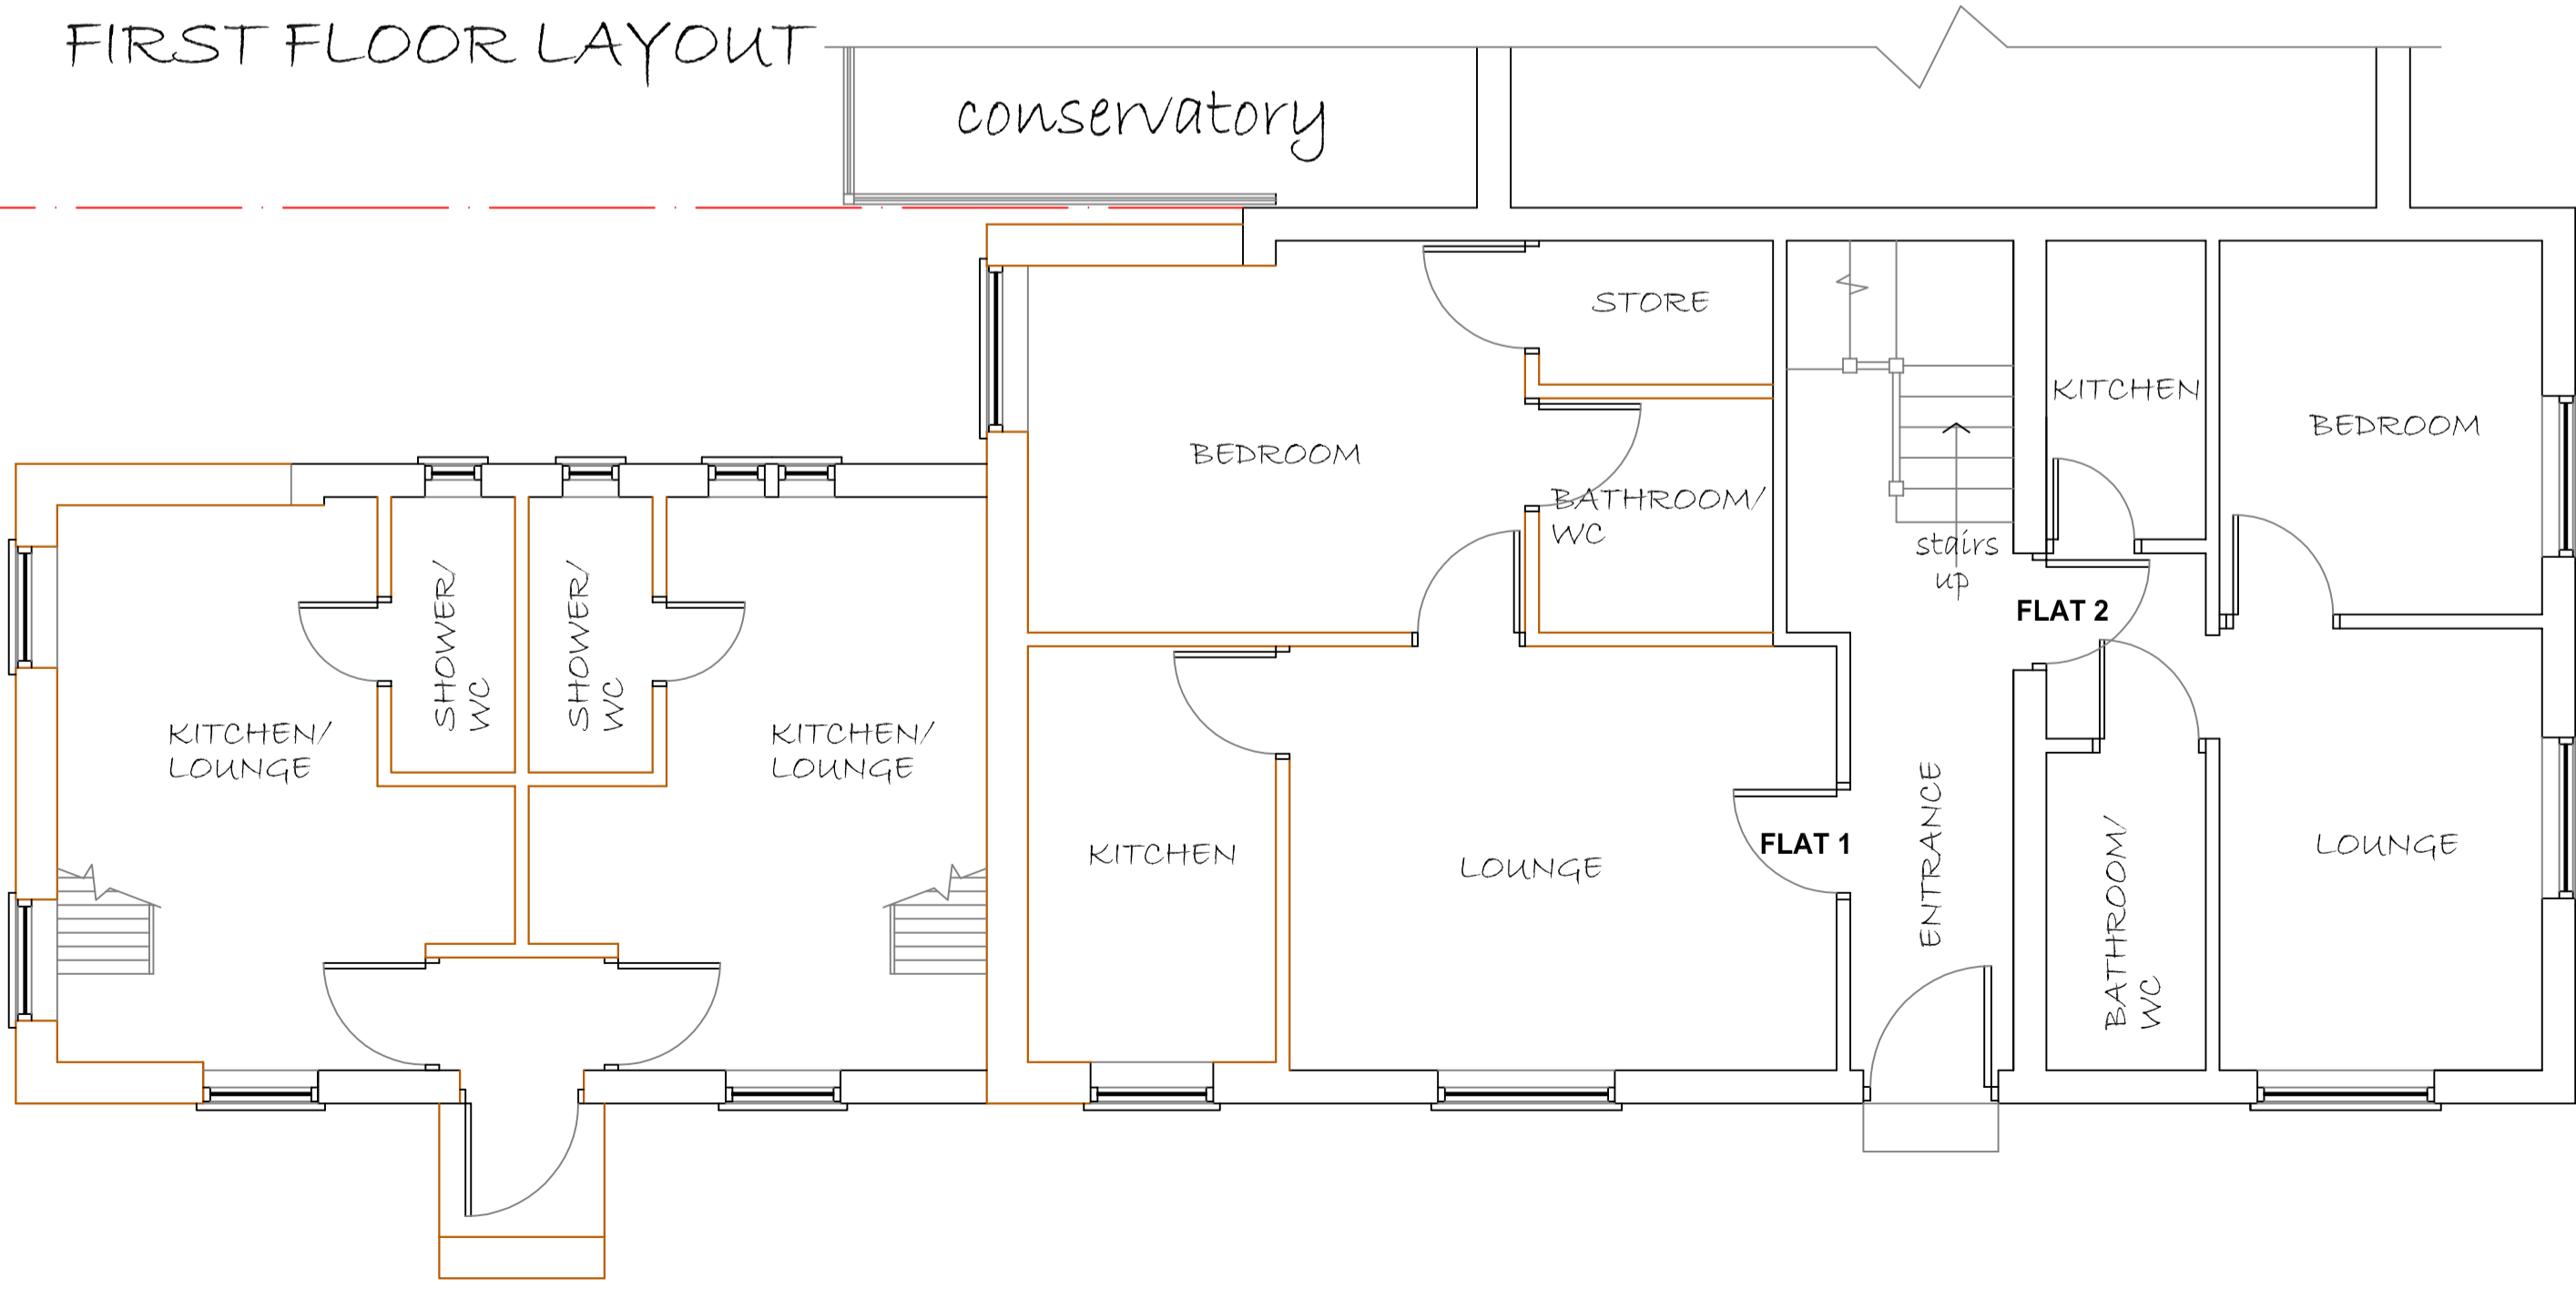

GROUND FLOOR LAYOUT




REAR ELEVATION




TULLIVER STREET ELEVATION



LYDGATE RD. ELEVATION

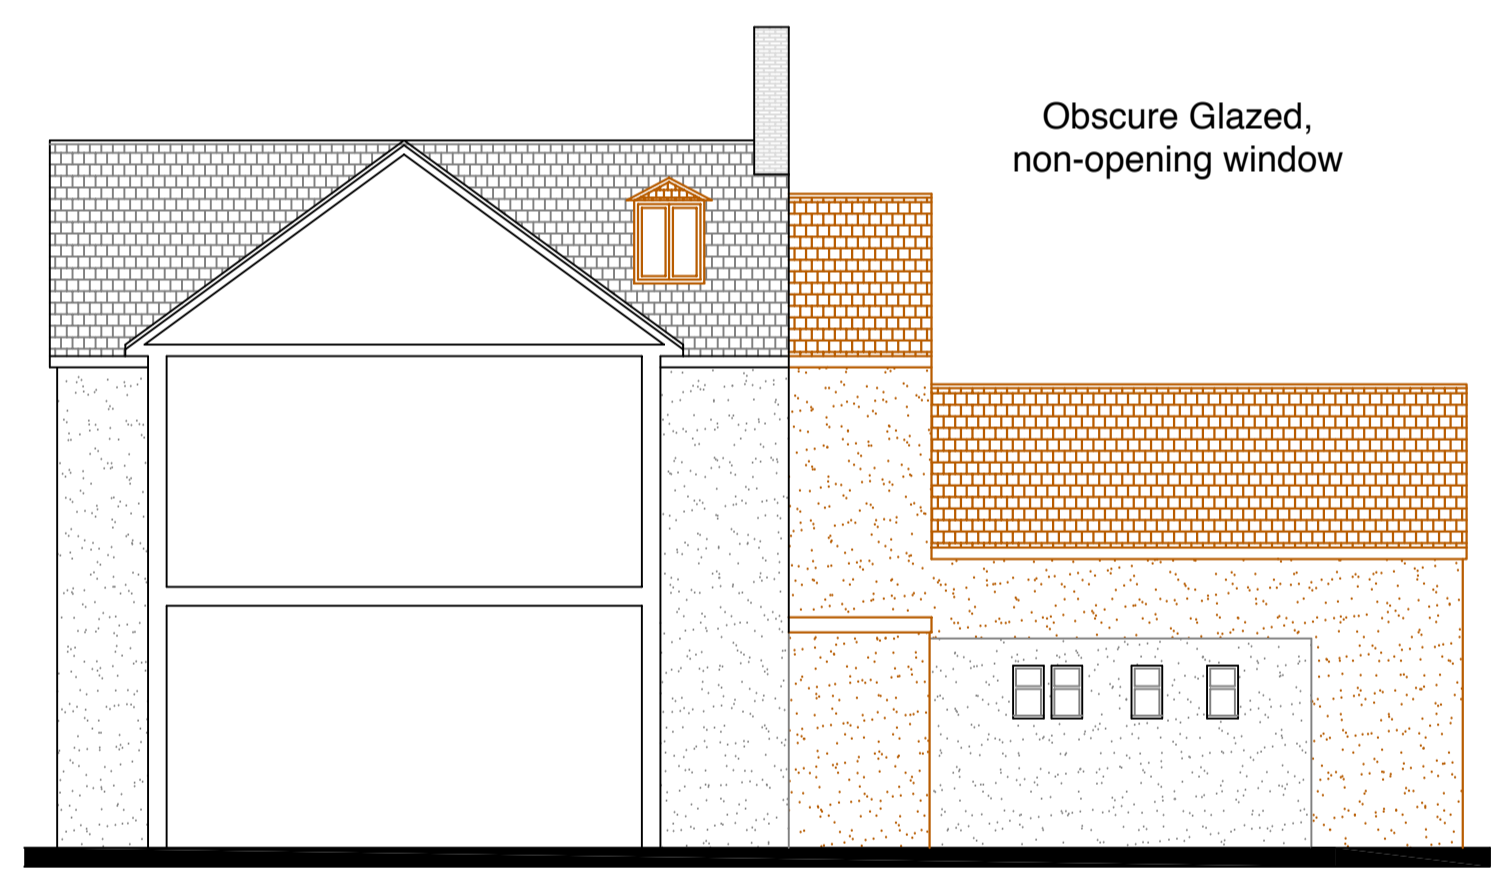

LEFT H. S. ELEVATION

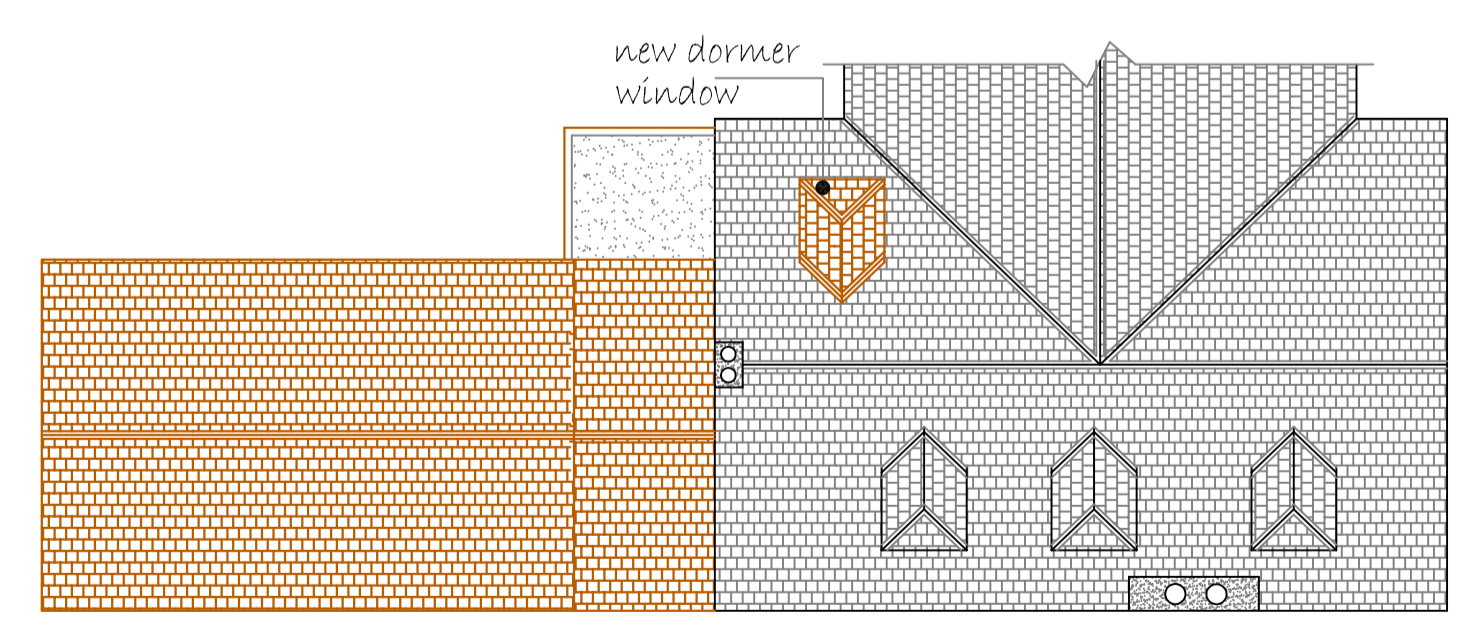

ROOF LAYOUT

REVISIONS		
?		
<p>SAPPHIRE BUILDING DESIGN CONSULTANCY a chartered building consultancy</p> <p>~ housing ~ religious ~ retail ~ ~ educational ~ commercial ~ industrial ~</p> <p>architectural design • detail design • project management planning approval • building control approval</p>		
PROJECT		
EXTENSION/ALTERATIONS		
15 LYDGATE ROAD COVENTRY CV6 3BZ		
TITLE		
PROPOSED FLOOR & ROOF LAYOUTS and ELEVATIONS		
DRAWING NO	REV	SCALE
786/02		1:50, 1:100
DRAWN BY	DATE	
CHECKED BY	SIZE/PLOT	A1
ACAD FILE	URN	