



SECOND FLOOR LAYOUT

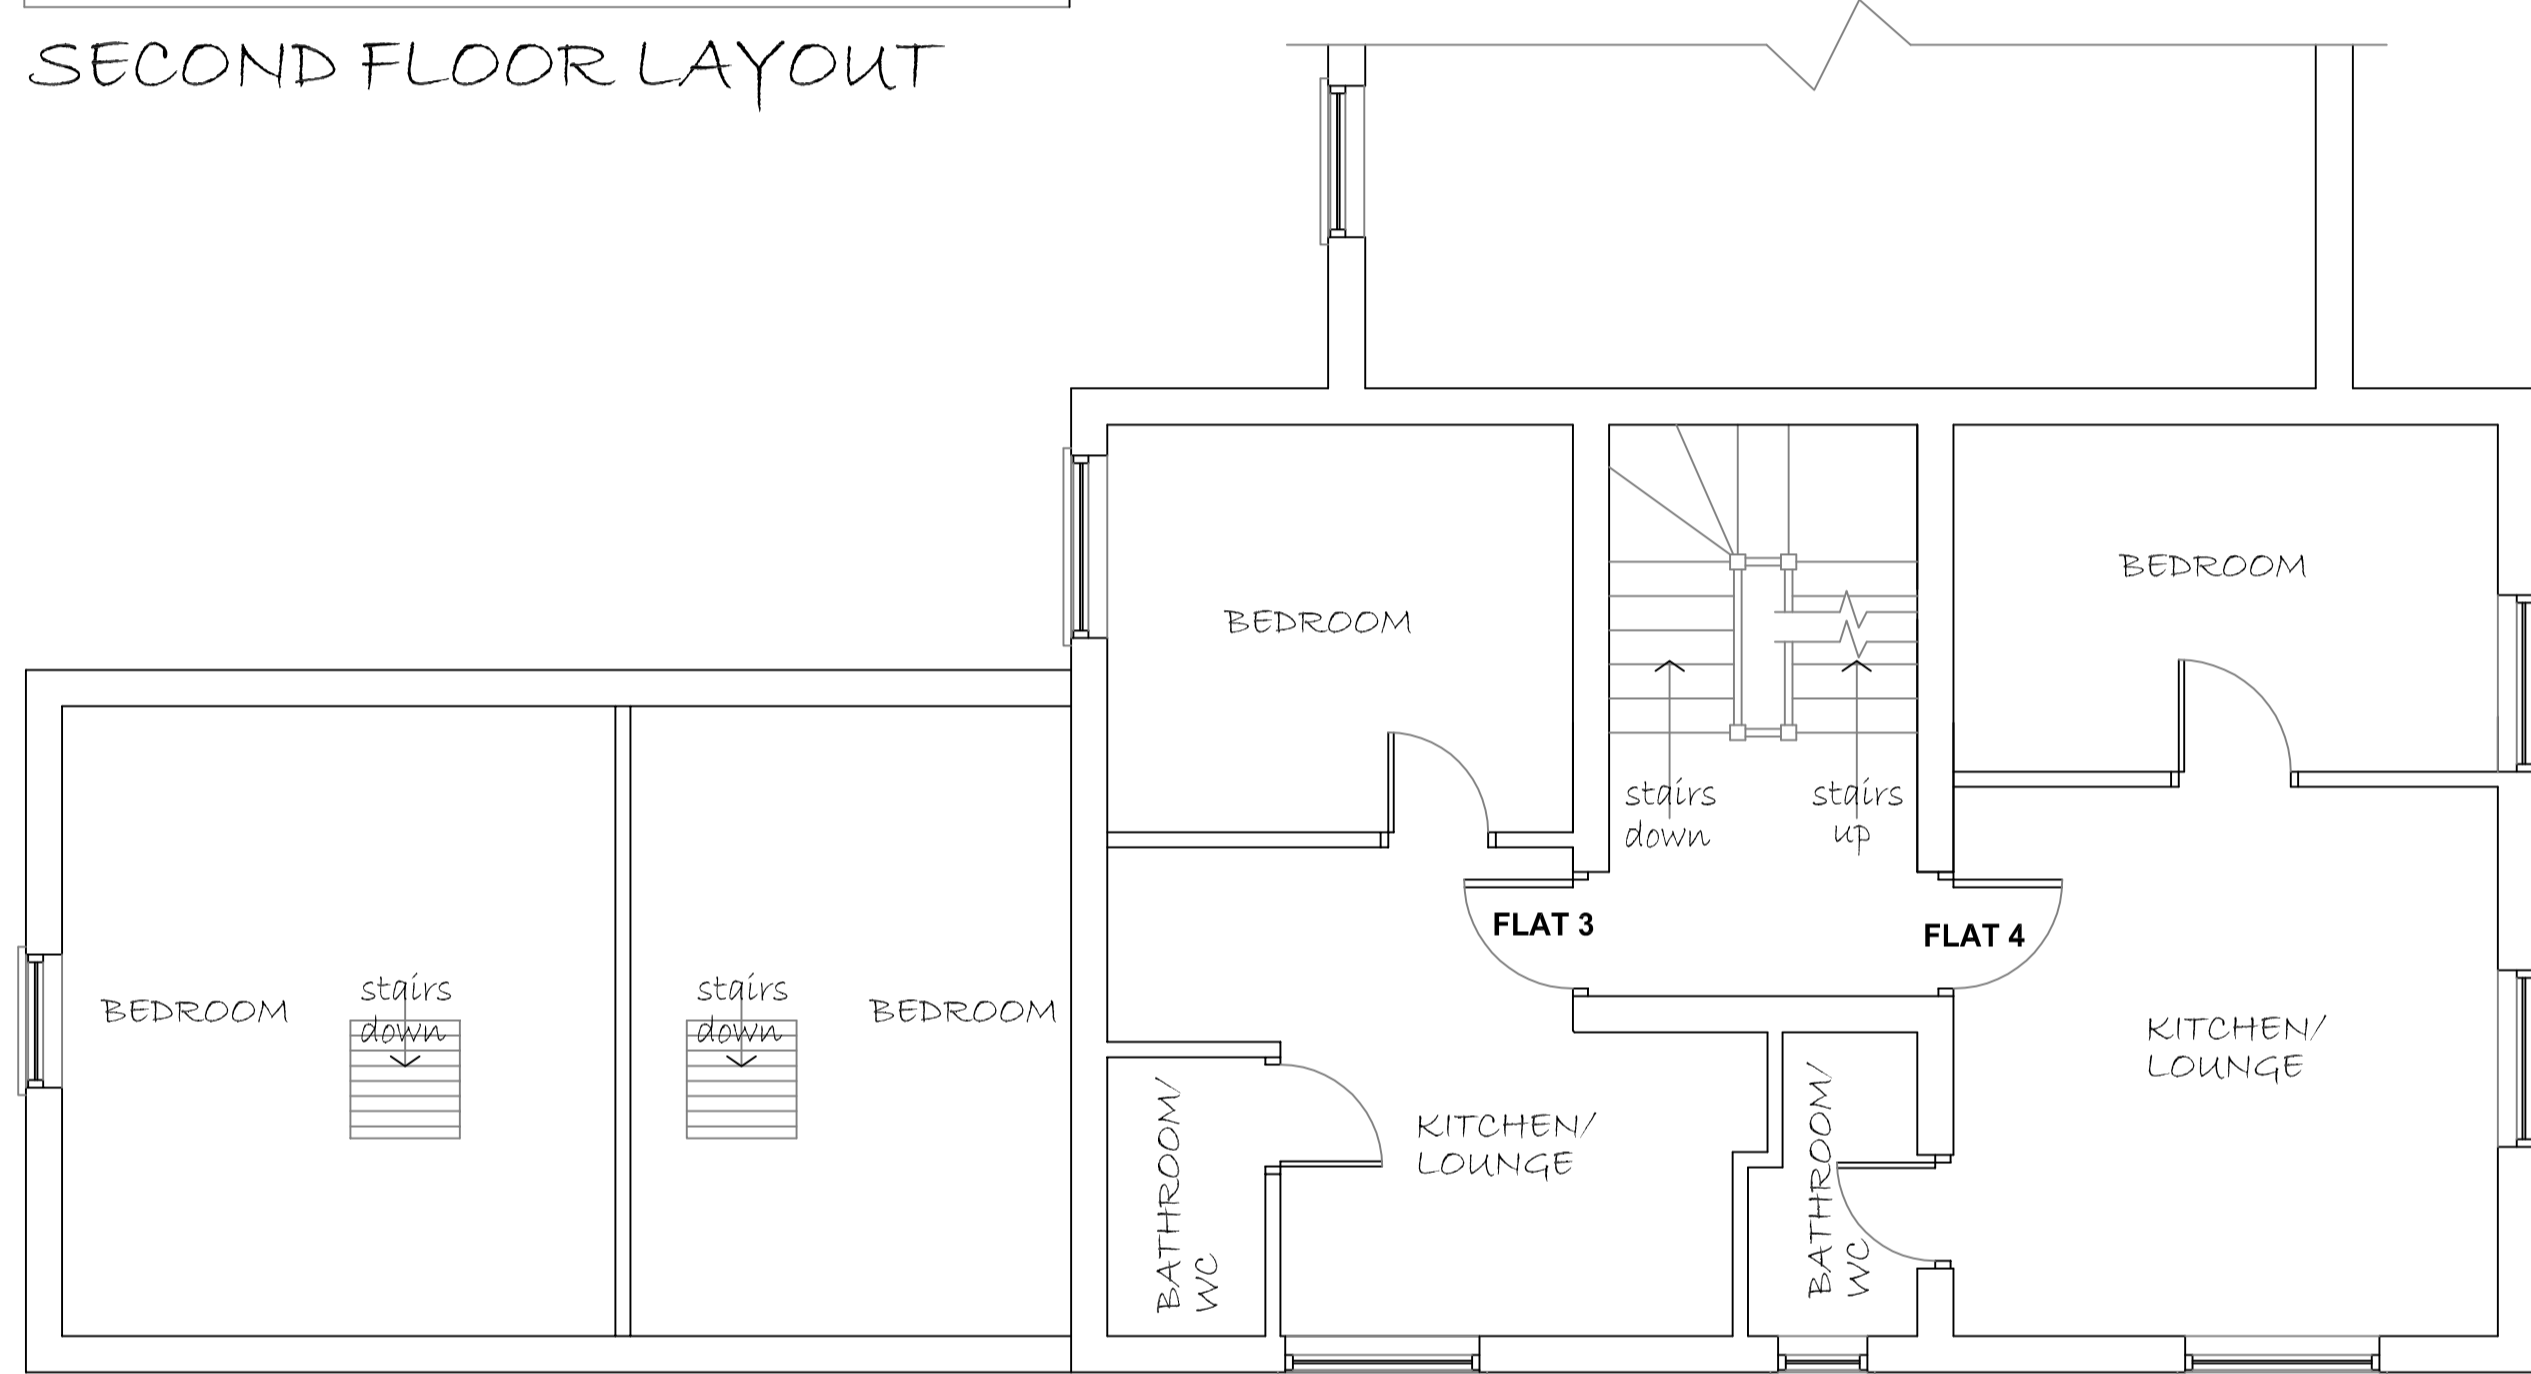

FIRST FLOOR LAYOUT

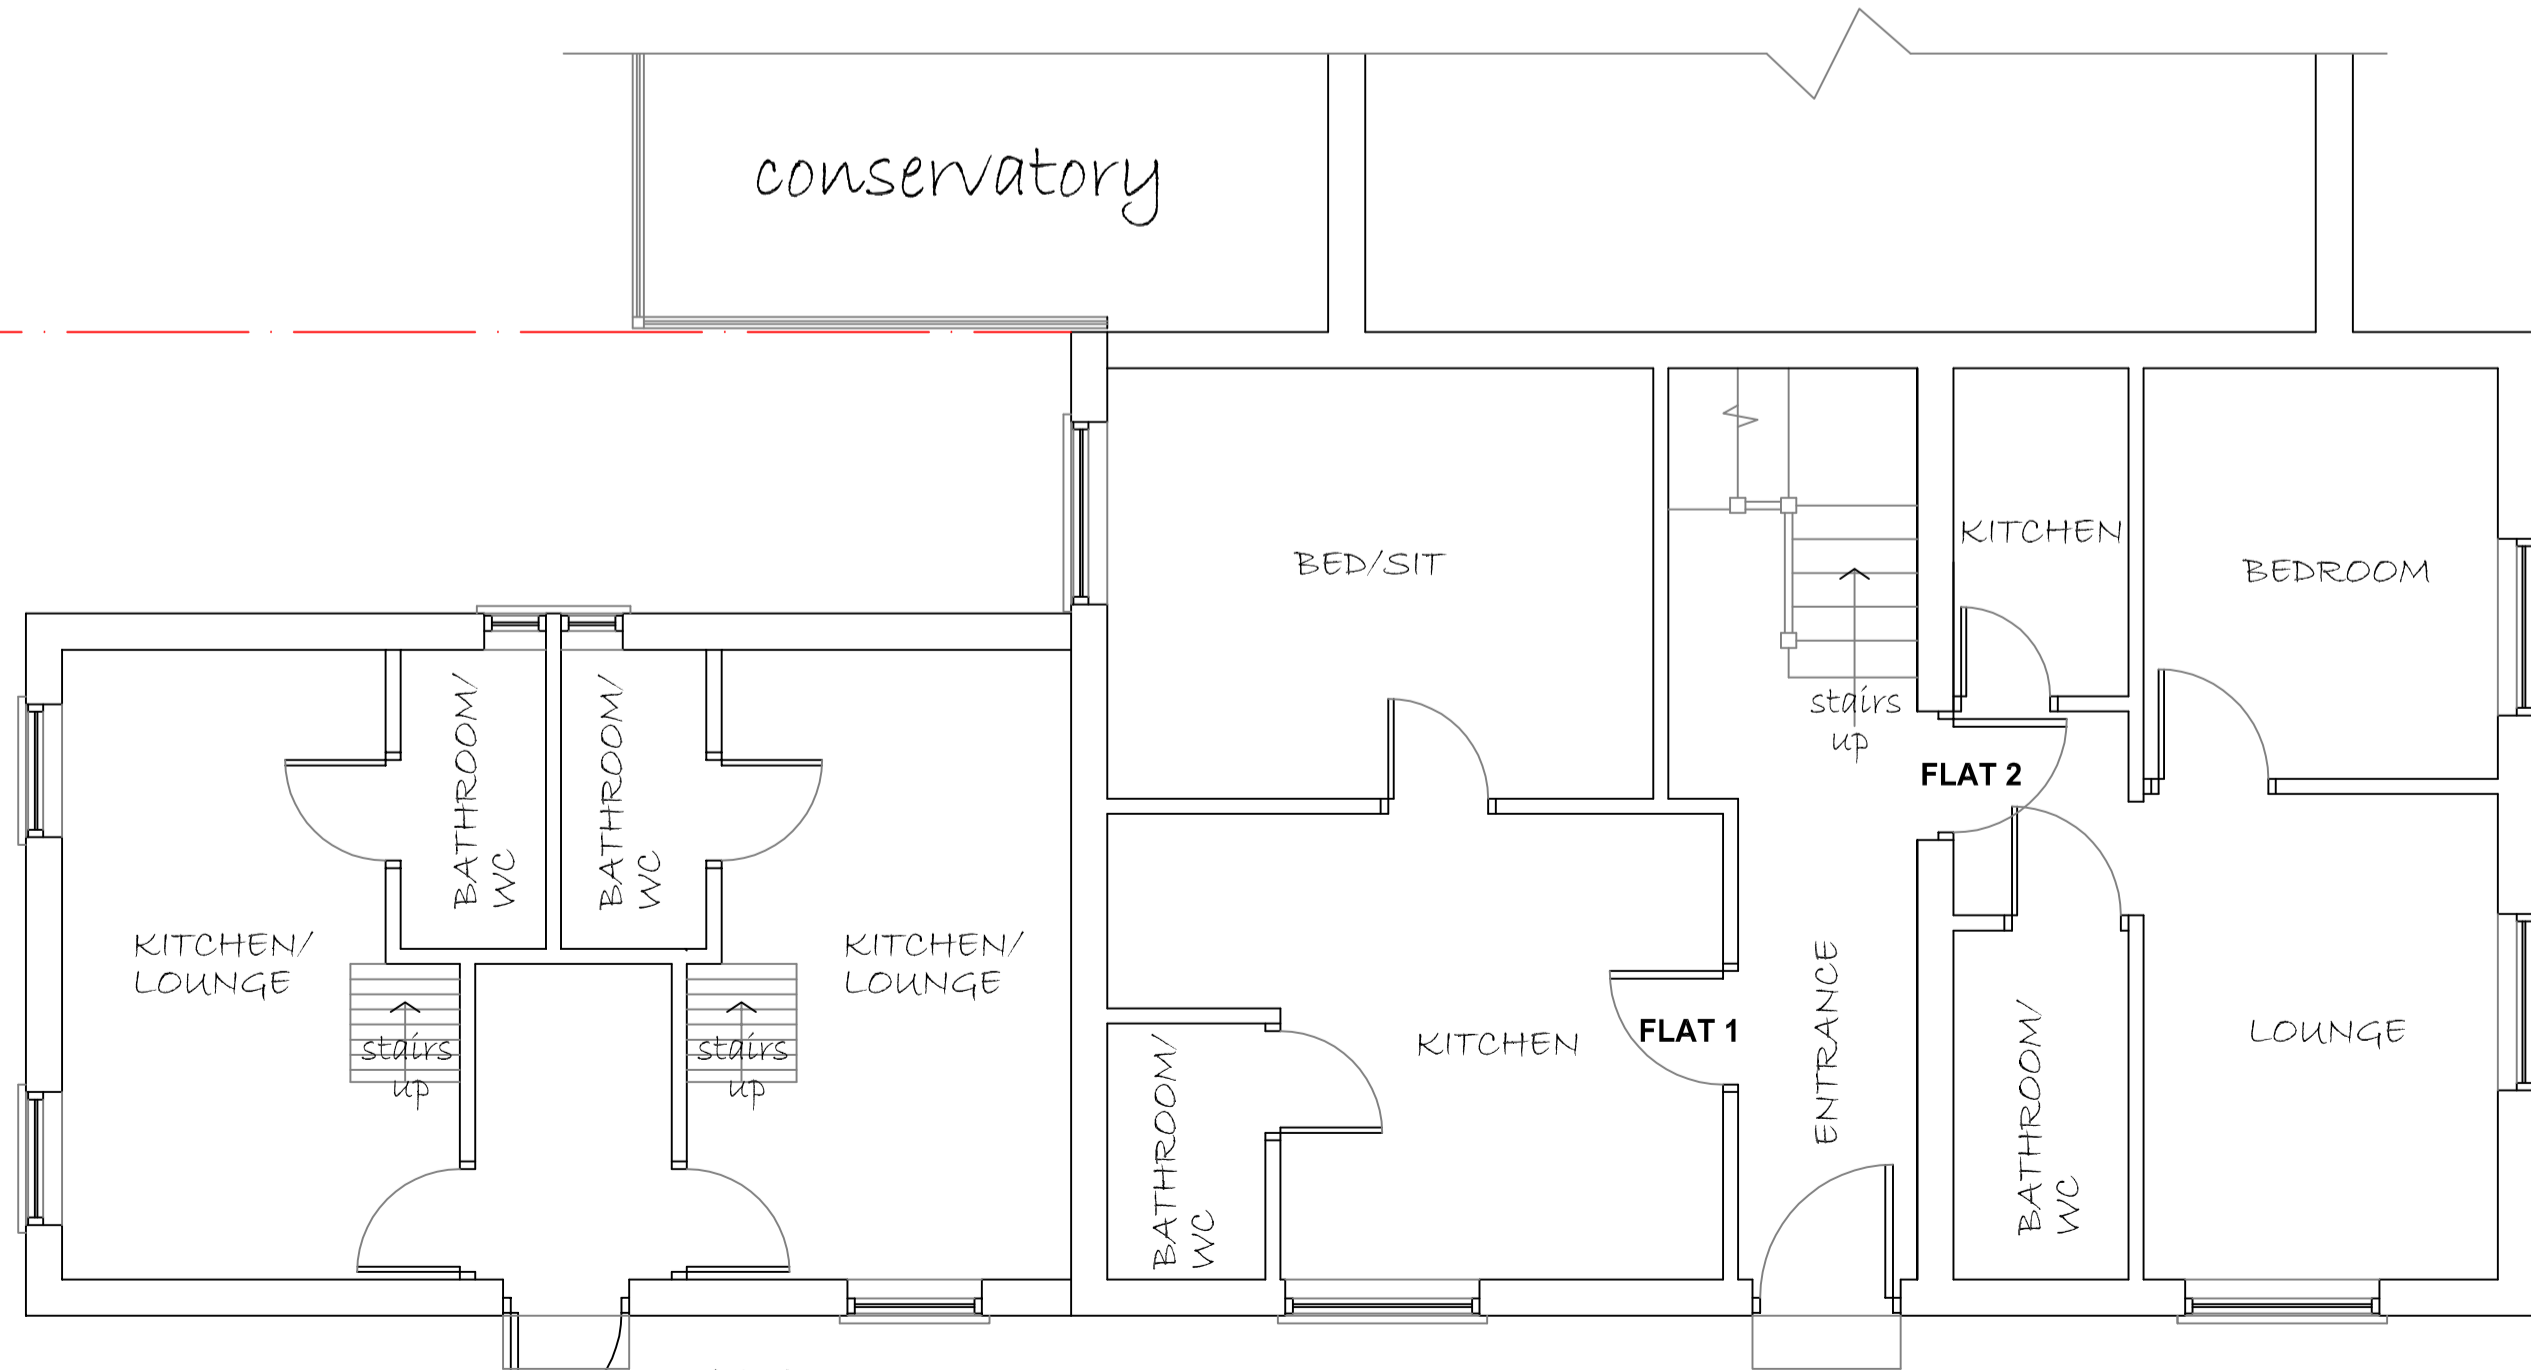

GROUND FLOOR LAYOUT




REAR ELEVATION



TULLIVER ST. ELEVATION



LYDGATE RD. ELEVATION

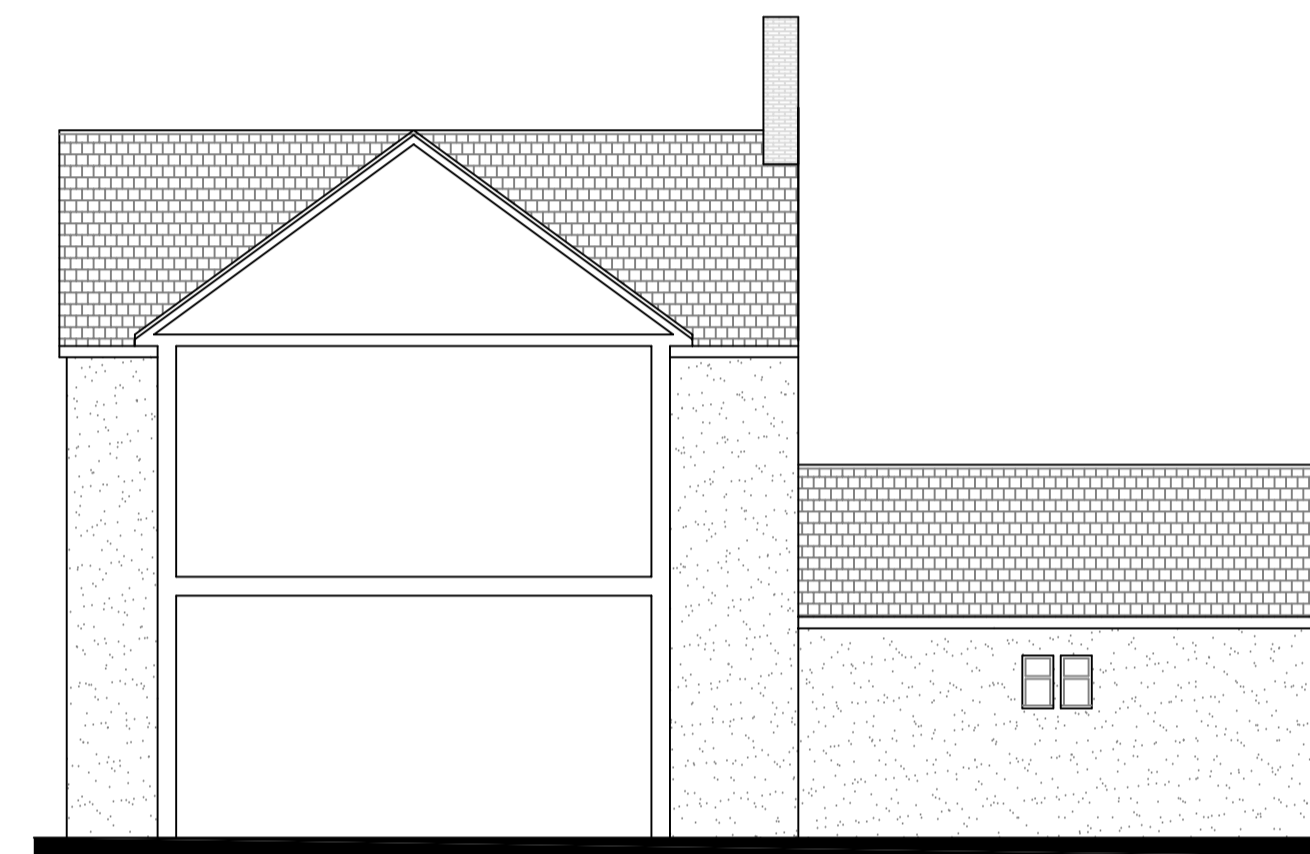

LEFT H. S. ELEVATION

NOTES:
 1. DO NOT SCALE FROM DRAWING.
 2. ALL DIMENSIONS TO BE CHECKED ON SITE PRIOR TO COMMENCEMENT OF WORKS.
 3. PERSONNEL SHOULD NOTE RELEVANT ITEMS REGARDING THE CONDITION OF THE EXISTING STRUCTURE CONTAINED WITHIN THE HEALTH & SAFETY FILE SHOULD THIS BE AVAILABLE

?	
REVISIONS	

SAPPHIRE
 BUILDING DESIGN CONSULTANCY
 a chartered building consultancy

~ housing ~ religious ~ retail ~
 ~ educational ~ commercial ~ industrial ~

architectural design • detail design • project management
 planning approval • building control approval

PROJECT
 EXTENSION/ALTERATIONS
 15 LYDGATE ROAD
 COVENTRY
 CV6 3BZ

TITLE
 EXISTING FLOOR LAYOUTS
 and ELEVATIONS

DRAWING NO	REV	SCALE
786/01		1:50, 1:100
DRAWN BY	DATE	
CHECKED BY	SIZE/PLOT	A1
ACAD FILE	URN	