



(C) This drawing is copyright. DO NOT SCALE FROM THIS DRAWING. Dimensions to be checked on site prior to work being carried out. This drawing is for the purpose of submitting a feasibility study only and it is to be read in conjunction with all other drawings and information in connection with the scheme. Any discrepancies to be reported to Callingham Associates Limited in writing prior to works proceeding. No unauthorised copying or reproducing of this drawing without prior written permission from Callingham Associates Limited

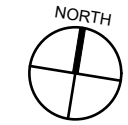

A 25.03.19 New Site Boundary LT

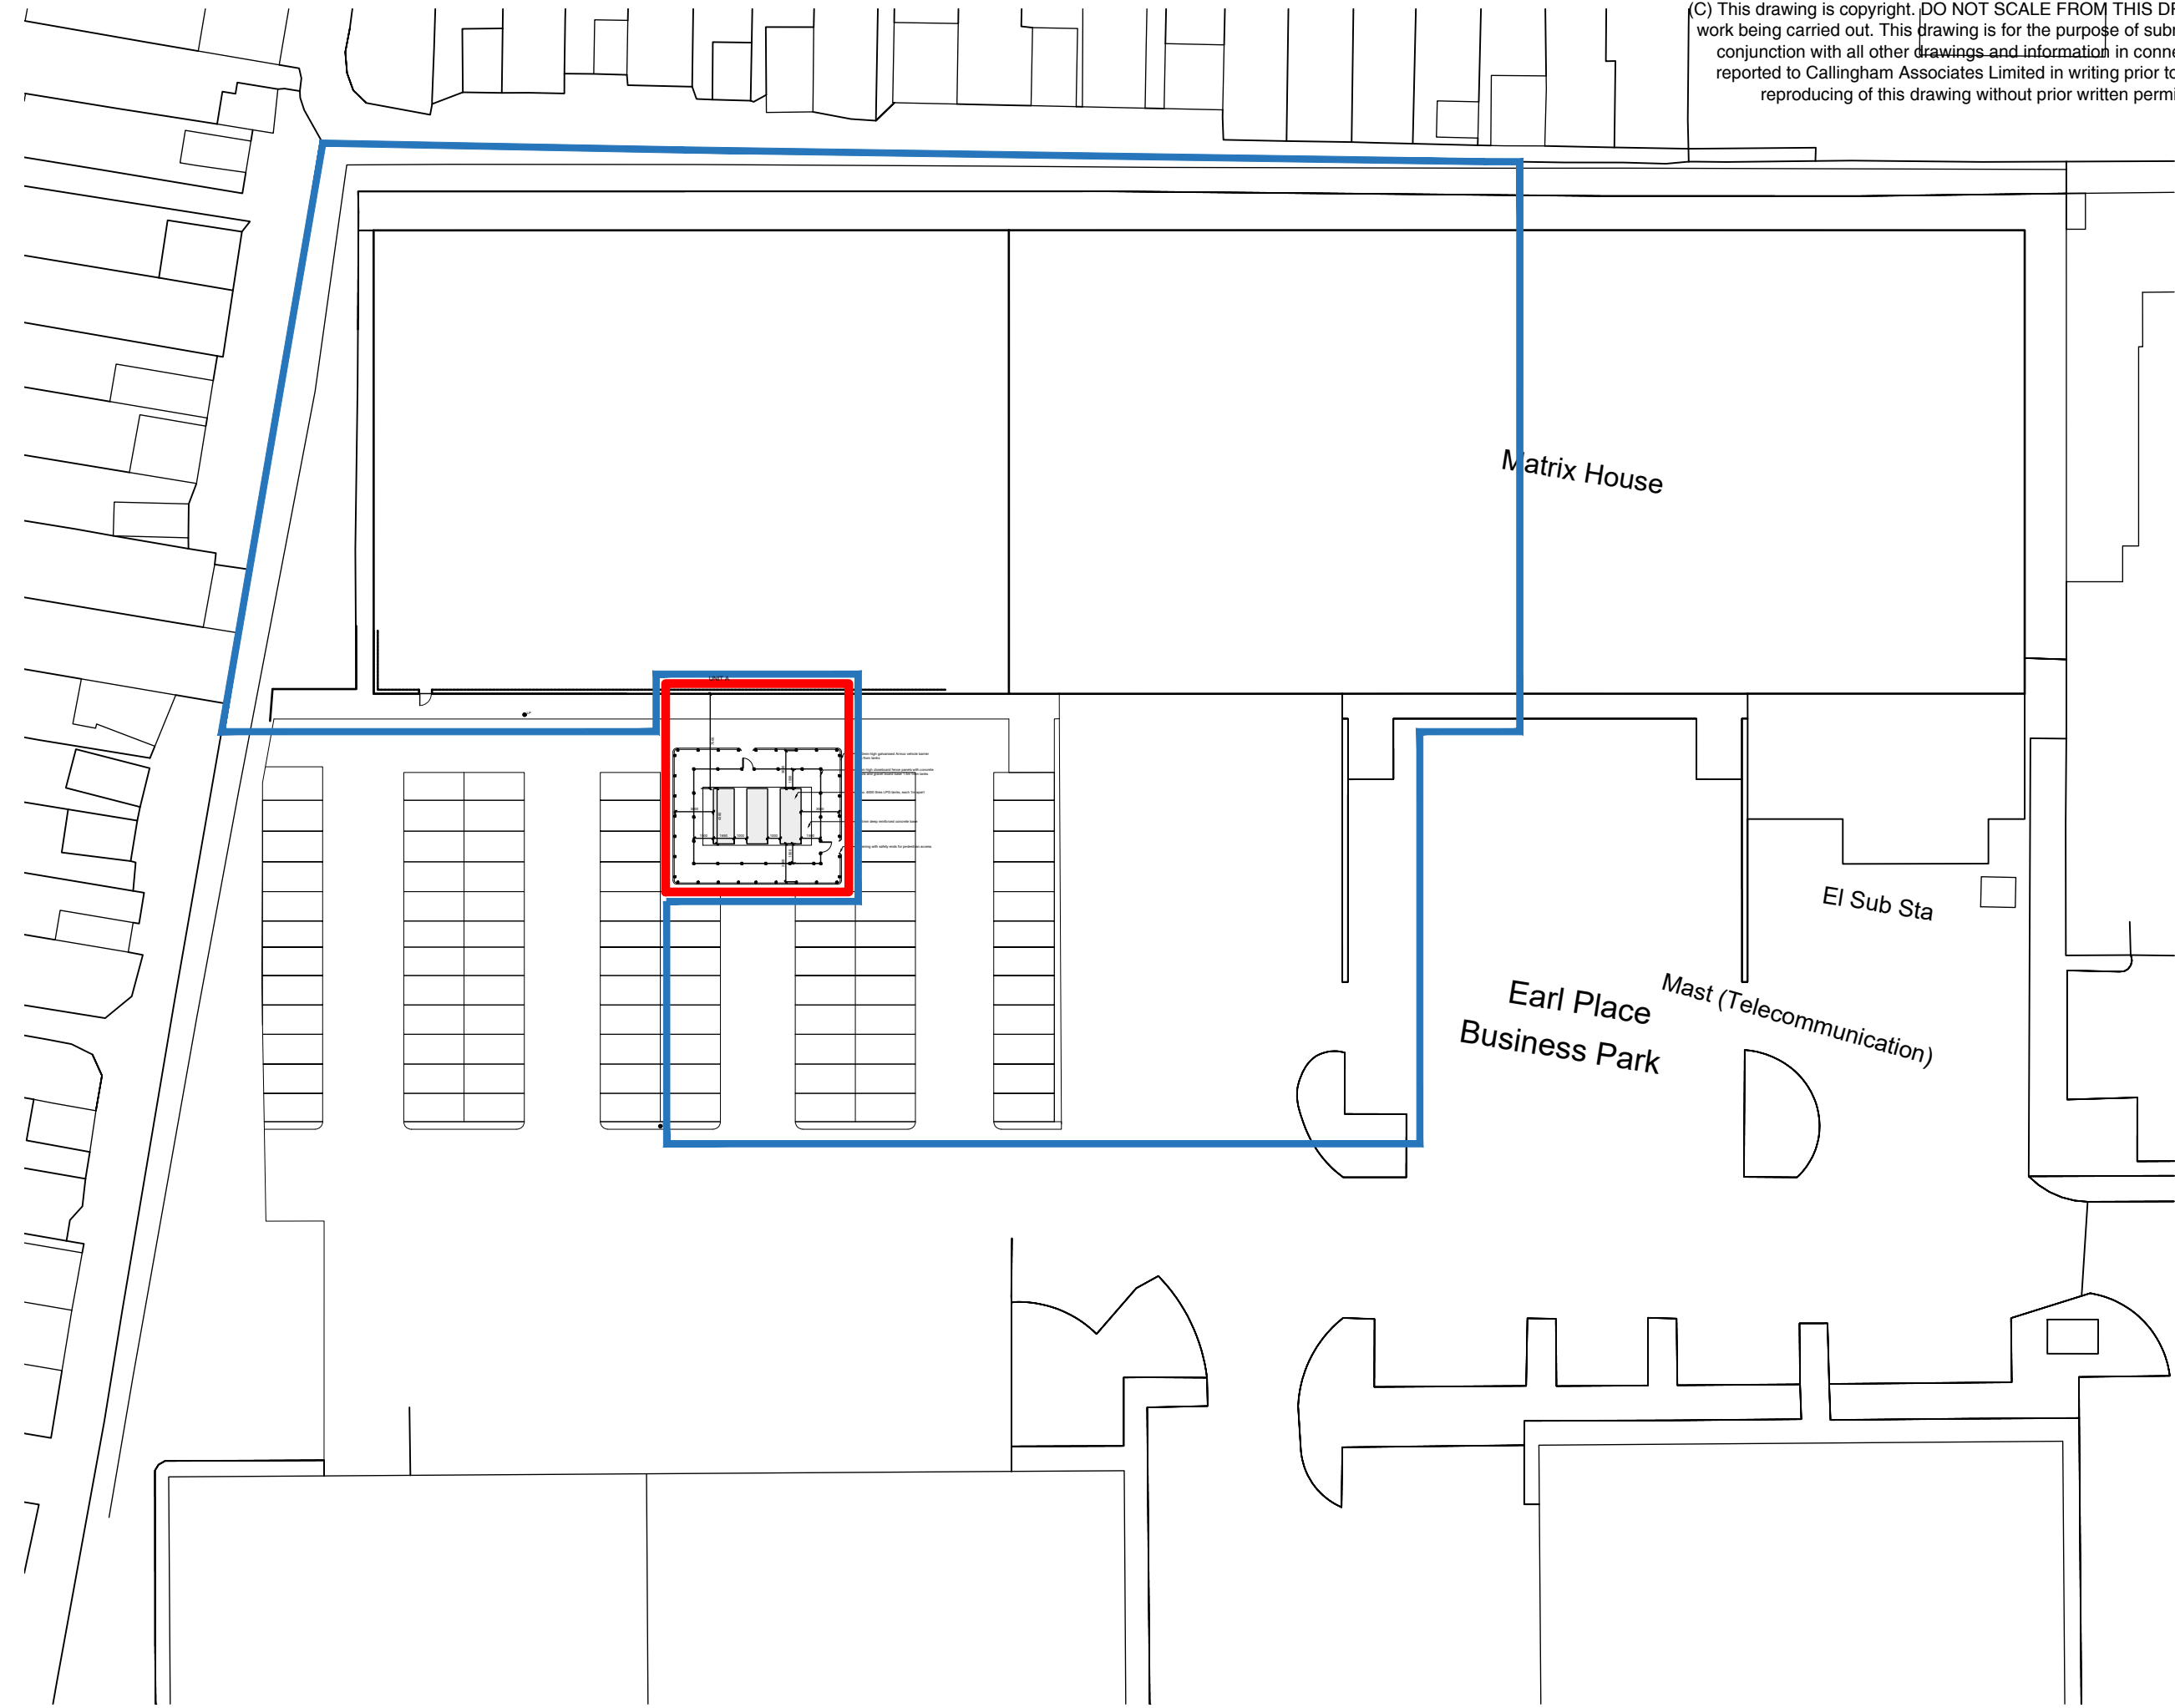

2 Hearsall Lane, Coventry, CV5 6QR, tel: 024 7671 3872
also at 1 Chapel Street, Warwick, CV34 4HL,
t: 01926 405595 - f: 01926 405522
e: architect@callingham-associates.co.uk
www.callingham-associates.co.uk

PROPOSED LPG TANKS AT
MUTLIMATIC
EARL PLACE BUSINESS PARK
COVENTRY
CV4 9XL

PROPOSED SITE PLAN

scale: 1:500@A3 date: 19.03.19 drawn by: LT

drg: **1119.02A** checked by: LC

