




**GENERAL NOTES**  
 DRAWING CAN BE SCALED FOR PLANNING PURPOSES ONLY BUT IF IN ANY DOUBT ABOUT A DIMENSION OR ANY OF THE DRAWN INFORMATION PLEASE ASK CDRB ARCHITECTS LTD.

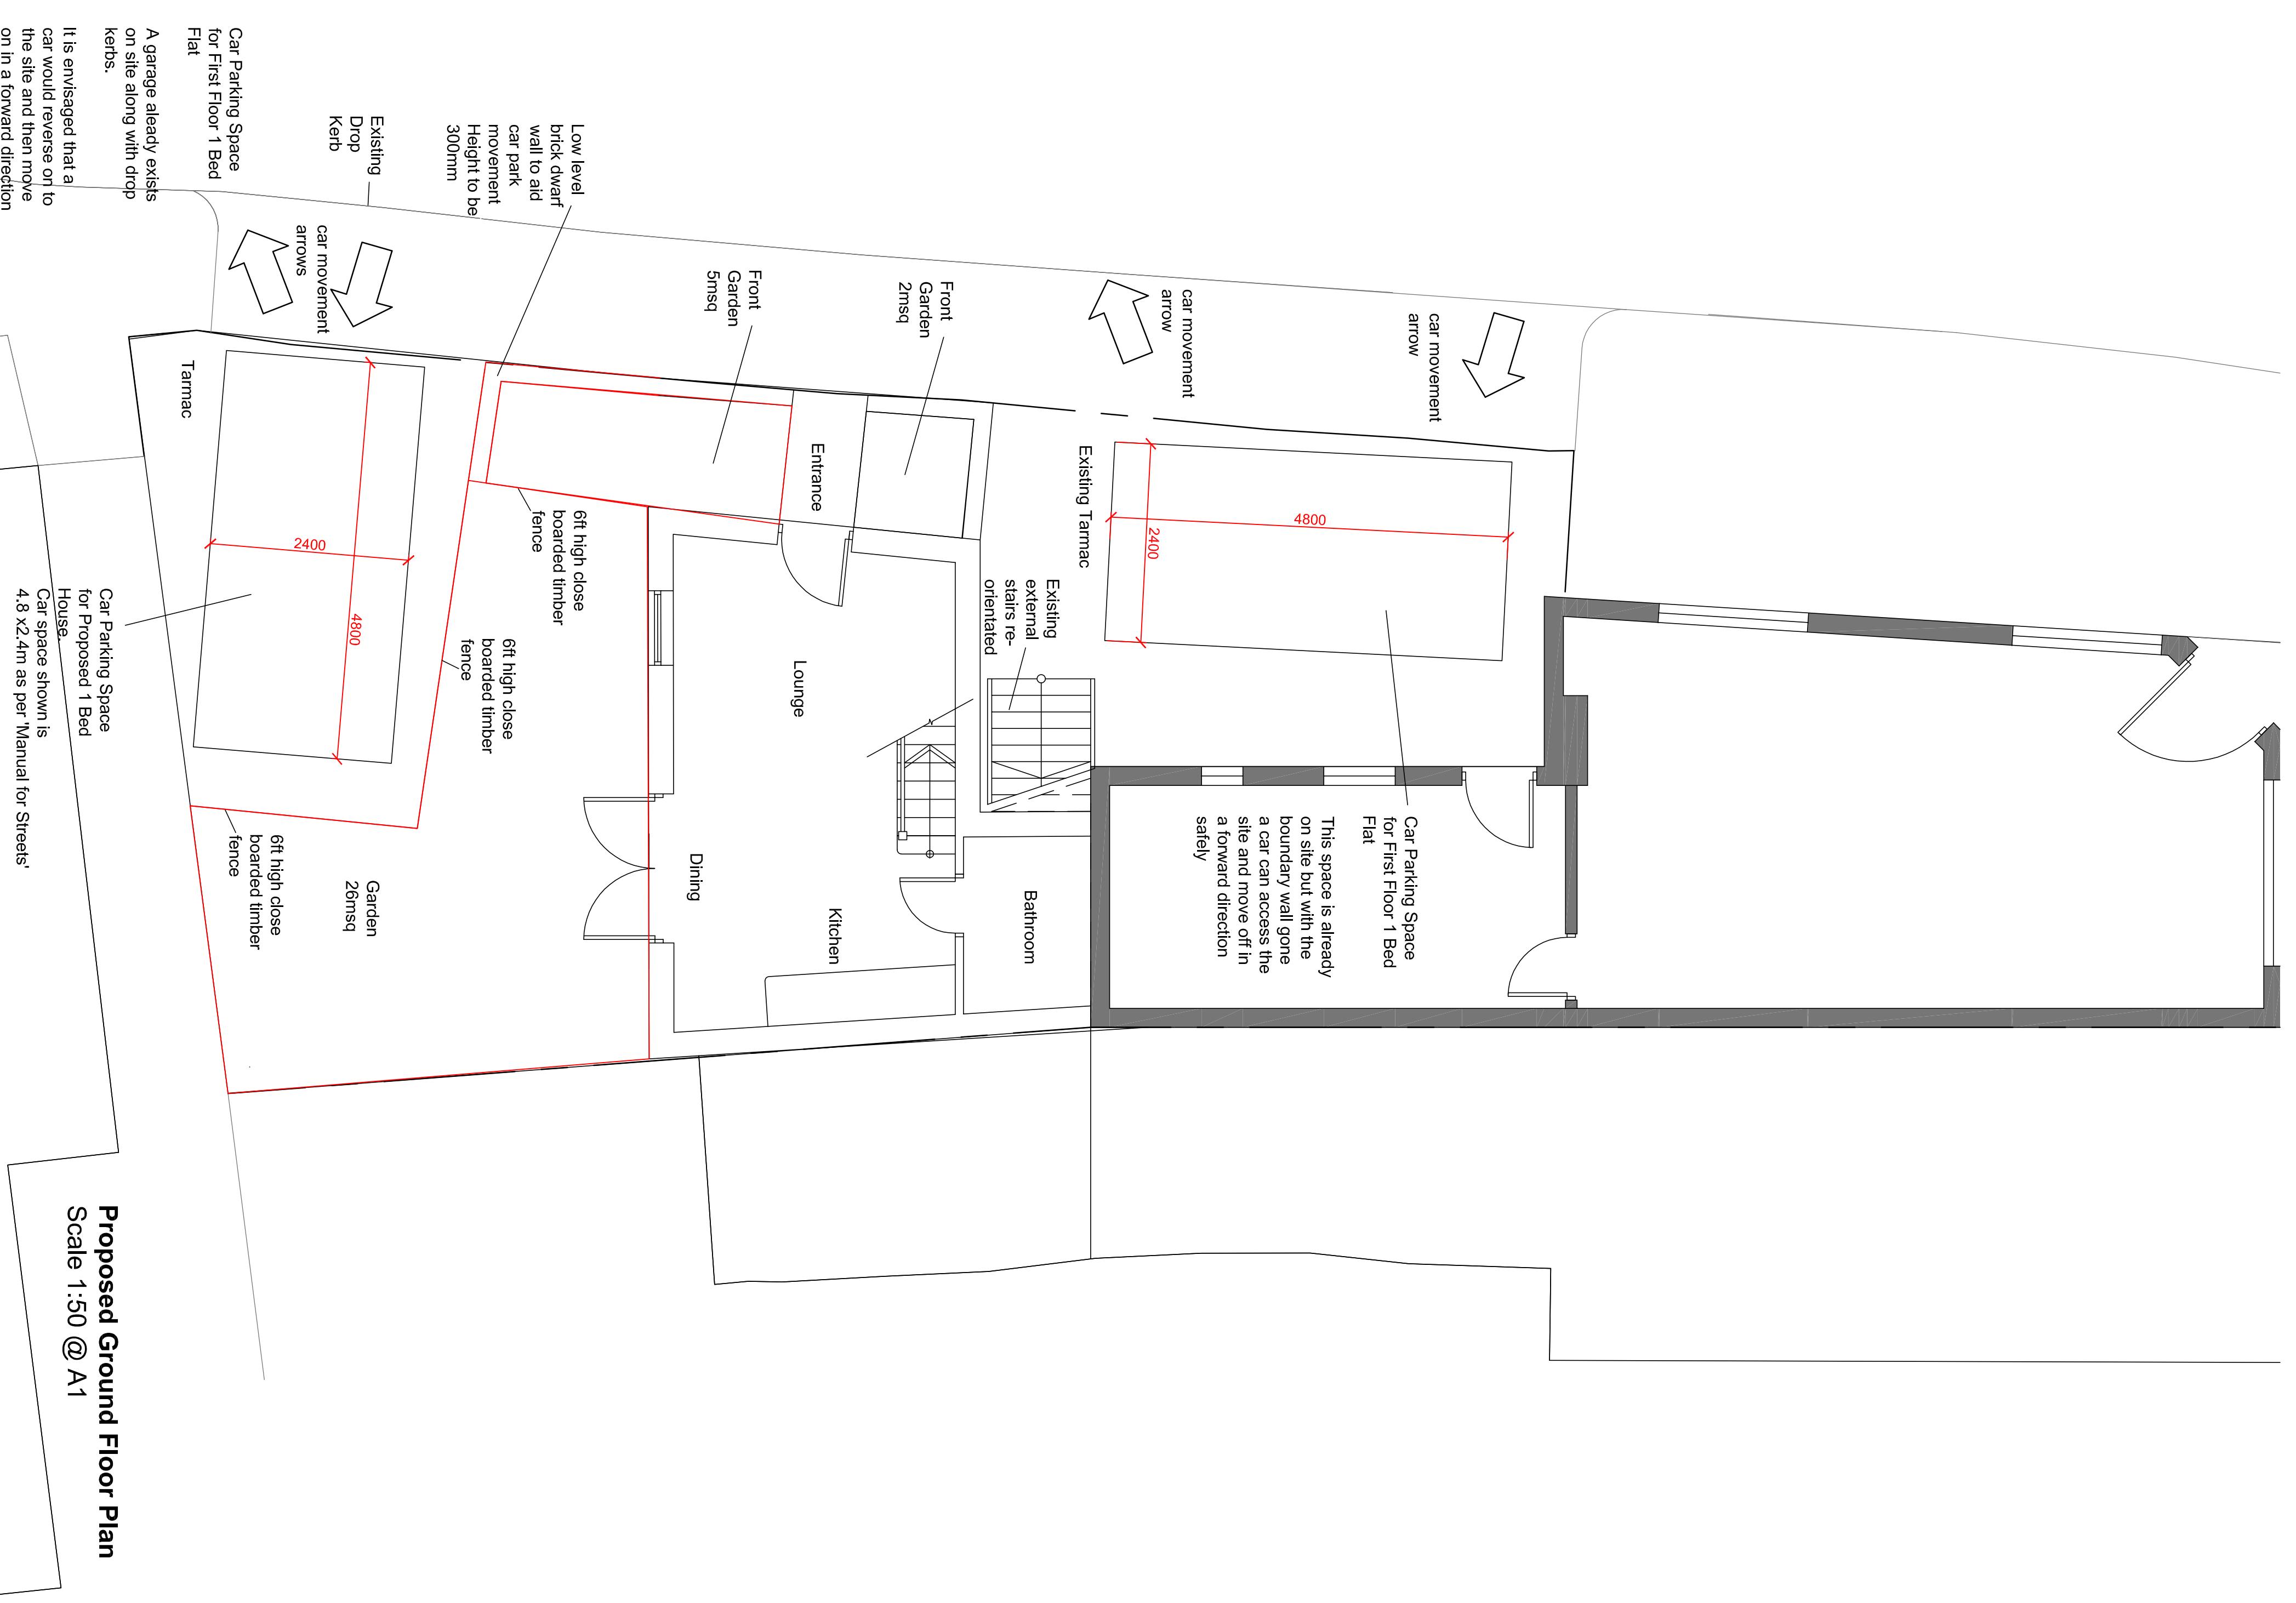

**Proposed Ground Floor Plan**  
 Scale 1:50 @ A1  
 Car space shown is 4.8 x2.4m as per 'Manual for Streets'

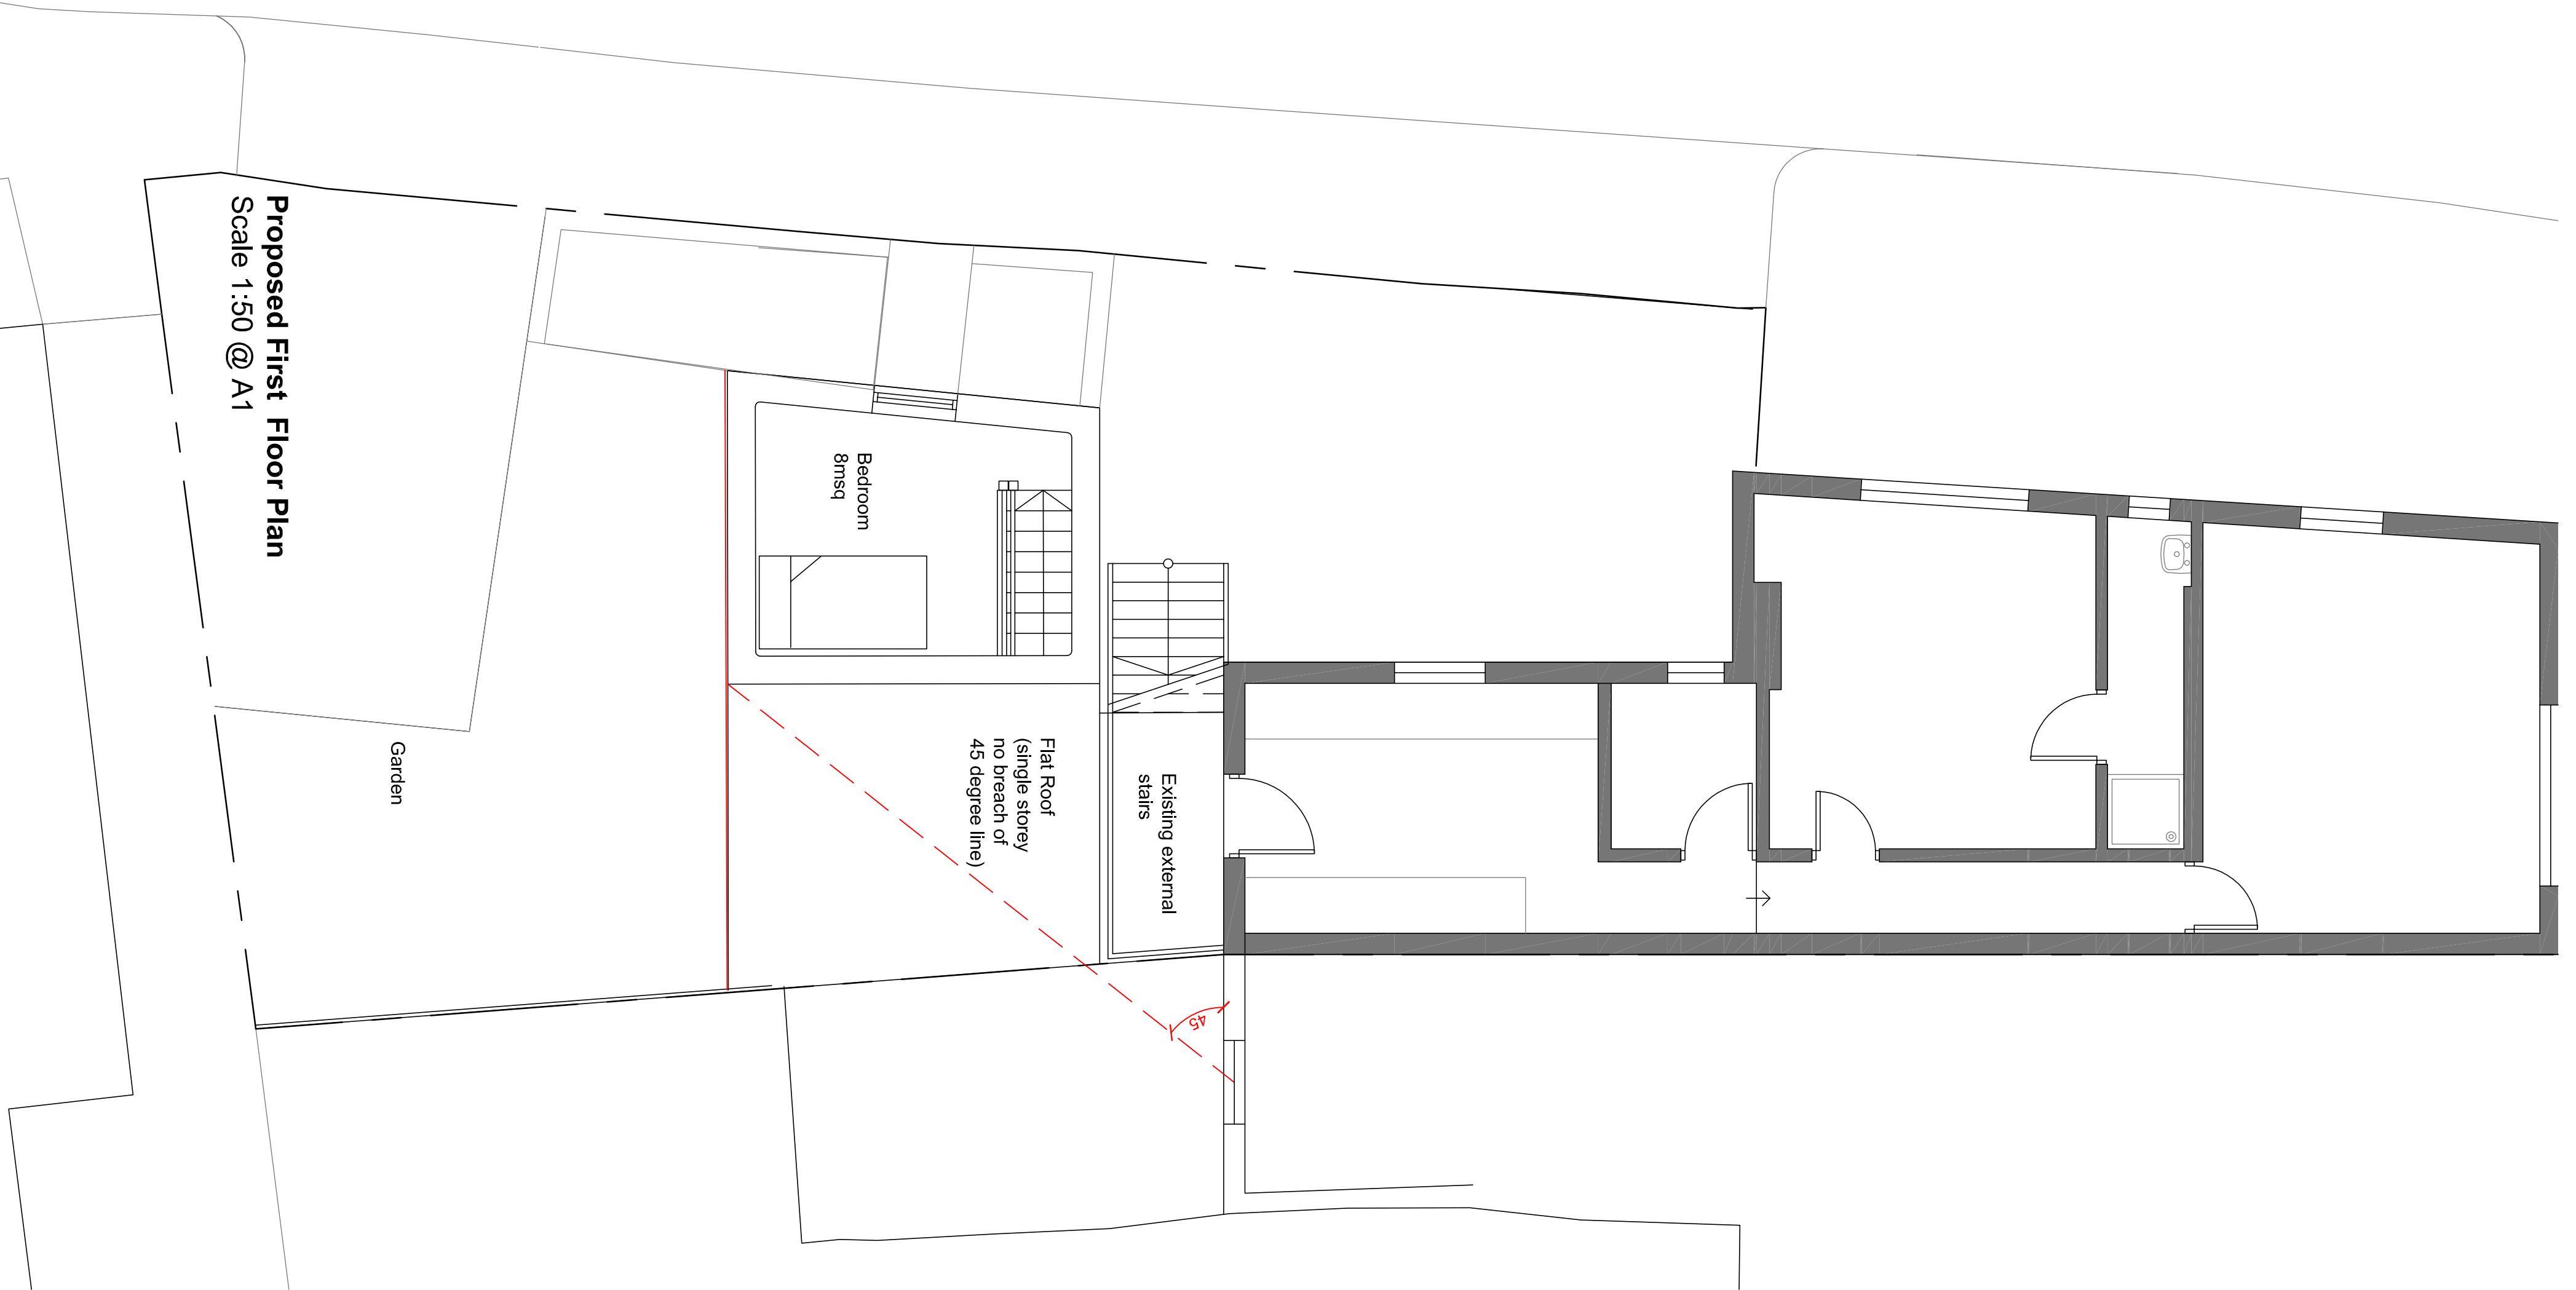

**Proposed First Floor Plan**  
 Scale 1:50 @ A1

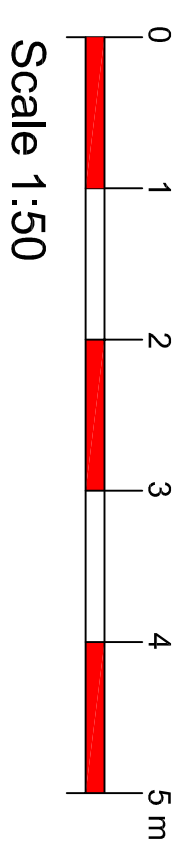

**PLANNING SUBMISSION**

refn	date	description	by	checked by
A	14.1.19	Drawing issued (bearing in mind feedback on consulting)		CDRB
		submitted for public		
 cdrb architects ltd 3 Mill Court 37 Clay Lane Coventry CV2 4LG CV2 4LG				
job title: Proposed House on Land to Rear of 37 Clay Lane, Coventry CV2 4LG				
drawing title: Proposed Ground Floor and First Floor Plans				
scale	drawn by	date	checked by	
1:50 @ A1	CR	February 2019	CDRB	
job no.	drawing no.	revision		
T1608	AL/P102	A		