

NOTE: THE EXISTING BUILDING FACADE WILL REMAIN UNCHANGED


External References:	
Building Services Drg No.	Rev
Structural Drg No.	Rev
Survey Drg No.	Rev
Other Drg No.	Rev
Other Drg No.	Rev

THE CLIENT IS ADVISED OF THEIR DUTY UNDER THE PARTY WALL E.T.C ACT 1996 TO SERVE THE REQUIRED NOTICE UPON THEIR NEIGHBOUR(S) WITHIN THE MINIMUM PRESCRIBED TIME PERIOD.

THE CONTRACTOR IS REQUIRED TO HAVE READ AND UNDERSTOOD ALL CONDITIONS AND NOTES ATTACHED TO THE PLANNING 'NOTICE OF DECISION' AND SERVE ANY NOTICES REQUIRED THEREIN, BEFORE COMMENCING THE WORKS.



GENERAL NOTES:

- DRAWING CAN BE SCALED FOR PLANNING SUBMISSION PURPOSES ONLY BUT IF IN ANY DOUBT ABOUT A DIMENSION OR ANY OF THE DRAWING PLEASE ASK TANKOA ARCHITECTURAL STUDIOS & TRAINING LIMITED.
- ALL DIMENSIONS ARE TO BE CHECKED ON SITE PRIOR TO CONSTRUCTION. THE CONTRACTOR IS TO NOTIFY TANKOA ARCHITECTURAL STUDIOS & TRAINING LTD OF ANY DISCREPANCY BETWEEN DRAWINGS, SPECIFICATION AND SITE DIMENSIONS.


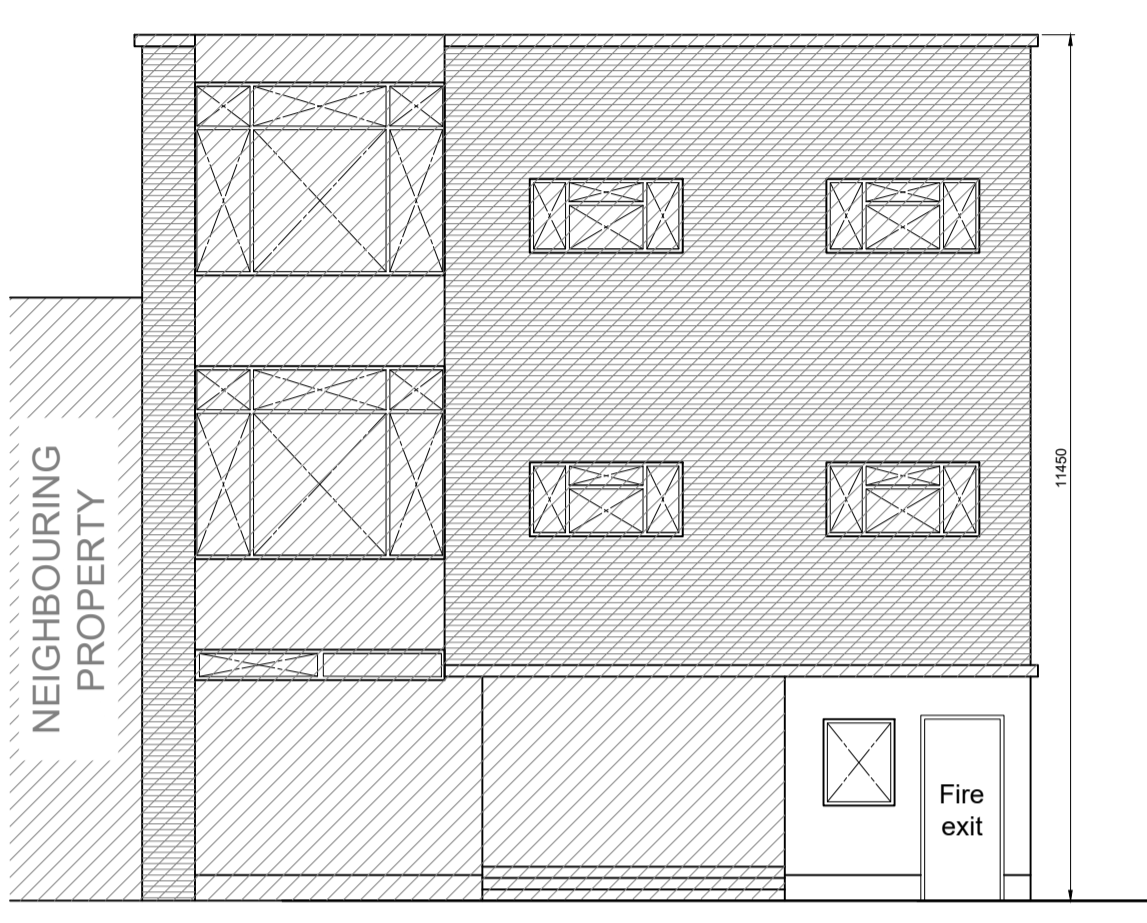


Rear View Of Property

North Elevation - Existing & Proposed

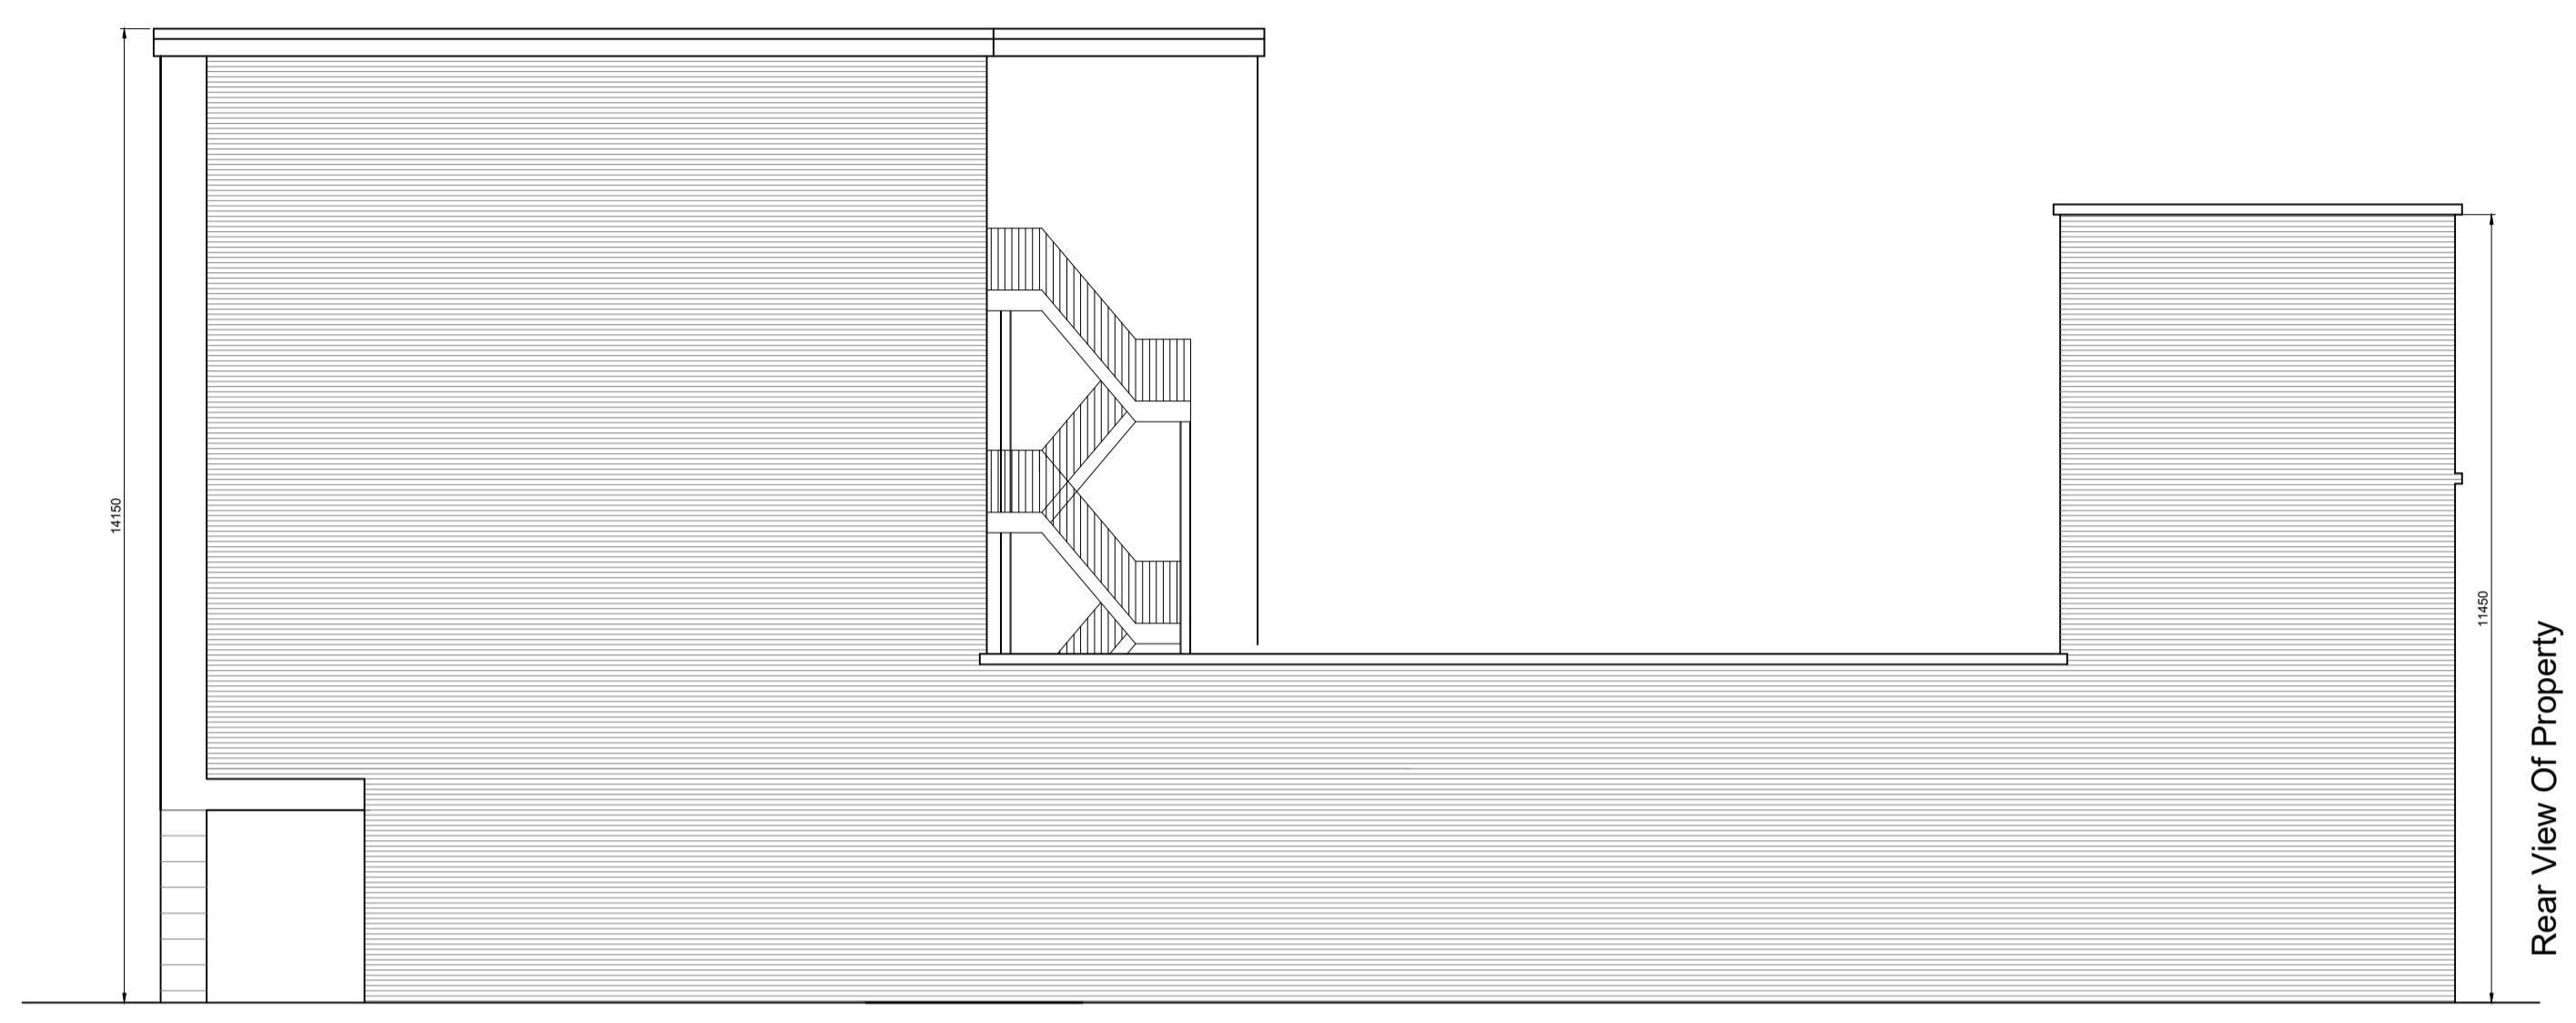
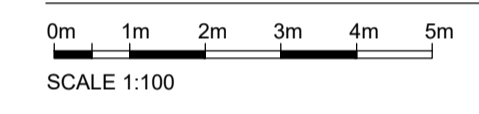


East Elevation - Existing & Proposed

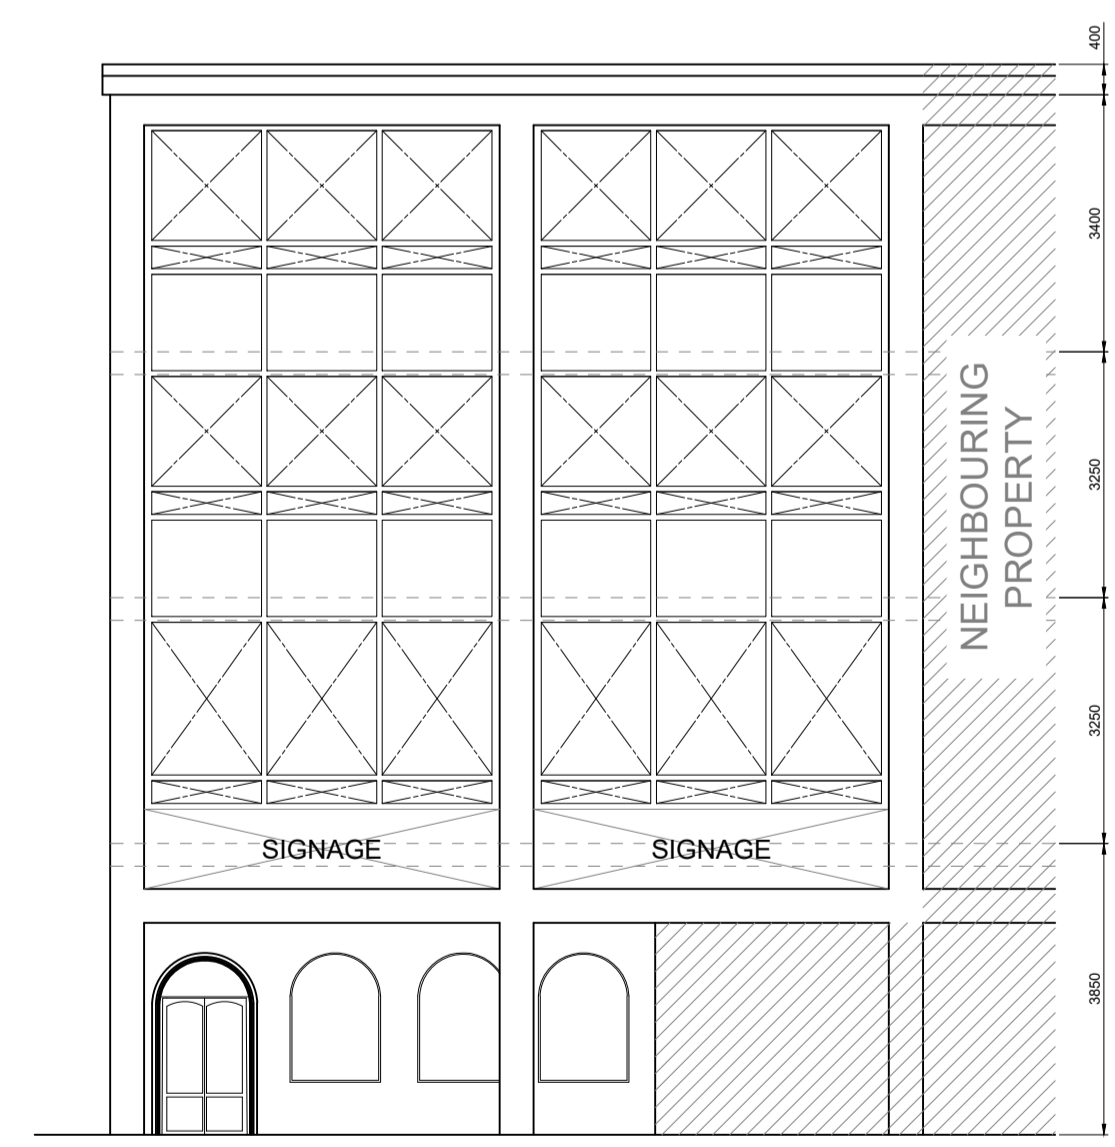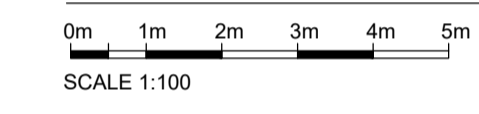


Front View Of Property

South Elevation - Existing & Proposed

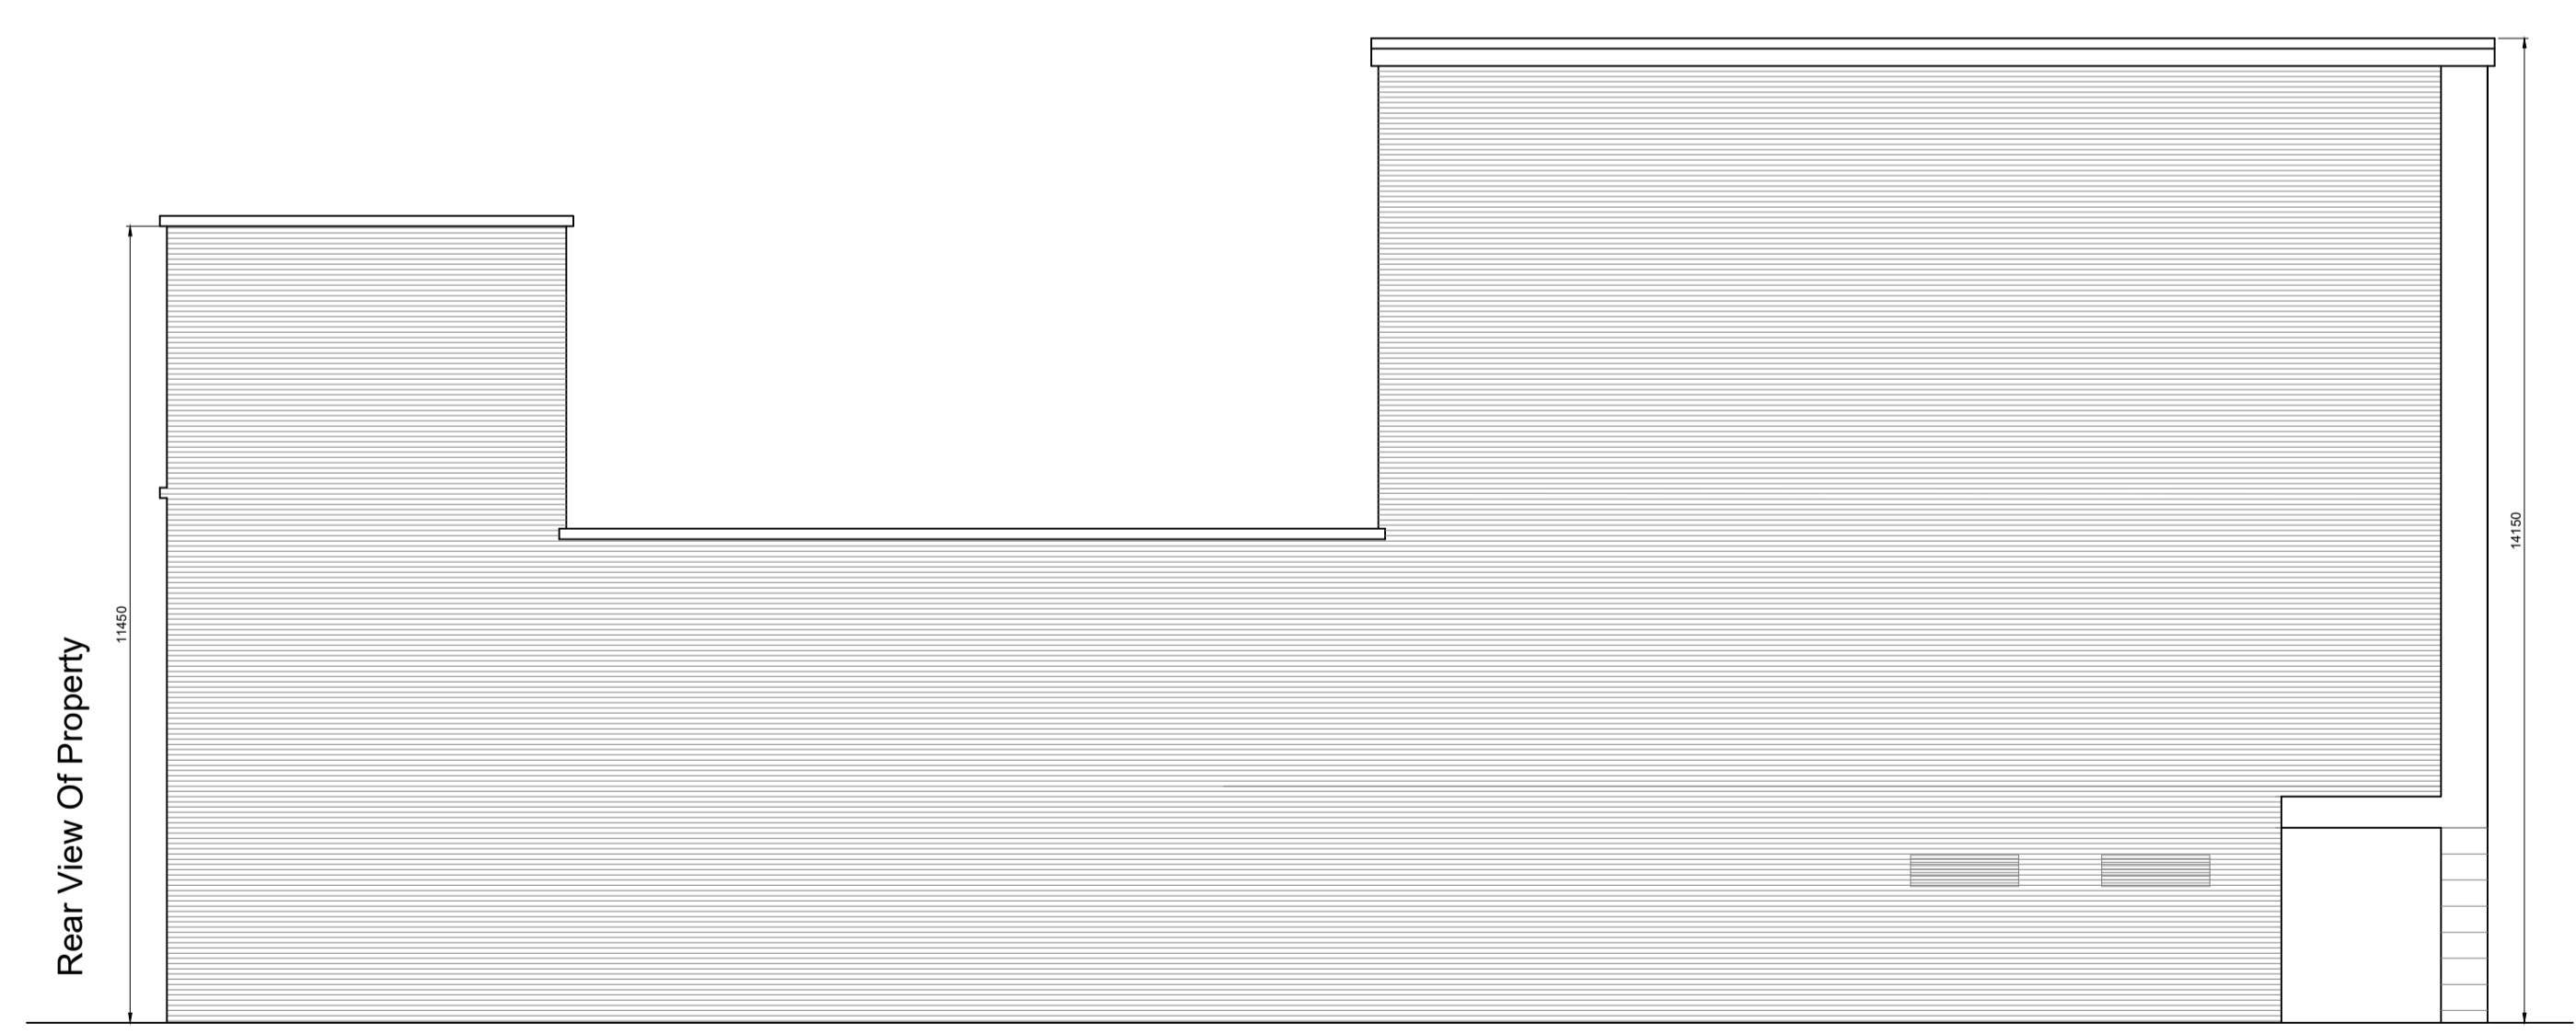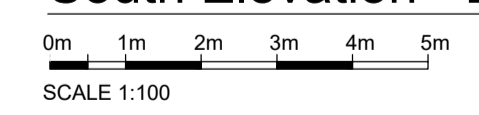

West Elevation - Existing & Proposed

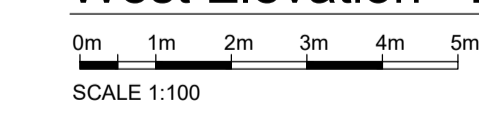

P01	30/01/18	Issued For Planning Submission	DT	DT	JL
Issue	Date	Description	By	Chkd	Varfd

Project:
49 Corporation Street Coventry
Change of use from Restaurant to Student Accommodation

Client:
Mumin Ali &
Abul Kashem

Drawing Title:
Building Elevations
Existing & Proposed

Drawing No. TAS-01-XX-XX-5001	Issue Status Preliminary
----------------------------------	-----------------------------

Job No. 1806001	Scale @ :A1 1:100
--------------------	----------------------