


External References:		
Building Services Drg No.		Rev
Structural Drg No.		Rev
Survey Drg No.		Rev
Other Drg No.		Rev
Other Drg No.		Rev

THE CLIENT IS ADVISED OF THEIR DUTY UNDER THE PARTY WALL E.T.C ACT 1996 TO SERVE THE REQUIRED NOTICE UPON THEIR NEIGHBOUR(S) WITHIN THE MINIMUM PRESCRIBED TIME PERIOD.


THE CONTRACTOR IS REQUIRED TO HAVE READ AND UNDERSTOOD ALL CONDITIONS AND NOTES ATTACHED TO THE PLANNING 'NOTICE OF DECISION' AND SERVE ANY NOTICES REQUIRED THEREIN, BEFORE COMMENCING THE WORKS.

GENERAL NOTES:


- DRAWING CAN BE SCALED FOR PLANNING SUBMISSION PURPOSES ONLY BUT IF IN ANY DOUBT ABOUT A DIMENSION OR ANY OF THE DRAWING PLEASE ASK TANKOA ARCHITECTURAL STUDIOS & TRAINING LIMITED.
- ALL DIMENSIONS ARE TO BE CHECKED ON SITE PRIOR TO CONSTRUCTION. THE CONTRACTOR IS TO NOTIFY TANKOA ARCHITECTURAL STUDIOS & TRAINING LTD OF ANY DISCREPANCY BETWEEN DRAWINGS, SPECIFICATION AND SITE DIMENSIONS.

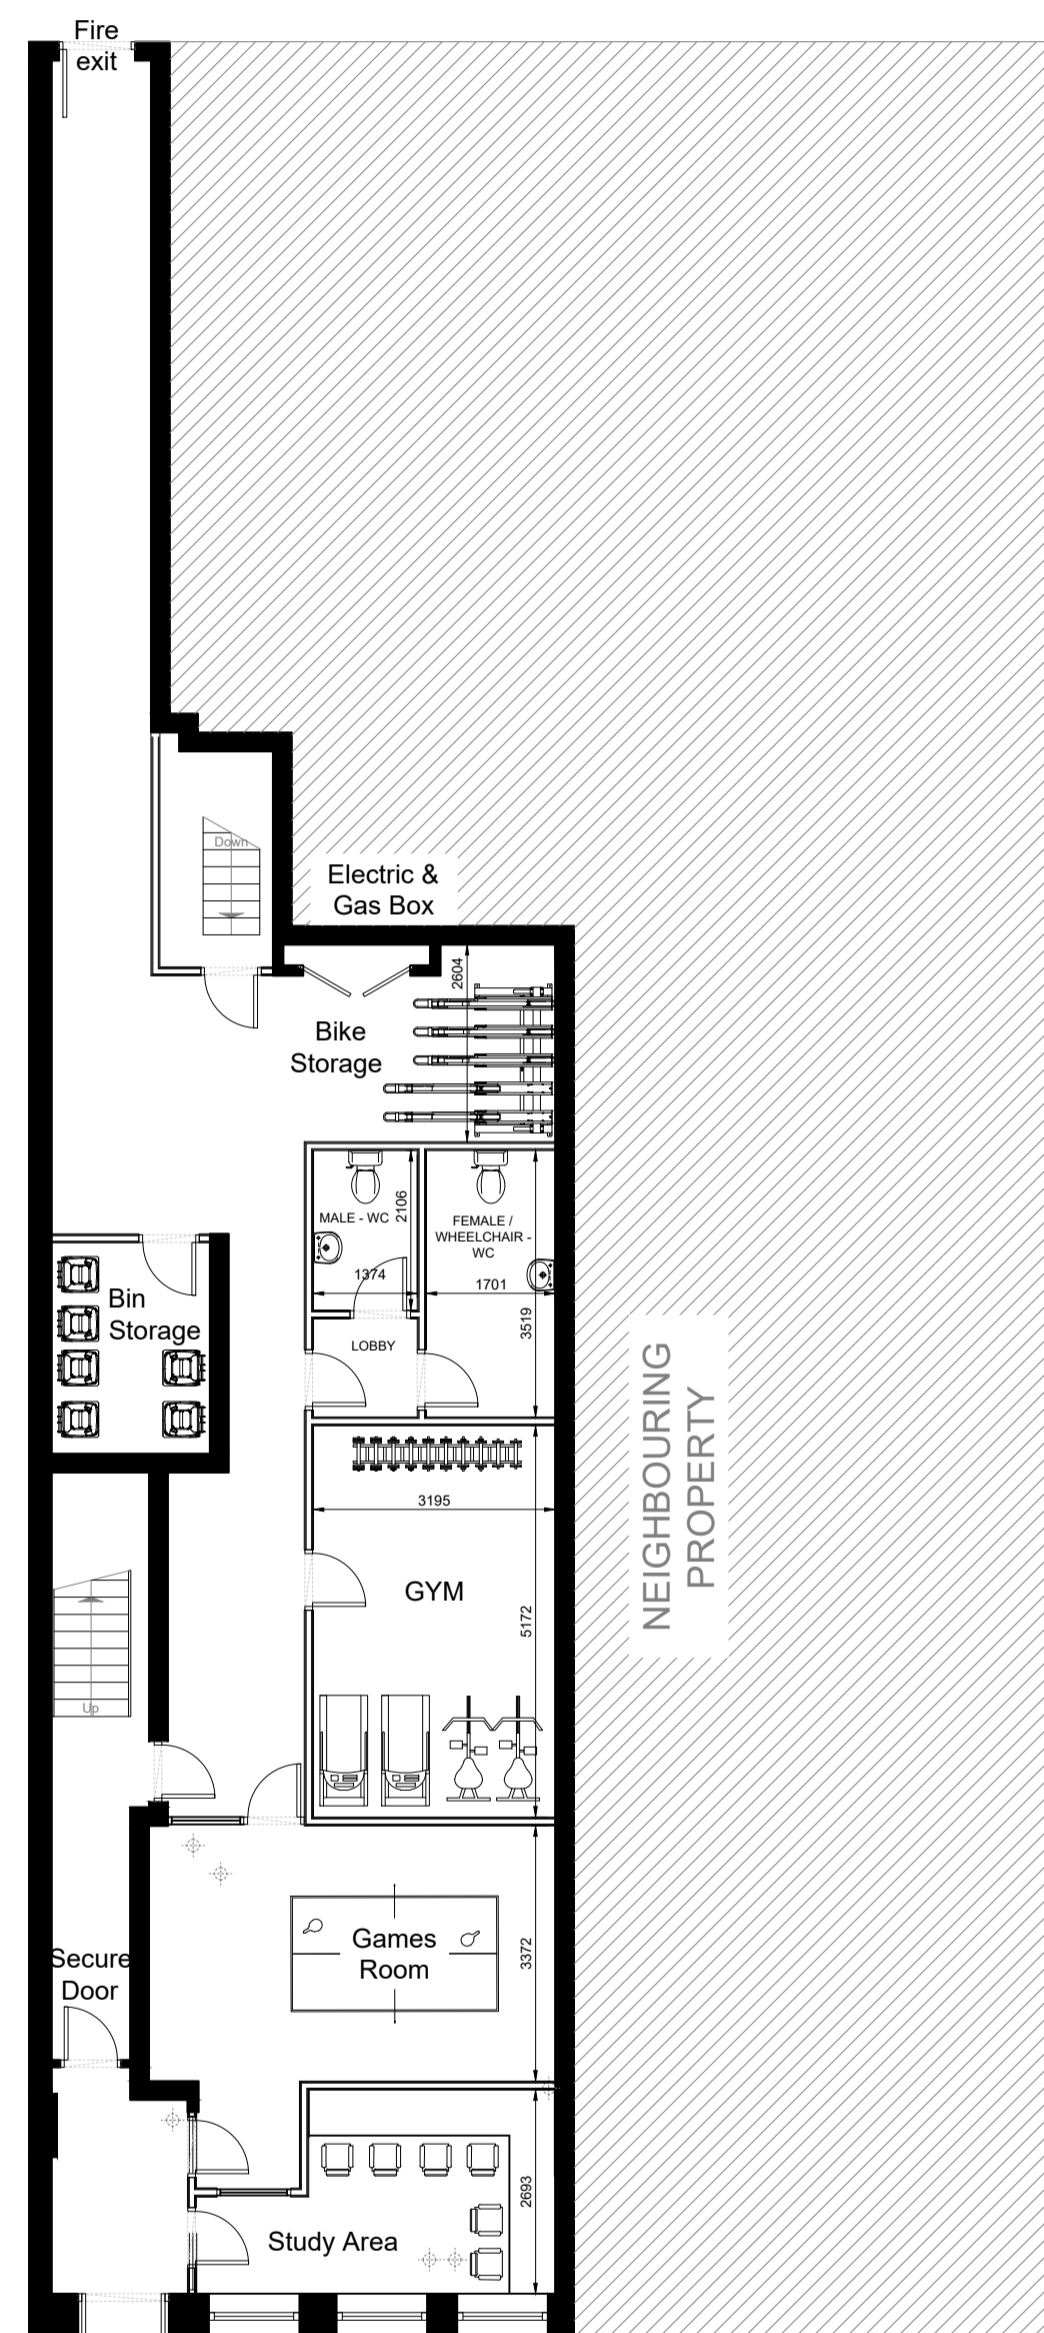


Ground Floor Plan - Proposed

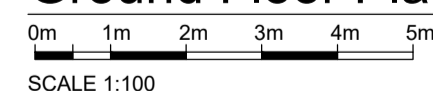


SCALE 1:100

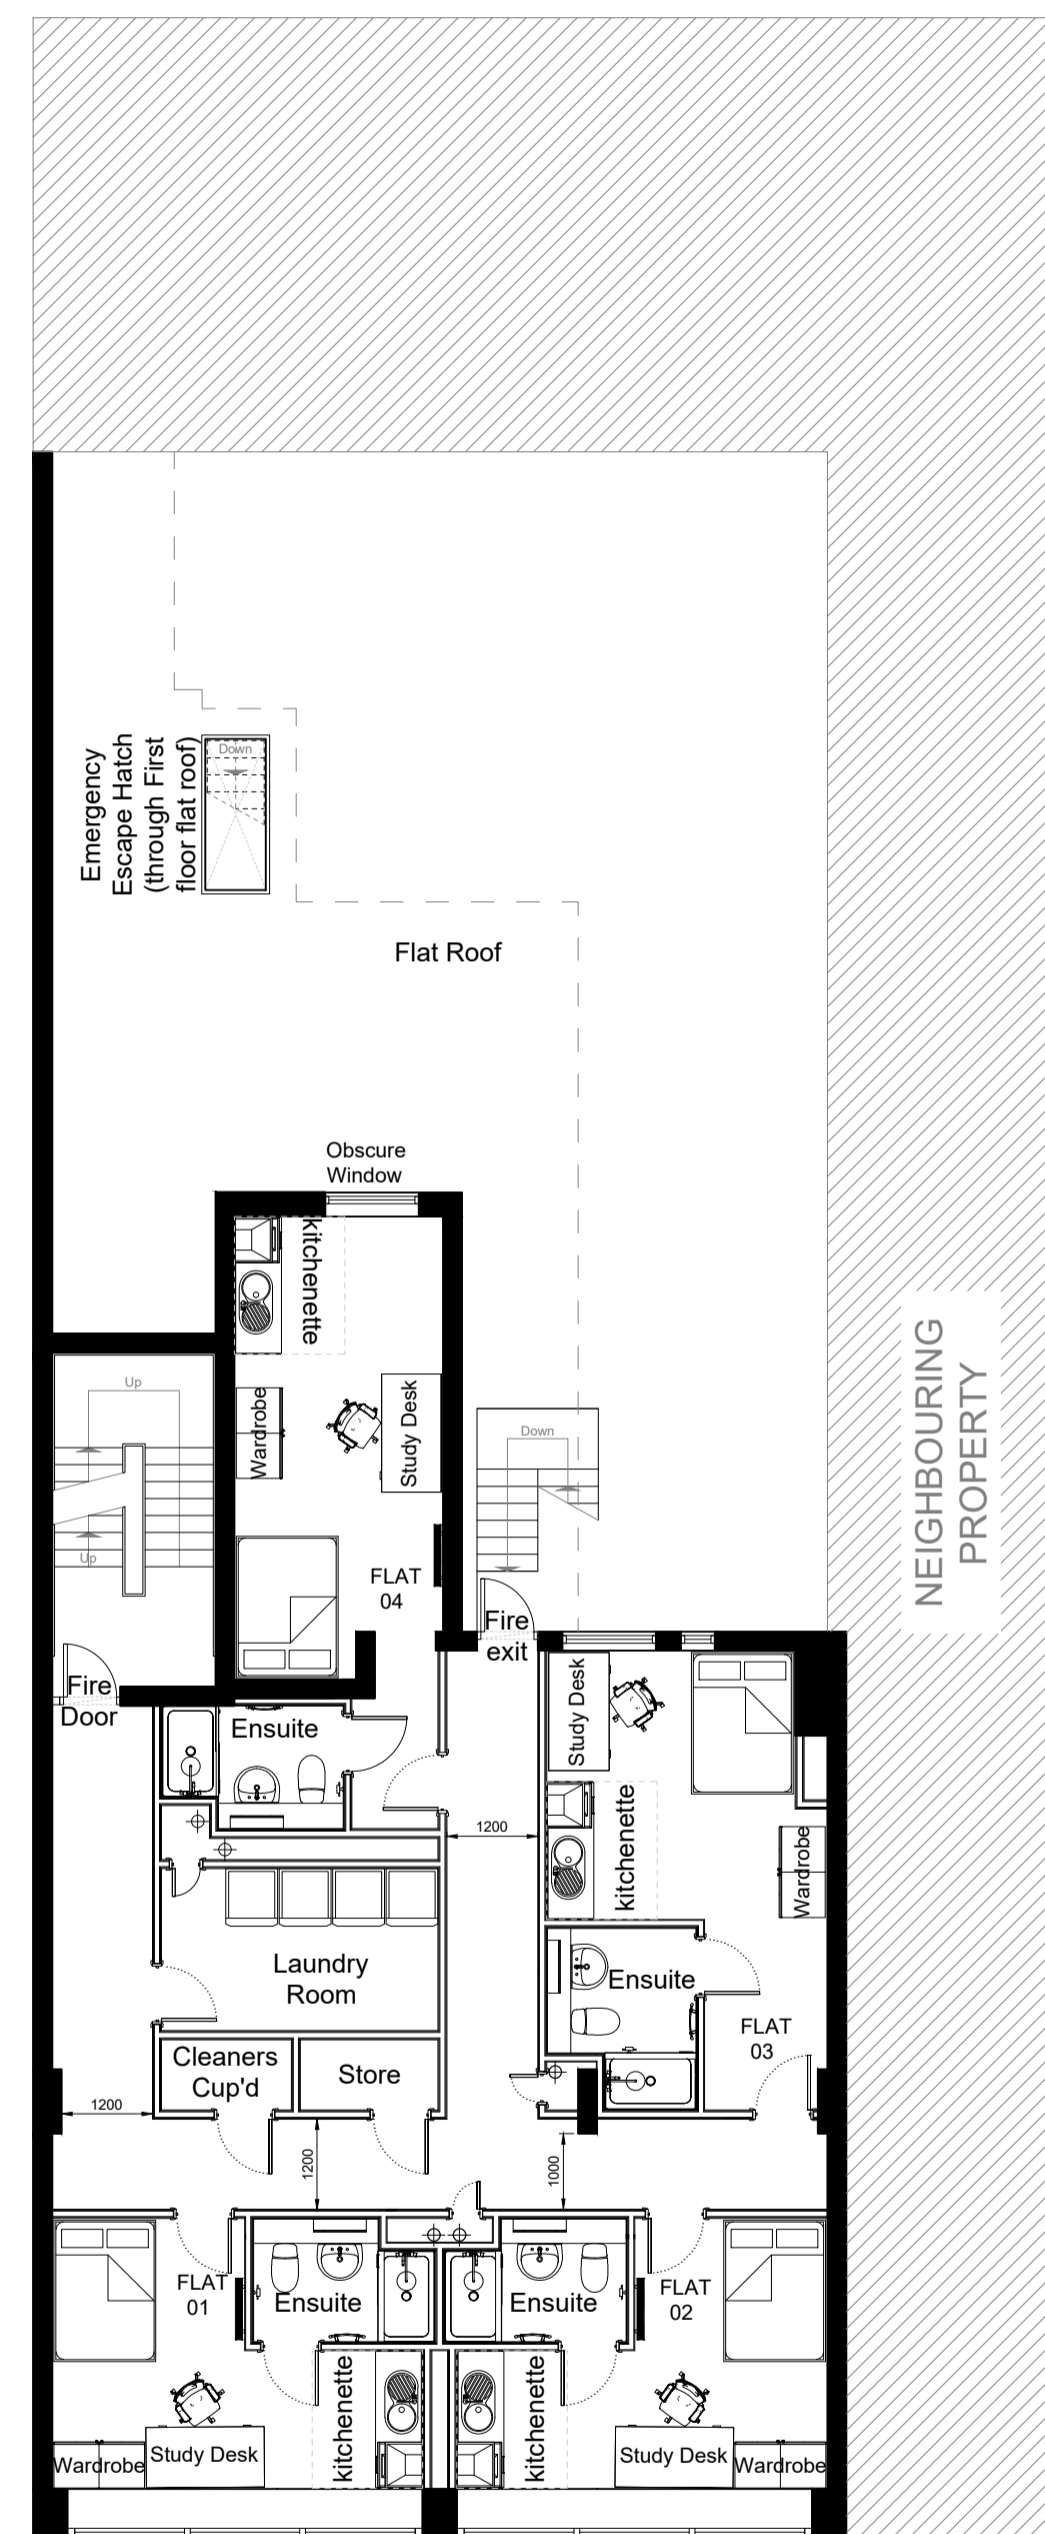


First Floor Plan - Proposed

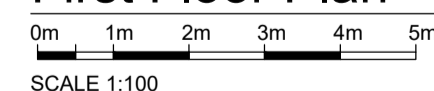


SCALE 1:100

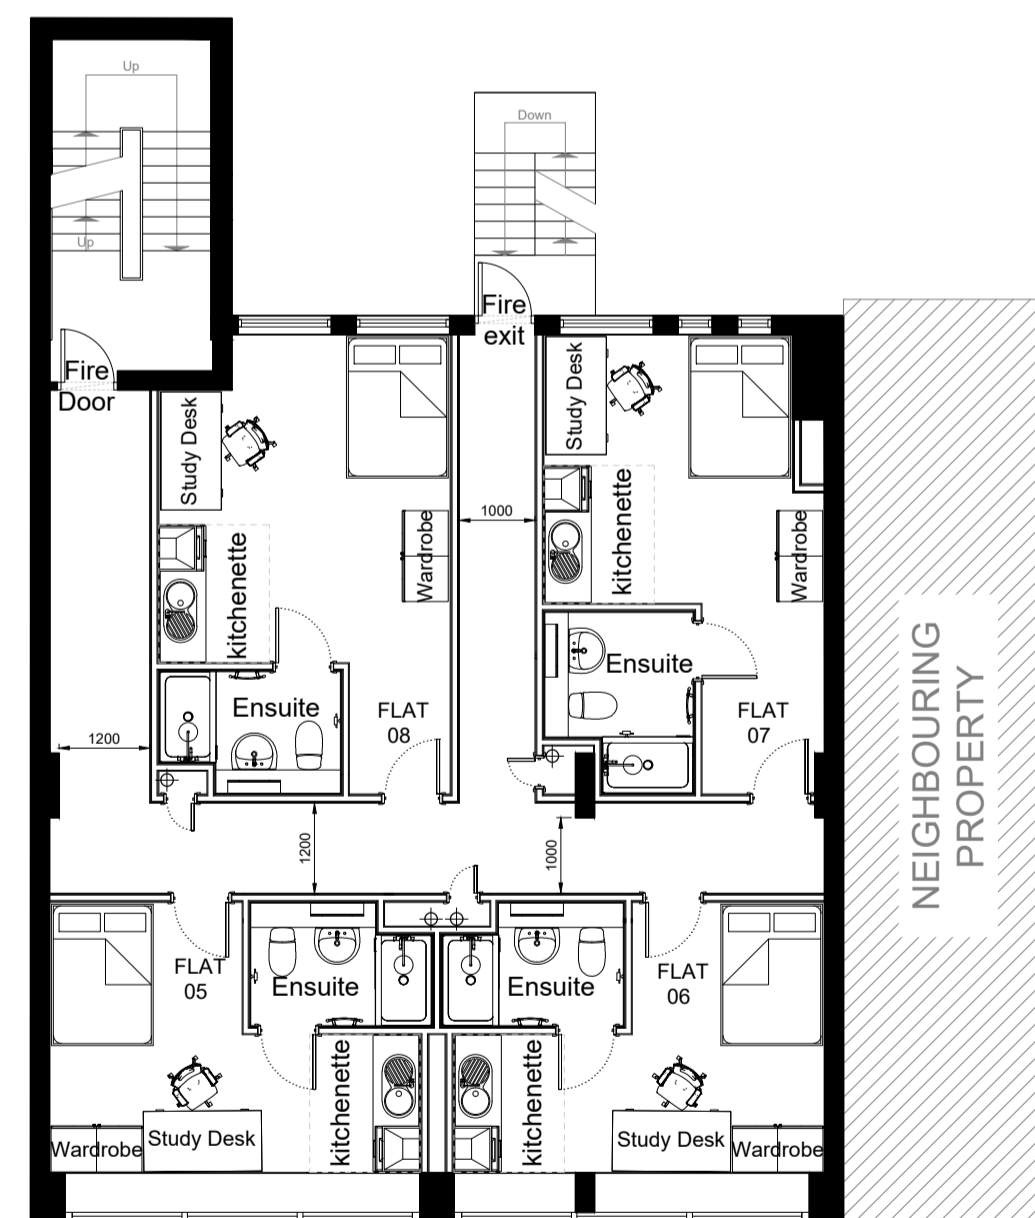


Second Floor Plan - Proposed

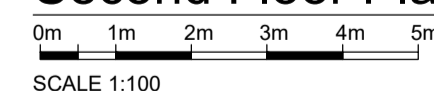

SCALE 1:100

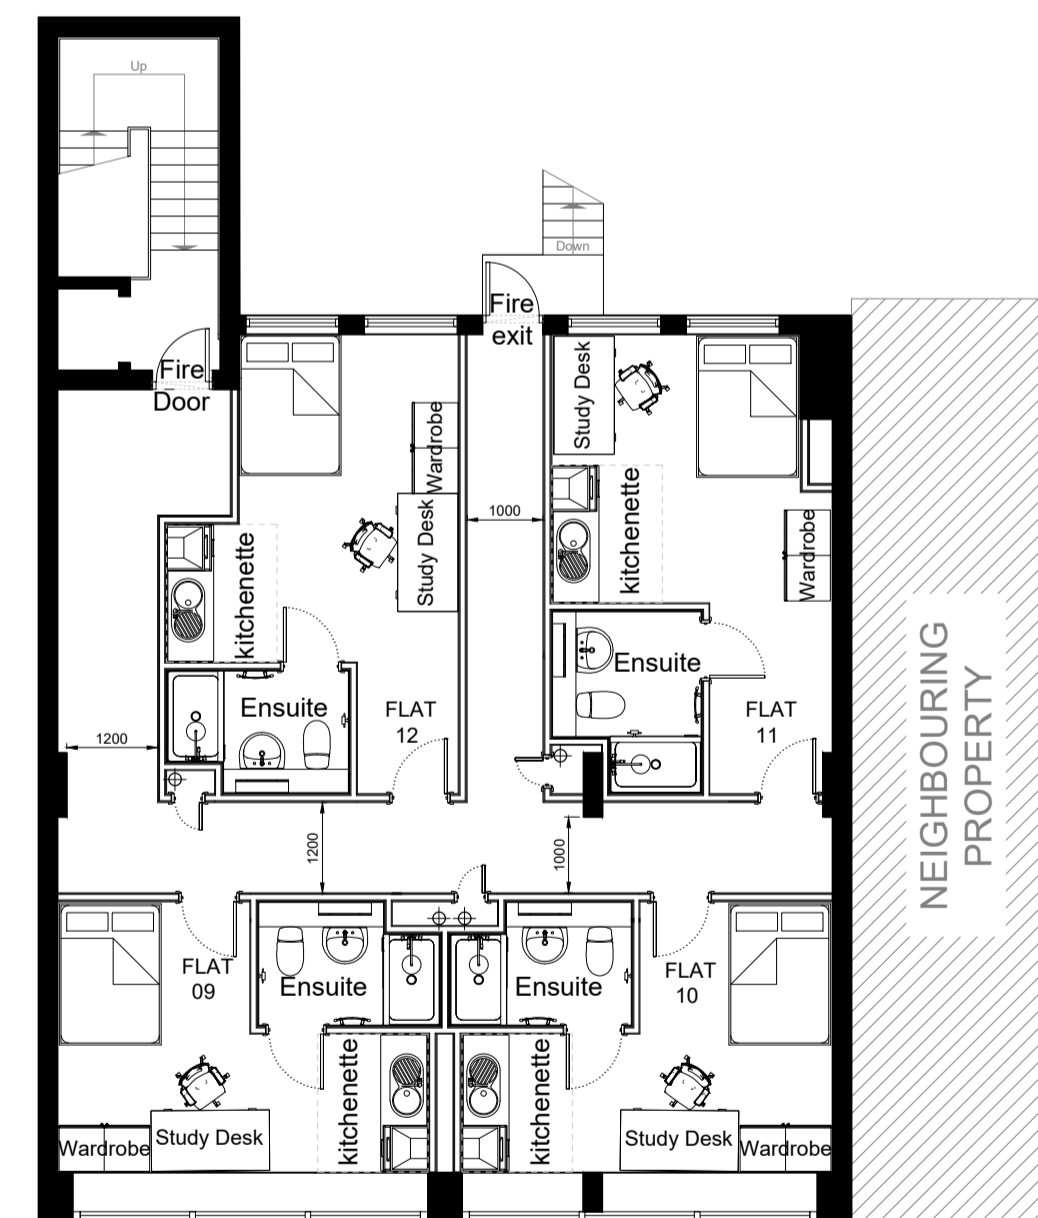

Third Floor Plan - Proposed

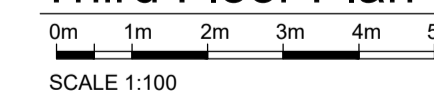

SCALE 1:100

Issue	Date	Description	By	Chkd	Varfd
P03	15/01/19	Amended Ground Plan to match Planning comments (new Study, Gym, Cycle Store & bin storage created. Resolved privacy issue with an obscure window in Flat 04). Introduced 2 new stores on First floor	DT	DT	EL
P02	05/04/18	Neighboring Annex Removed From Floor Plans	DT	DT	JL
P01	30/01/18	Issued For Planning Submission	DT	DT	JL

Project:  
49 Corporation Street Coventry  
Change of use from Restaurant to Student Accommodation

Client:  
Mumin Ali &  
Abul Kashem

Drawing Title:  
General Arrangement Drawing  
Proposed Layout

Drawing No.  
TAS-01-PR-XX-0101

Issue Status  
Preliminary

Job No.  
1806001

Scale @ :A1  
1:100