



GENERAL NOTES
 DRAWING CAN BE SCALED FOR AS PLANNING PURPOSES ONLY BUT IF IN ANY DOUBT ABOUT A DIMENSION OR ANY OF THE DRAWING INFORMATION PLEASE ASK CDRB ARCHITECTS LTD.

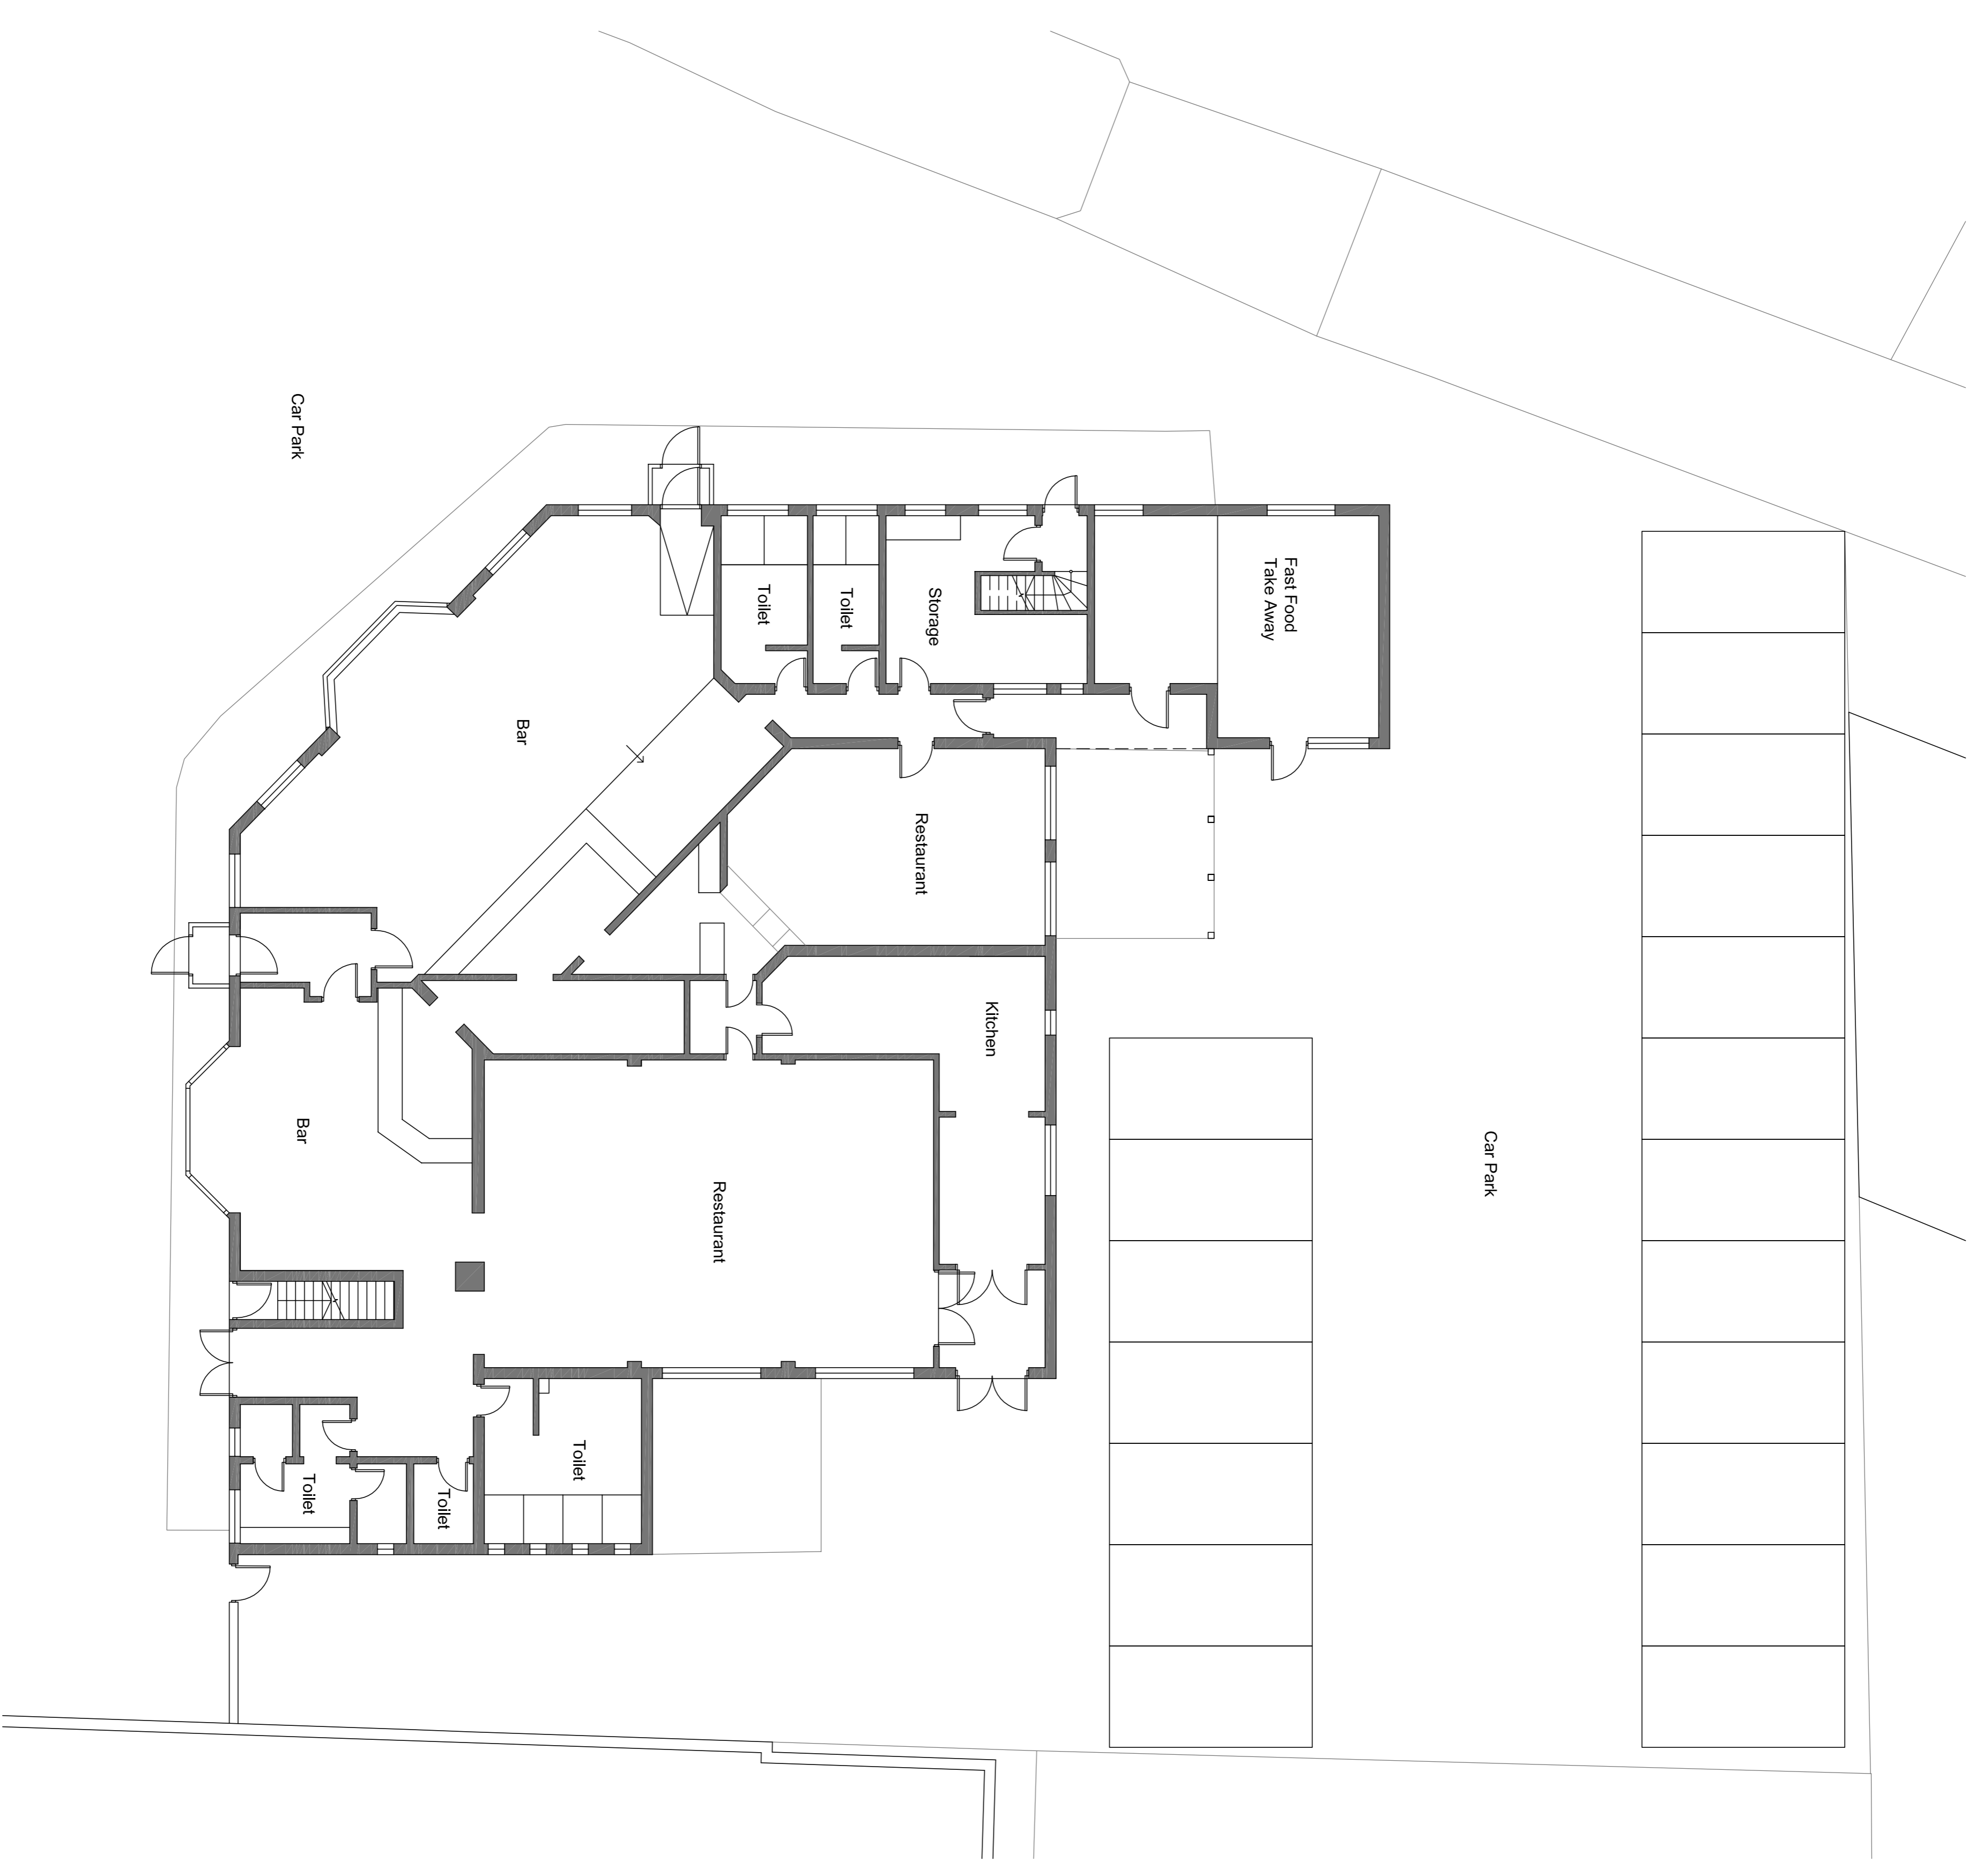


Existing Ground Floor Plan
 Scale 1:100 @A1

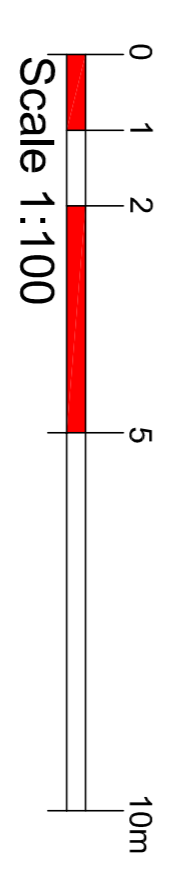

PLANNING SUBMISSION

rev	date	by	check

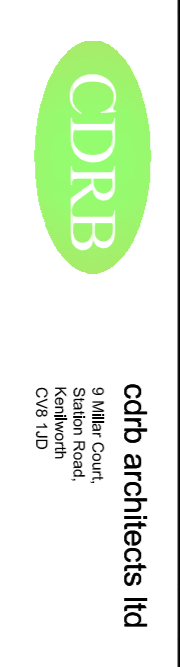

job title
 Proposed Side and Rear Two Storey Extension at 270 Holbrook Lane, Coventry, CV6 4DD

drawing title
 Existing Ground Floor Plan

scale	drawn by	date	checked by
1/100 @ A1	GR	January 2019	CDRB
job no.	drawing no.	revision	
T1556	AL (P) 01	-	