


GENERAL NOTES  
 DRAWING CAN BE SCALED FOR AS PLANNING PURPOSES ONLY BUT IF IN ANY DOUBT ABOUT A DIMENSION OR ANY OF THE DRAWN INFORMATION PLEASE ASK CDRB ARCHITECTS LTD.



**Existing First Floor Plan**  
 Scale 1:100 @A1

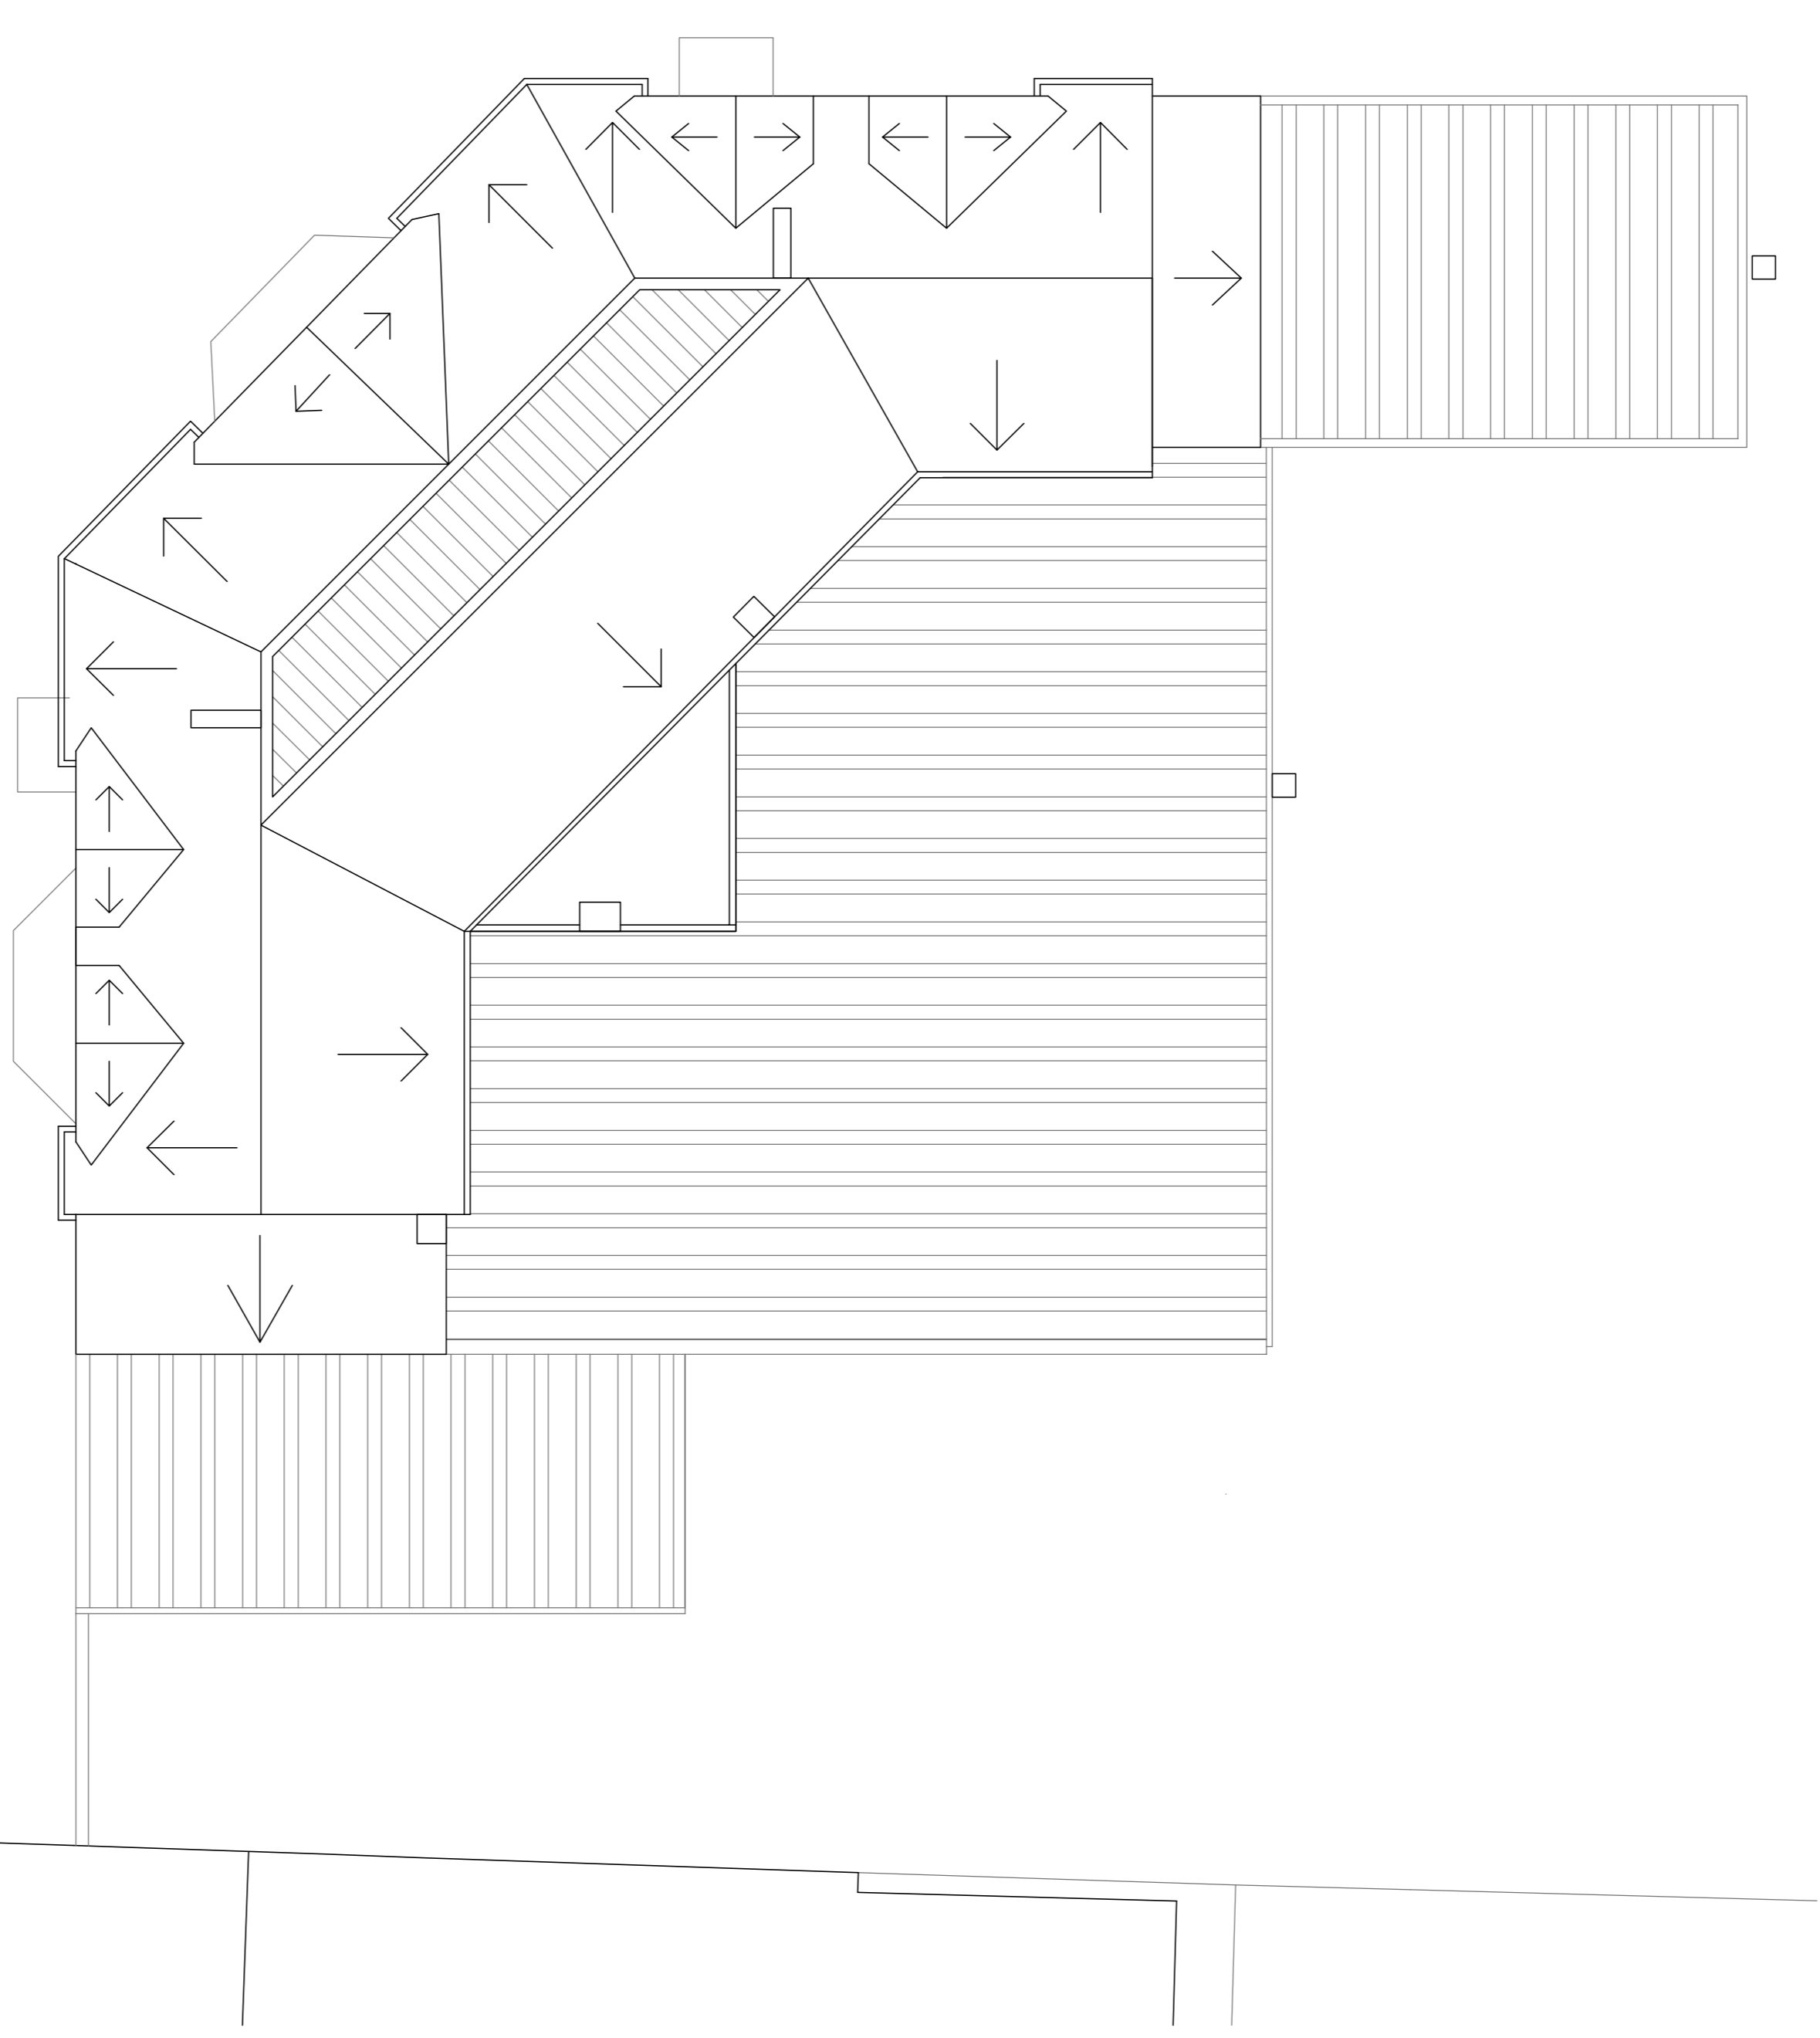

**Existing Roof Plan**  
 Scale 1:100 @A1

**PLANNING SUBMISSION**

job title	Proposed Side and Rear Two Storey Extension at 270 Hollbrook Lane, Coventry, CV6 4DD		
client	cdto architects ltd	51 Millers Court, Hollbrook, CV6 4DD	
drawn	GR	checked by	CDRB
date	January 2019	drawing no.	AL (P) 02
scale	1/100 @ A1	revision	-

cdto architects ltd  
 51 Millers Court, Hollbrook, CV6 4DD  
 CDRB ARCHITECTS LTD  
 11556

job title	Existing First Floor Plan and Roof Plan		
client	cdto architects ltd	51 Millers Court, Hollbrook, CV6 4DD	
drawn	GR	checked by	CDRB
date	January 2019	drawing no.	AL (P) 02
scale	1/100 @ A1	revision	-