




GENERAL NOTES
 DRAWING CAN BE SCALED FOR AS PLANNING PURPOSES ONLY BUT IF IN ANY DOUBT ABOUT A DIMENSION OR ANY OF THE DRAWN INFORMATION PLEASE ASK CDRB ARCHITECTS LTD.

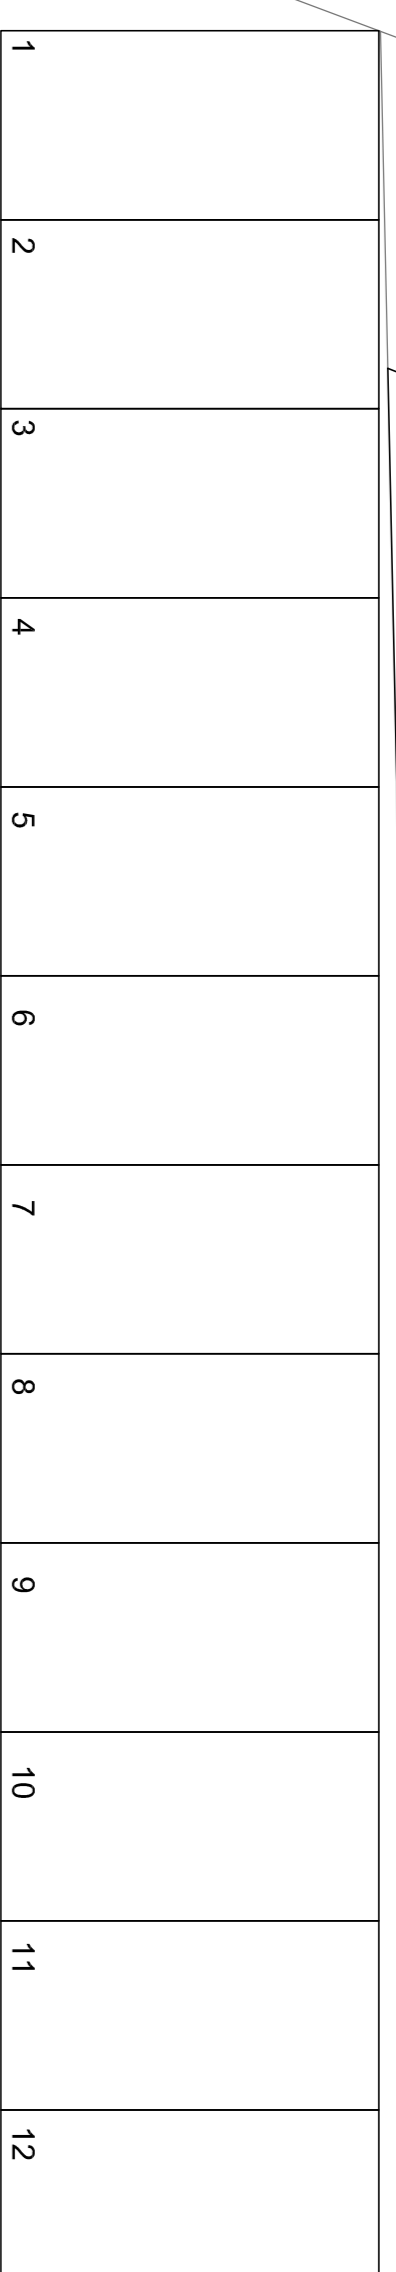


Car Park

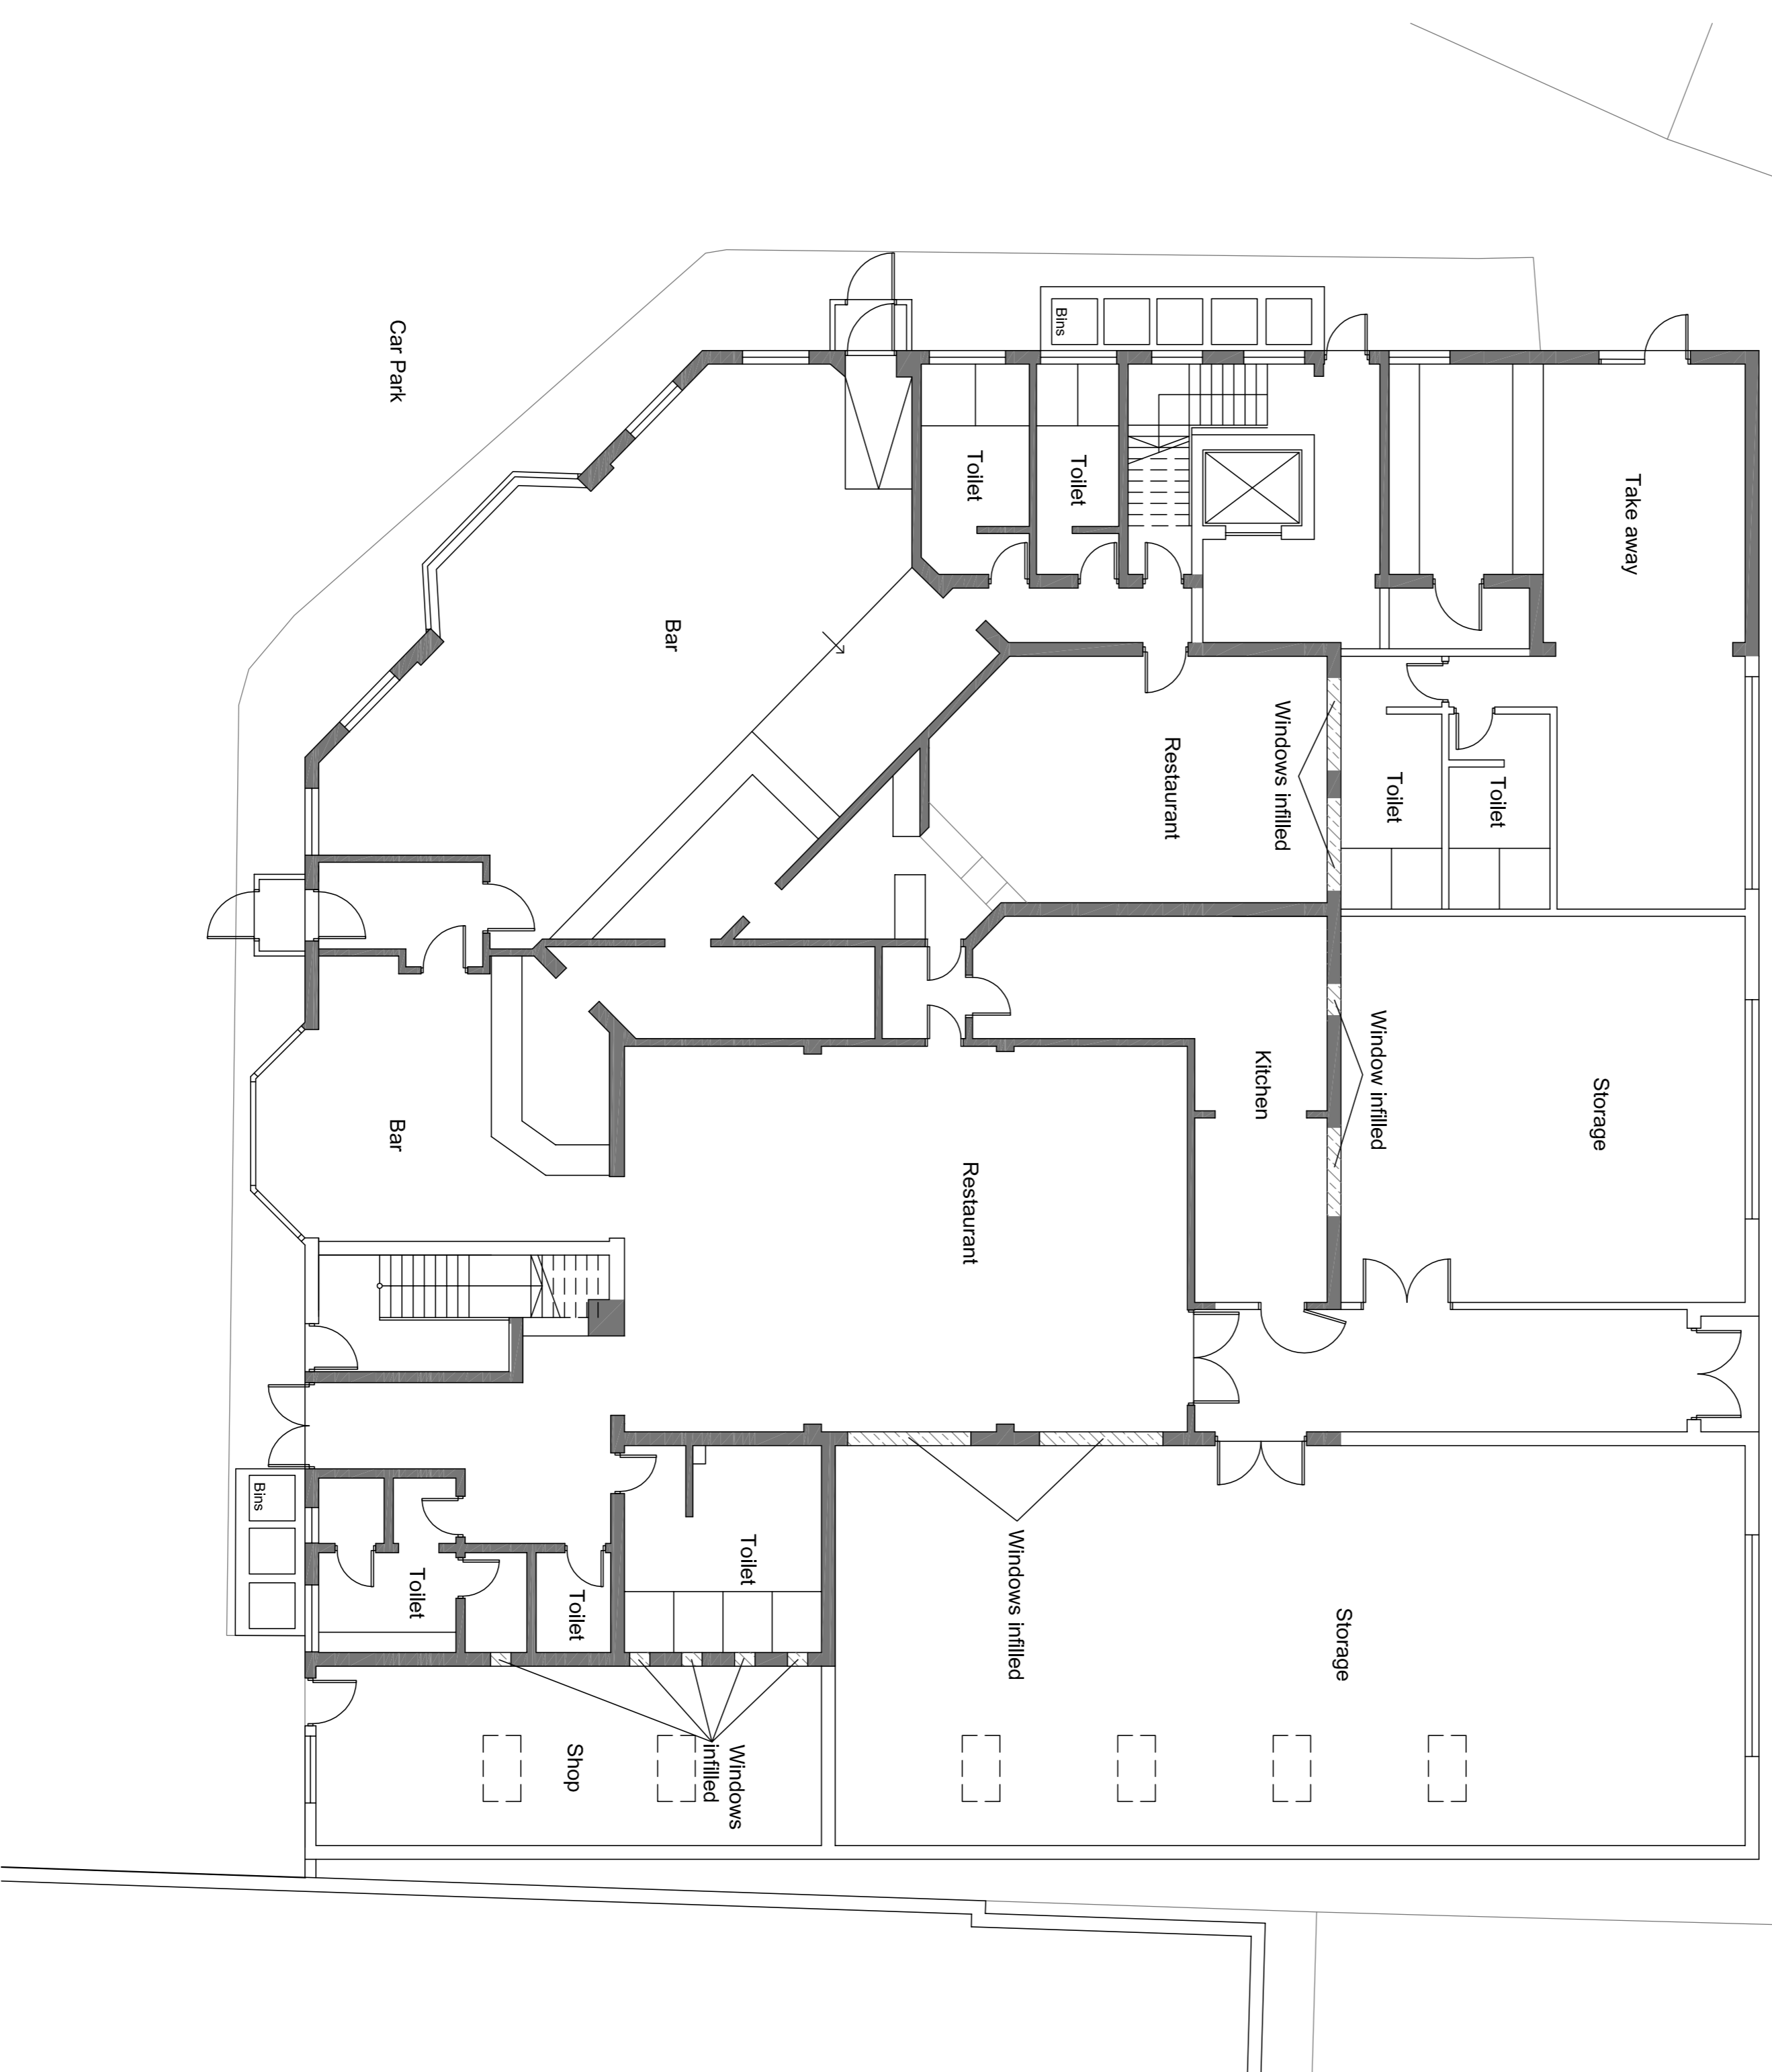

Proposed Ground Floor Plan
 Scale 1:100 @A1

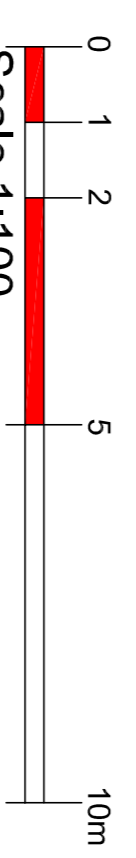

PLANNING SUBMISSION

form	date	by	checked by
 cdrb architects ltd <small>3 Mill Court Holbrook CV8 4DD</small>			
job title Proposed Side and Rear Two Storey Extension at 270 Holbrook Lane, Coventry, CV8 4DD			
drawing title Proposed Ground Floor Plan			
scale	drawn by	date	checked by
1:100 @ A1	GR	January 2019	CDRB
job no.	drawing no.	revision	
T1556	AL/P155	-	