



GENERAL NOTES
 DRAWING CAN BE SCALED FOR AS PLANNING PURPOSES ONLY BUT IF IN ANY DOUBT ABOUT A DIMENSION OR ANY OF THE DRAWN INFORMATION PLEASE ASK CDRB ARCHITECTS LTD.



Proposed First Floor Plan
 Scale 1:100 @A1

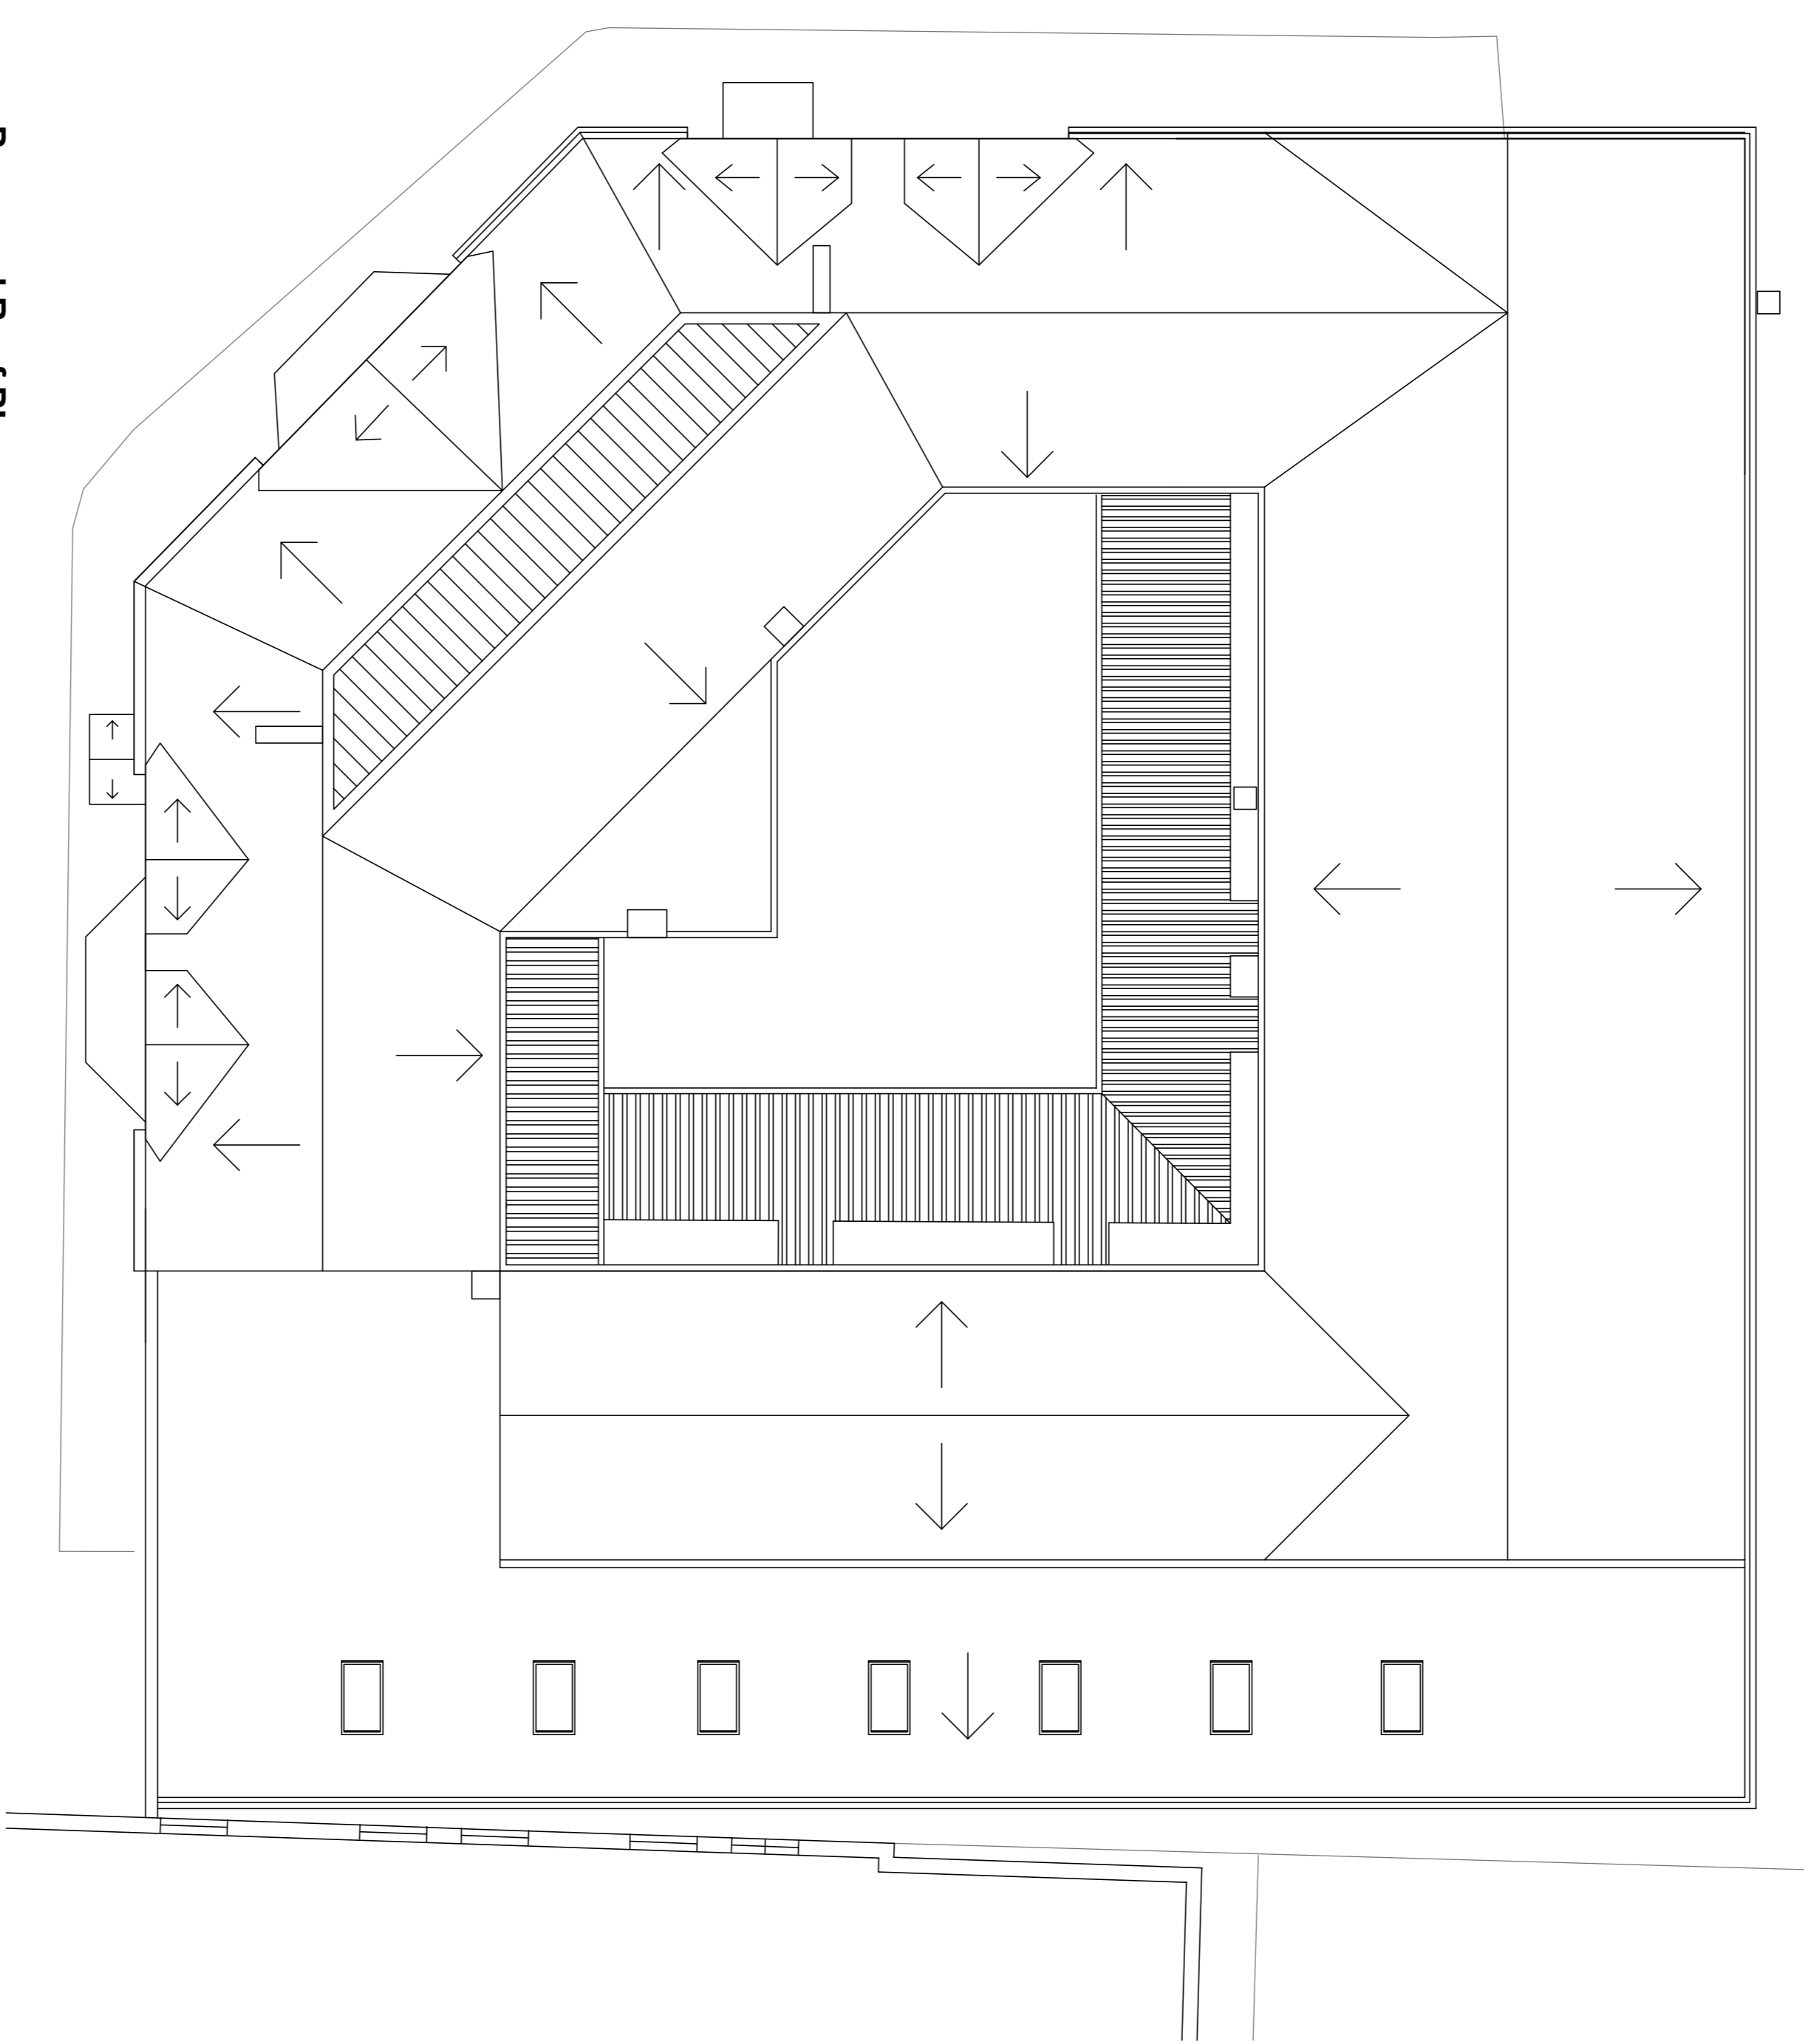

Proposed Roof Plan
 Scale 1:100 @A1

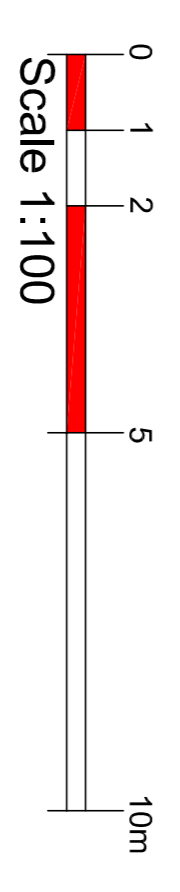

PLANNING SUBMISSION

rev	date	by	check



cdto architects ltd
 91 Millers Court
 Millers Row
 CV6 4DD

job title
 Proposed Side and Rear Two Storey Extension at 270 Holbrook Lane, Coventry, CV6 4DD

drawing title
 Proposed First Floor Plan and Roof Plan

scale	drawn by	date	checked by
1/100 @ A1	GR	January 2019	CDRB
job no.	drawing no.	revision	
T1556	AL (P) 1/6	-	-