



ALL DIMENSIONS TO BE CHECKED ON SITE.
DO NOT SCALE FROM THIS DRAWING EXCEPT FOR THE PURPOSES OF LOCAL AUTHORITY PLANNING

DESIGN SIGNOFF	
Name	
Title	
Description	
Date	

rev	date	description
A	24/04/19	
B	01/05/19	
C	10/05/19	Addition of EG05 graphic.

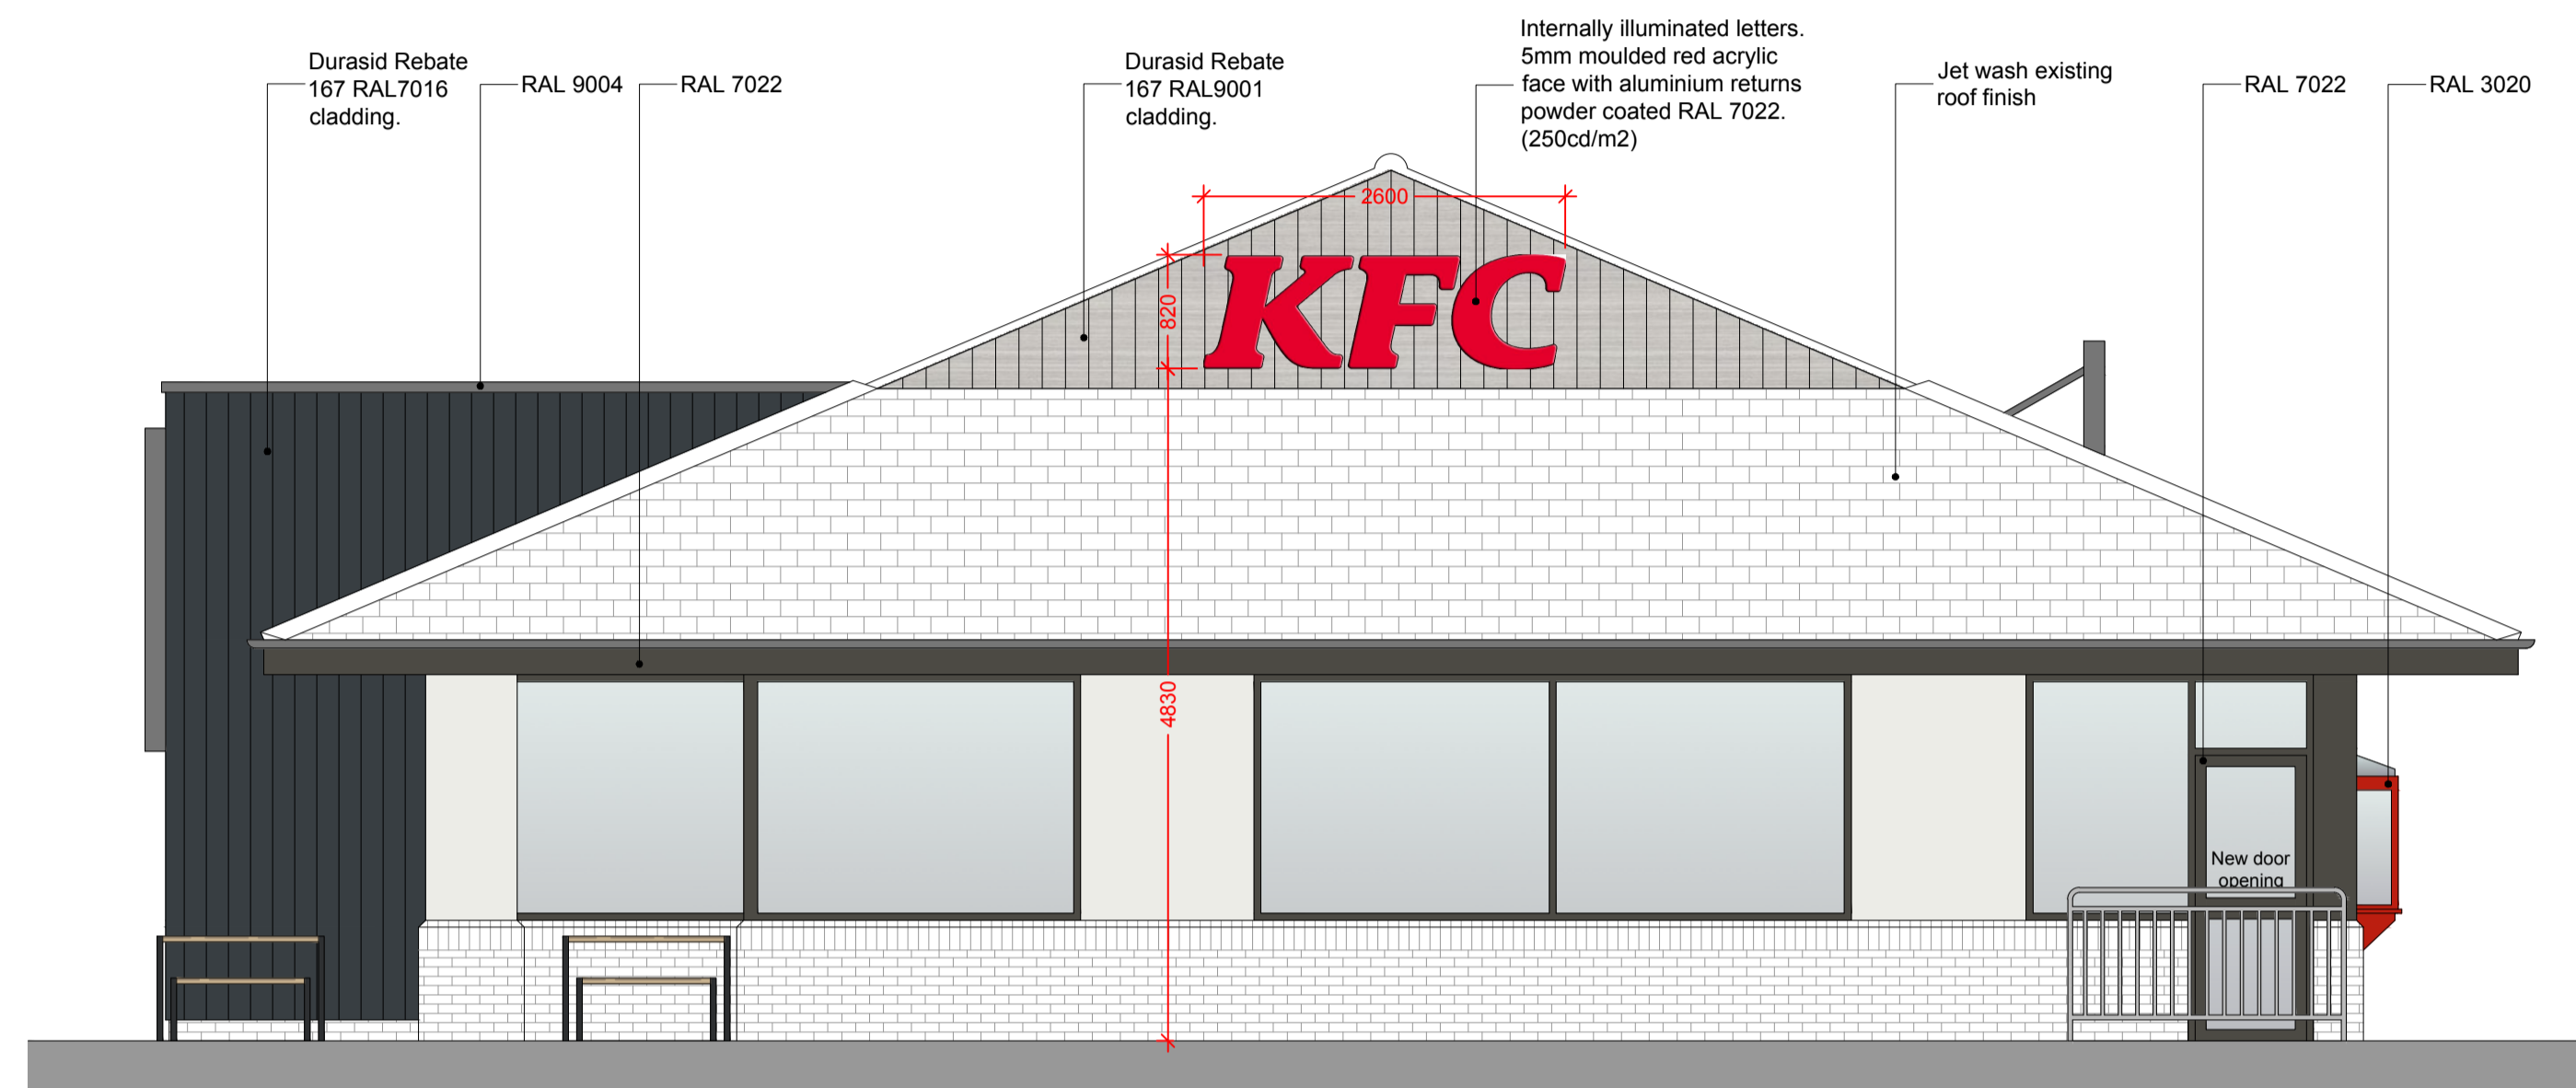


01 WEST ELEVATION
1:50

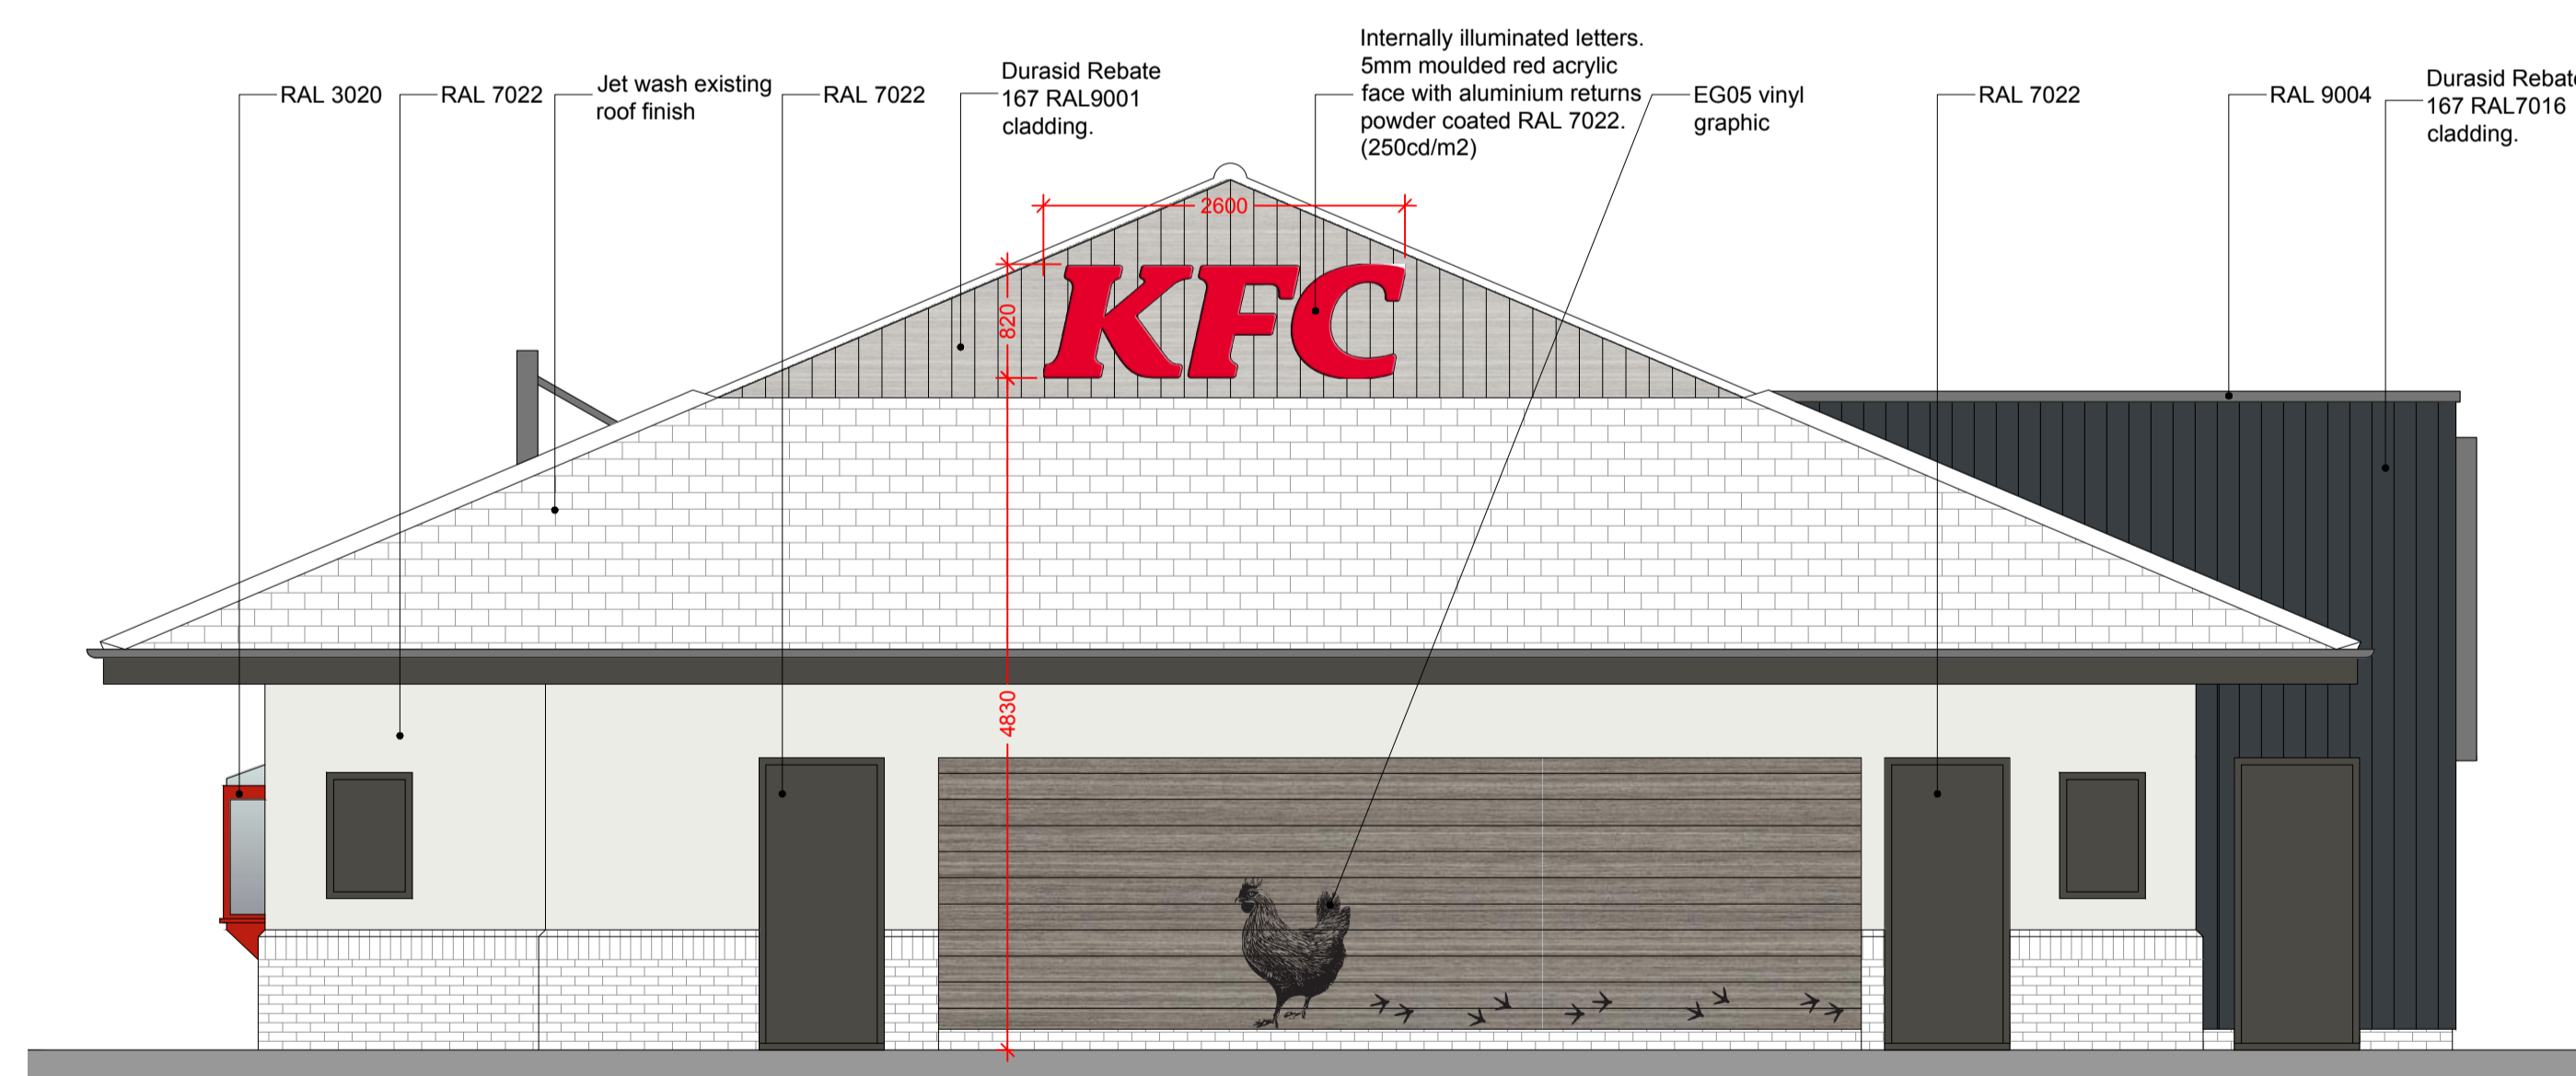

02 EAST ELEVATION
1:50

GENERAL NOTE:
- All fascias, window/door frames etc. to be cleaned and made good prior to spraying. Any flaking paint to be scrapped back, sanded and primed prior to spraying.
- Any loose/damaged cappings to be made good/replaced as required.
- All RWPs, gutters etc to be replaced with new (black UPVC).
- All meter box doors, louvres etc to be made good and painted RAL7022.

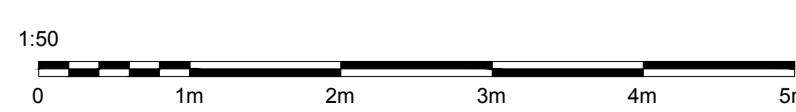

ARCHITECTURAL DESIGN
Willows 1, Mill Farm Courtyard, Beachampton, Milton Keynes, Buckinghamshire, MK19 6DS
T: 01525 240800
E: admin@aw-architectural.co.uk
W: www.architectural.co.uk



NEW STORE OPENING

store address
OLIVER WAY
CROSS POINT BUSINESS PARK
COVENTRY
CV2 2SH

drawing title
PROPOSED ELEVATIONS 2

drawn by	checked	date
AW	NJ	March 2019
store no.	scale	
N/A	1:50 @ A1 / 1:100 @ A3	

drawing no.	revision
CPS19/G212	C

FOR COMMENT