

ALL DIMENSIONS TO BE CHECKED ON SITE.  
DO NOT SCALE FROM THIS DRAWING EXCEPT FOR THE PURPOSES OF LOCAL AUTHORITY PLANNING

DESIGN SIGNOFF	
Name	
Title	
Description	
Date	

rev	date	description
A	24/04/19	
B	01/05/19	
C	10/05/19	Bay windows removed.

**ARCHITECTURAL DESIGN**  
Willows 1, Mill Farm Courtyard, Beachampton, Milton Keynes, Buckinghamshire, MK19 6DS  
T: 01525 240800  
E: admin@aw-architectural.co.uk  
W: www.aw-architectural.co.uk




**NEW STORE OPENING**


store address  
OLIVER WAY  
CROSS POINT BUSINESS PARK  
COVENTRY  
CV2 2SH

drawing title  
**PROPOSED ELEVATIONS 1**

drawn by	checked	date
AW	NJ	March 2019
store no.	scale	
N/A	1:50 @ A1 / 1:100 @ A3	
drawing no.	revision	
CPS19/G211	C	

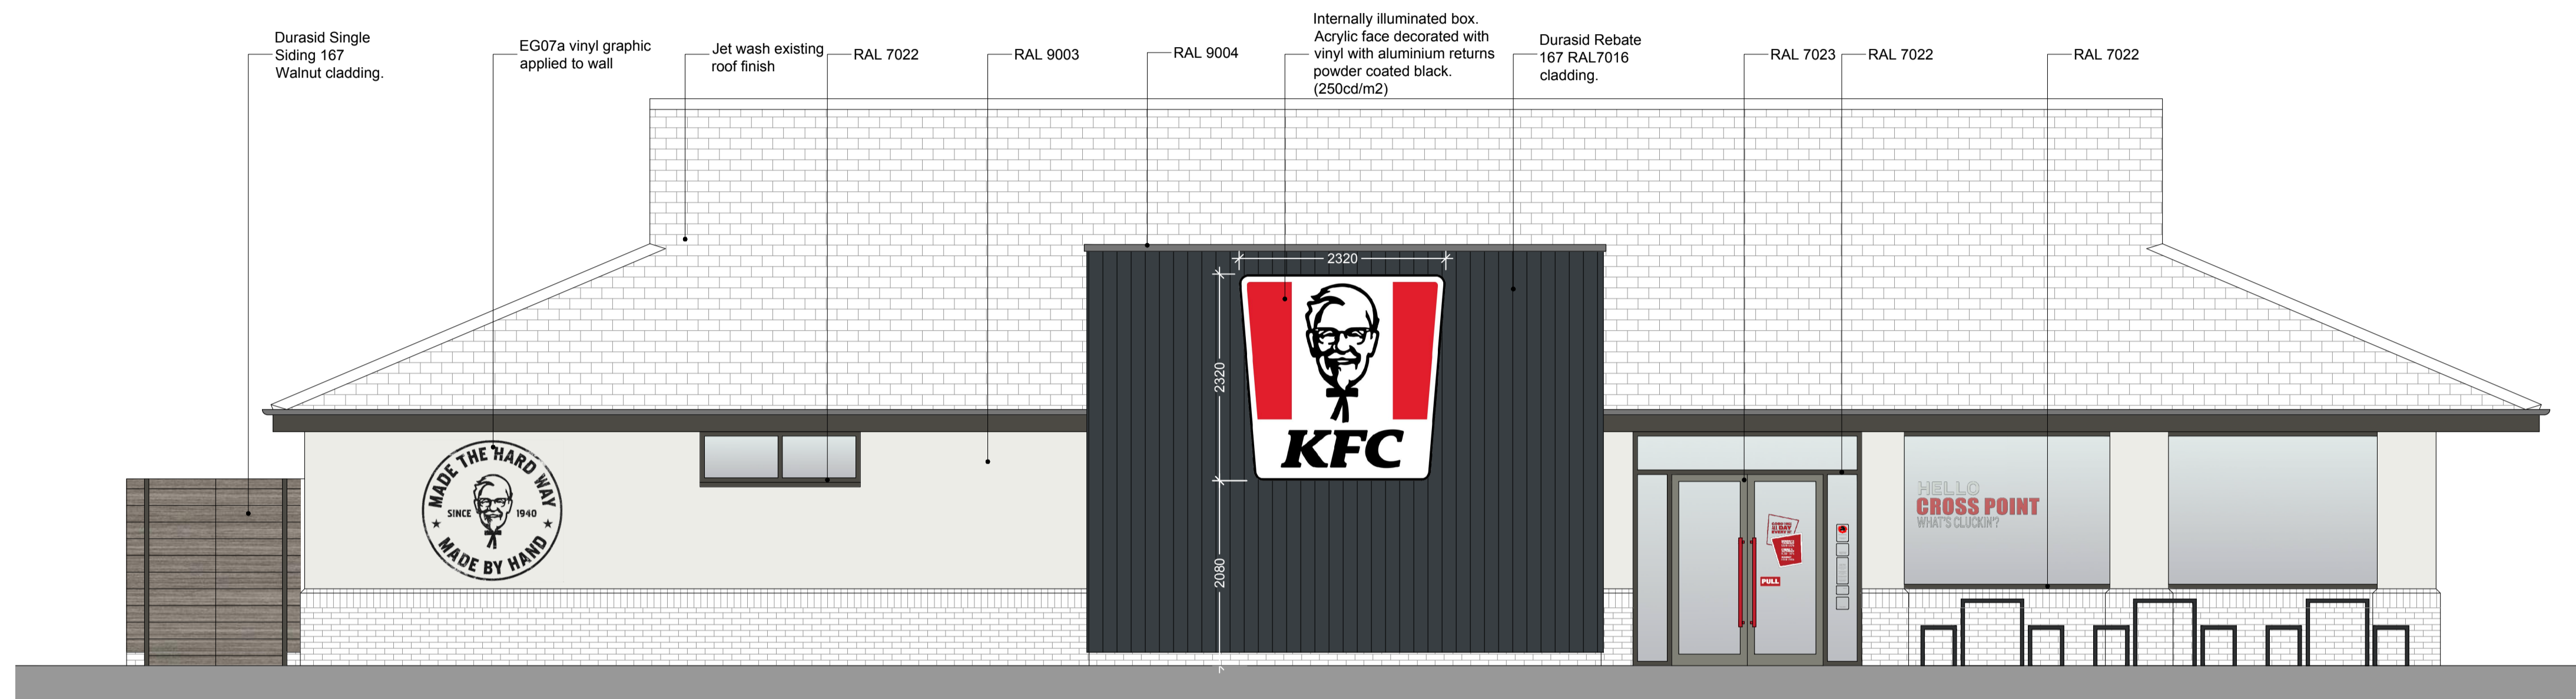

**01 NORTH ELEVATION**  
1:50

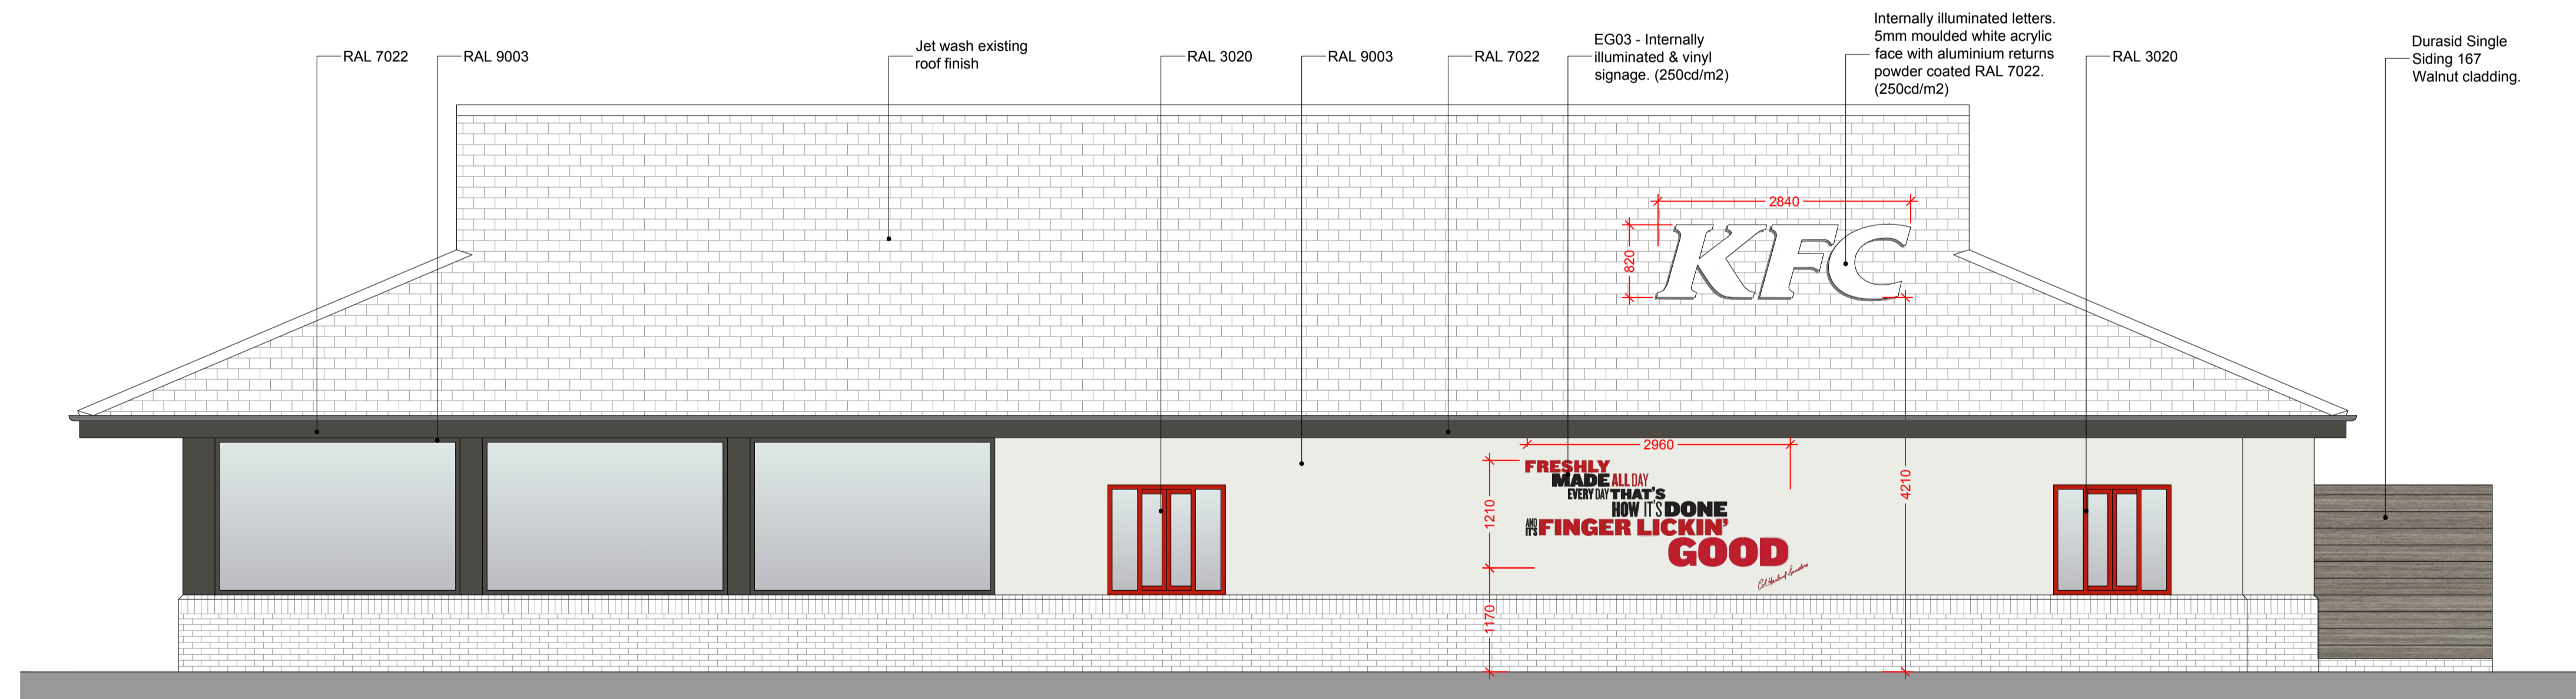

**02 SOUTH ELEVATION**  
1:50

**GENERAL NOTE:**  
- All fascias, window/door frames etc. to be cleaned and made good prior to spraying. Any flaking paint to be scrapped back, sanded and primed prior to spraying.  
- Any loose/damaged cappings to be made good/replaced as required.  
- All RWFs, gutters etc to be replaced with new (black UPVC).  
- All meter box doors, louvres etc to be made good and painted RAL7022.



**FOR COMMENT**