

ALL DIMENSIONS TO BE CHECKED ON SITE.
DO NOT SCALE FROM THIS DRAWING EXCEPT FOR THE PURPOSES OF LOCAL AUTHORITY PLANNING

DESIGN SIGNOFF

Name	
Title	
Description	
Date	

rev	date	description
A	15/03/19	Address revised.

rev	date	description
A	15/03/19	Address revised.

ARCHITECTURAL DESIGN
Willows 1, Mill Farm Courtyard, Beachampton,
Milton Keynes, Buckinghamshire, MK19 6DS
T: 01525 240800
E: admin@aw-architectural.co.uk
W: www.aw-architectural.co.uk





NEW STORE OPENING

store address
OLIVER WAY
CROSS POINT BUSINESS PARK
COVENTRY
CV2 2SH

drawing title
EXISTING SITE PLAN

drawn by	checked	date
AW	NJ	March 2019
store no.	scale	
N/A	1:100 @ A1	

drawing no.	revision
CPS18/G120	A

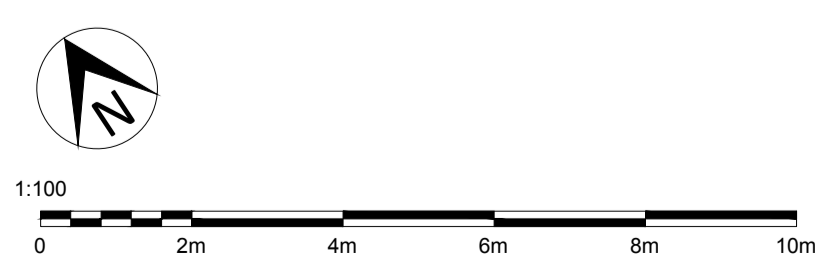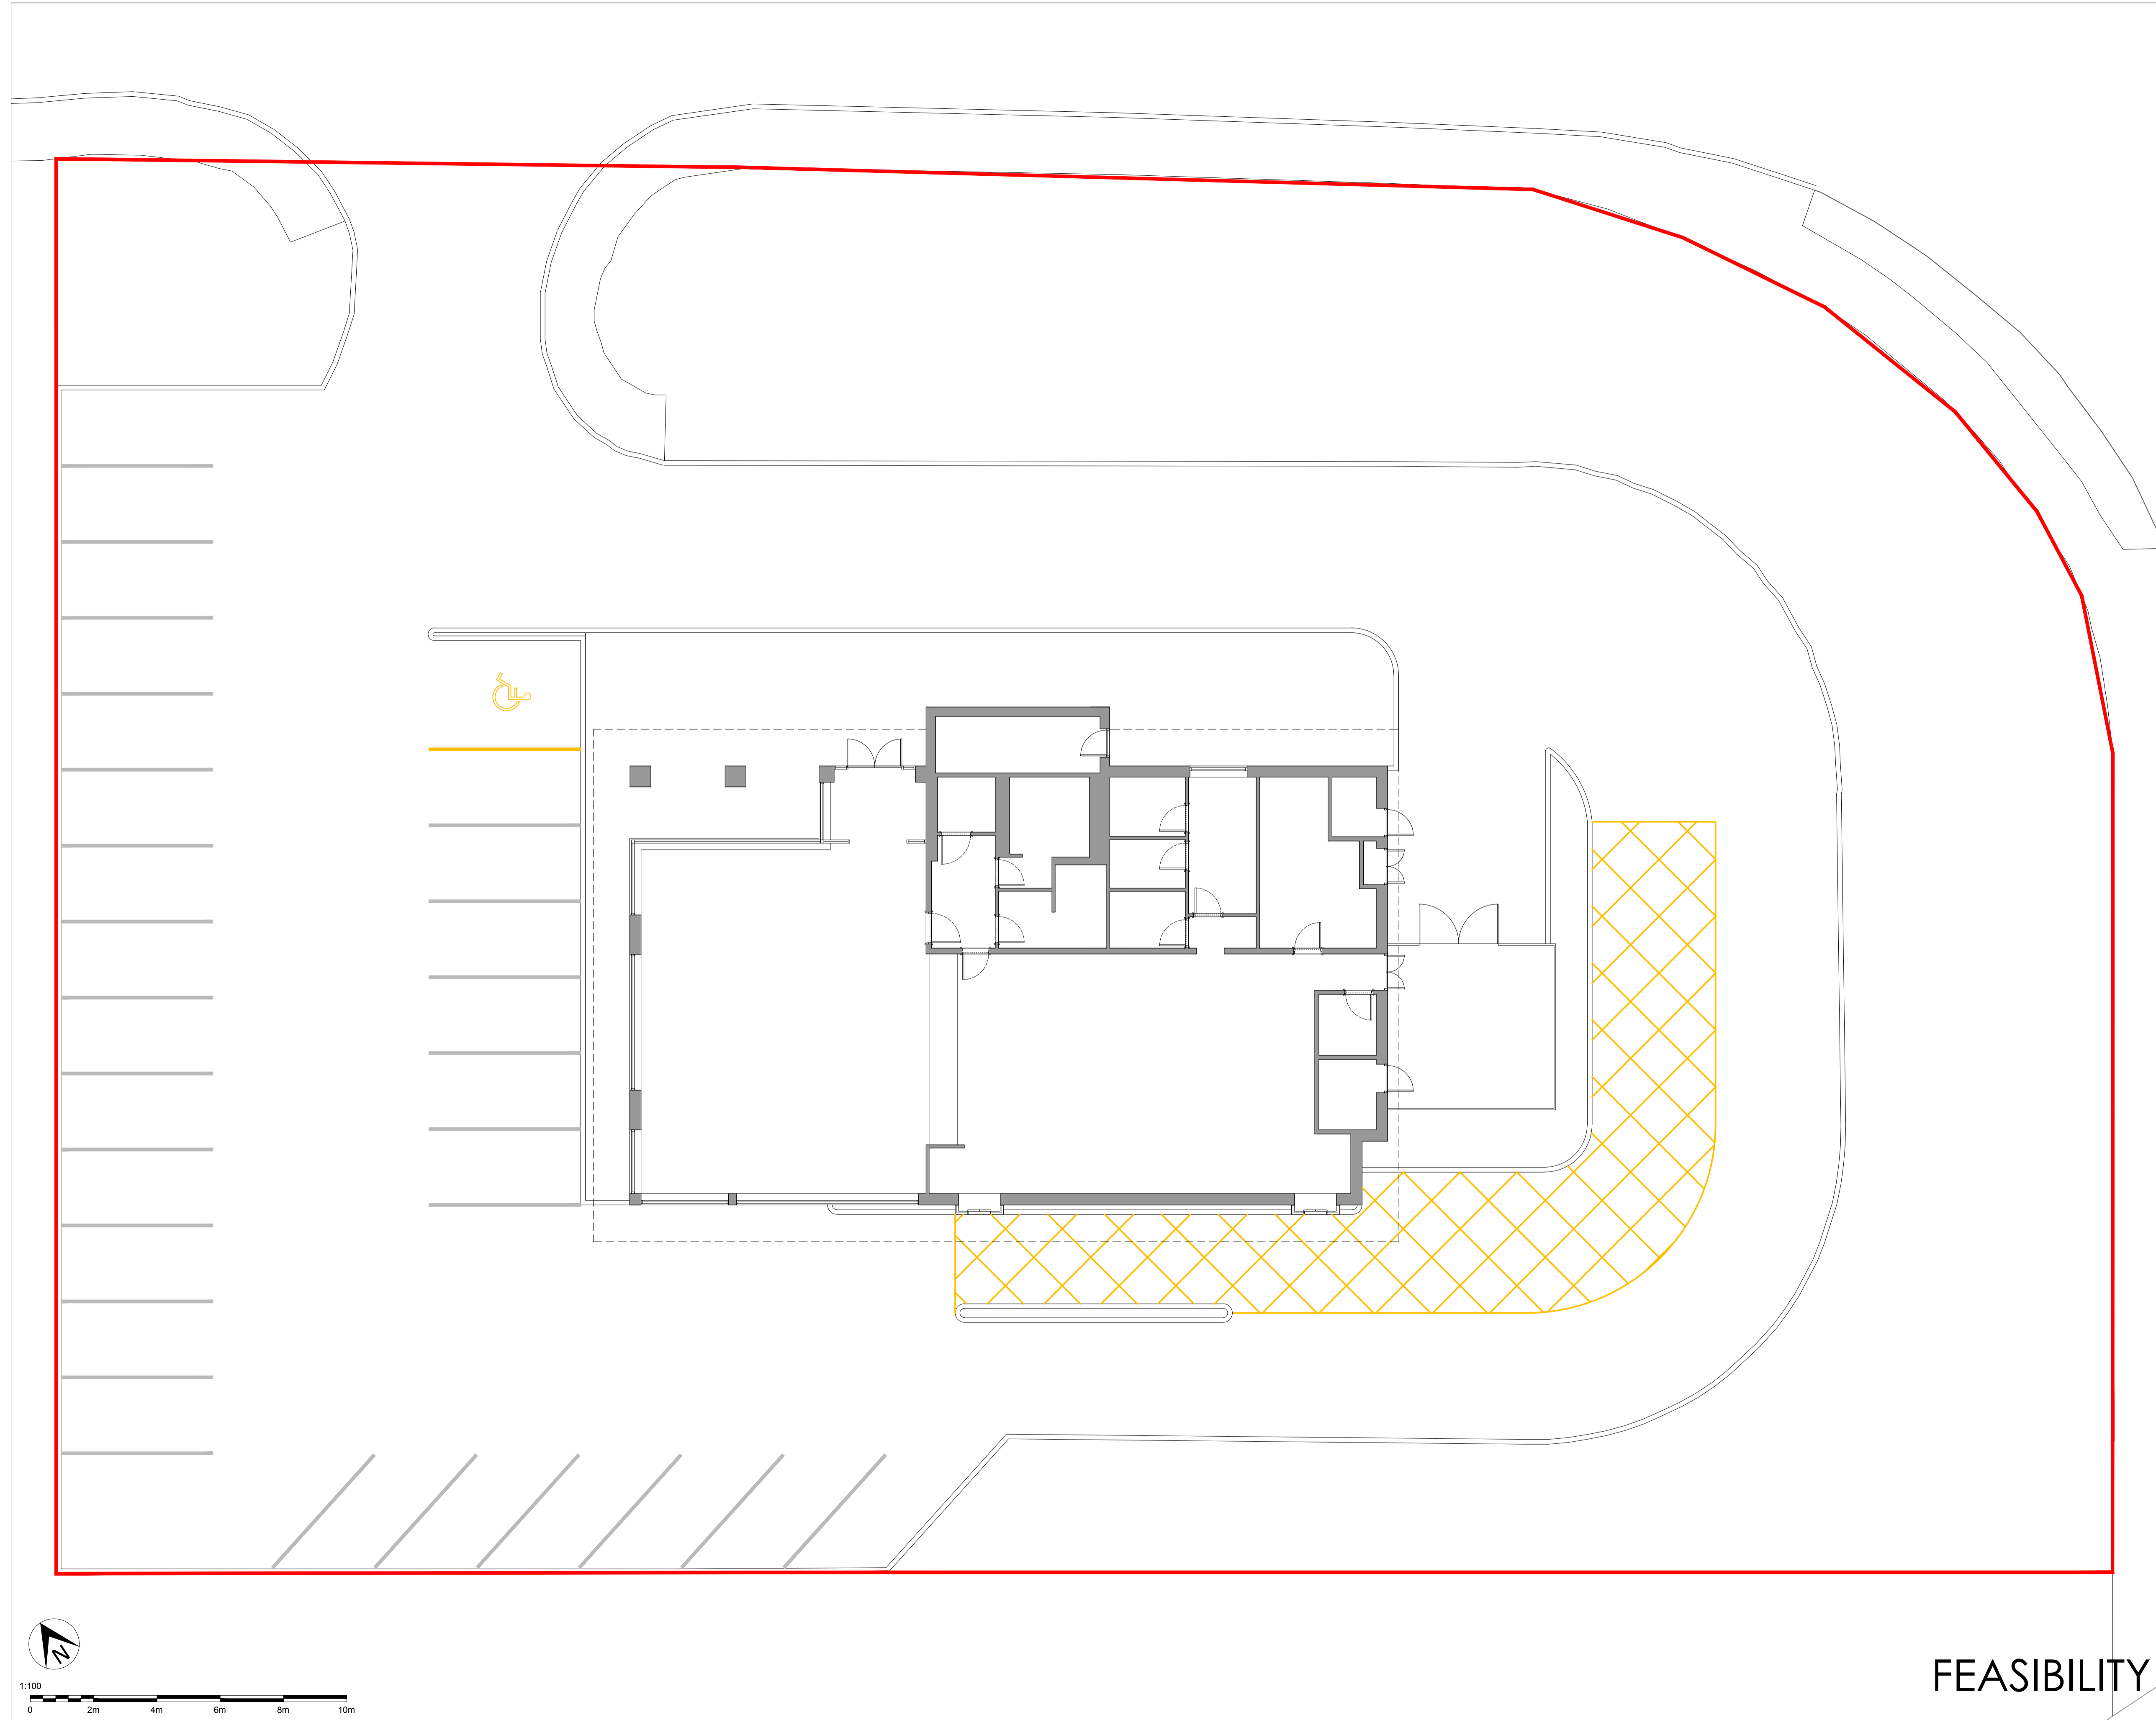

FEASIBILITY