


External References:	
Building Services Drg No.	Rev
Structural Drg No.	Rev
Survey Drg No.	Rev
Other Drg No.	Rev
Other Drg No.	Rev


THE CLIENT IS ADVISED OF THEIR DUTY UNDER THE PARTY WALL E.T.C ACT 1996 TO SERVE THE REQUIRED NOTICE UPON THEIR NEIGHBOUR(S) WITHIN THE MINIMUM PRESCRIBED TIME PERIOD.

THE CONTRACTOR IS REQUIRED TO HAVE READ AND UNDERSTOOD ALL CONDITIONS AND NOTES ATTACHED TO THE PLANNING "NOTICE OF DECISION" AND SERVE ANY NOTICES REQUIRED THEREIN, BEFORE COMMENCING THE WORKS.


- GENERAL NOTES:**
- DRAWING CAN BE SCALED FOR PLANNING SUBMISSION PURPOSES ONLY BUT IF IN ANY DOUBT ABOUT A DIMENSION OR ANY OF THE DRAWING PLEASE ASK TANKOA ARCHITECTURAL STUDIOS & TRAINING LIMITED.
 - ALL DIMENSIONS ARE TO BE CHECKED ON SITE PRIOR TO CONSTRUCTION. THE CONTRACTOR IS TO NOTIFY TANKOA ARCHITECTURAL STUDIOS & TRAINING LTD OF ANY DISCREPANCY BETWEEN DRAWINGS, SPECIFICATIONS AND SITE DIMENSIONS.

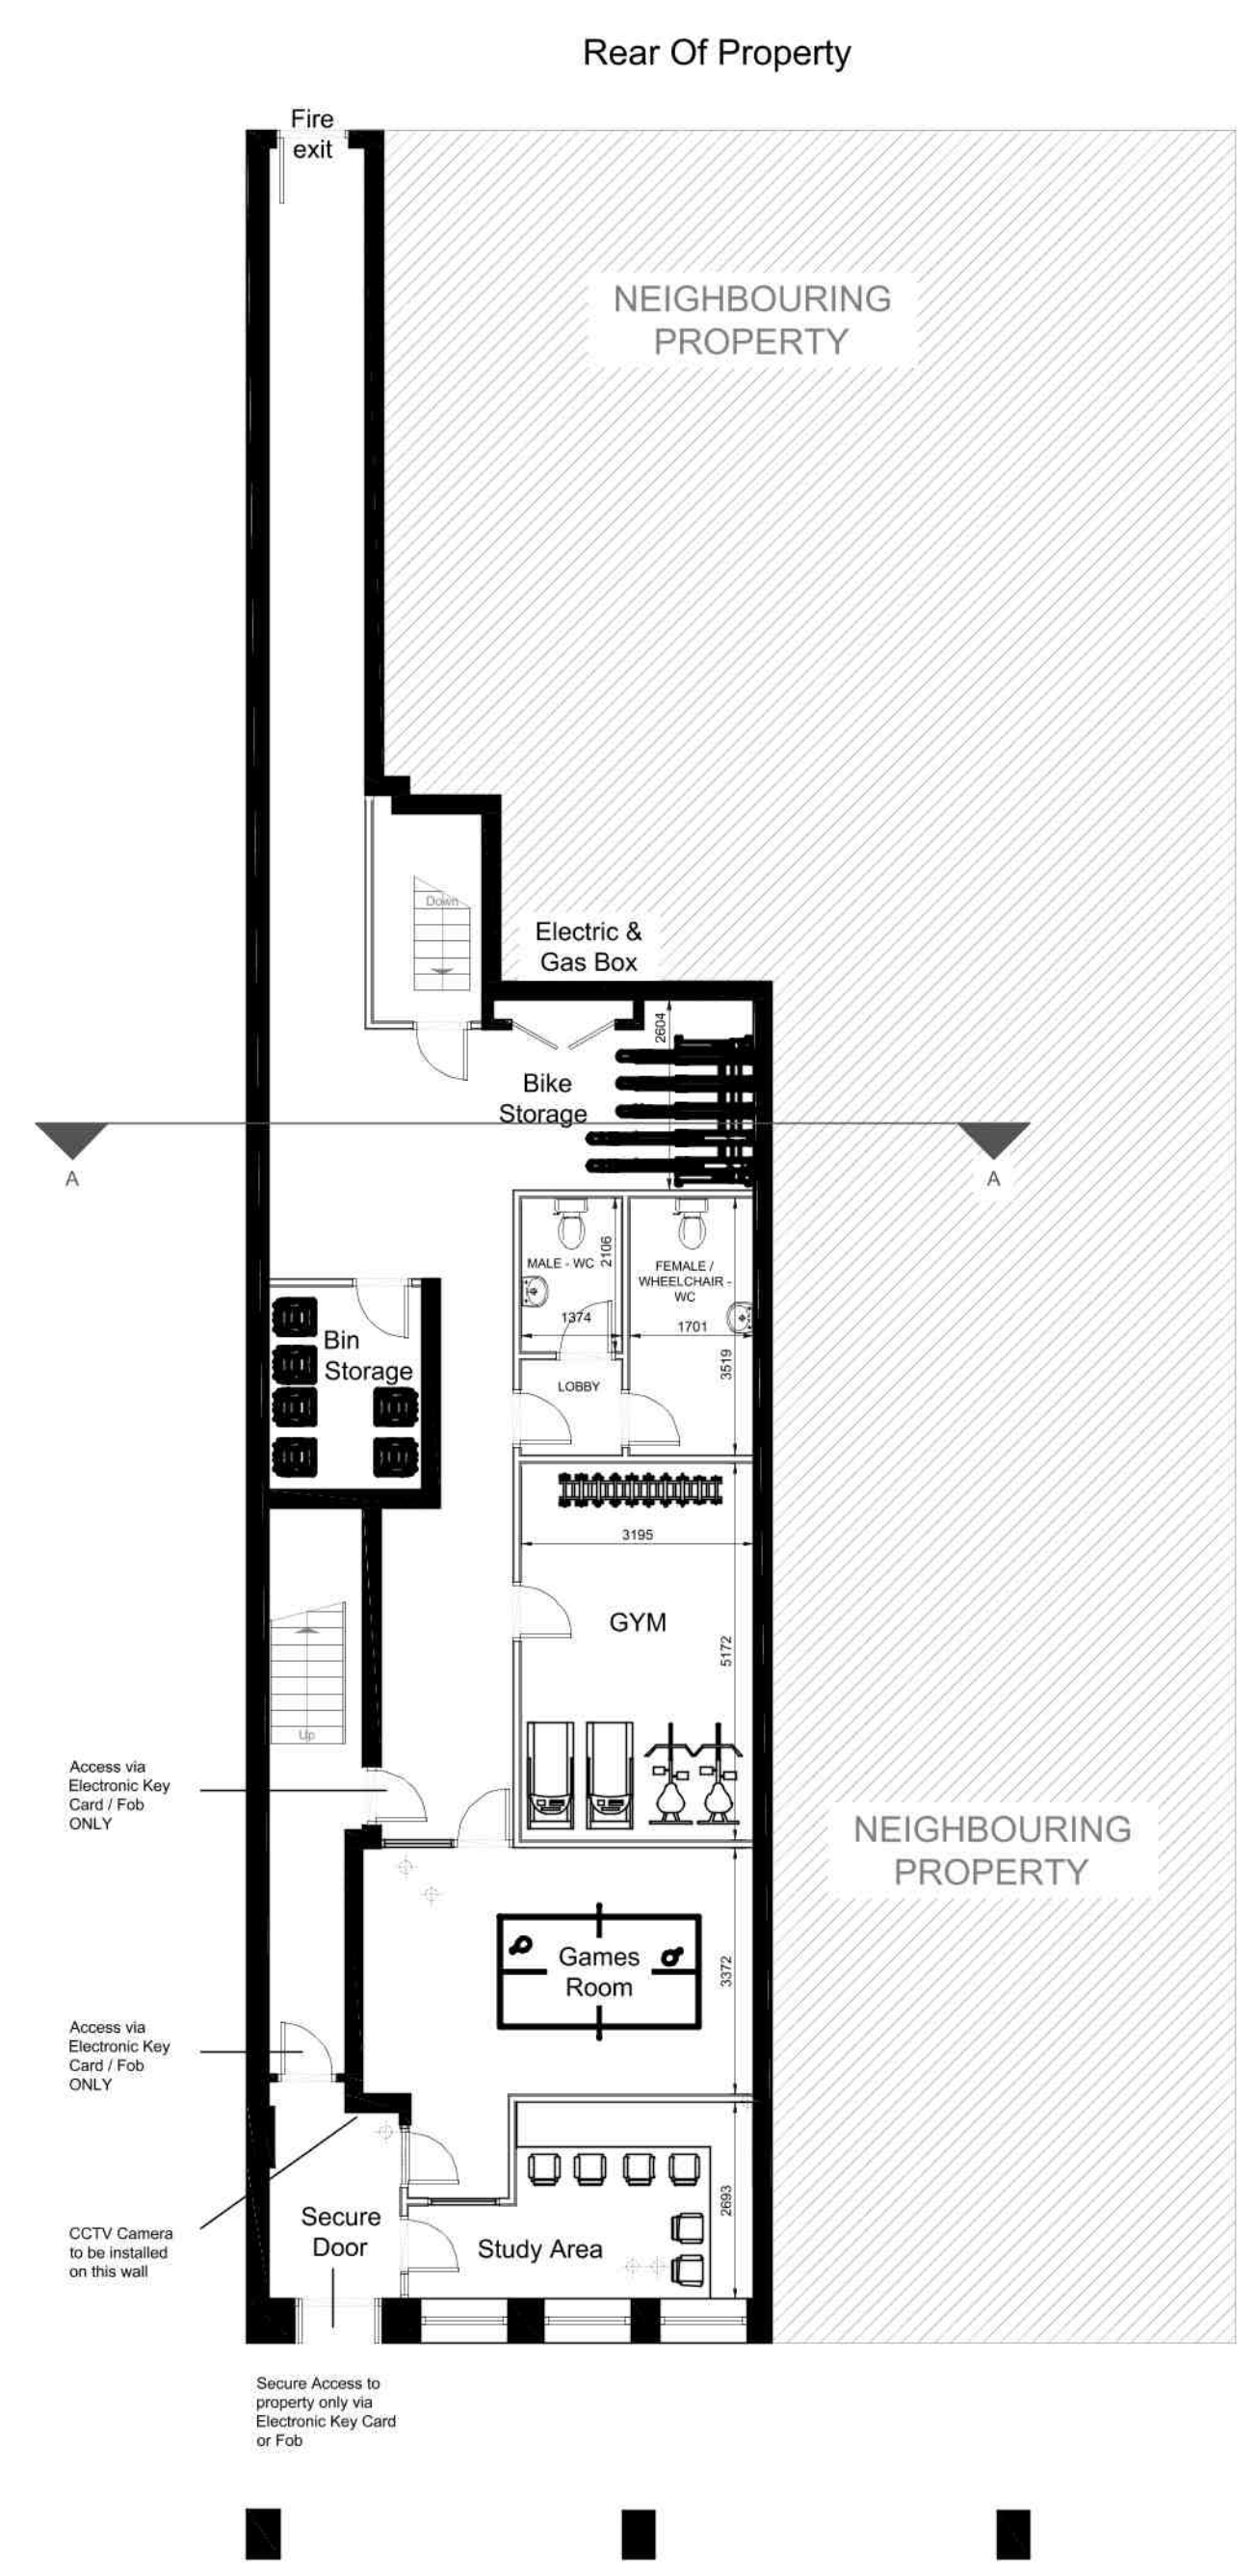


Ground Floor Plan - Proposed
0m 1m 2m 3m 4m 5m
SCALE 1:100

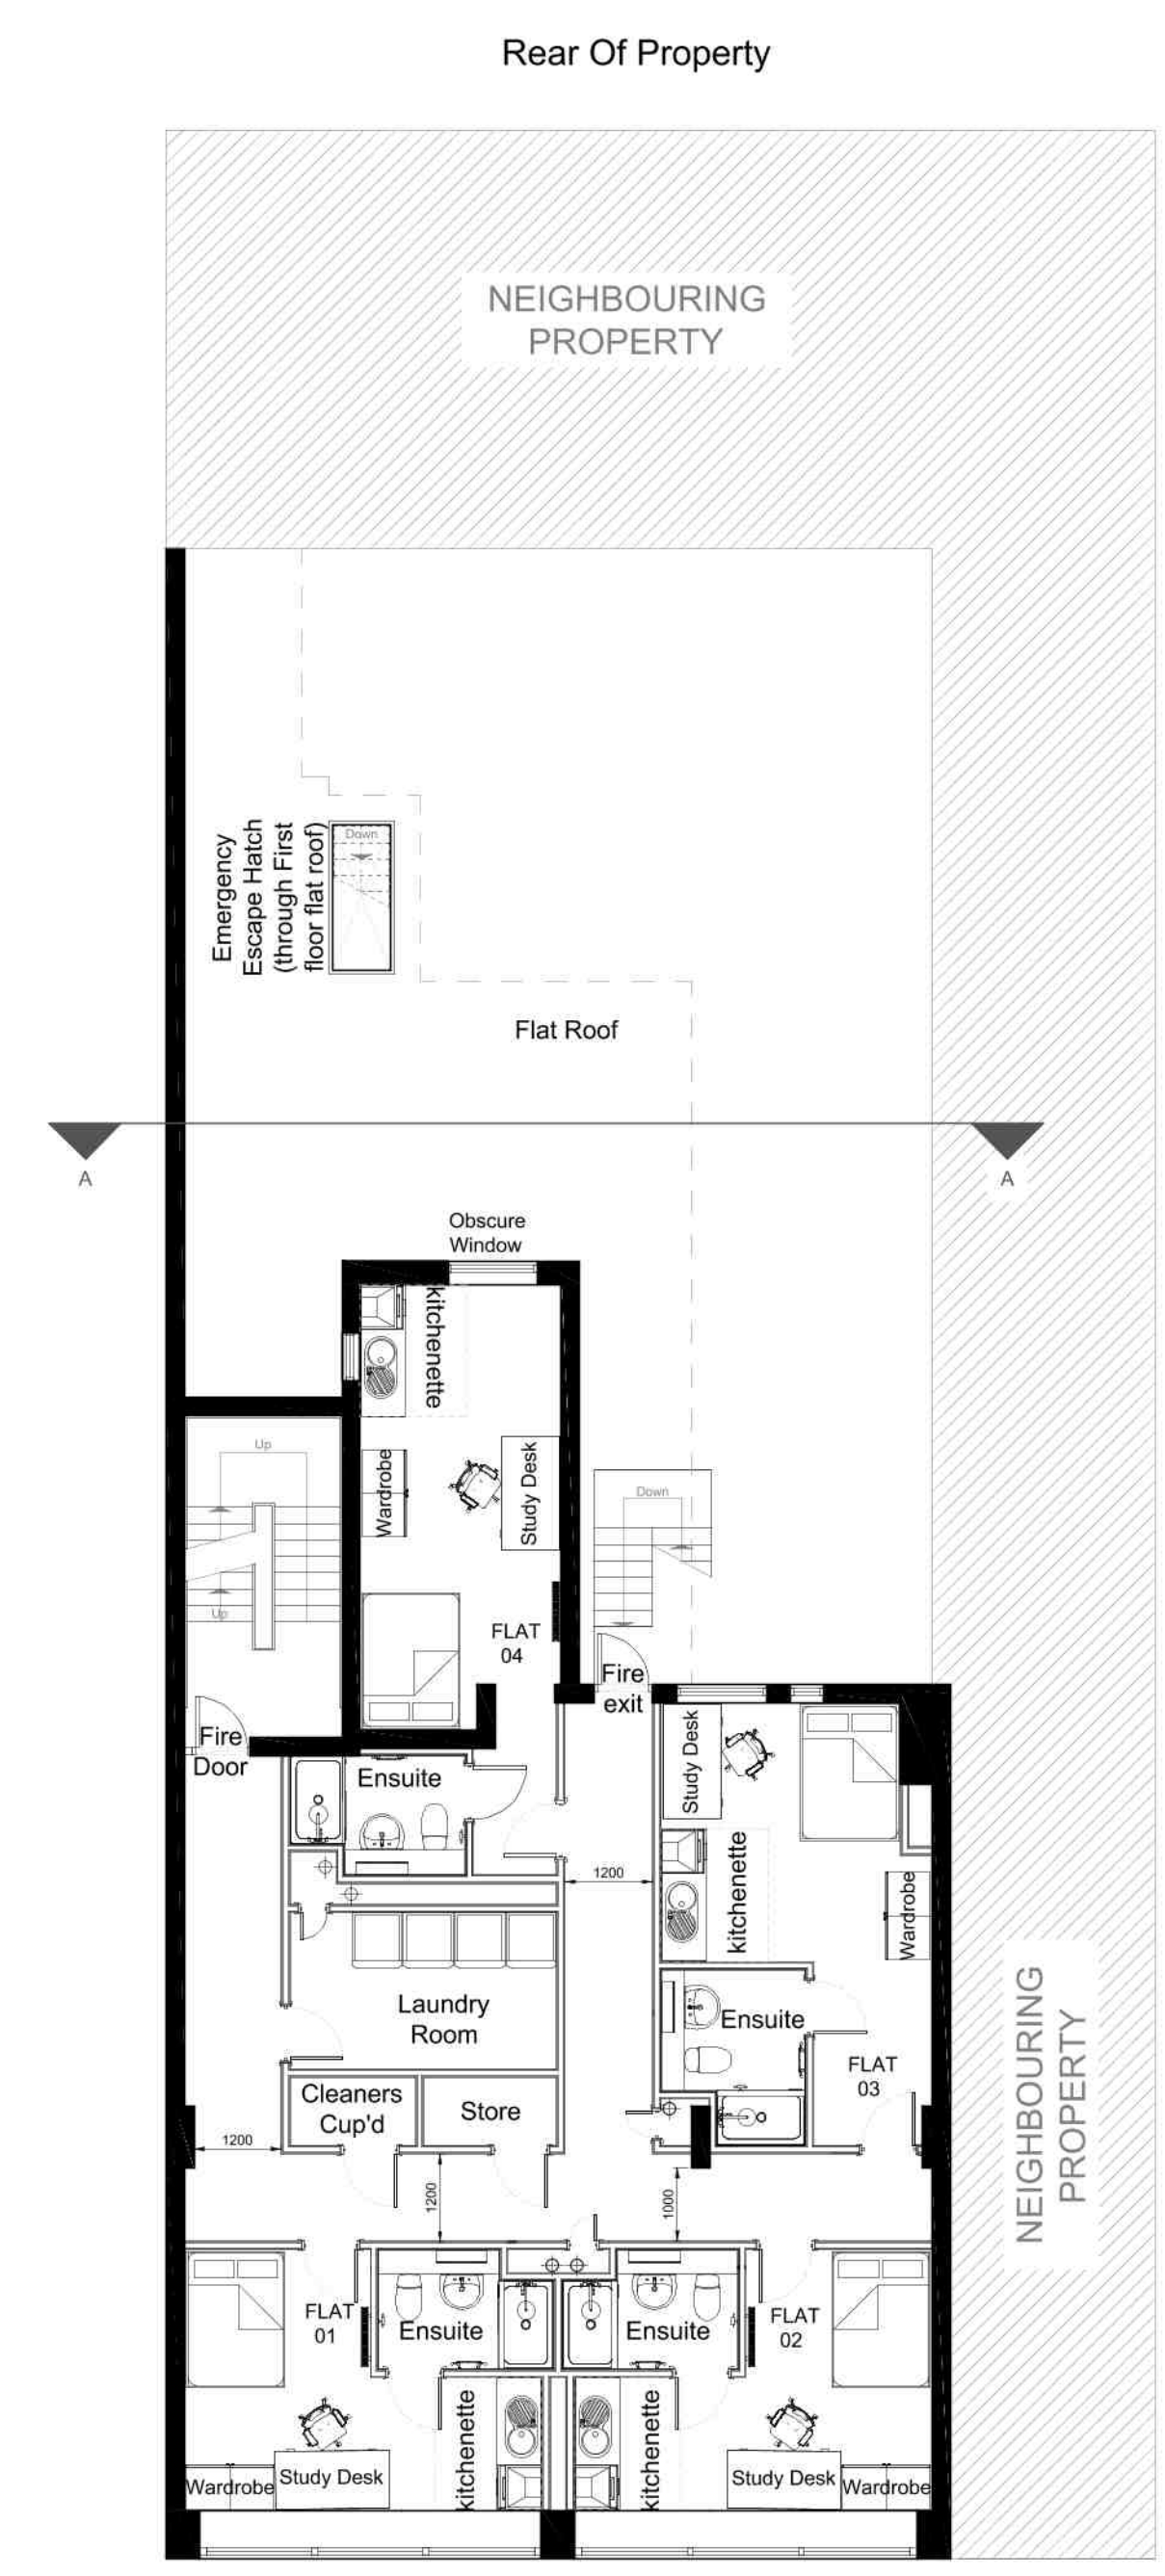

First Floor Plan - Proposed
0m 1m 2m 3m 4m 5m
SCALE 1:100

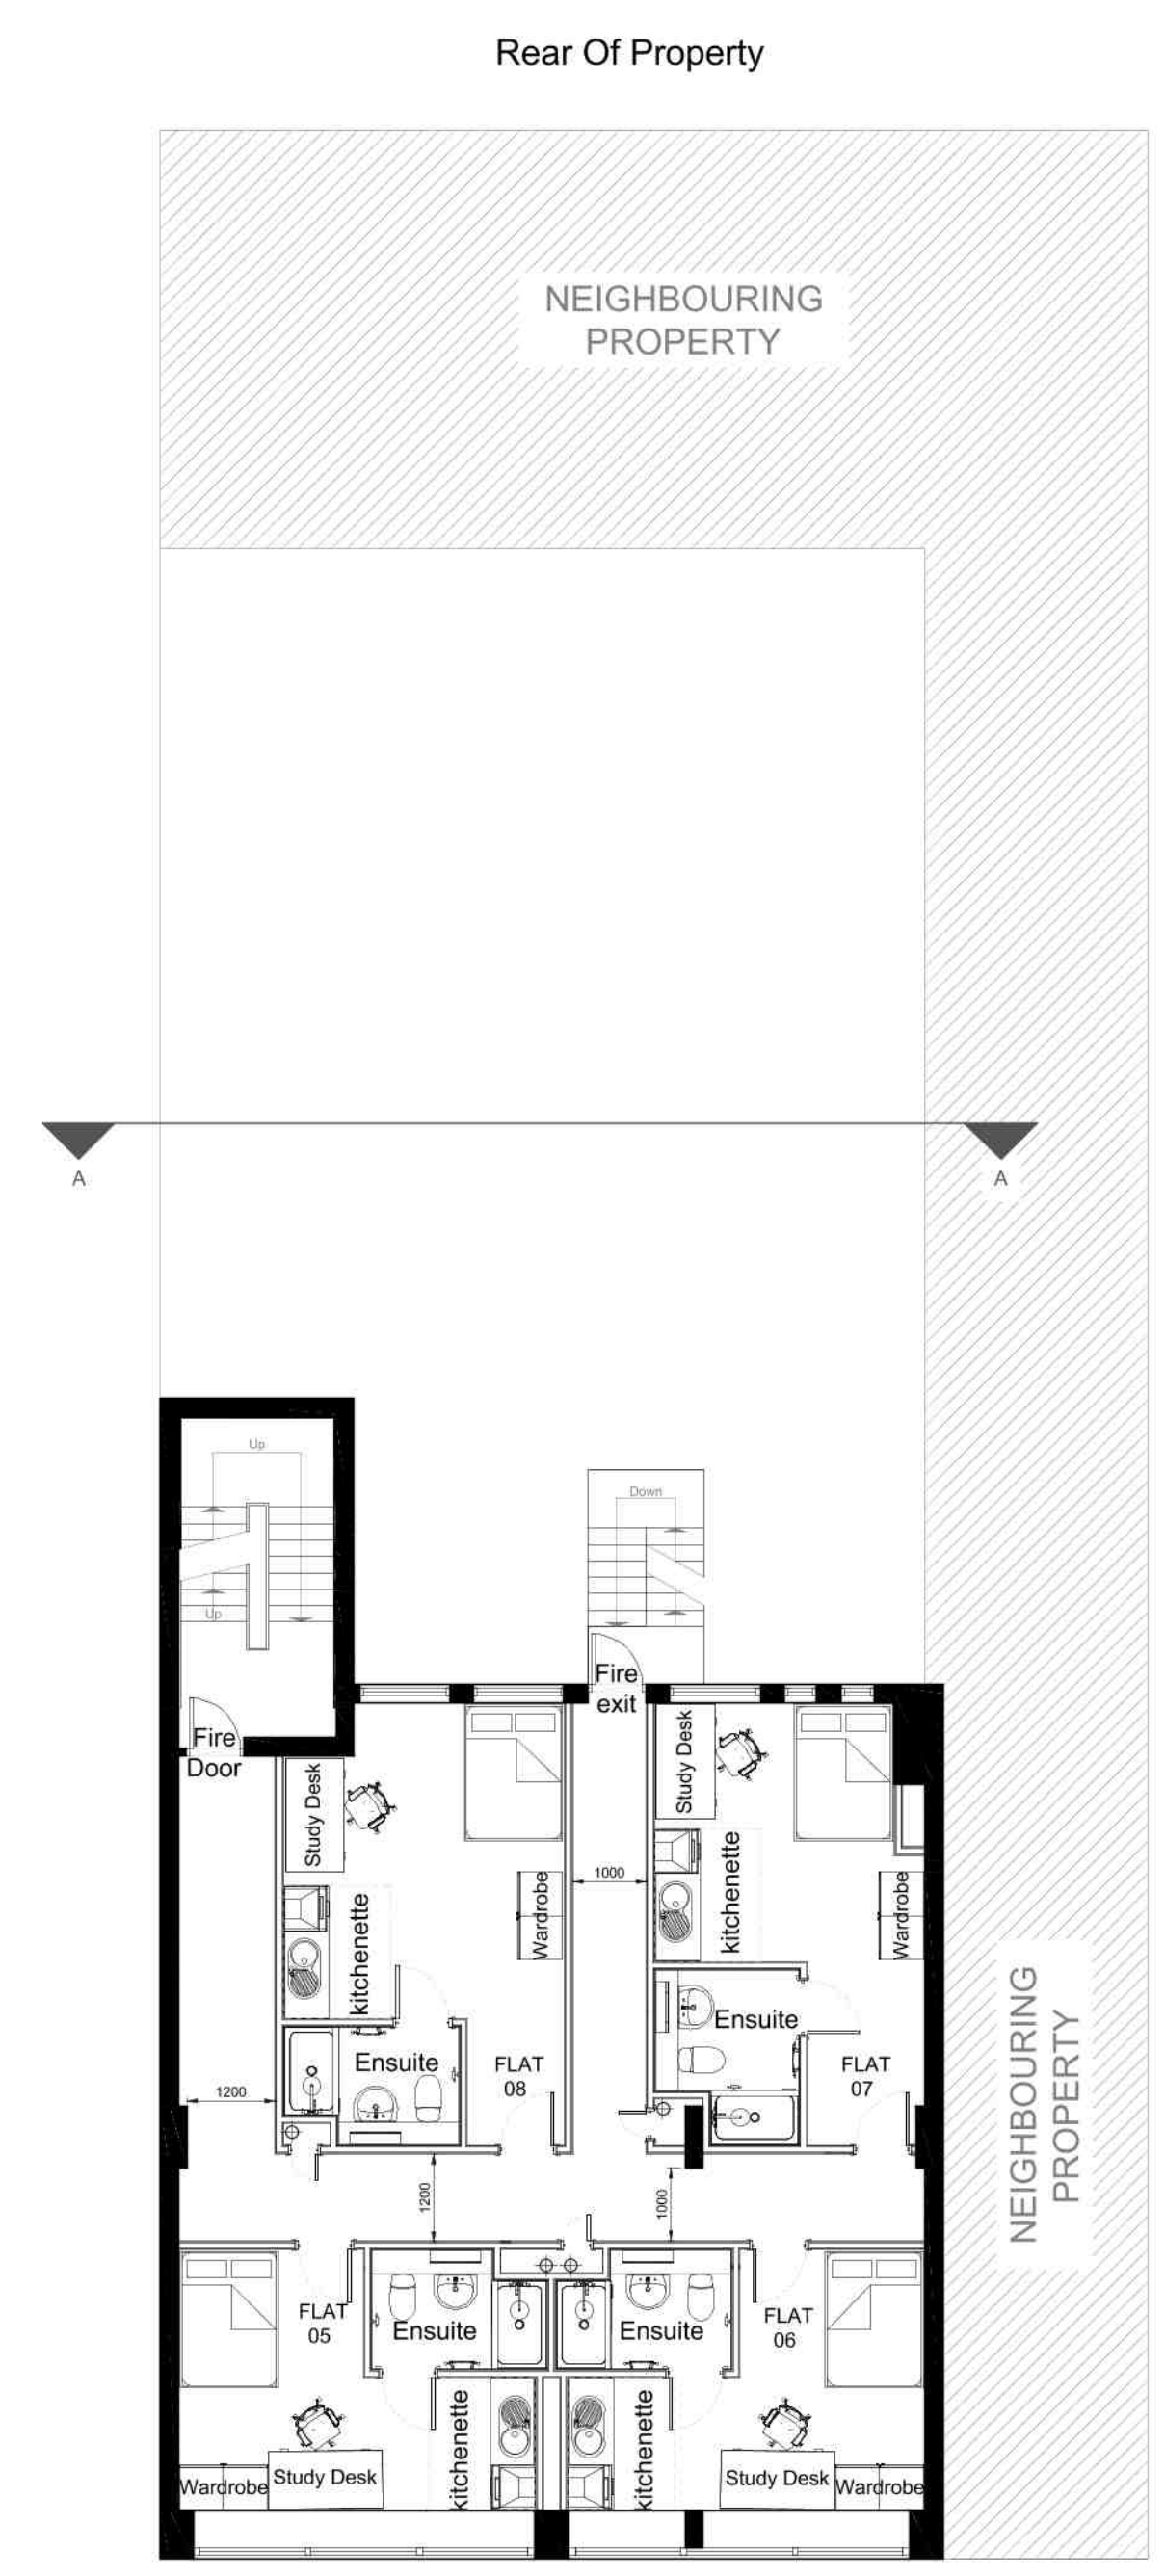

Second Floor Plan - Proposed
0m 1m 2m 3m 4m 5m
SCALE 1:100

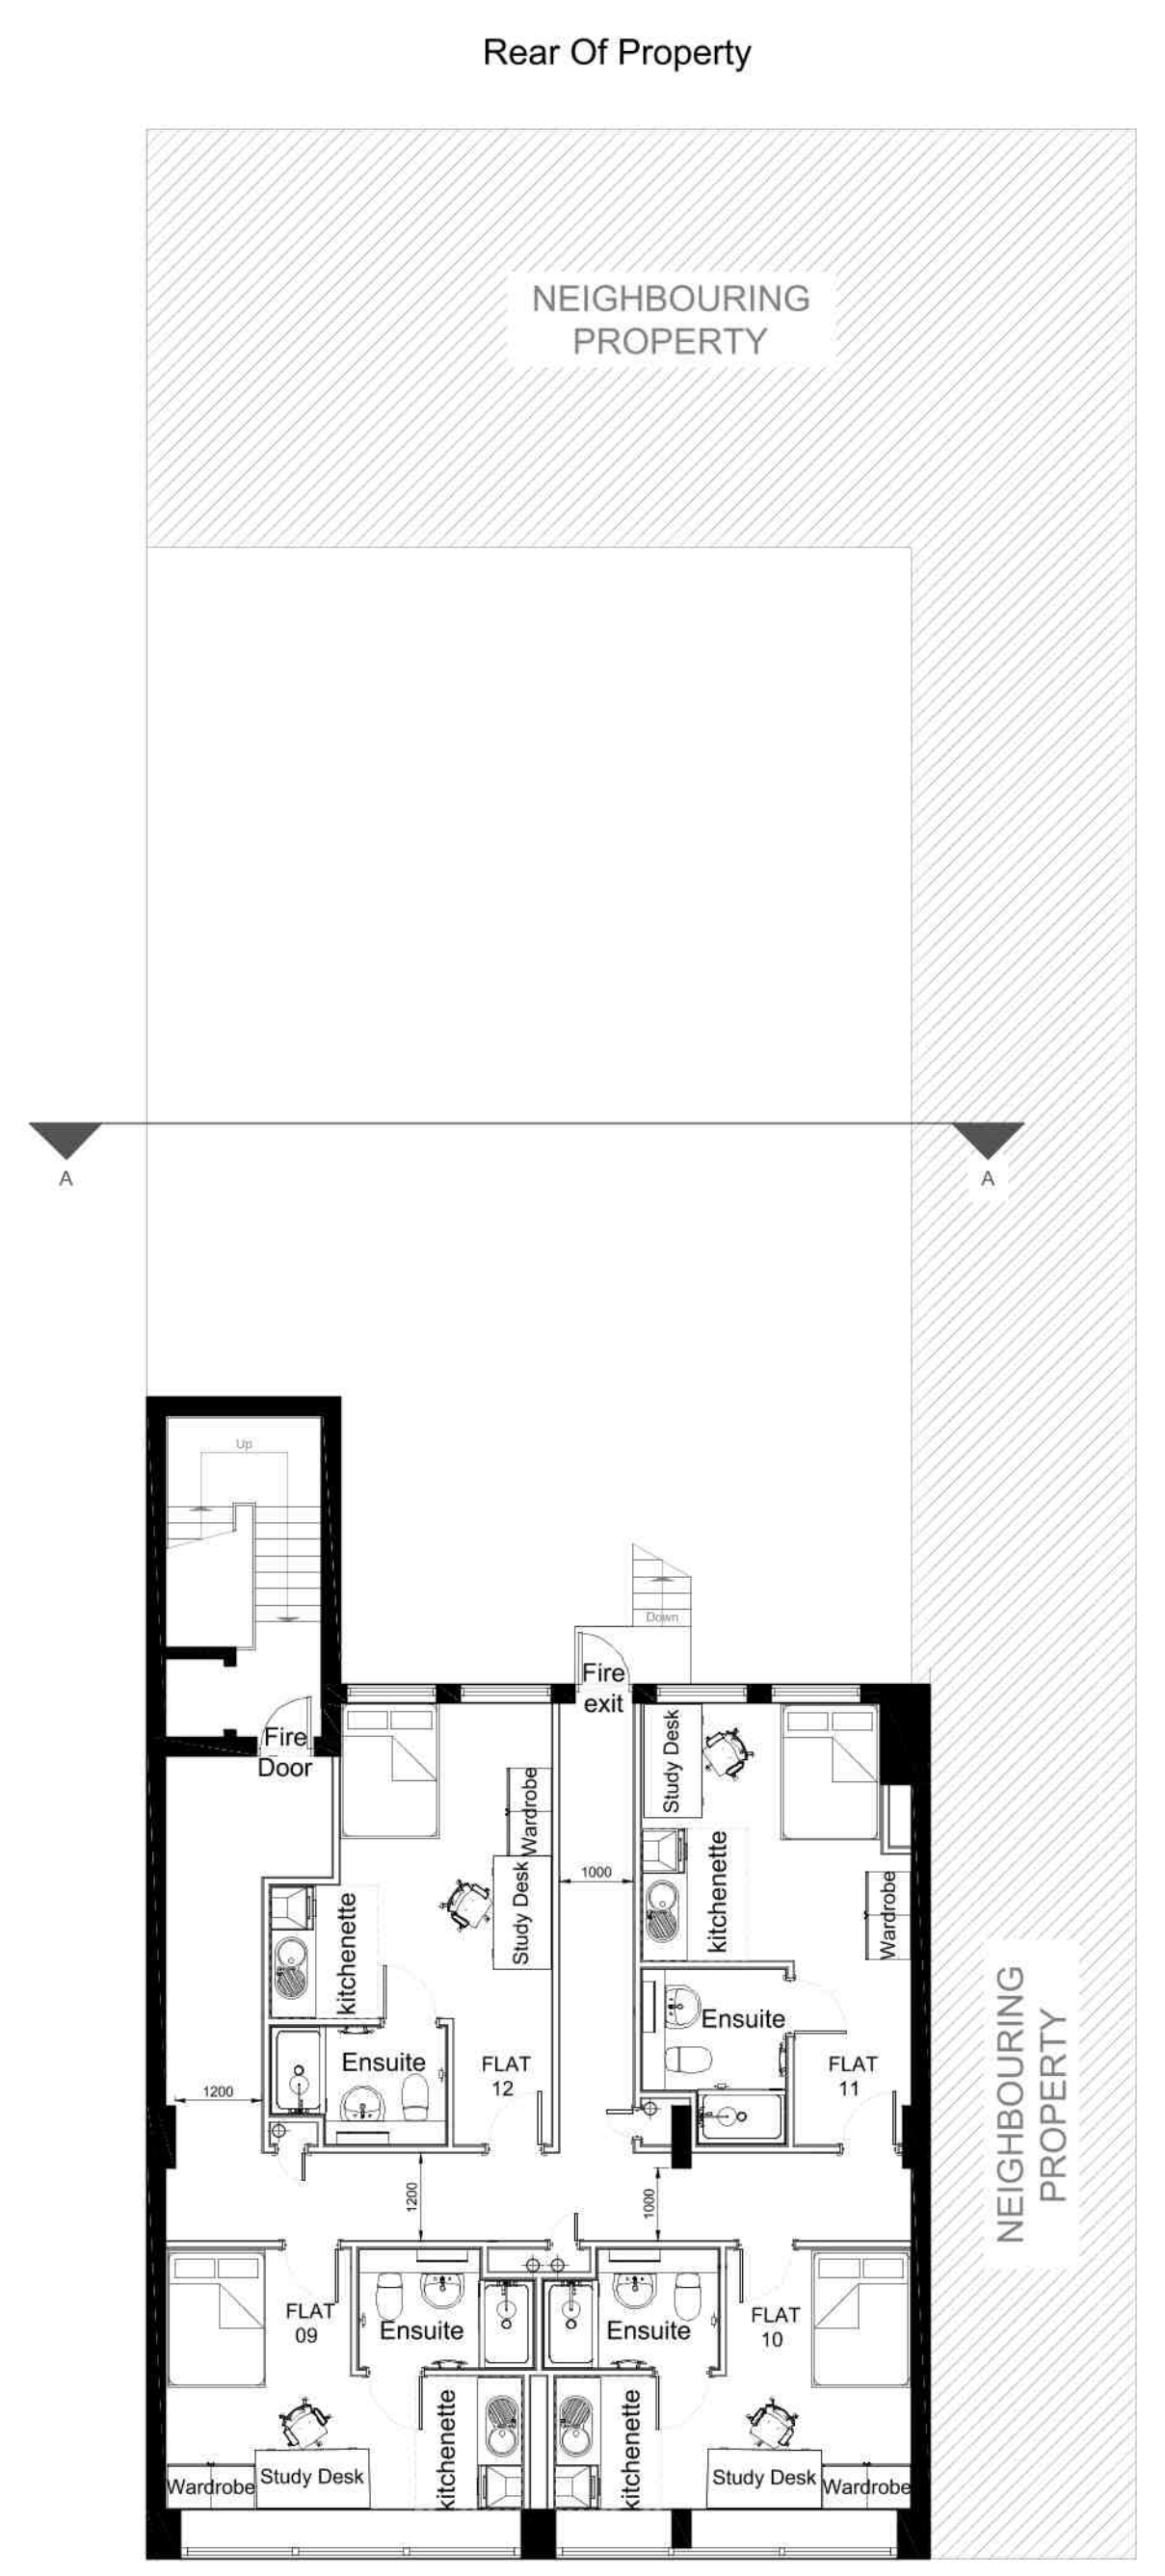

Third Floor Plan - Proposed
0m 1m 2m 3m 4m 5m
SCALE 1:100

Issue	Date	Description	By	Chkd	Varfd
P04	10/07/19	Added new window to Flat 04 to match Planners comments. Secure access strategies added (electronic key card / fob) to main front access door to match Planners comments.	DT	DT	EL
P03	15/01/19	Amended Ground Floor Plan to match Planners comments (added new Study area, Gym & Games area, Bike storage & also Bin storage created. Resolved privacy issue with an obscure window to Flat 04). Introduced 2 new stores in First Floor Plan.	DT	DT	EL
P02	05/04/18	Neighbouring Annex Removed From Floor Plans to match Planners comments.	DT	DT	JL
P01	30/01/18	Issued For Planning Submission	DT	DT	JL

Project:
49 Corporation Street Coventry
Change of use from Restaurant to Student Accommodation
Client:
Mumin Ali & Abul Kashem

Drawing Title:
General Arrangement Drawing
Proposed Layout

Drawing No. TAS-01-PR-XX-0101	Issue Status Preliminary
Job No. 1806001	Scale @: A1 1:100