

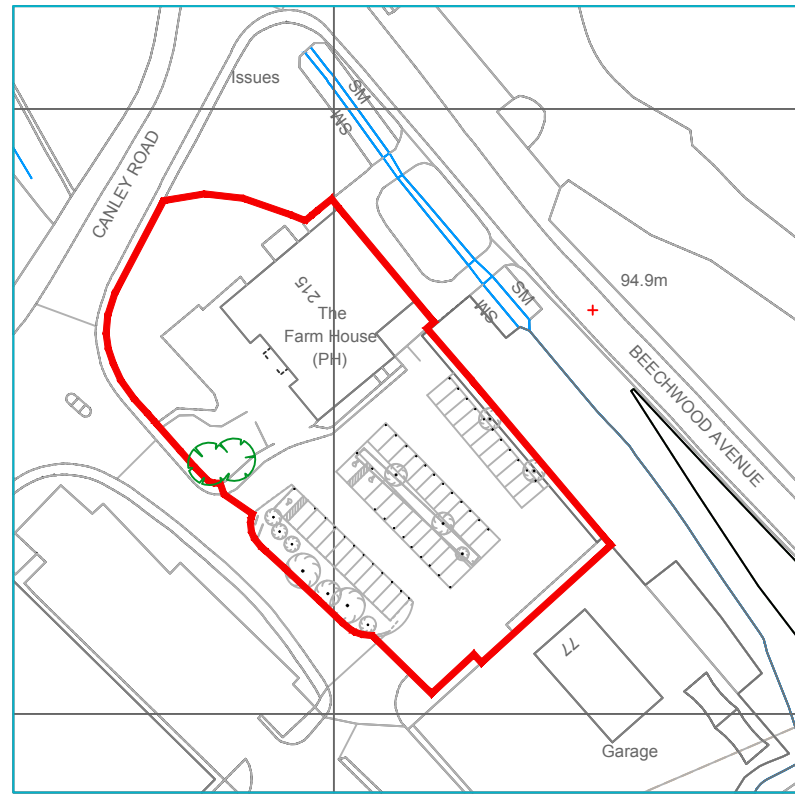



(C) This drawing is copyright. DO NOT SCALE FROM THIS DRAWING. Dimensions to be checked on site prior to work being carried out. This drawing is for the purpose of submitting building regulations only and it is to be read in conjunction with all other drawings and information in connection with the scheme. Any discrepancies to be reported to Callingham Associates Limited in writing prior to works proceeding. No unauthorised copying or reproducing of this drawing without prior written permission from Callingham Associates Limited

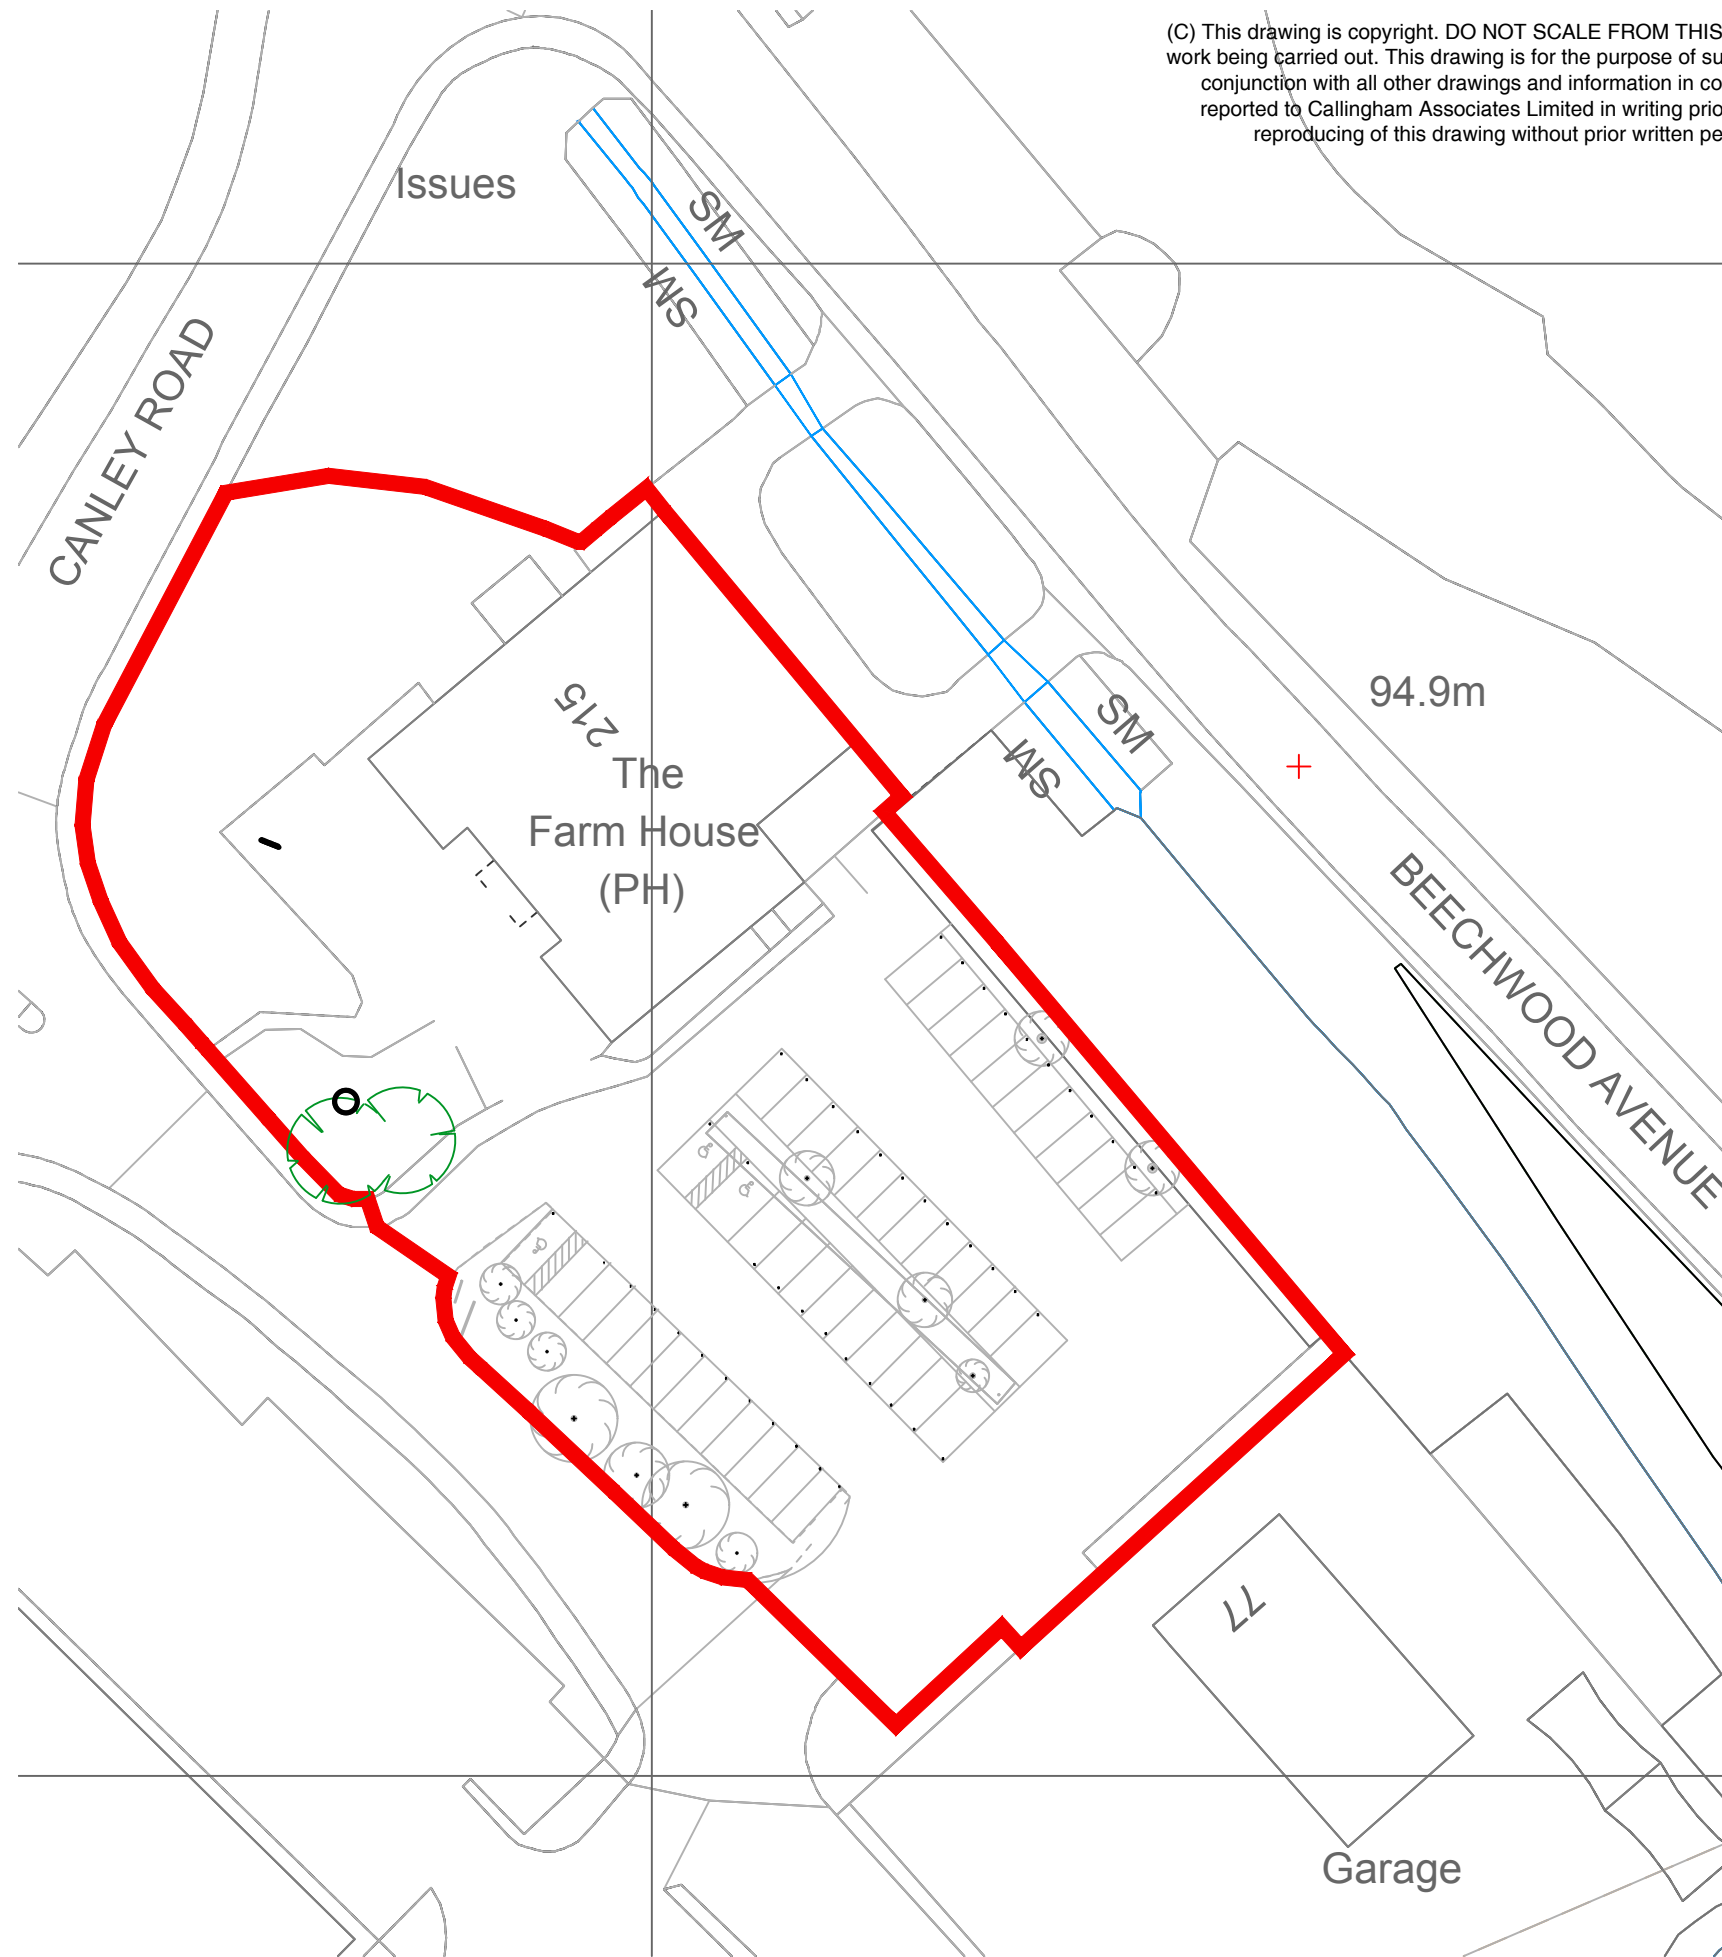

LOCATION PLAN 1:1250

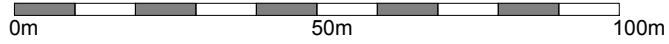

PROPOSED SITE PLAN 1:500

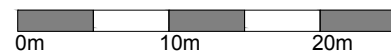

A	17.07.19	Side Extension Removed	AJB
---	----------	------------------------	-----



2 Hearsall Lane, Coventry, CV5 6QR, tel: 024 7671 3872
also at 1 Chapel Street, Warwick, CV34 4HL,
t: 01926 405595 - f: 01926 405522
e: architect@callingham-associates.co.uk
www.callingham-associates.co.uk

PROPOSED EXTENSION TO
THE FARMHOUSE PUB
EARLSDON
COVENTRY
CV5 6HB

LOCATION AND SITE PLANS

scale: 1:1250 date: MAR 2019 drawn by:

drg: 1097.101A checked by: