




North Elevation

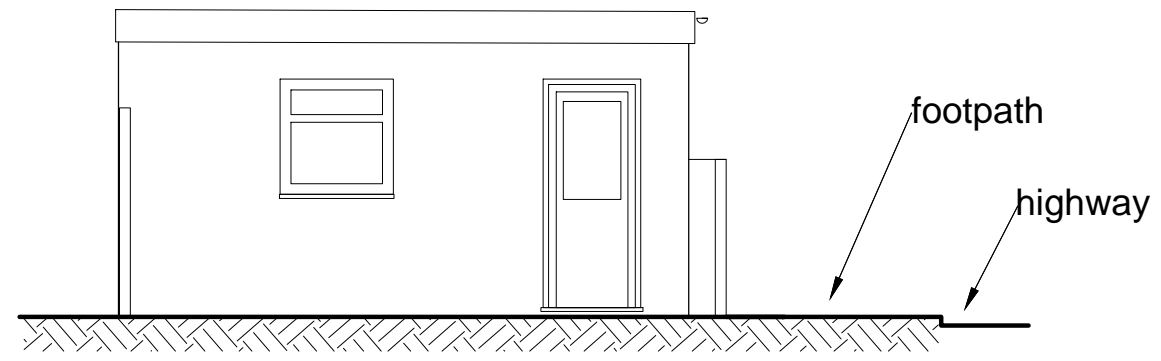


West Elevation

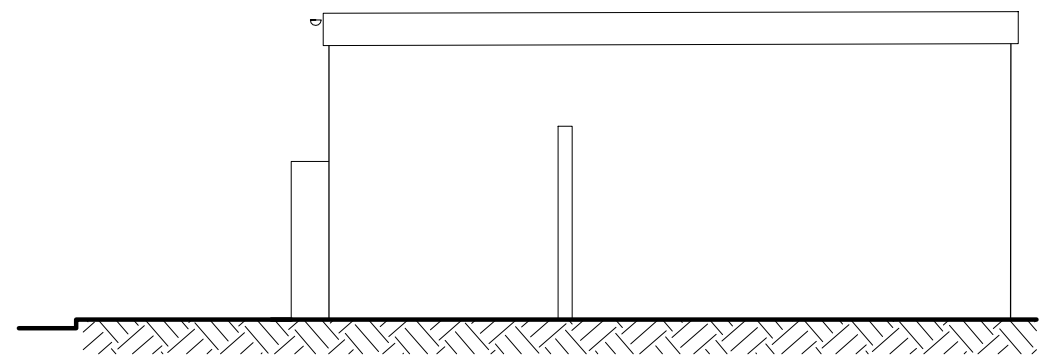


East Elevation

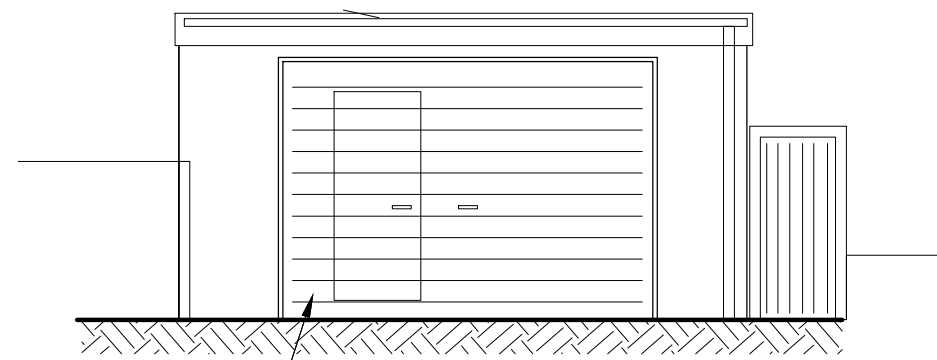


new roller shutter door with pedestrian access South Elevation (front)

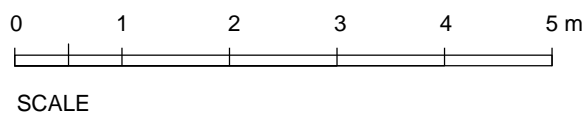

SCALE

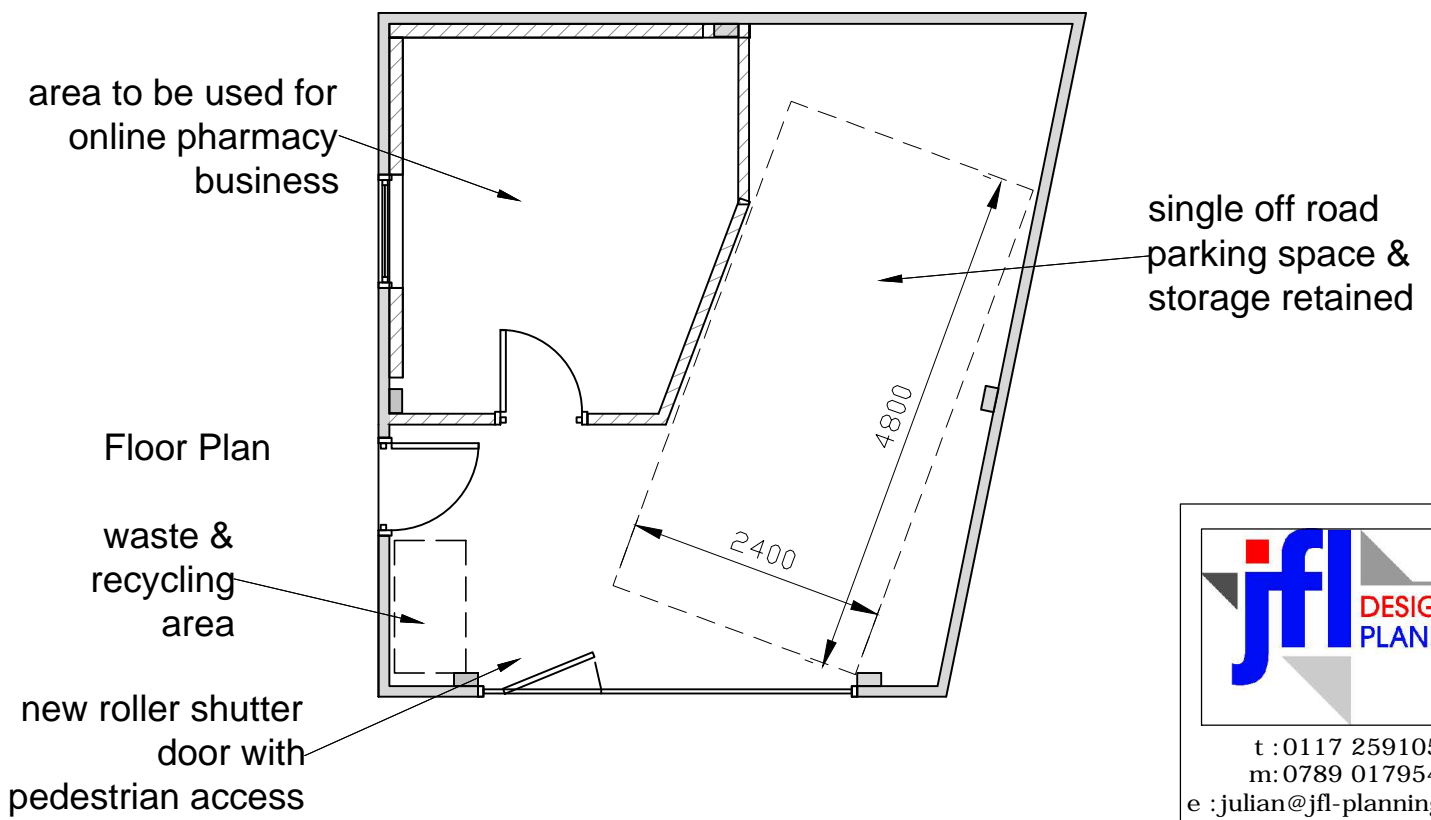

Floor Plan

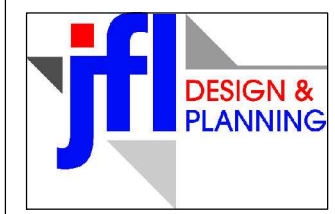

t : 0117 2591059
m : 0789 0179546
e : julian@jfl-planning.co.uk

Location: 270 Earlsdon Avenue North
Coventry CV5 6HE
Issue: Planning Date: 01.08.2019
Drawn by: JL Scale: 1: 100@A3
Dwg No: 003 Proposed Garage Plans
Revisions:
www.jfl-planning.com