


GENERAL NOTES
 DRAWING CAN BE SCALED FOR PLANNING PURPOSES ONLY BUT IF IN ANY DOUBT ABOUT A DIMENSION OR ANY OF THE DRAWN INFORMATION PLEASE ASK CDRB ARCHITECTS LTD.

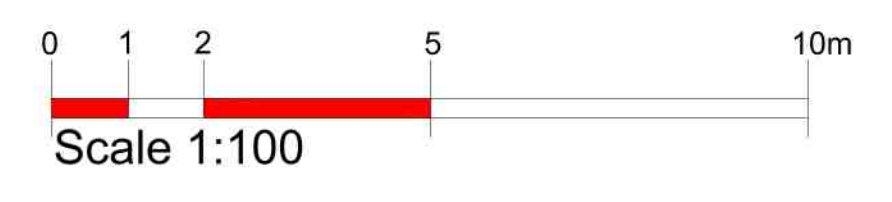

PLANNING SUBMISSION

Proposed Flats

Flat	Quantity
2 bed	1
3 bed	1

Flat	Area
Flat 1	96m ²
Flat 2	109m ²



Proposed Ground Floor Plan
 Scale 1:100 @ A1

B	14.8.19	Internal layouts amended following Client feedback	CR	CDRB
revn	date		by	chckd
 cdrb architects ltd 9 Miller Court Station Road Kenilworth CV8 1JD				
job title				
Proposed Flats at 256 Humber Road, Coventry CV3 1LL				
drawing title				
Proposed Ground Floor Plan				
scale	drawn by	date	checked by	
1:100 at A1	CW/CR	August 2019	CDRB	
job no.	drawing no.	revision		
T1727	AL(P) 02	B		

Z:\lab files\10-PROJECTS\1727-Humber Road Car Wash Coventry\PROVISED\Ready\02_T1727_AL_P 02b 16.8.19 or Proposed Ground Floor plan.dwg -