


**GENERAL NOTES**  
 DRAWING CAN BE SCALED FOR PLANNING PURPOSES ONLY BUT IF IN ANY DOUBT ABOUT A DIMENSION OR ANY OF THE DRAWN INFORMATION PLEASE ASK CDRB ARCHITECTS LTD.

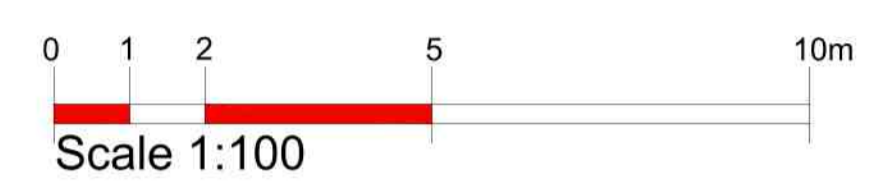

**PLANNING SUBMISSION**

**Proposed Flats**

Flat	Quantity	Area (Minus Balcony)
2 bed	4	
Flat 3		73m <sup>2</sup>
Flat 4		77m <sup>2</sup>
Flat 5		71m <sup>2</sup>
Flat 6		72m <sup>2</sup>

**Proposed First Floor Plan**  
 Scale 1:100 @ A1

revn	date	by	chkd
 <b>cdrb architects ltd</b> 9 Millar Court Station Road Kenilworth CV8 1JD			
job title			
Proposed one & two bedroom flats at 256 Humber Road, Coventry CV3 1LL			
drawing title			
Proposed First Floor Plan			
scale	drawn by	date	checked by
1:100 at A1	cw	August 2019	CDRB
job no.	drawing no.	revision	
T1727	AL(P) 03	-	

Z:\Job Files\10-PROJECT\11727-Humber Road Car wash Coventry PDWGS\Ready\03-T1727\_AL\_P 03 15.8.19 on Proposed First floor plan.dwg - First floor plan